



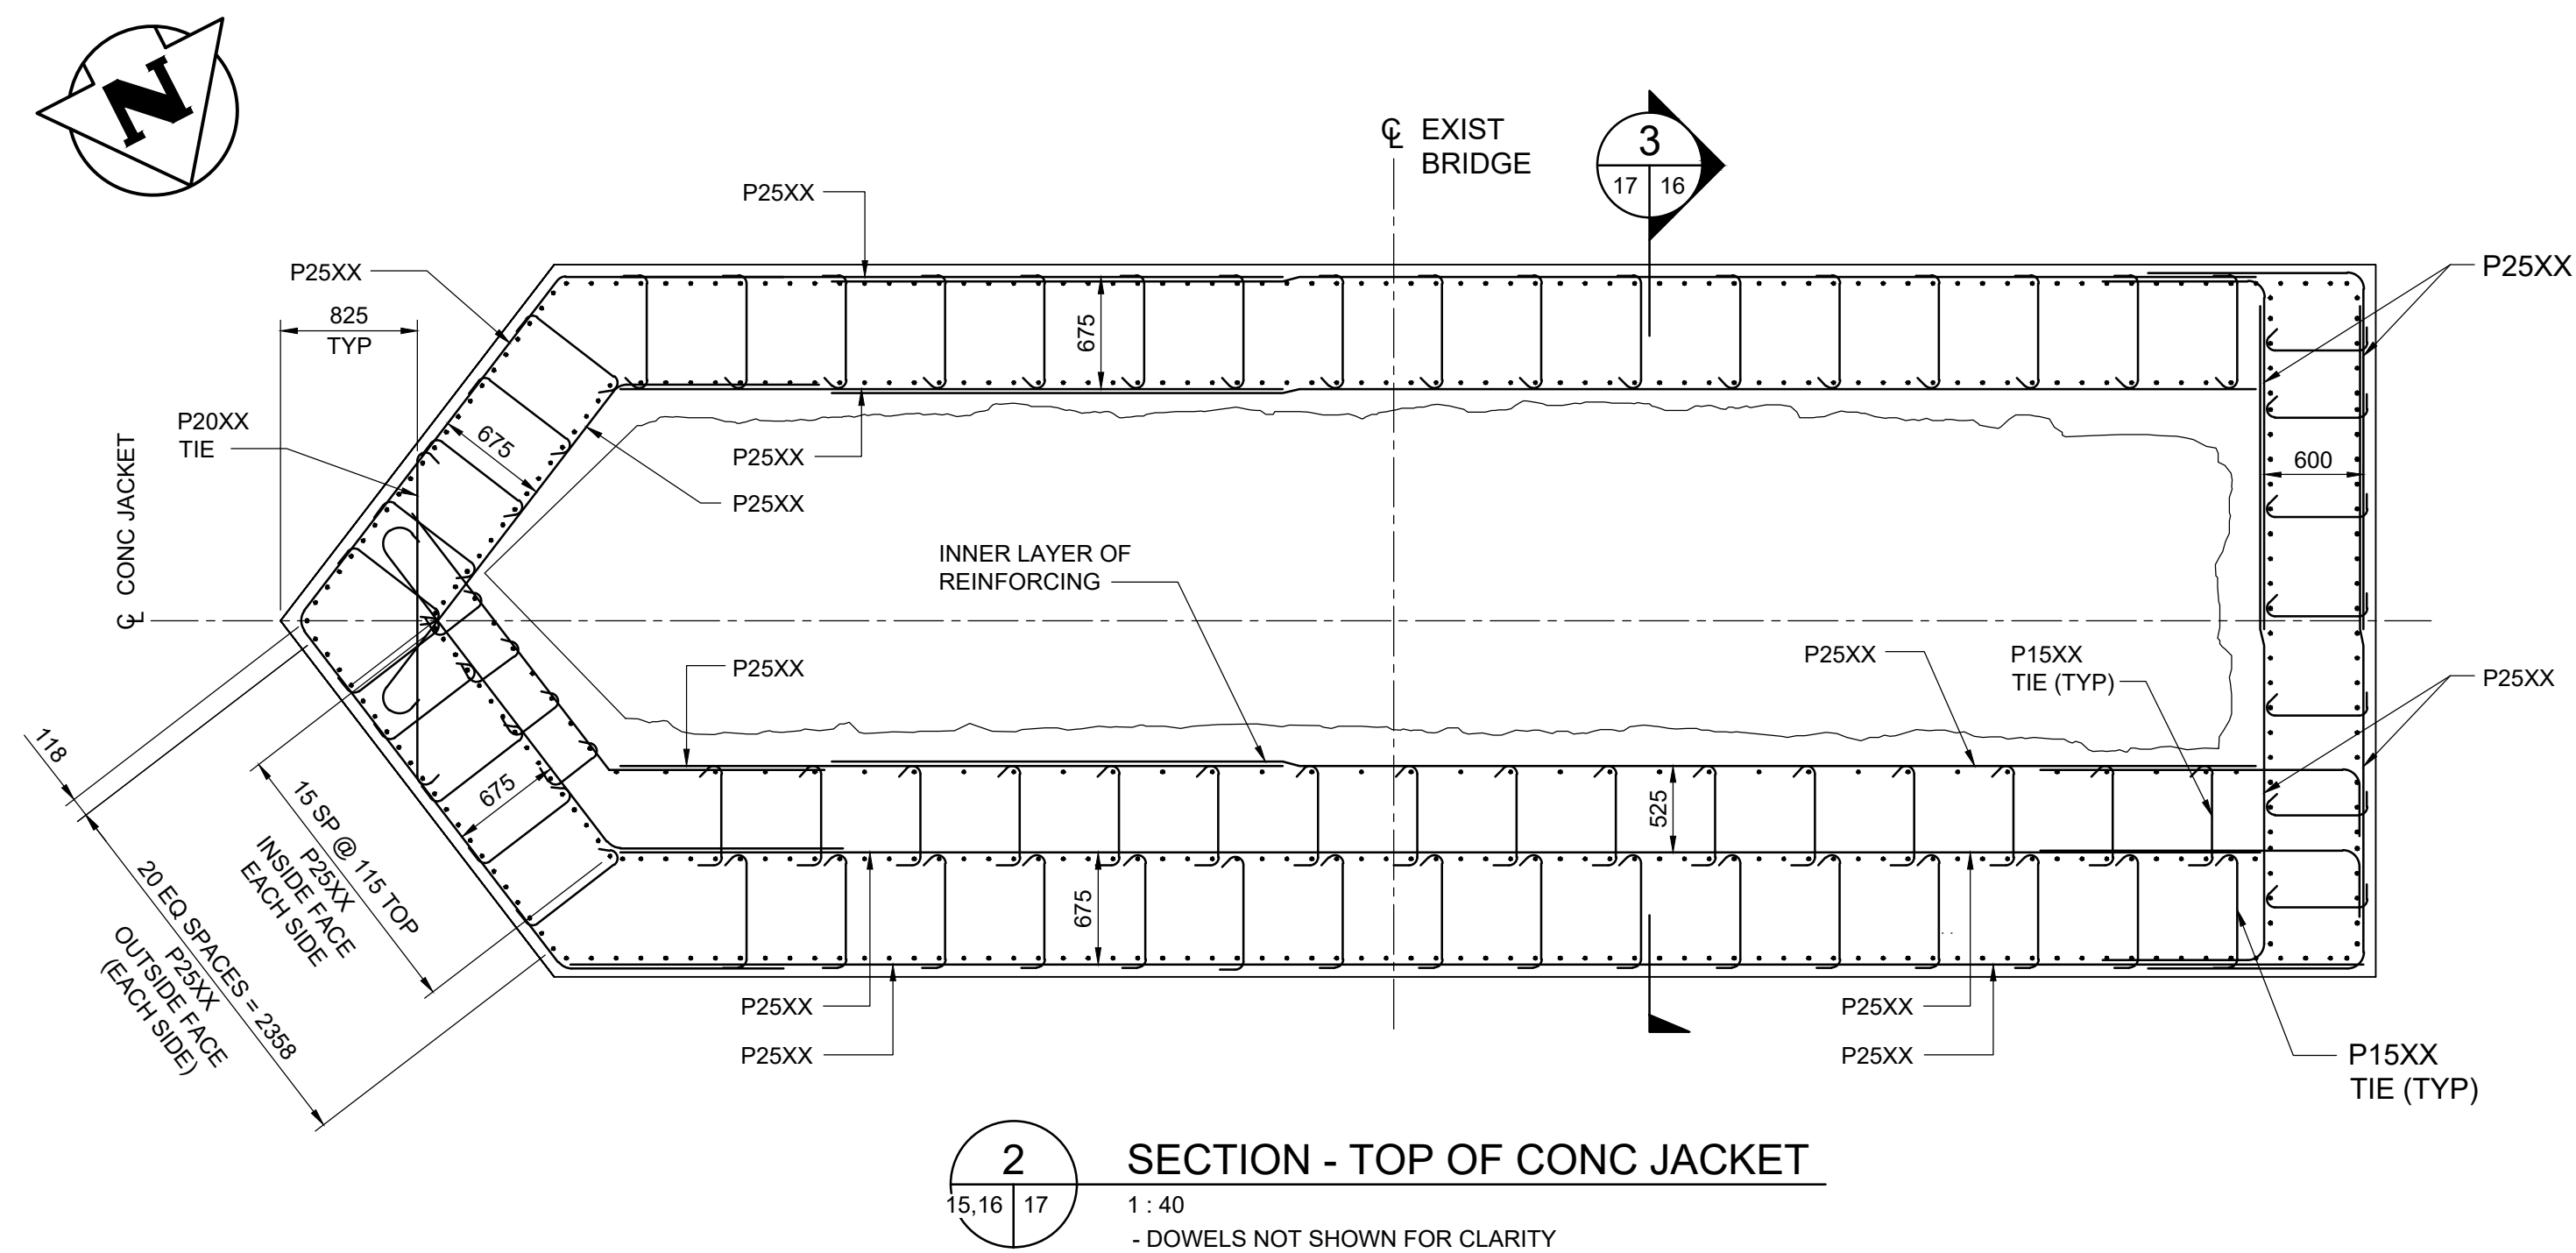

**ENGINEERS
GEOSCIENTISTS
MANITOBA**
Certificate of Authorization
Tetra Tech Canada Inc.
No. 6499

B.M. ELEV.					
0	ISSUED FOR TENDER	25.11.14	TN		
NO.	REVISIONS	DATE	BY	DATE	25.11.14

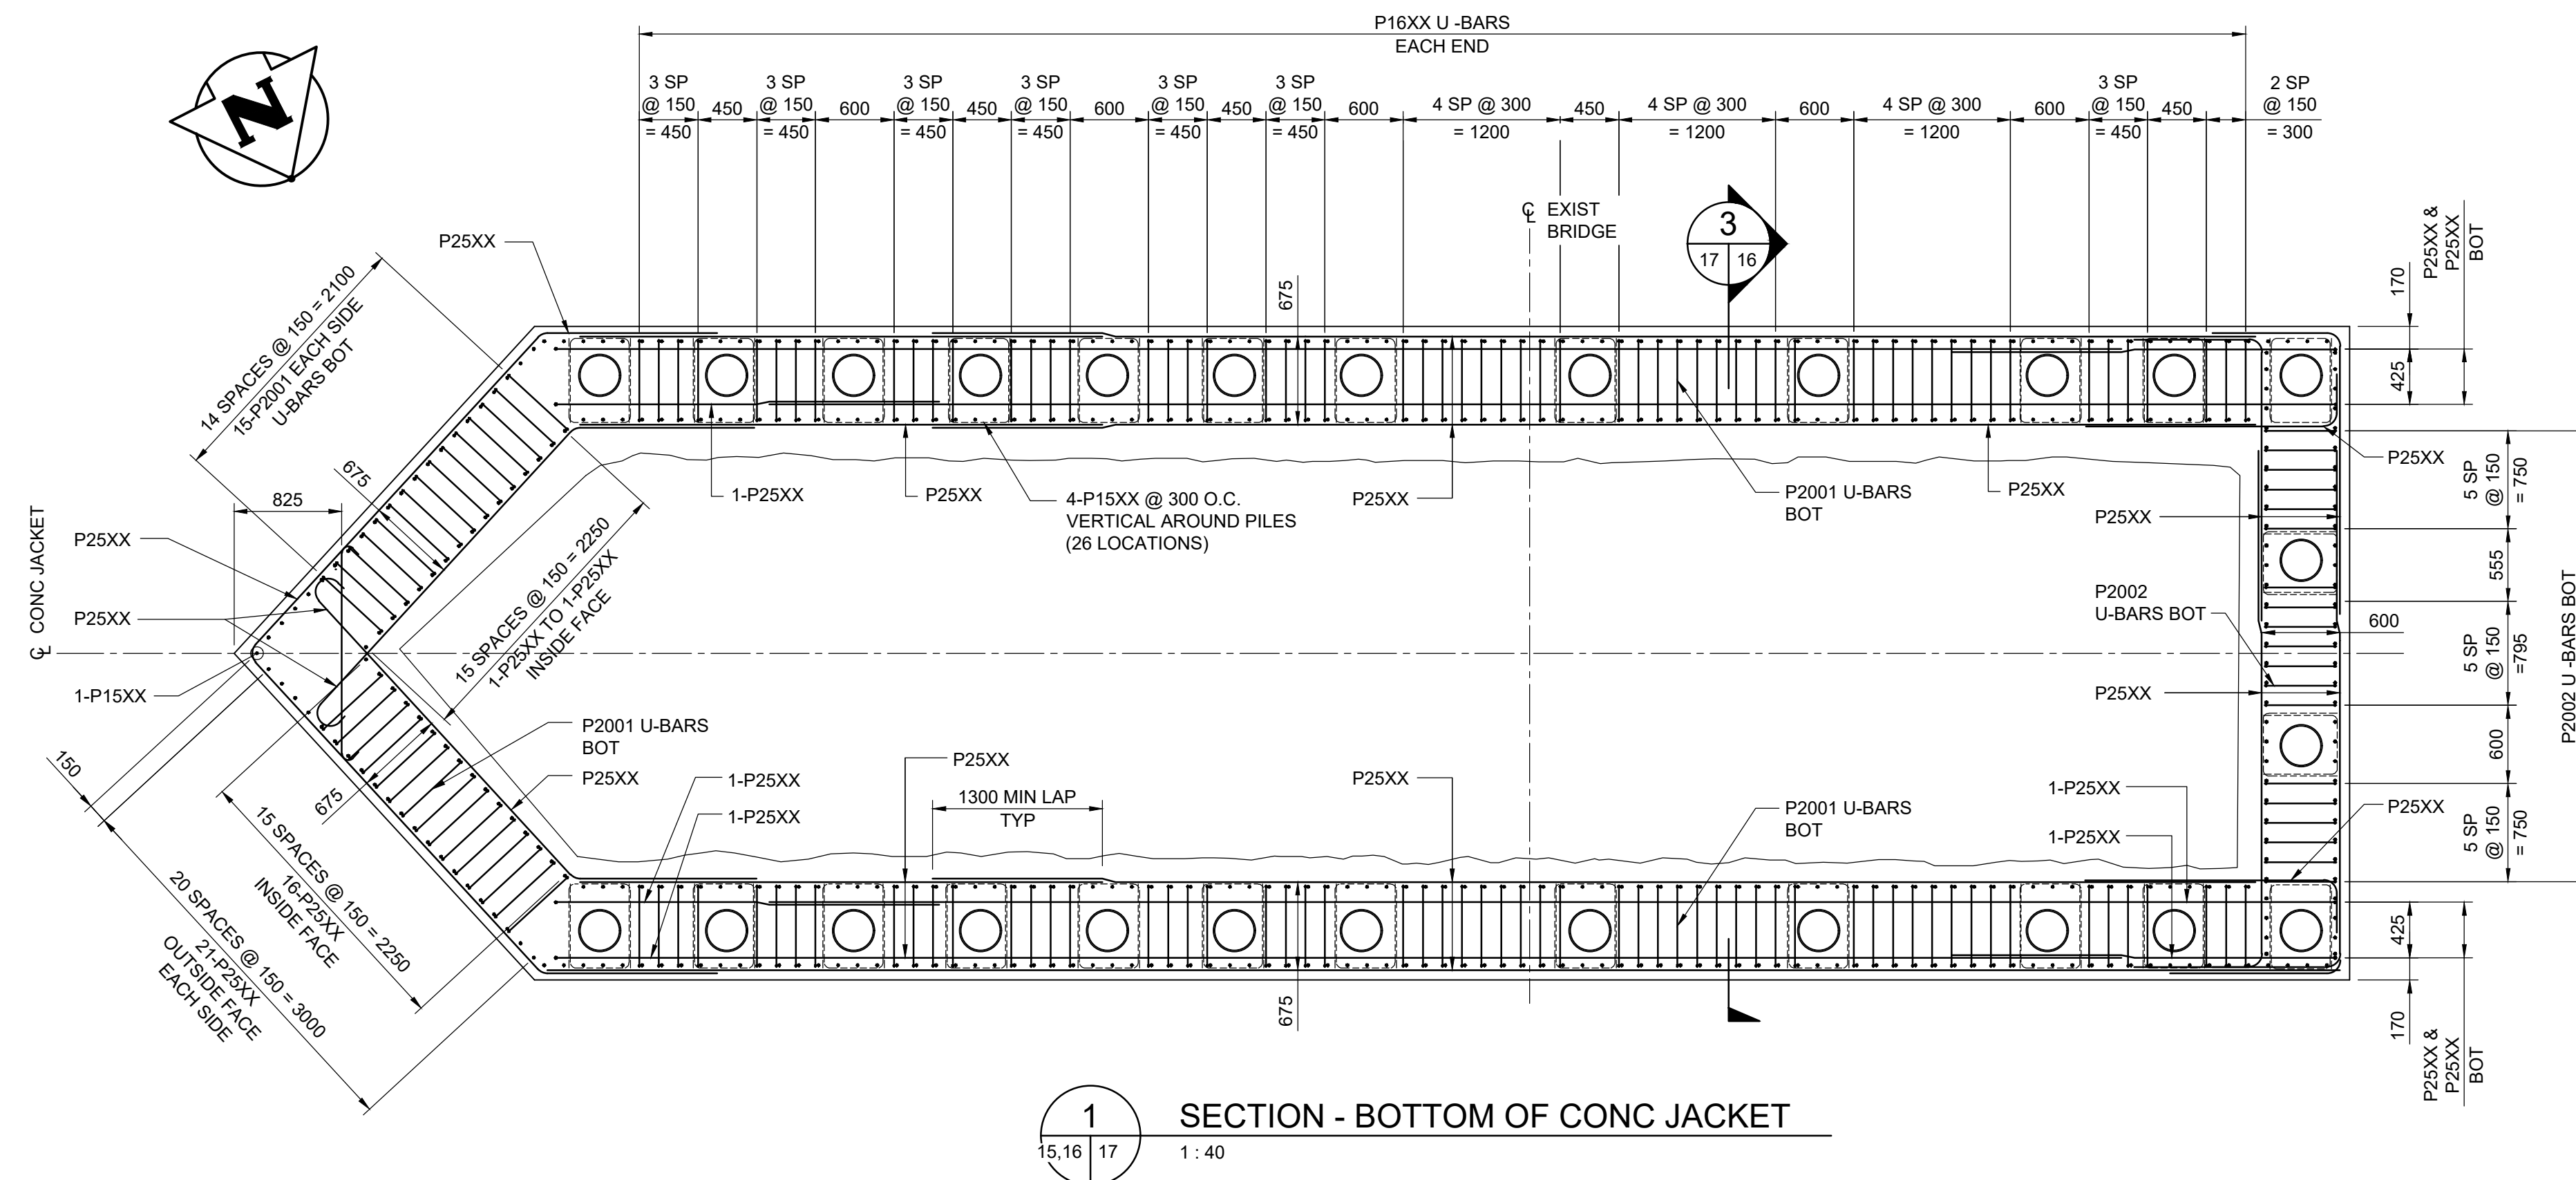

DESIGNED BY	RE	REVIEWED BY	TN / SA
DRAWN BY	BM	APPROVED BY	MB
SCALE:	AS NOTED	ACCEPTED BY	DATE
		CAM WARD, P.ENG.	25.11.14

CONSULTANT DRAWING NO.
704-INF.MB103029.01-DWG-S1017



THE CITY OF WINNIPEG
PUBLIC WORKS DEPARTMENT

LOUISE BRIDGE
SUBSTRUCTURE REHABILITATION WORKS - PHASE 1

PIER SU2
REINFORCING DETAILS SHEET 5 OF 5

CITY DRAWING NUMBER
B107-25-017
SHEET 17 OF 23

17