
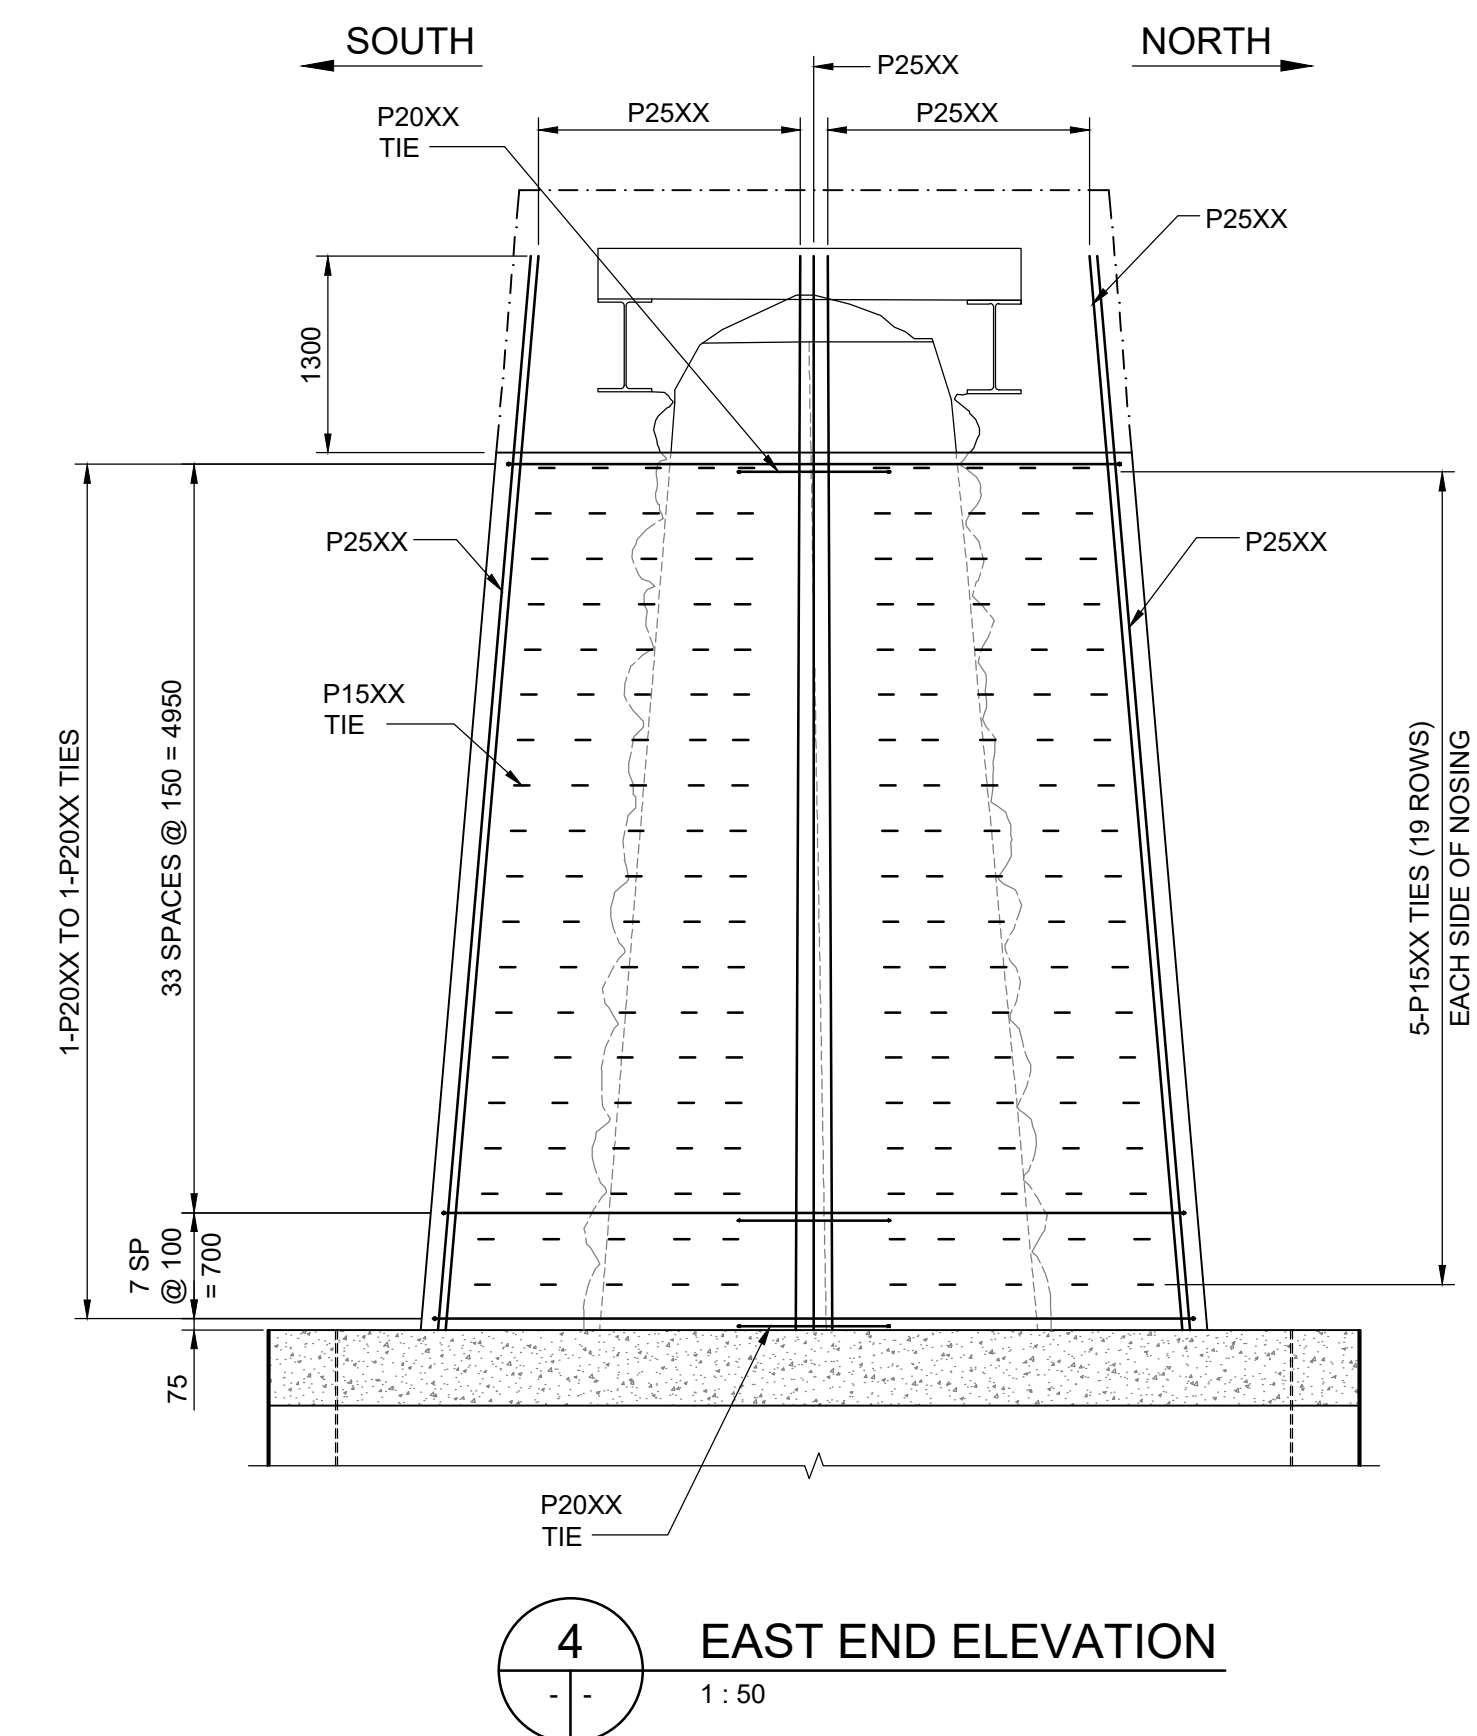
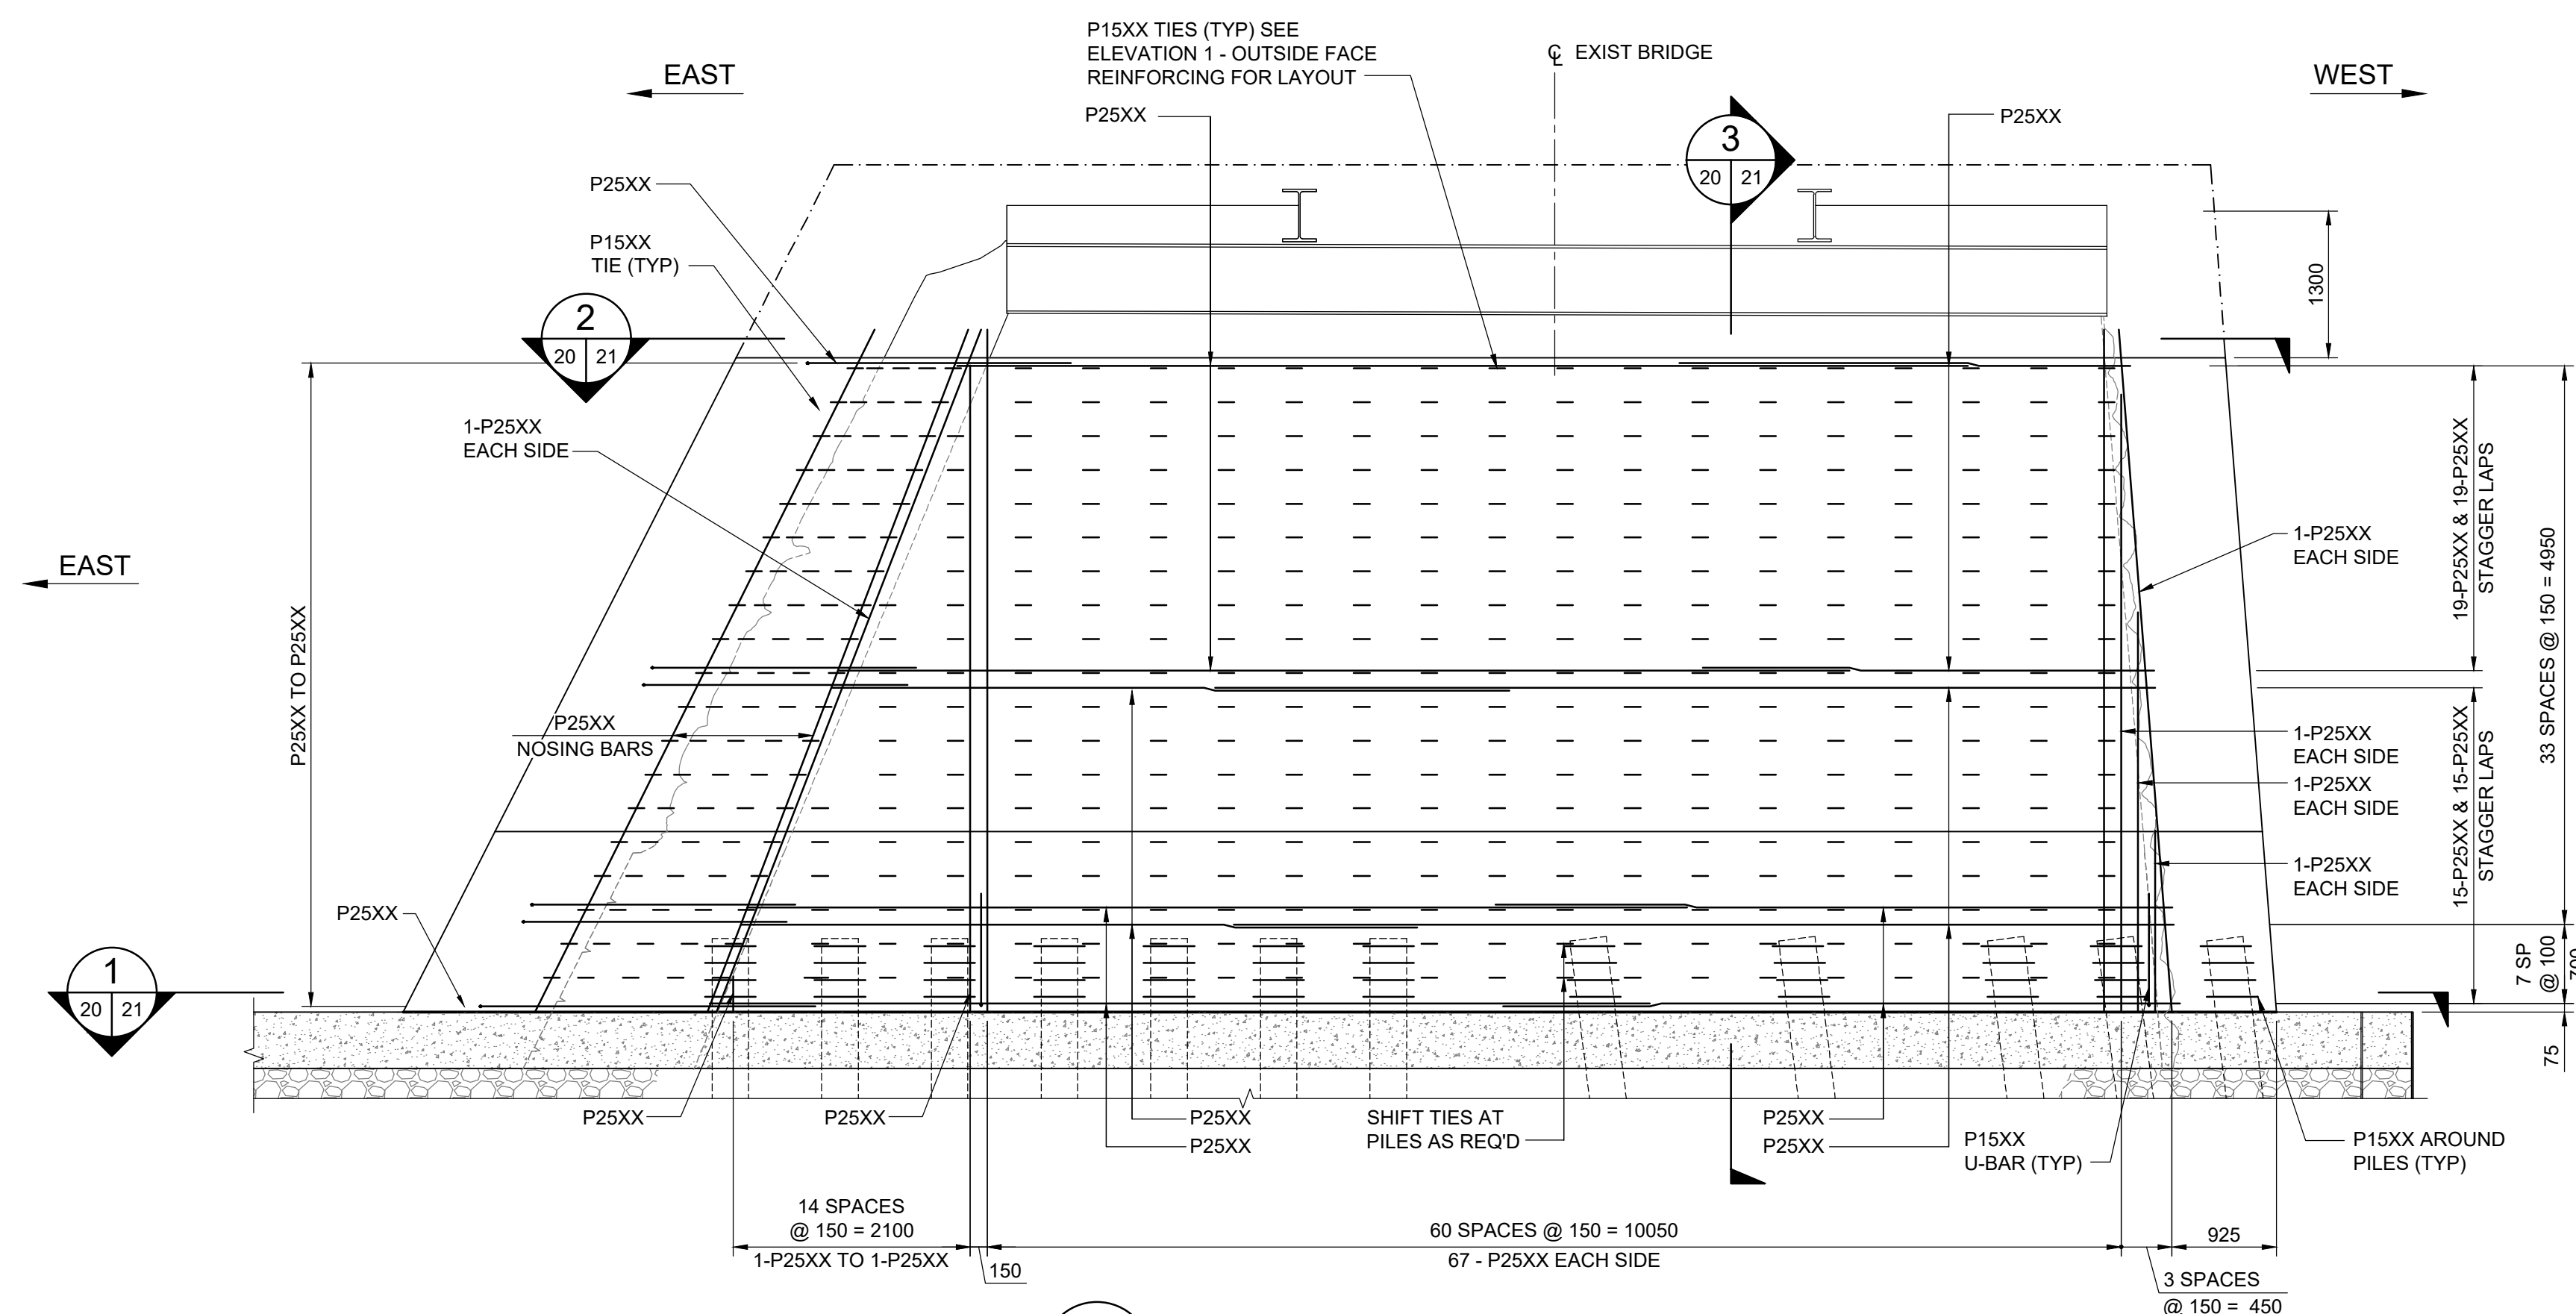
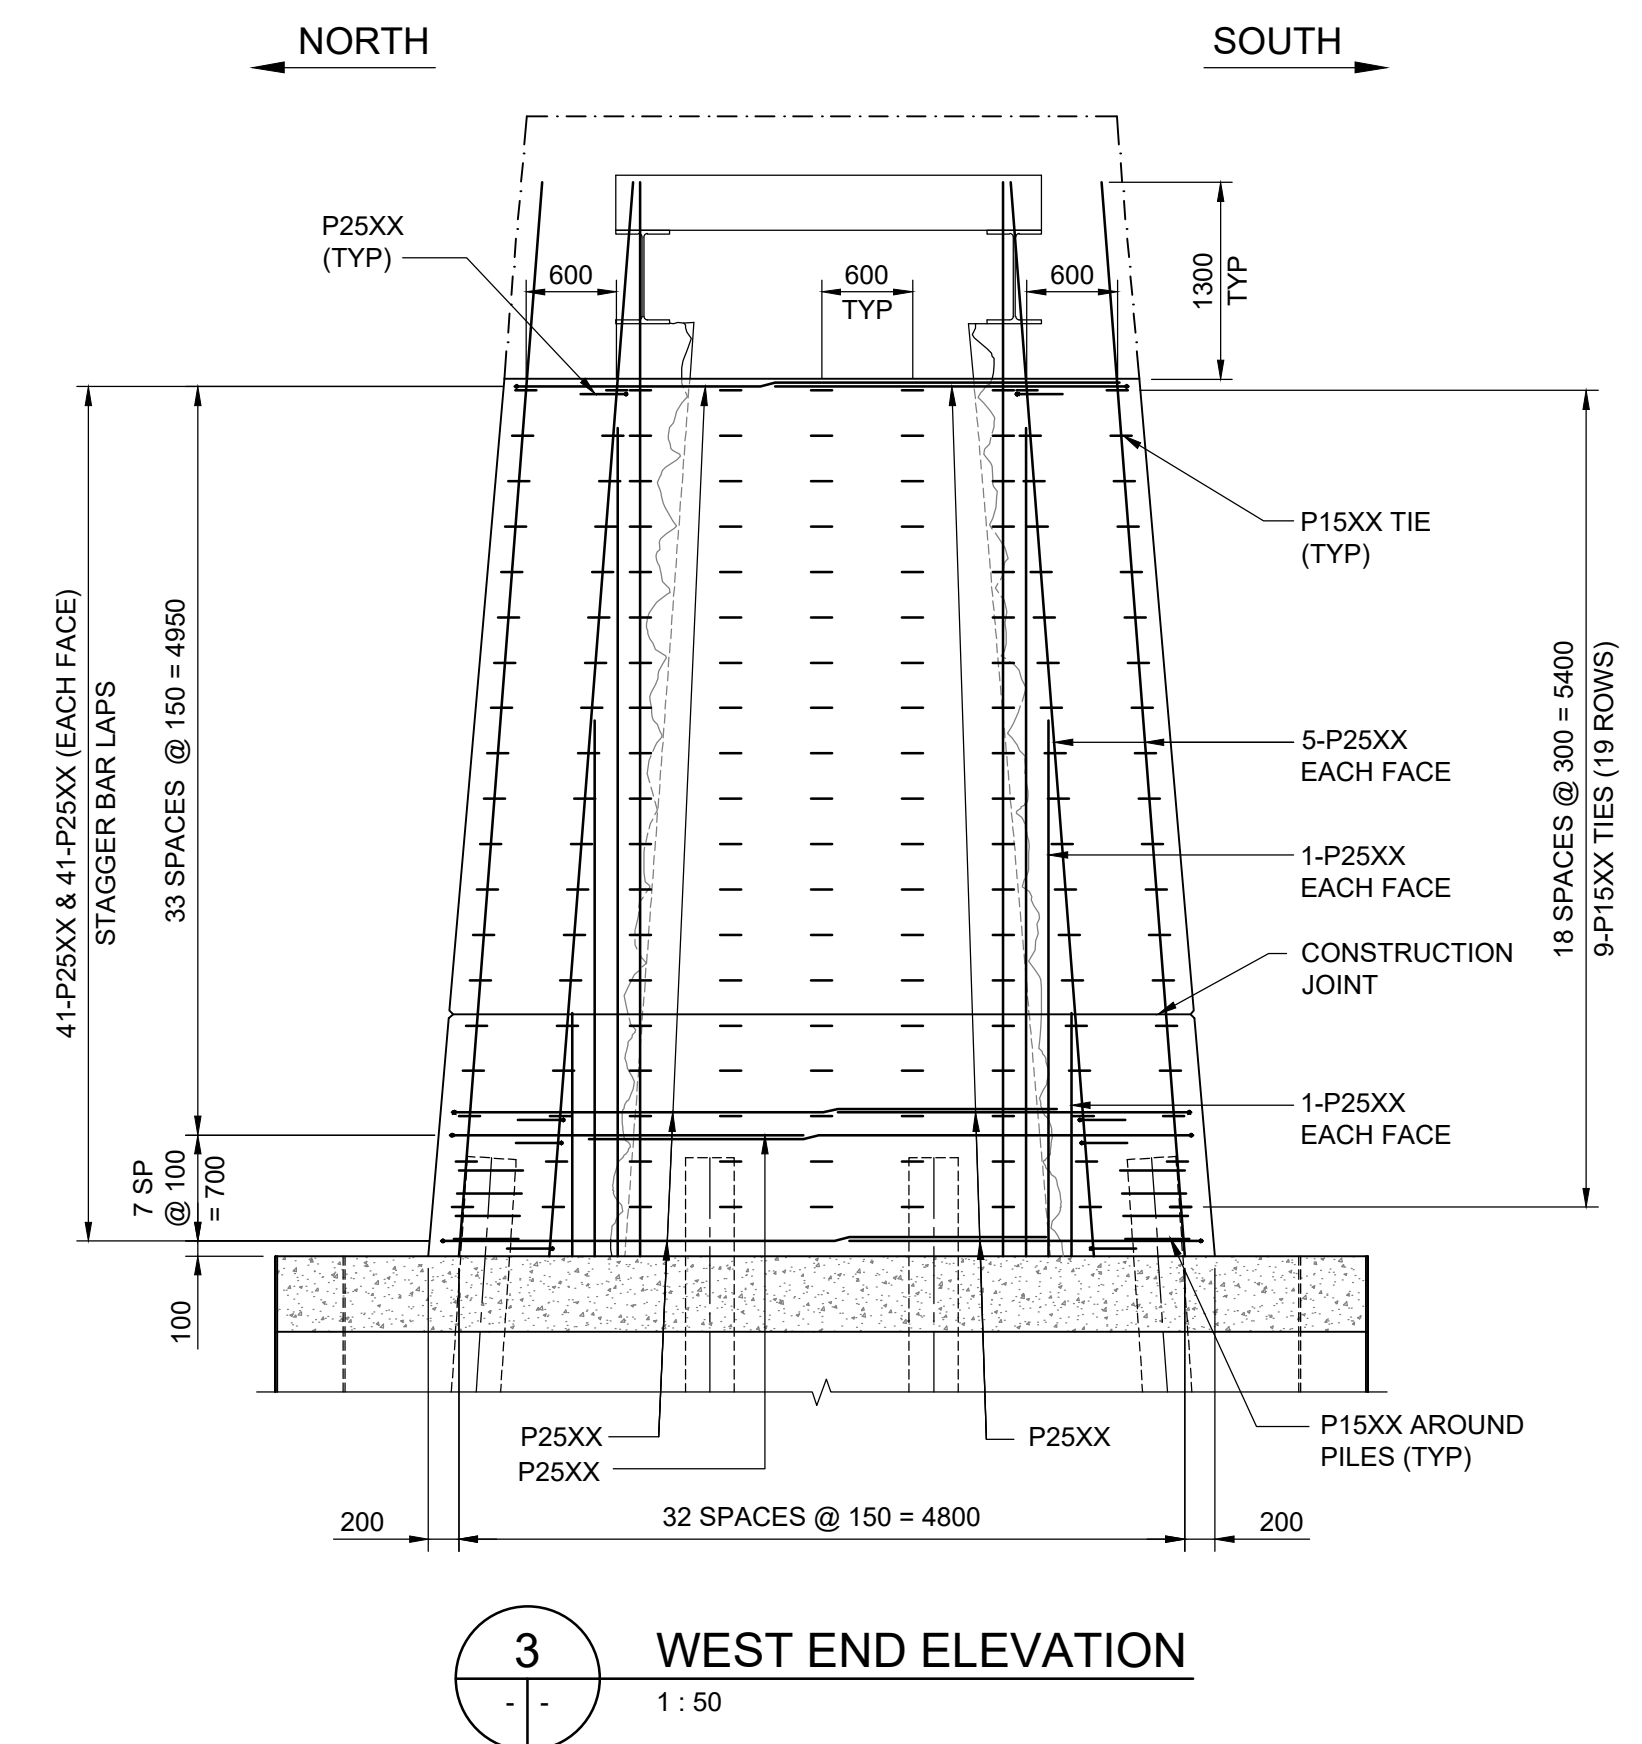


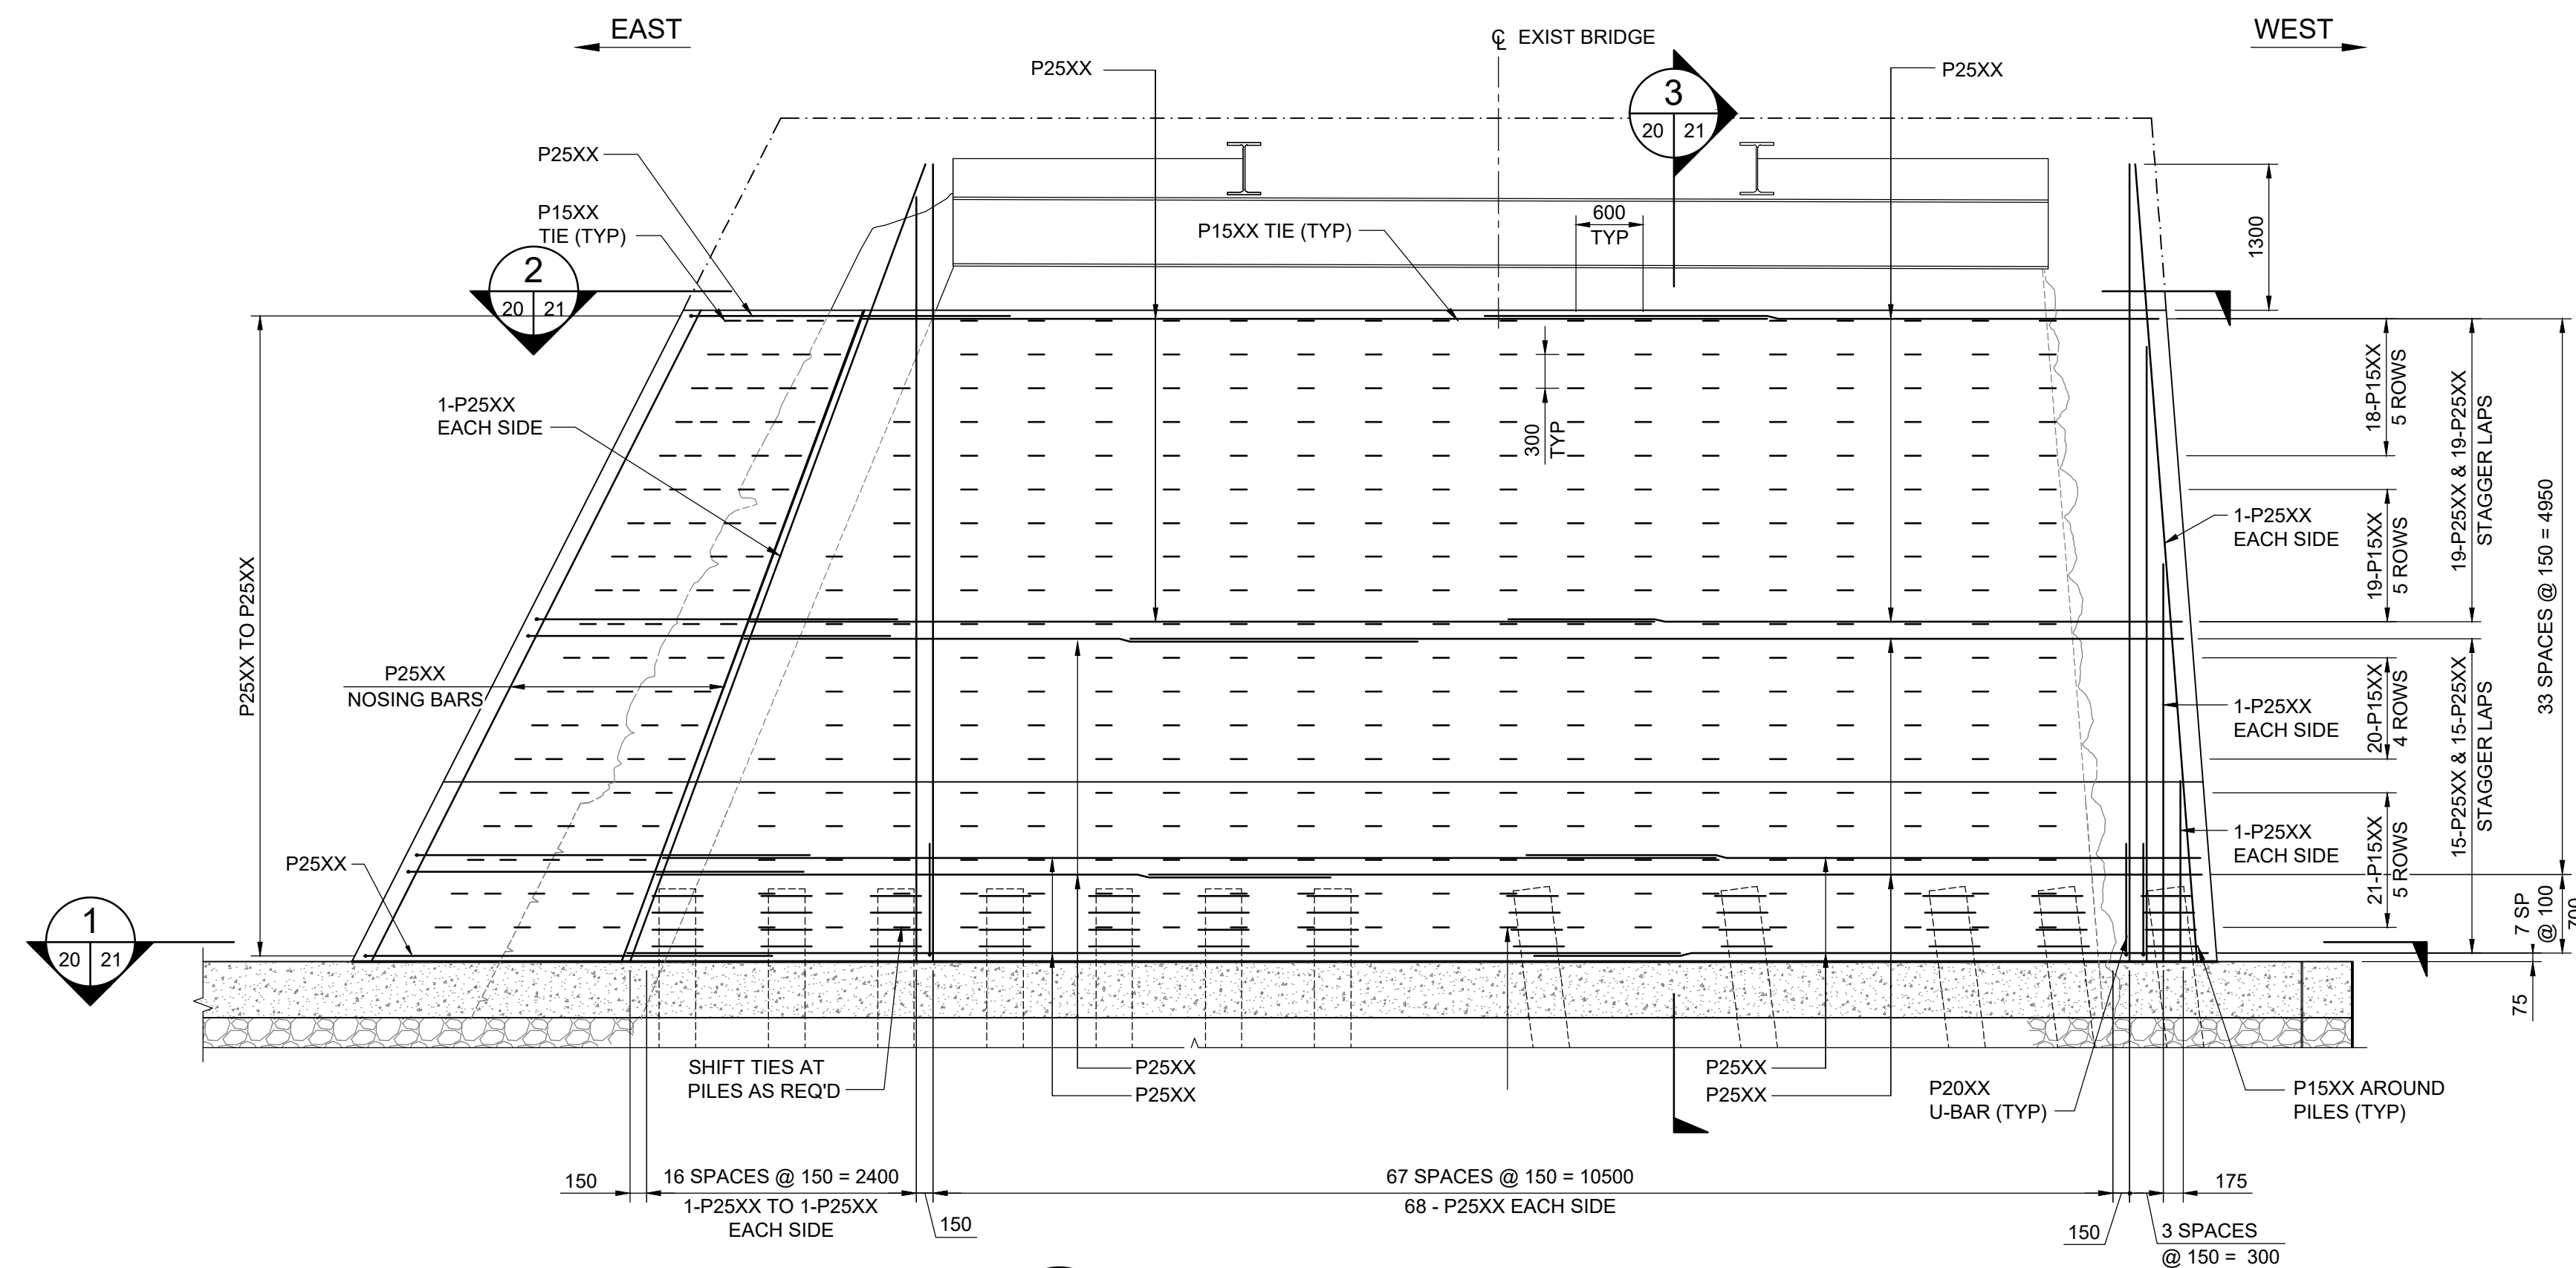

B.M. ELEV.			
0	ISSUED FOR TENDER	25.11.14	TN
NO	REVISIONS	DATE	BY

 TETRA TECH			
DESIGNED BY	RE	REVIEWED BY	TN / SA
DRAWN BY	BM	APPROVED BY	MB
SCALE:	AS NOTED	ACCEPTED BY	DATE
DATE	25.11.14	CAM WARD, P.ENG. 25.11.14	

[illegible]

 THE CITY OF WINNIPEG PUBLIC WORKS DEPARTMENT	
LOUISE BRIDGE SUBSTRUCTURE REHABILITATION WORKS - PHASE 1	CITY DRAWING NUMBER B107-25-020
	SHEET OF 23 20
PIER SU.4 REINFORCING DETAILS SHEET 3 OF 4	20