
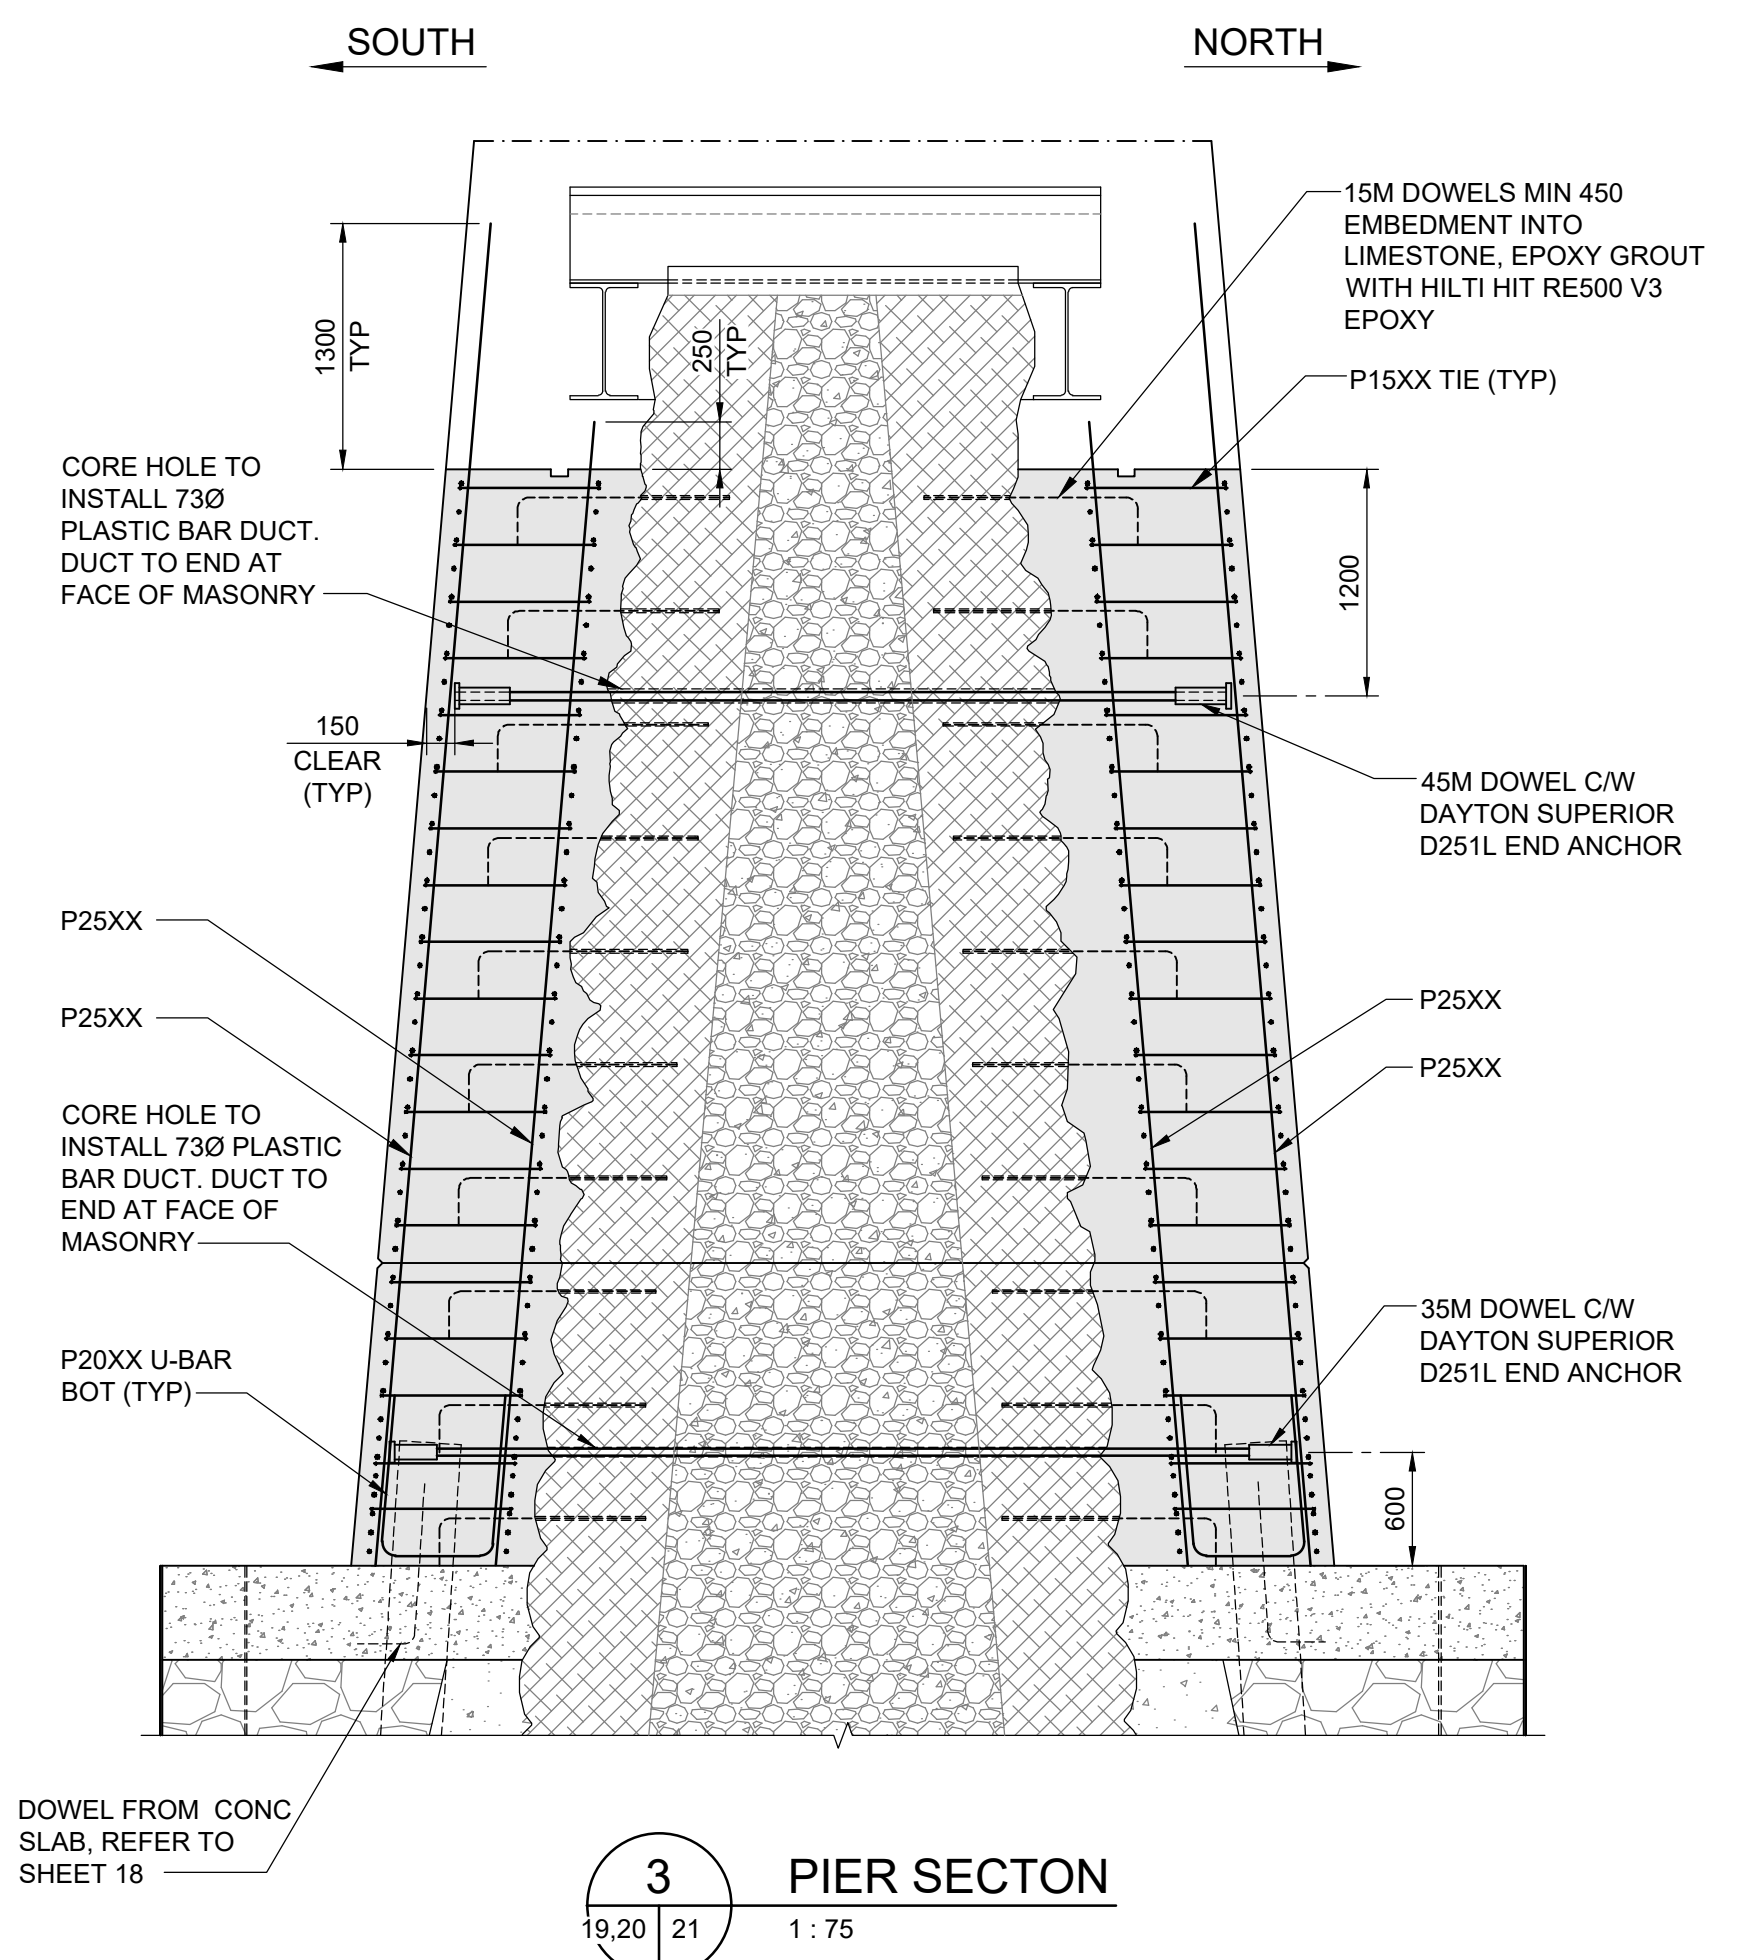
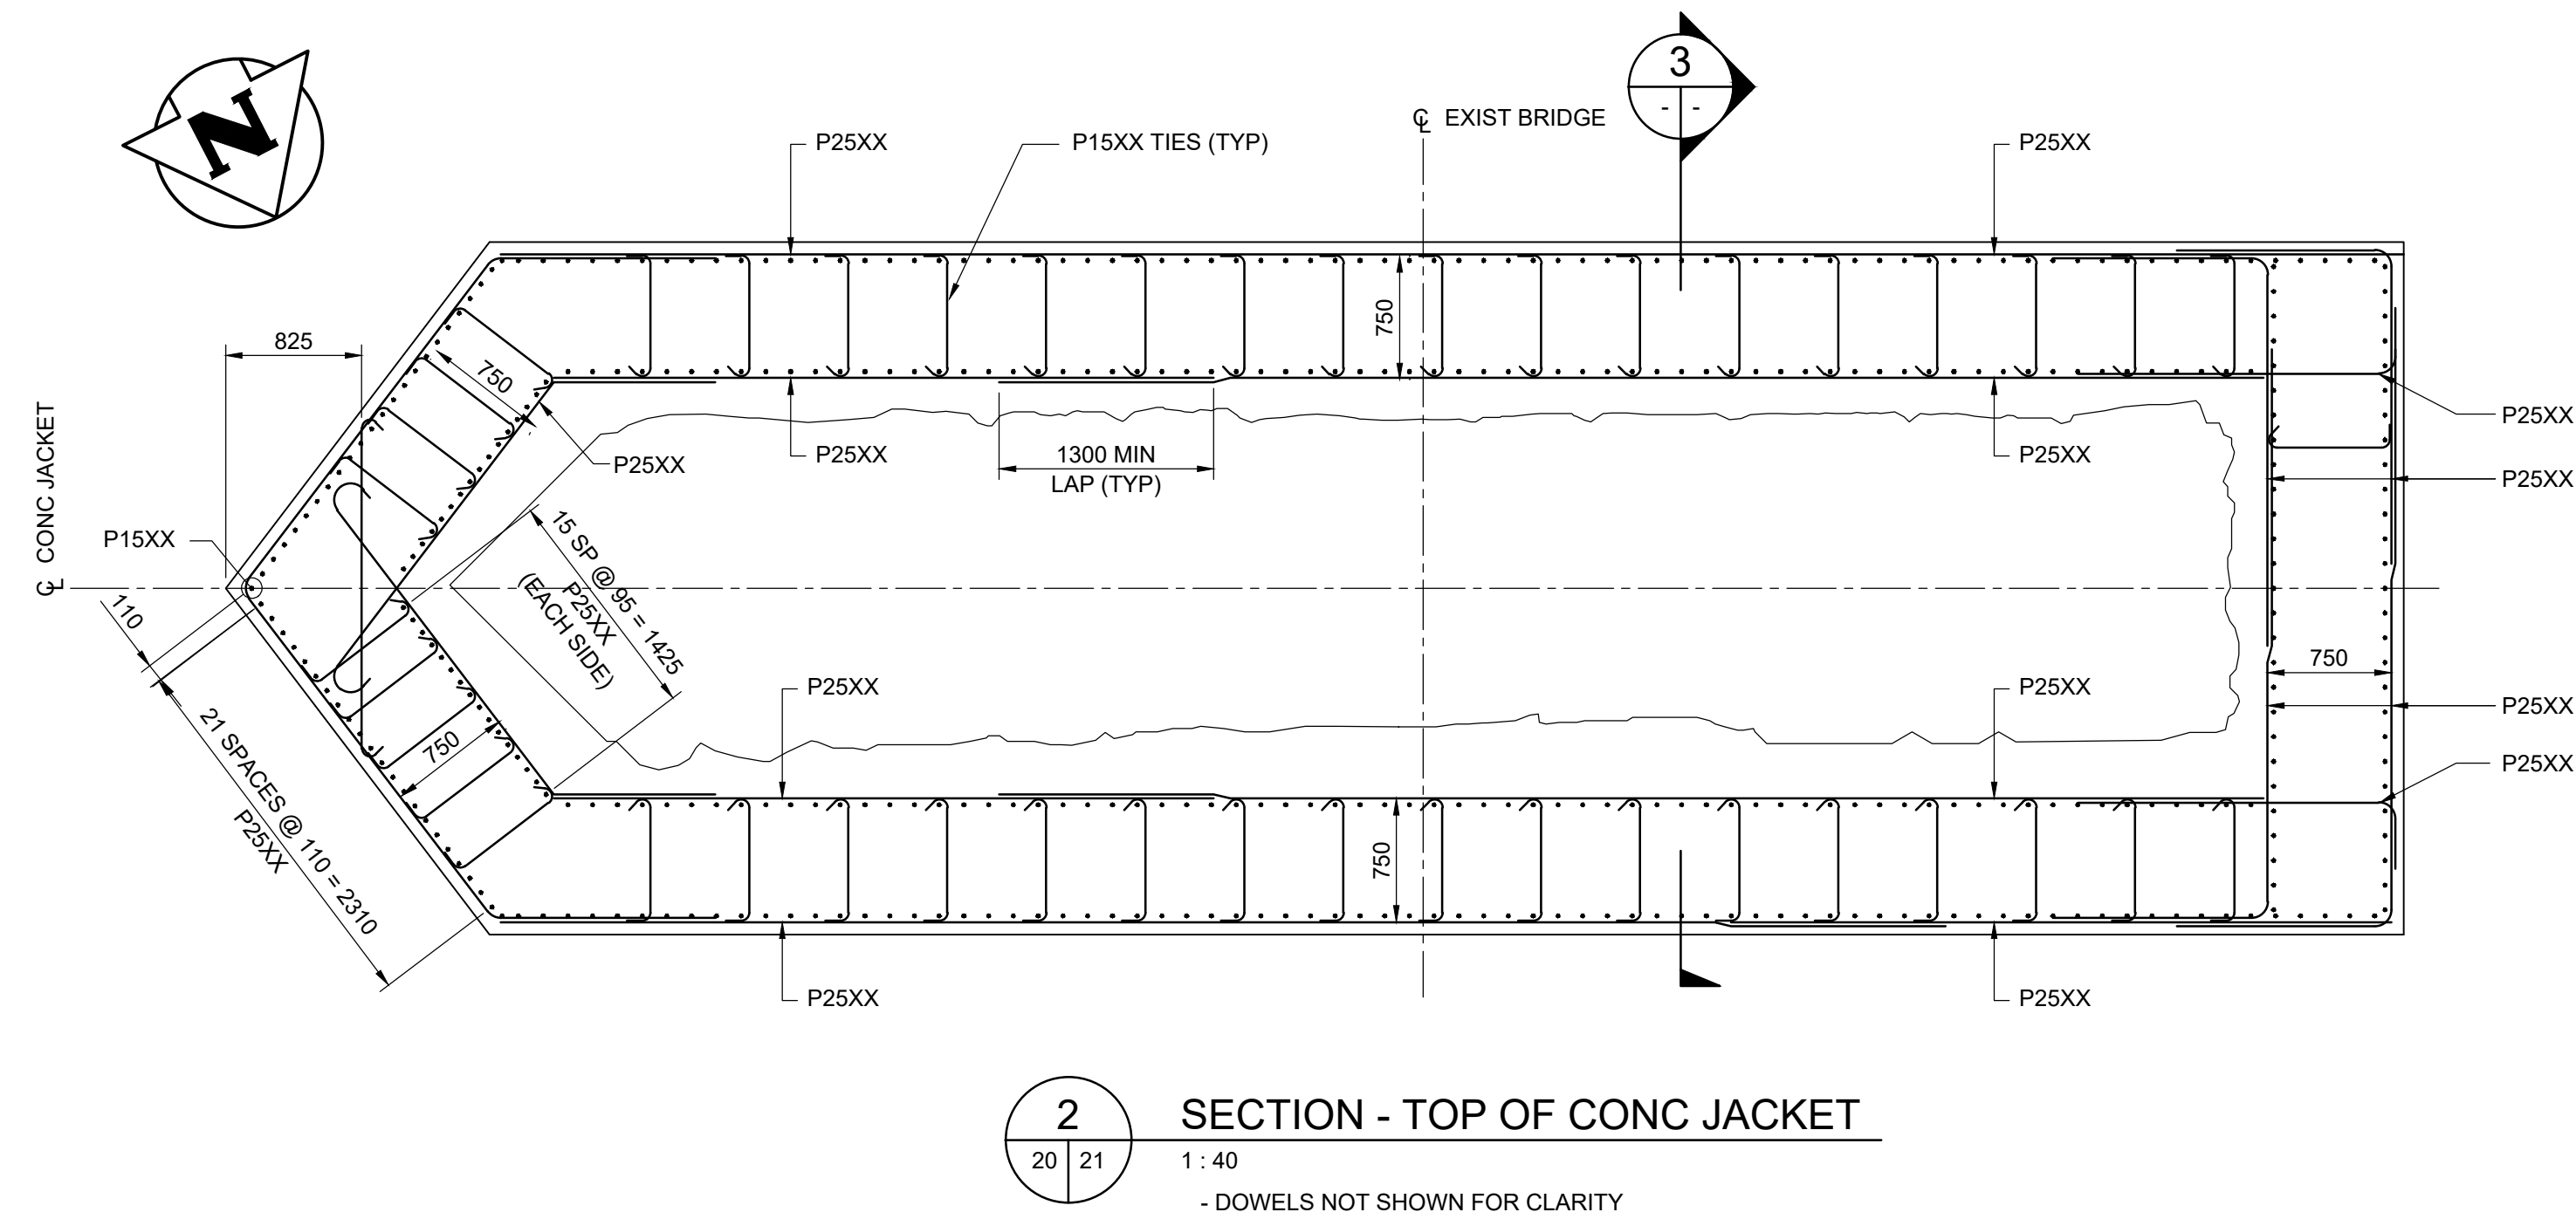


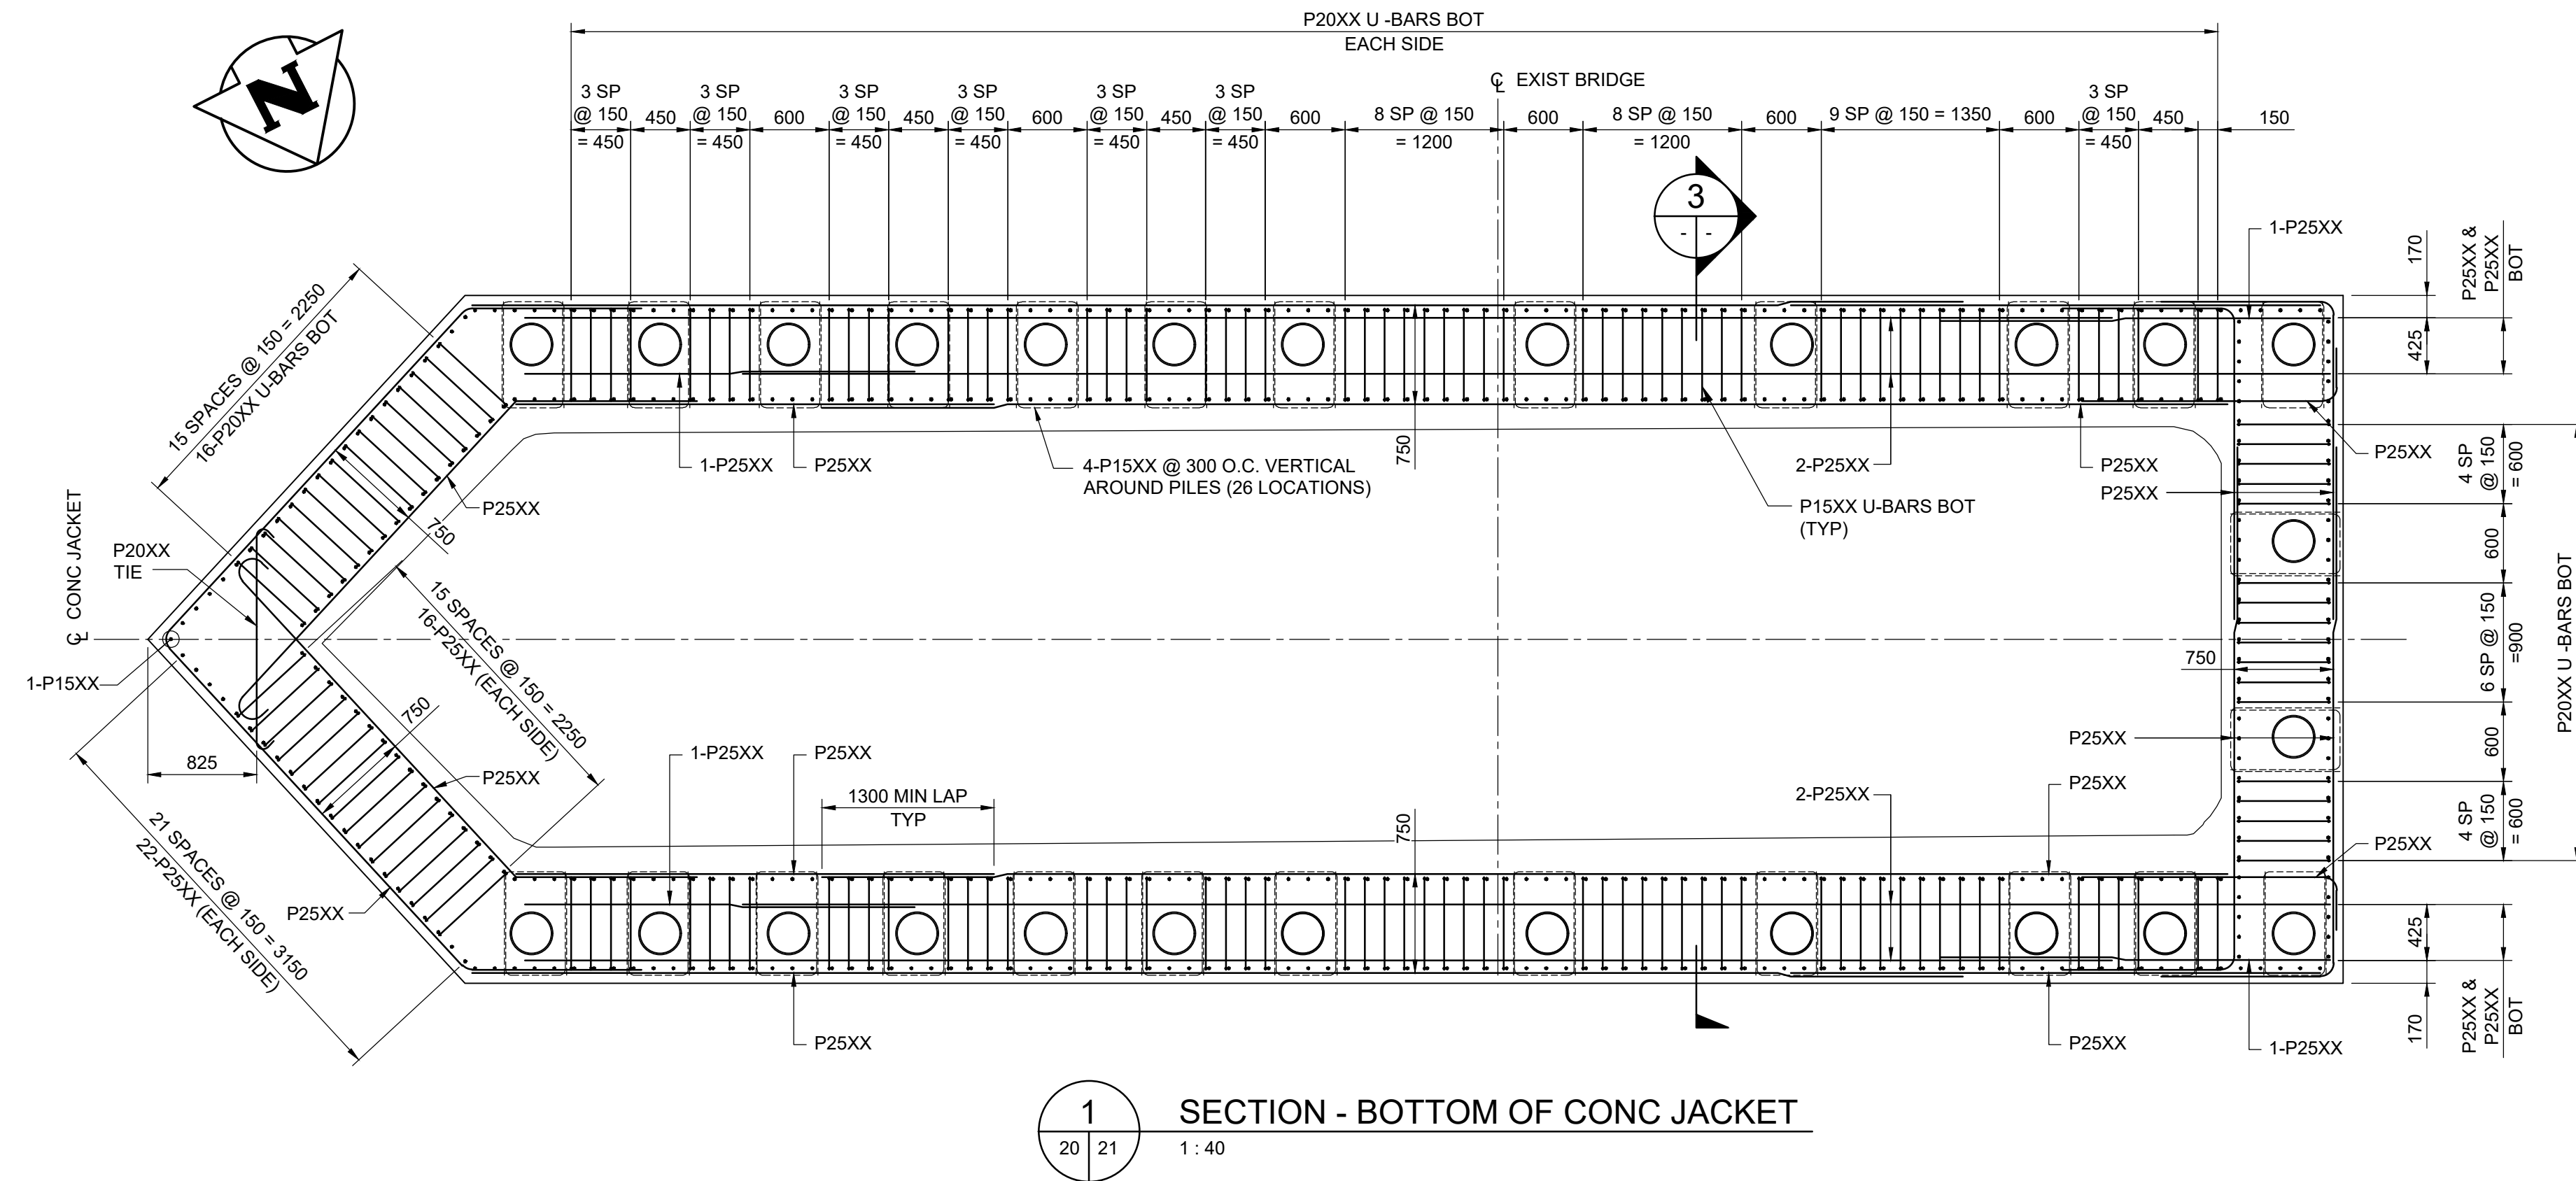

B.M.	ELEV.	DATE	BY
0	ISSUED FOR TENDER	25.11.14	TN
NO.	REVISIONS	DATE	BY
		25.11.14	

TETRA TECH	
DESIGNED BY	RE
REVIEWED BY	TN / SA
DRAWN BY	BM
APPROVED BY	MB
SCALE:	AS NOTED
ACCEPTED BY	DATE
CAM WARD, P.ENG.	25.11.14

CONSULTANT DRAWING NO.
704-INF-MB103029.01-DWG-S1021

THE CITY OF WINNIPEG PUBLIC WORKS DEPARTMENT	
LOUISE BRIDGE SUBSTRUCTURE REHABILITATION WORKS - PHASE 1	CITY DRAWING NUMBER B107-25-021
PIER SU.4 REINFORCING DETAILS SHEET 4 OF 4	SHEET 21 OF 23
	21