

### **MATERIALS**

1. WOOD SLATS: 38x101mm SPRUCE BOARDS
2. FRAME: WELDED STEEL W/ GALVANIZED FINISH

### **MOUNTING OPTIONS**



1. SOD: ON SKIDS W/ 1 DUCKBILL ANCHOR
2. GRANULAR/ASPHALT PAVEMENT: ON SKIDS W/ 2 DUCKBILL ANCHORS
3. CONCRETE PAVEMENT: NO SKIDS, SURFACE MOUNT W/ MIN 75mm DEPTH WEDGE ANCHORS & WASHERS

Drawing Title:

## **TACHE STYLE ACCESSIBLE METAL FRAME PICNIC TABLE**

Drawing No:

**SCD-122A**

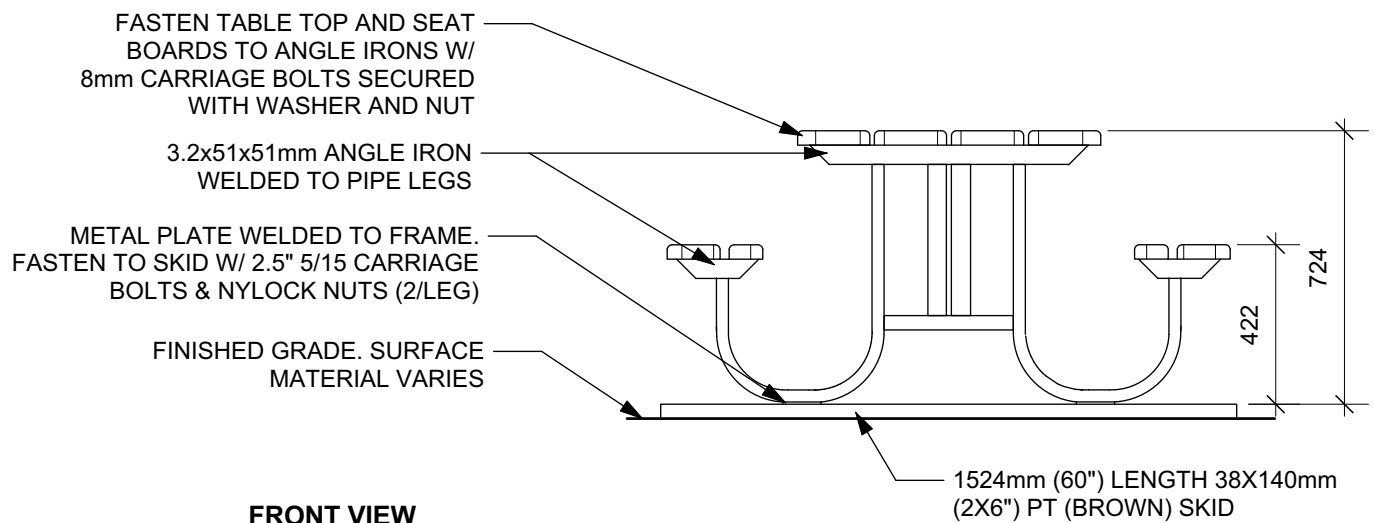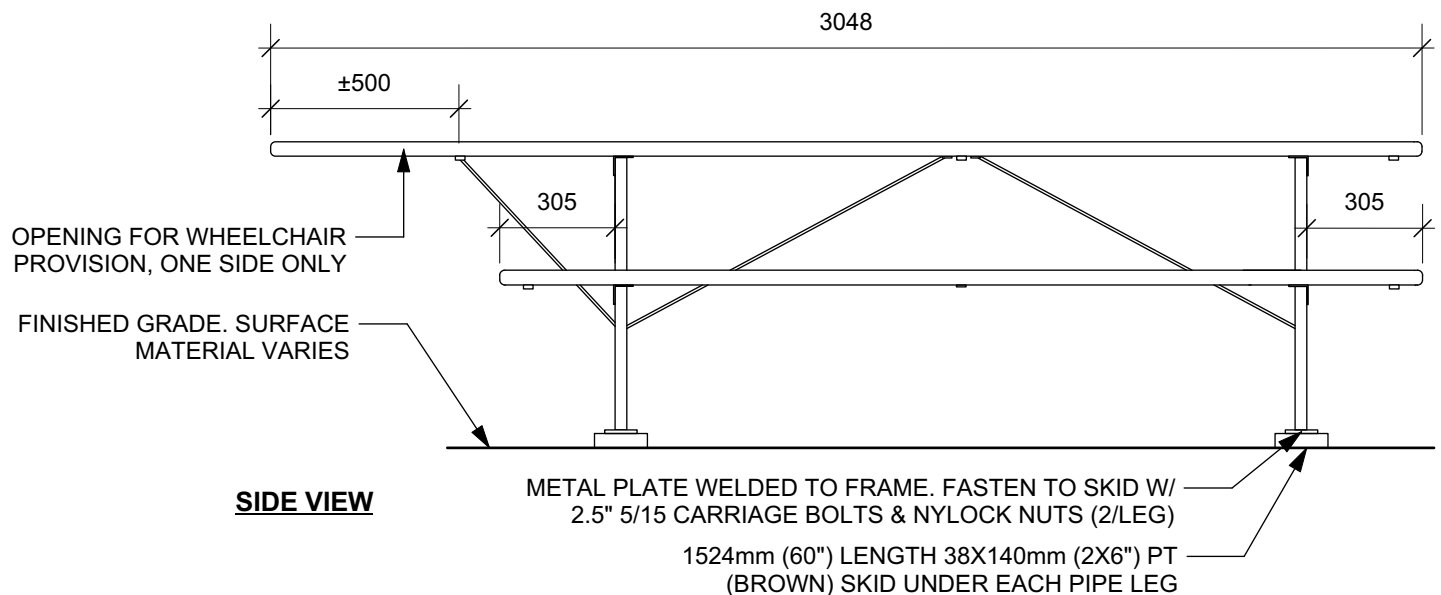

DIMENSIONS SHOWN ARE IN MILLIMETRES UNLESS OTHERWISE SPECIFIED

REVISION: 5  
DATE: April 2024  
SCALE: N.T.S.  
DRAWN BY: MG

The City of Winnipeg  
Planning, Property and Development Department  
Planning and Land Use Division  
Unit 15 - 30 Fort Street, Winnipeg, MB, R3C 4X5

