




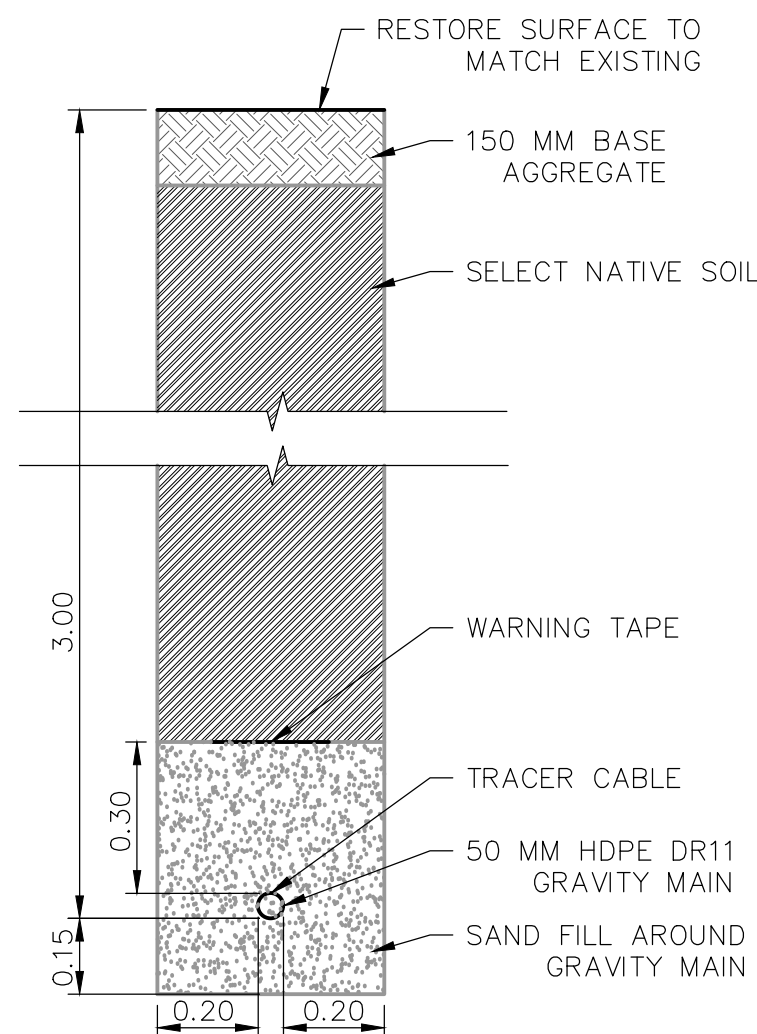


22 | LEACHATE GRAVITY MAIN
C-3006 N.T.S.

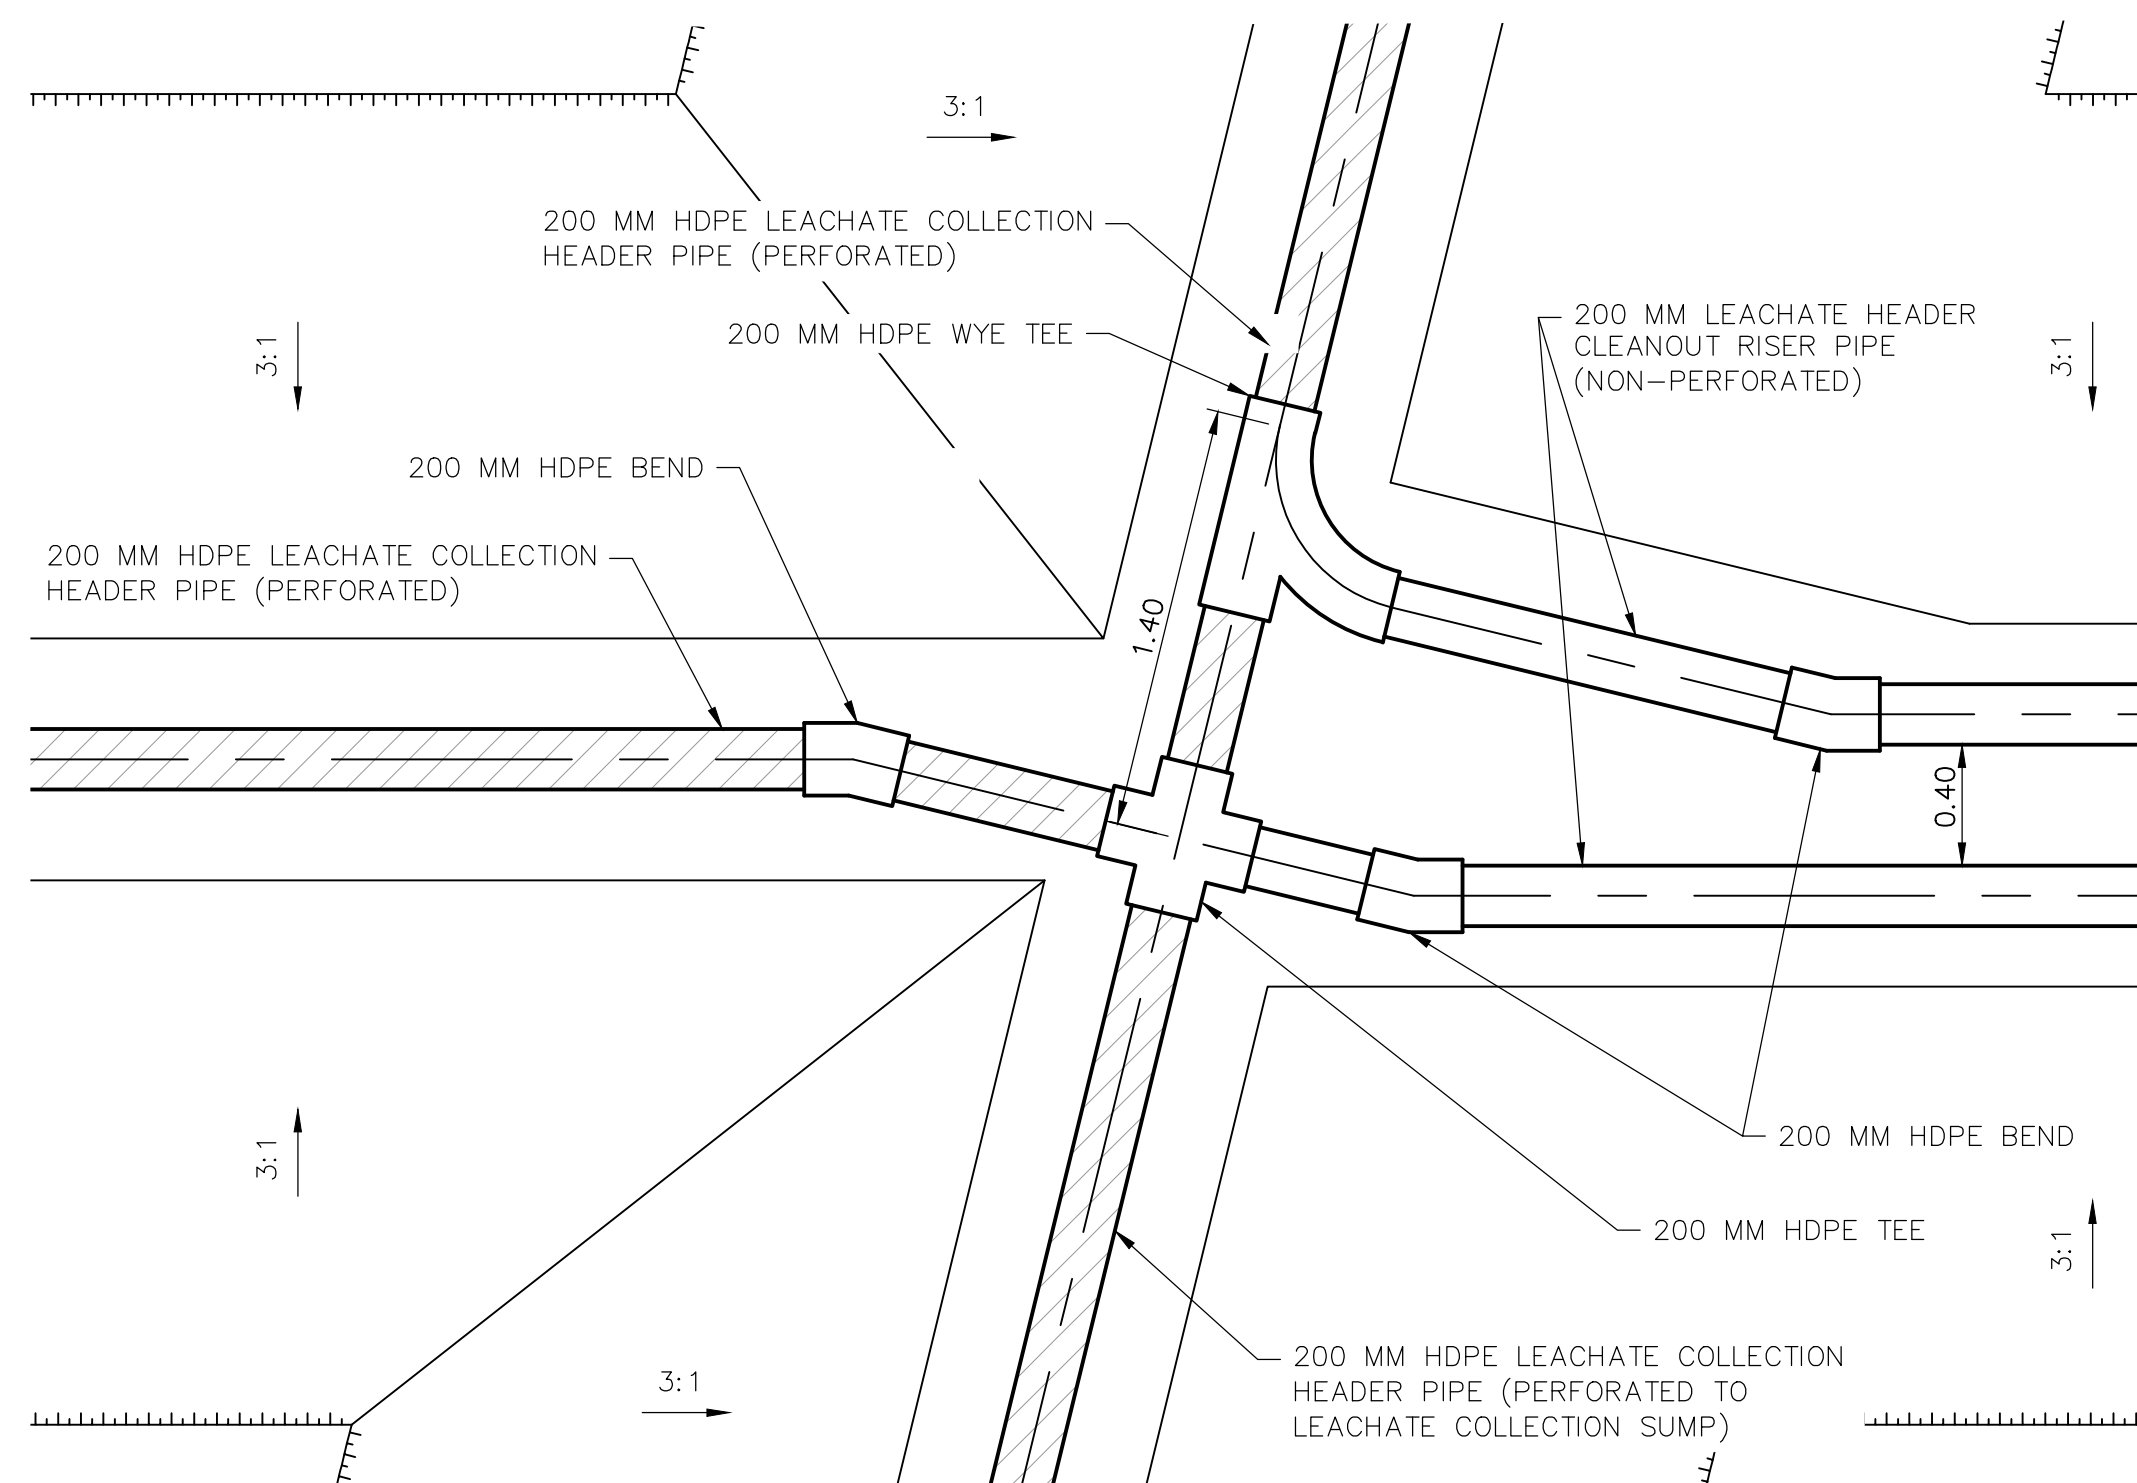


23 | LEACHATE COLLECTION PIPES INTERSECTIONS
C-1005 Scale NTS

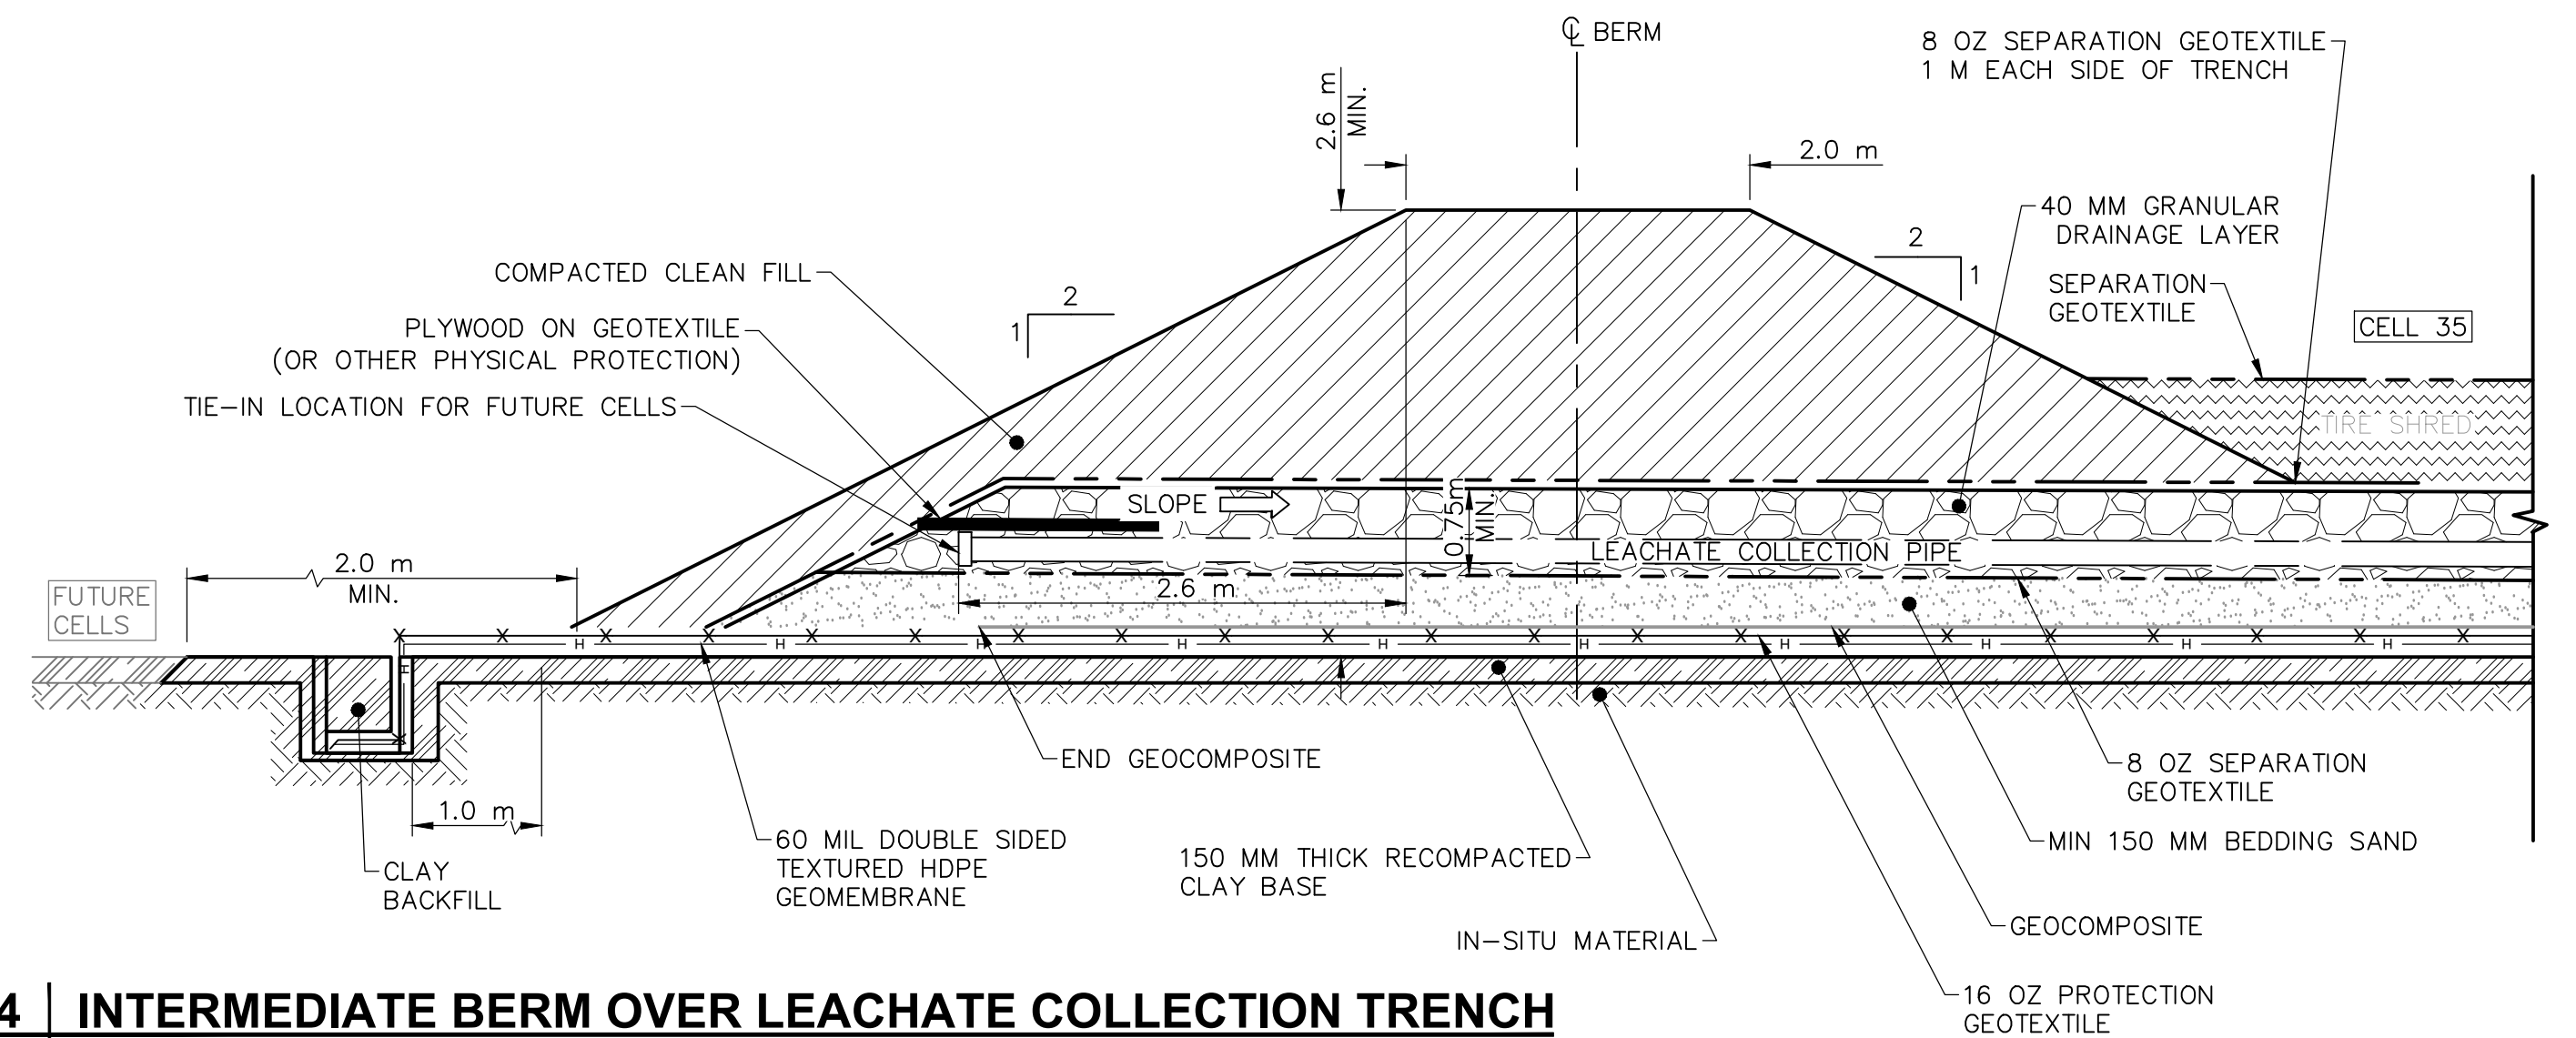

24 | INTERMEDIATE BERM OVER LEACHATE COLLECTION TRENCH
C-1005 N.T.S.

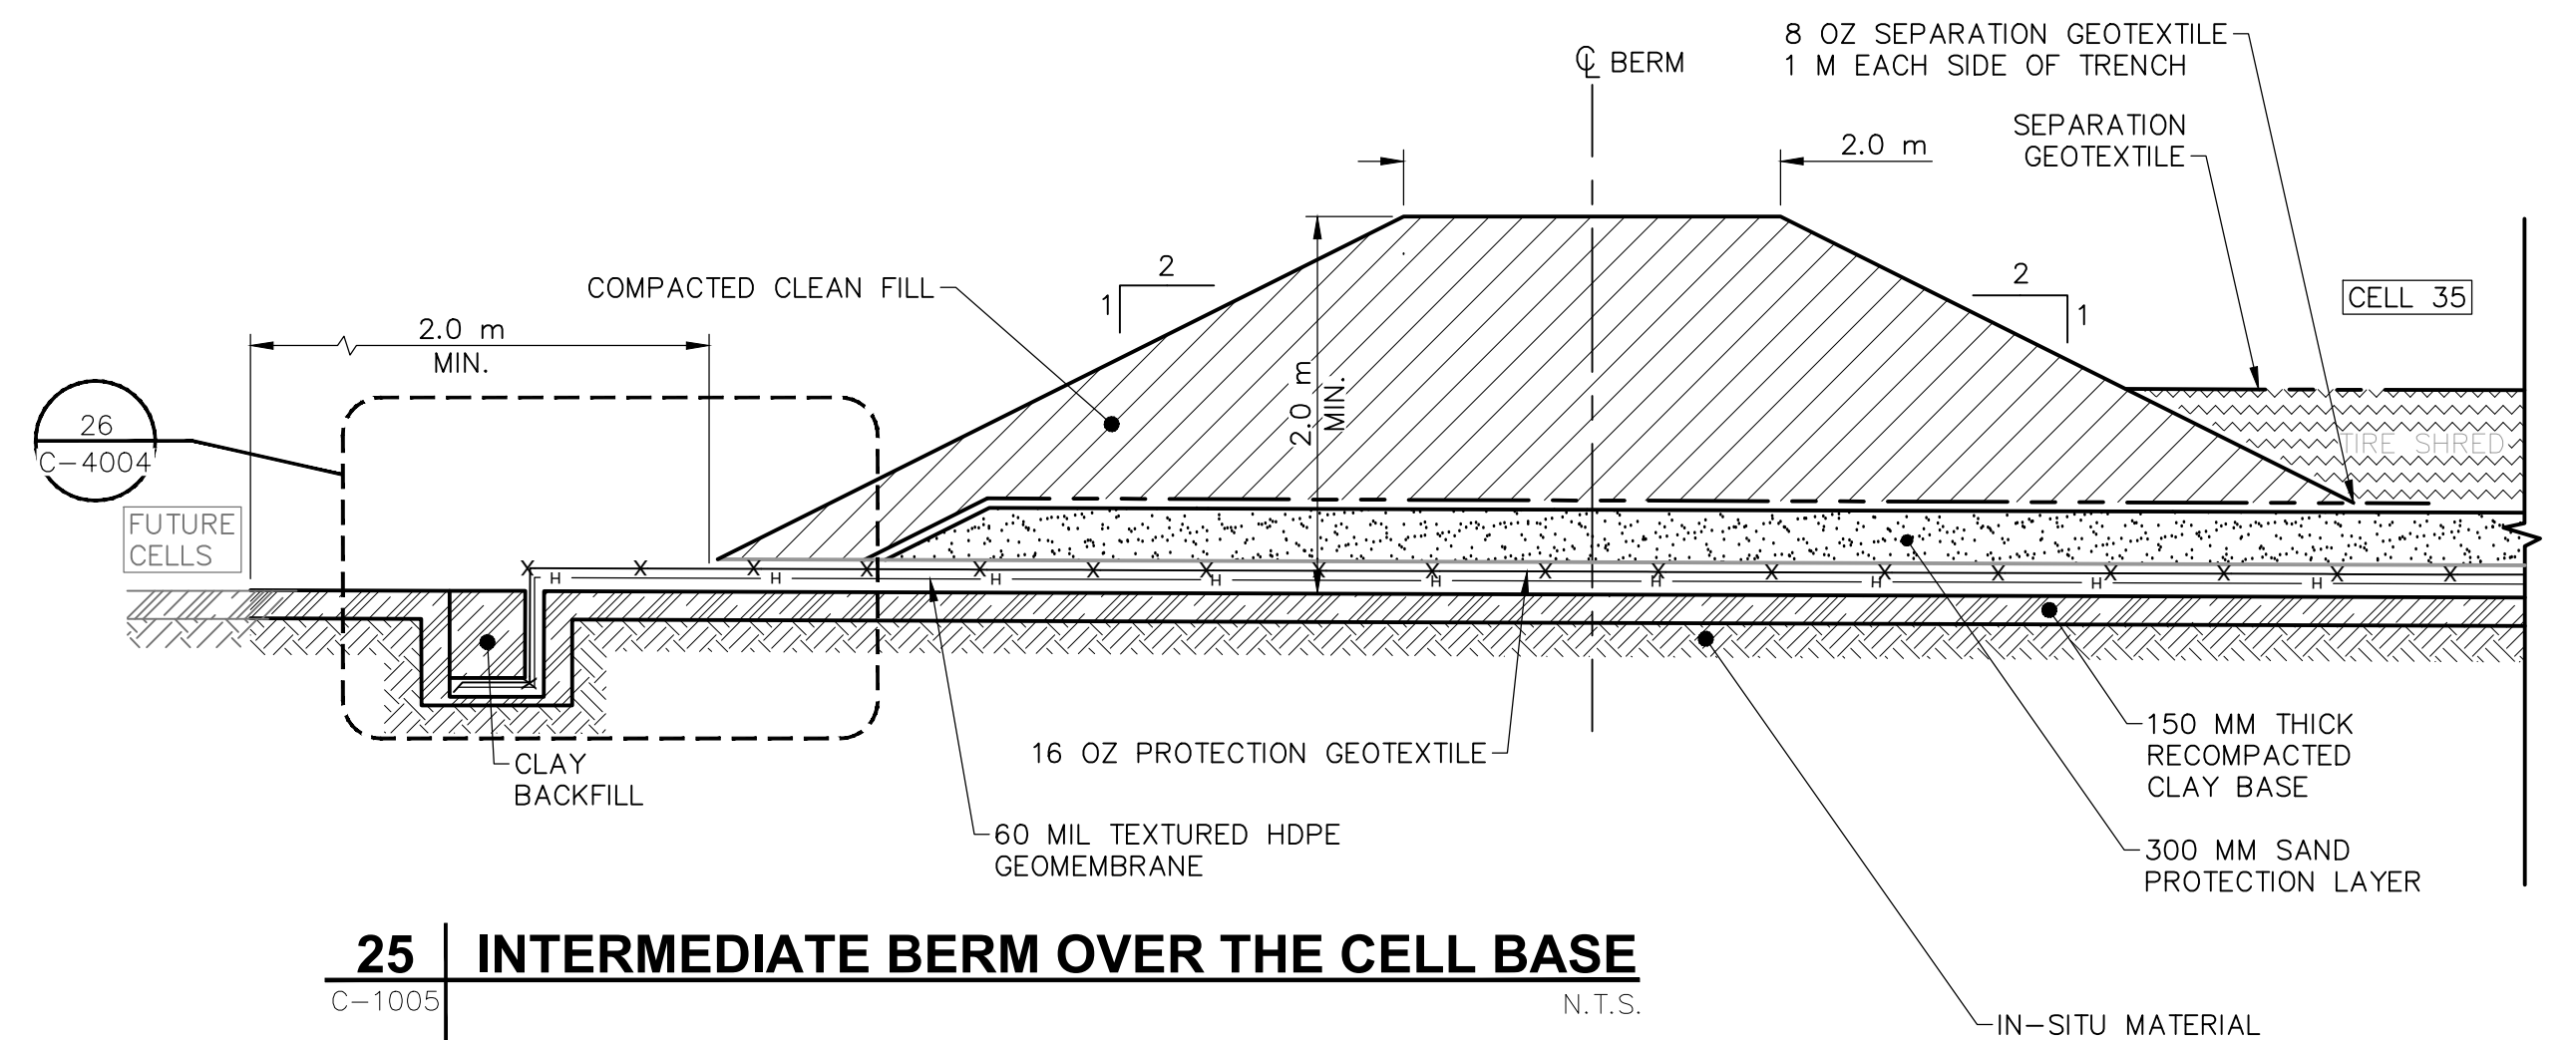

25 | INTERMEDIATE BERM OVER THE CELL BASE
C-1005 N.T.S.

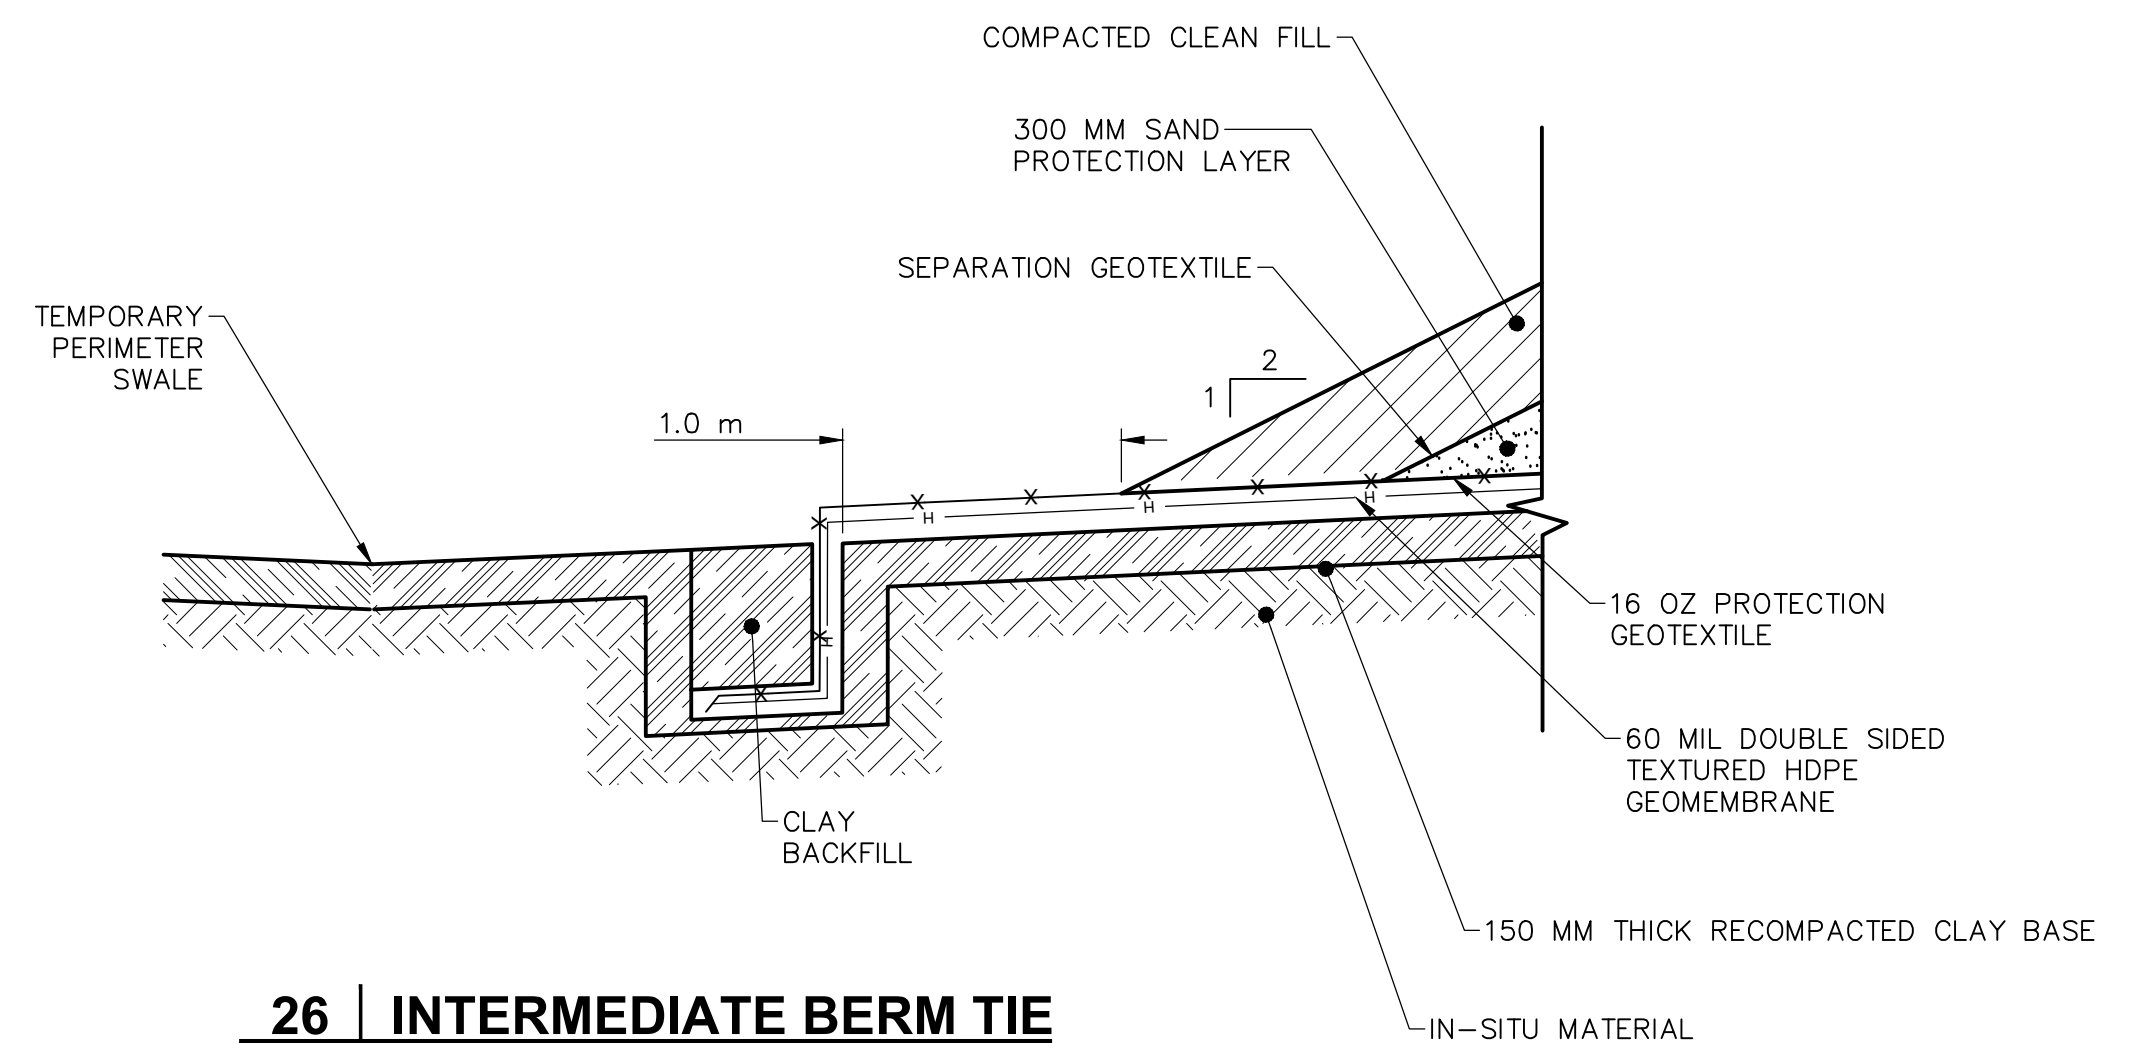

26 | INTERMEDIATE BERM TIE
C-4004 N.T.S.

**ENGINEERS
GEOSCIENTISTS
MANITOBA**
Certificate of Authorization
AECOM Canada ULC
No. 4671

METRIC
WHOLE NUMBERS INDICATE MILLIMETRES
DECIMALIZED NUMBERS INDICATE METRES

WARNING
IF POWER EQUIPMENT OR EXPLOSIVES ARE TO BE USED FOR EXCAVATION ON THIS PROJECT THE CONTRACTOR MUST:
1) NOTIFY THE GAS COMPANY OF THE PROPOSED LOCATION OF EXCAVATION.
2) TAKE PRECAUTION TO AVOID DAMAGE TO GAS COMPANY INSTALLATIONS.
SEE PROVINCIAL REGULATION 210/72 FOR DETAILS

**LOCATION APPROVED
UNDERGROUND STRUCTURES**
SUPV. U/G STRUCTURES COMMITTEE DATE
NOTE:
LOCATION OF UNDERGROUND STRUCTURES AS SHOWN ARE BASED ON THE BEST INFORMATION AVAILABLE BUT NO GUARANTEE IS GIVEN THAT ALL EXISTING UTILITIES ARE SHOWN OR THAT THE GIVEN LOCATIONS ARE EXACT. CONFIRMATION OF EXISTENCE AND EXACT LOCATION OF ALL SERVICES MUST BE OBTAINED FROM THE INDIVIDUAL UTILITIES BEFORE PROCEEDING WITH CONSTRUCTION.

B.M. ELEV.			
CONSTRUCTION COMPLETION DATE: YYYY MM DD			
00	ISSUED FOR TENDER	2025/03/31	BM
NO.	REVISIONS	DATE	BY

AECOM			
DESIGNED BY	BM	CHECKED BY	SJ
DRAWN BY	LMB	APPROVED BY	KO
SCALE:		RELEASED FOR CONSTRUCTION	
HORIZONTAL	NTS		
VERTICAL	—		
DATE	2025 04 01	DATE	

ENGINEER'S SEAL
CONSULTANT DRAWING NUMBER
C-4004

THE CITY OF WINNIPEG
WATER AND WASTE DEPARTMENT
SOLID WASTE SERVICES
BRADY ROAD RESOURCE MANAGEMENT FACILITY
CELL 35
DETAILS
INTERMEDIATE BERM & LEACHATE PIPE DETAILS

SHEET 18 OF 27
CITY DRAWING NUMBER
1-0400L-C0020-001

TENDER NO. 107-2025

PLOT DATE: 2025 04 01

FILE PATH: C:\Users\pedersen\Documents\AECOM\EN-AMER(CAN)-60733855-COW Brady Dump\Project Files\900 Design Collaboration\910 CAD\20-SHT
FILE NAME: C-4003.dwg