

THE CITY OF WINNIPEG PUBLIC WORKS DEPARTMENT


ENGINEERING DIVISION

CITY OF WINNIPEG

TENDER NO. 11-2025

2025 LOCAL STREETS RENEWAL PROGRAM - SIMPSON AVENUE AND VARIOUS OTHER LOCATIONS CONSTRUCTION AREA

STREET NAME	STATION	DWG. NO.
SHEET NO.		
ALLAN STREET FROM THAMES AVENUE TO TWEED AVENUE 1 OF 23	1+00 TO 1+89	SE-25-400
ALLAN STREET FROM TWEED AVENUE TO TALBOT AVENUE 2 OF 23 3 OF 23	1+00 TO 2+10 2+10 TO 2+80	SE-25-401 SE-25-402
ALLAN STREET FROM TALBOT AVENUE TO NARIN AVENUE 4 OF 23 5 OF 23	1+00 TO 2+25 2+25 TO 2+75	SE-25-403 SE-24-404
CONCORDIA AVENUE LAYBY LANE AND VARIOUS OTHER TRANSIT STOP IMPROVEMENT LOCATIONS 6 OF 23		SE-25-405
DUNROBIN AVENUE FROM HENDERSON HIGHWAY TO ROCH STREET 7 OF 23 8 OF 23 9 OF 23 10 OF 23 11 OF 23 12 OF 23	1+00 TO 2+20 2+20 TO 3+40 3+40 TO 4+60 4+60 TO 5+75 5+75 TO 7+05 7+05 TO 7+27	SE-25-406 SE-25-407 SE-25-408 SE-25-409 SE-25-410 SE-25-411
HERSHEY STREET FROM KIMBERLY AVENUE TO END 13 OF 23 14 OF 23	1+00 TO 2+10 2+10 TO 2+50	SE-25-412 SE-25-413
LOCAL SIDEWALK RENEWALS HELMSDALE AVENUE - FROM KILDONAN DRIVE TO H LINDEN AVENUE - FROM WATT STREET TO RELIGH S 15 OF 23		SE-25-414
RIVERTON AVENUE FROM STADACONA STREET TO ALLAN STREET 16 OF 23 17 OF 23	1+10 TO 2+10 2+10 TO 2+97	SE-25-415 SE-25-416
SIMPSON AVENUE FROM LONDON STREET TO LOUELDA STREET 18 OF 23 19 OF 23 20 OF 23 21 OF 23 22 OF 23 23 OF 23	1+00 TO 2+10 2+10 TO 3+35 3+35 TO 4+50 4+50 TO 5+75 5+75 TO 6+95 6+95 TO 7+29	SE-25-417 SE-25-418 SE-25-419 SE-25-420 SE-25-421 SE-25-422

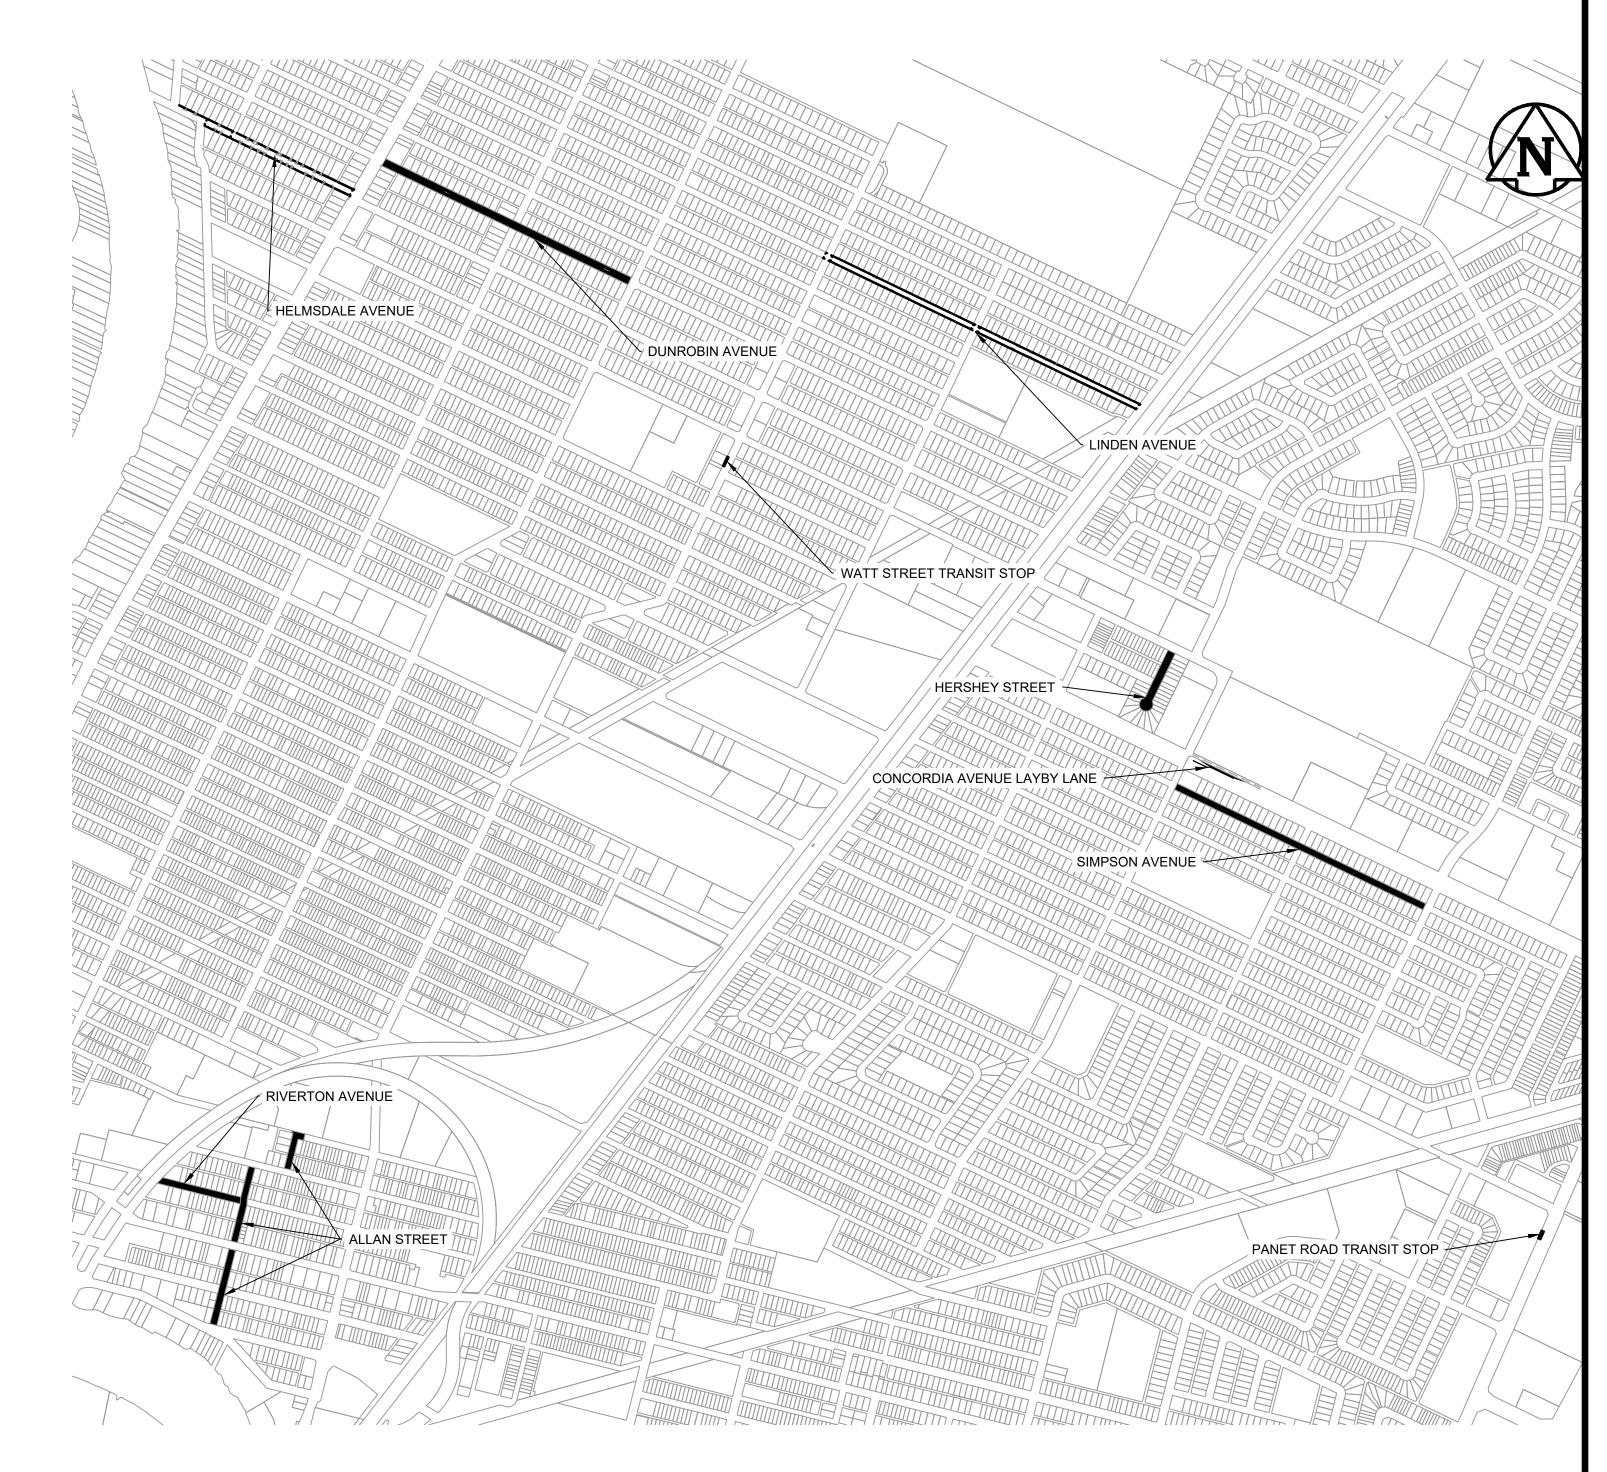

ISSUED FOR TENDER

DATE: 05/03/2025

Jason Shumka

STREETS PROJECT ENGINEER

ENGINEERING DIVISION TECHNOLOGY SERVICES BRANCH 106 - 1155 PACIFIC AVE