

General Notes


1. Sub-Grade, Sub Base & Base Coarse Construction as per CW 3110
2. Topsoil & Seed as per CW3520 and CW 3540
3. Topsoil & Sod as per CW 3510 and CW 3540
4. Volume of Sand Required: 3 CM

Drawing Title:


PAINTED WOODEN SANDBOX ON GRANULAR PAD

Drawing No:


SCD-660

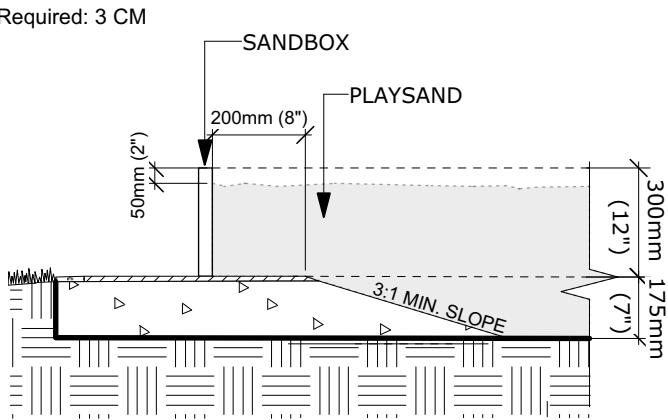

SECTION 2

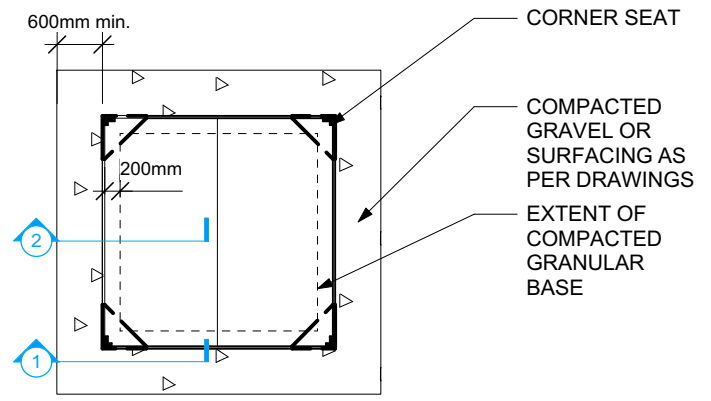

PLAN VIEW - REFER TO SCD 660A

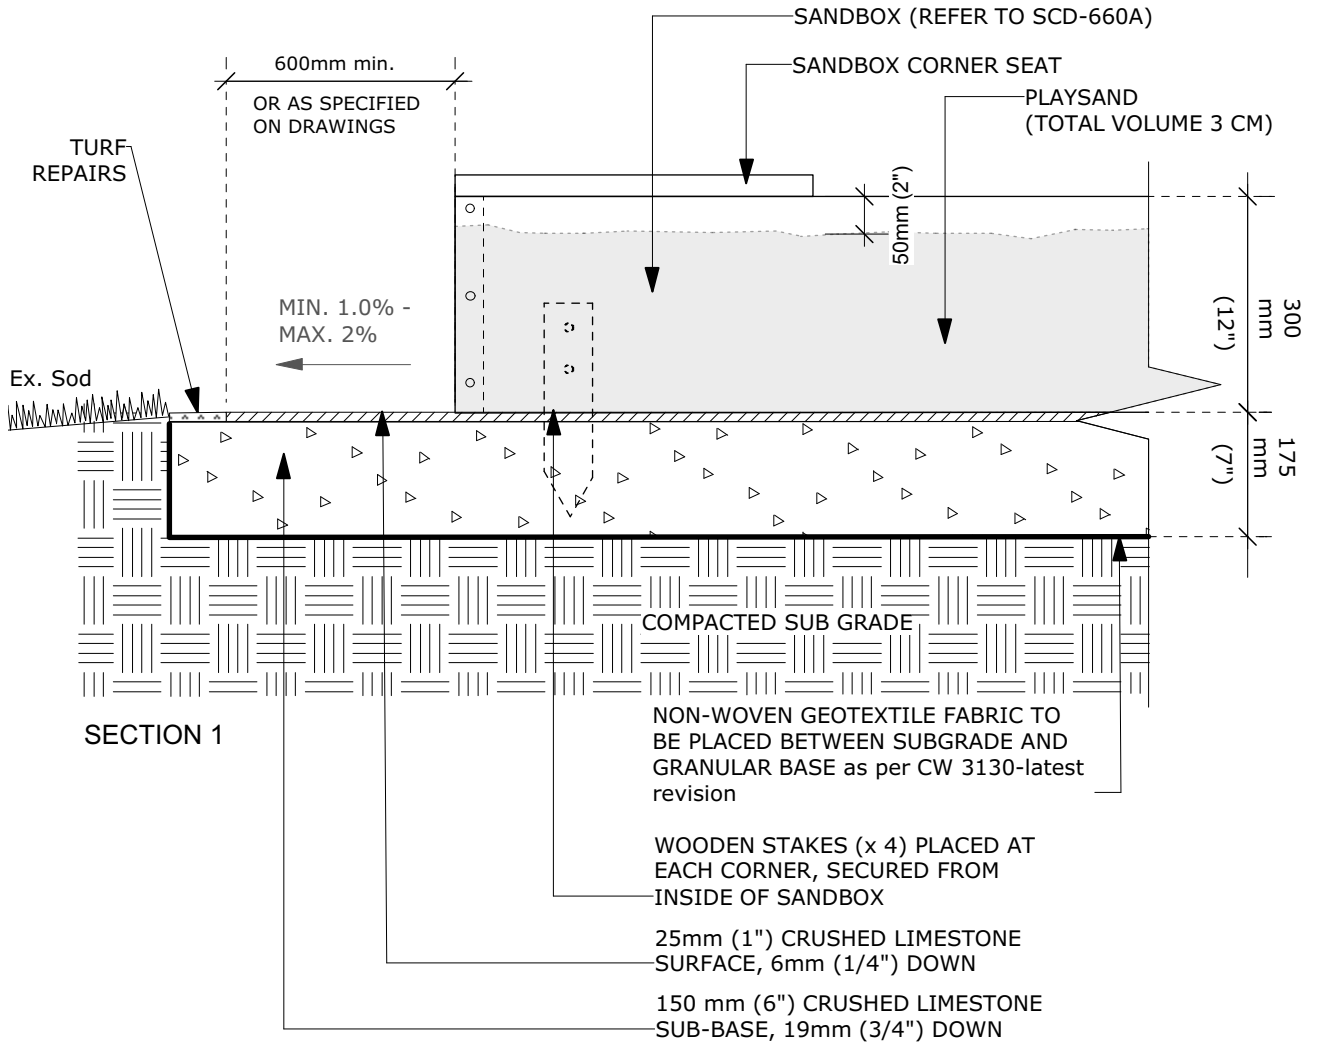

SECTION 1

REVISION: 1
 DATE: MAY 2019
 SCALE: NTS
 DRAWN BY: IM

The City of Winnipeg
 Planning, Property and Development Department
 Planning and Land Use Division
 Unit 15 - 30 Fort Street, Winnipeg, MB, R3C 4X5

