
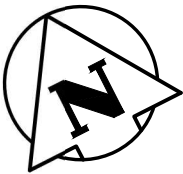


DUNROBIN AVENUE

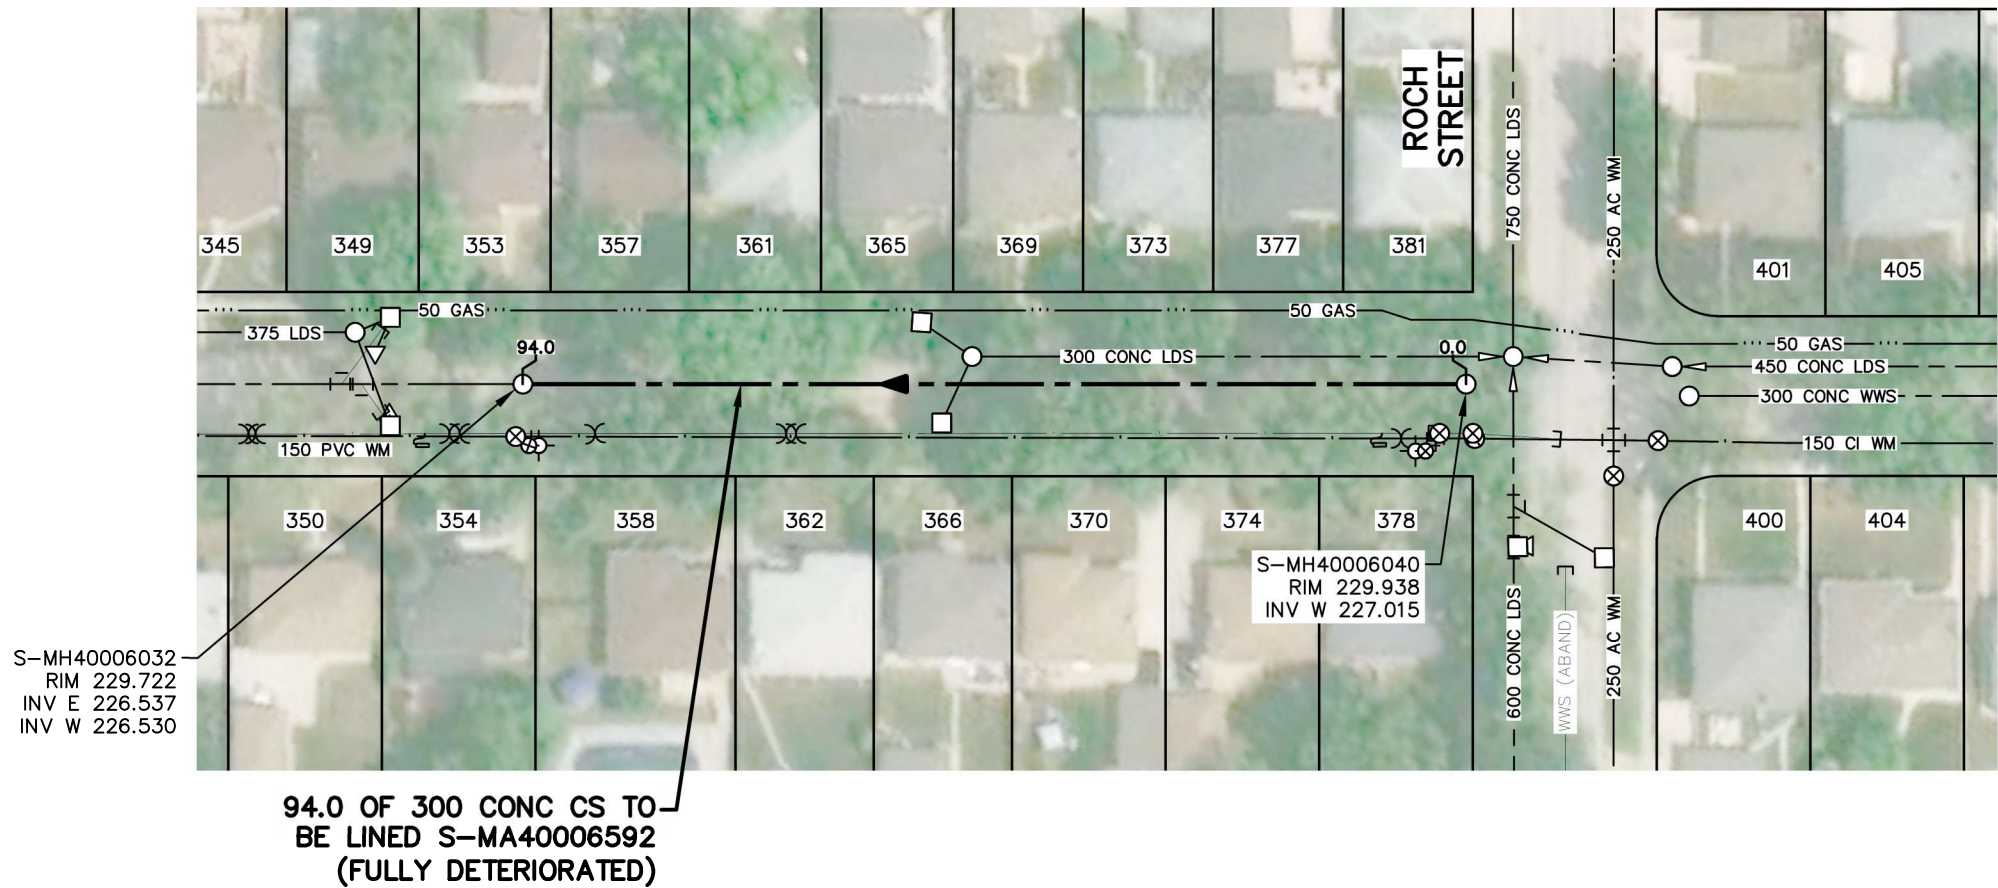

SEWER JUNCTION INFORMATION FROM SEWER VIDEO INSPECTION		
SEWER ID S-MA40006592		
DISTANCE FROM S-MH40006040		
DISTANCE	DIAMETER	CLOCK
4.8	200	10:00
5.8	150	2:00
7.0	150	2:00
13.0	150	9:00
14.2	150	9:00
14.9	150	2:00
21.5	150	2:00
27.0	150	9:00
30.3	150	10:00
31.3	150	2:00
33.7	150	2:00
43.0	150	10:00
45.0	150	10:00
46.0	150	2:00
46.9	150	2:00
48.7	150	10:00
49.6	150	2:00
51.1	150	2:00
51.4	150	10:00
55.1	150	10:00
60.6	150	10:00
60.7	150	2:00
61.6	150	2:00
67.8	150	10:00
72.9	150	2:00
73.3	150	10:00
74.4	150	2:00
80.3	150	10:00
85.6	150	2:00
87.2	150	10:00
88.1	150	2:00

WARNING

IF POWER EQUIPMENT OR EXPLOSIVES ARE TO BE USED FOR EXCAVATION ON THIS PROJECT THE CONTRACTOR MUST:

- 1) NOTIFY THE GAS COMPANY OF THE PROPOSED LOCATION OF EXCAVATION.
- 2) TAKE PRECAUTION TO AVOID DAMAGE TO GAS COMPANY INSTALLATIONS.

SEE PROVINCIAL REGULATION 140/92 FOR DETAILS



Certificate of Authorization  
Stantec Consulting Ltd.  
No. 1301

FOR INDEX SEE  
13826

TENDER NO. 1137-2025



METRIC

WHOLE NUMBERS INDICATE MILLIMETRES  
DECIMALIZED NUMBERS INDICATE METRES

LOCATION APPROVED  
UNDERGROUND STRUCTURES

SUPV. U/G STRUCTURES DATE  
COMMITTEE

NOTE:  
LOCATION OF UNDERGROUND STRUCTURES AS SHOWN ARE BASED ON THE BEST INFORMATION AVAILABLE BUT NO GUARANTEE IS GIVEN THAT ALL EXISTING UTILITIES ARE SHOWN OR THAT THE GIVEN LOCATIONS ARE EXACT. CONFIRMATION OF EXISTENCE AND EXACT LOCATION OF ALL SERVICES MUST BE OBTAINED FROM THE INDIVIDUAL UTILITIES BEFORE PROCEEDING WITH CONSTRUCTION.

B.M. ELEV.			
0	ISSUED FOR CONSTRUCTION	26.03.04	NK
NO.	REVISIONS	DATE	BY



311 Portage Avenue, Winnipeg, Manitoba  
Tel 204-489-5900 Fax 204-453-9012

DESIGNED BY	NK	CHECKED BY	RS
DRAWN BY	MR	APPROVED BY	NK
HOR. SCALE:	1:750	RELEASED FOR CONSTRUCTION:	S. COURNOYER, P. ENG.
VERTICAL:		DATE	26.03.03
DATE	26.02.13		

ENGINEER'S SEAL



CONSULTANT DRAWING NO.  
C-110



THE CITY OF WINNIPEG  
WATER AND WASTE DEPARTMENT

2025 SEWER MAIN RENEWALS BY CIPP LINING  
CONTRACT 4  
DUNROBIN AVENUE  
MH AT ROCH STREET (W P/L) TO  
1ST MH W OF ROCH STREET

SHEET	OF
12	48
CAD FILE DRAWING NUMBER	
20976c-109-116.dwg	
CITY DRAWING NUMBER	
13836	