
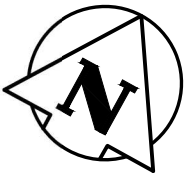


HECTOR AVENUE

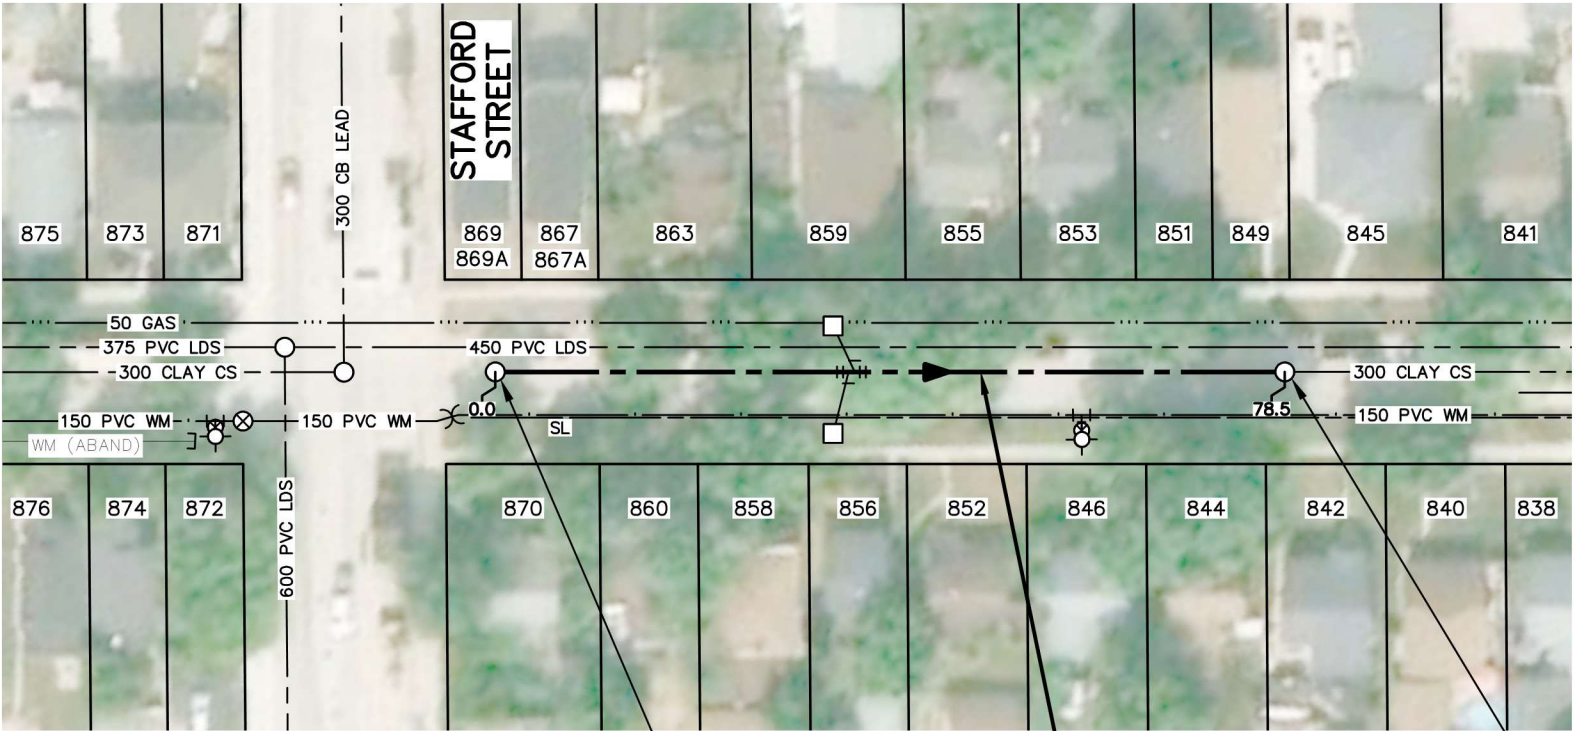

| SEWER JUNCTION INFORMATION FROM SEWER VIDEO INSPECTION | | |
|---|----------|-------|
| SEWER ID S-MA60011774 | | |
| DISTANCE FROM S-MH60010000 | | |
| DISTANCE | DIAMETER | CLOCK |
| 0.9 | 150 | 2:00 |
| 2.2 | 200 | 2:00 |
| 2.3 | 150 | 10:00 |
| 3.0 | 200 | 10:00 |
| 9.2 | 150 | 2:00 |
| 9.8 | 150 | 10:00 |
| 16.9 | 150 | 2:00 |
| 17.7 | 150 | 10:00 |
| 24.6 | 150 | 2:00 |
| 25.2 | 150 | 10:00 |
| 25.3 | 150 | 2:00 |
| 32.5 | 150 | 2:00 |
| 33.1 | 150 | 10:00 |
| 35.5 | 200 | 10:00 |
| 36.5 | 200 | 2:00 |
| 40.3 | 150 | 2:00 |
| 41.1 | 150 | 10:00 |
| 48.1 | 150 | 2:00 |
| 48.7 | 150 | 10:00 |
| 55.8 | 150 | 2:00 |
| 56.4 | 150 | 10:00 |
| 63.4 | 150 | 2:00 |
| 67.4 | 150 | 2:00 |
| 70.5 | 150 | 2:00 |
| 71.1 | 150 | 10:00 |
| 73.0 | 150 | 10:00 |
| 73.5 | 150 | 2:00 |
| 76.9 | 150 | 2:00 |
| 77.7 | 150 | 10:00 |

WARNING

IF POWER EQUIPMENT OR EXPLOSIVES ARE TO BE USED FOR EXCAVATION ON THIS PROJECT THE CONTRACTOR MUST:

1) NOTIFY THE GAS COMPANY OF THE PROPOSED LOCATION OF EXCAVATION.

2) TAKE PRECAUTION TO AVOID DAMAGE TO GAS COMPANY INSTALLATIONS.

SEE PROVINCIAL REGULATION 140/92 FOR DETAILS



Certificate of Authorization
Stantec Consulting Ltd.
No. 1301

FOR INDEX SEE
13826

TENDER NO. 1137-2025



METRIC

WHOLE NUMBERS INDICATE MILLIMETRES
DECIMALIZED NUMBERS INDICATE METRES

LOCATION APPROVED
UNDERGROUND STRUCTURES

SUPV. U/G STRUCTURES COMMITTEE DATE

NOTE:
LOCATION OF UNDERGROUND STRUCTURES AS SHOWN ARE BASED ON THE BEST INFORMATION AVAILABLE BUT NO GUARANTEE IS GIVEN THAT ALL EXISTING UTILITIES ARE SHOWN OR THAT THE GIVEN LOCATIONS ARE EXACT. CONFIRMATION OF EXISTENCE AND EXACT LOCATION OF ALL SERVICES MUST BE OBTAINED FROM THE INDIVIDUAL UTILITIES BEFORE PROCEEDING WITH CONSTRUCTION.

| B.M. ELEV. | | | |
|---------------|-------------------------|----------|----|
| | | | |
| | | | |
| | | | |
| | | | |
| | | | |
| | | | |
| | | | |
| 0 | ISSUED FOR CONSTRUCTION | 26.03.04 | NK |
| NO. | REVISIONS | DATE | BY |



311 Portage Avenue, Winnipeg, Manitoba
Tel 204-489-5900 Fax 204-453-9012

| | | | |
|-------------|----------|----------------------------|-----------------------|
| DESIGNED BY | NK | CHECKED BY | RS |
| DRAWN BY | MR | APPROVED BY | NK |
| HOR. SCALE: | 1:750 | RELEASED FOR CONSTRUCTION: | S. COURNOYER, P. ENG. |
| VERTICAL: | | DATE | 26.03.03 |
| DATE | 26.02.13 | | |



CONSULTANT DRAWING NO.
C-II9



THE CITY OF WINNIPEG
WATER AND WASTE DEPARTMENT

2025 SEWER MAIN RENEWALS BY CIPP LINING
CONTRACT 4
HECTOR AVENUE
1ST MH E OF STAFFORD STREET TO
2ND MH E OF STAFFORD STREET

| | |
|--|----|
| SHEET | OF |
| 21 | 48 |
| CAD FILE DRAWING NUMBER 20976c-II7-I24.dwg | |
| CITY DRAWING NUMBER 13845 | |