


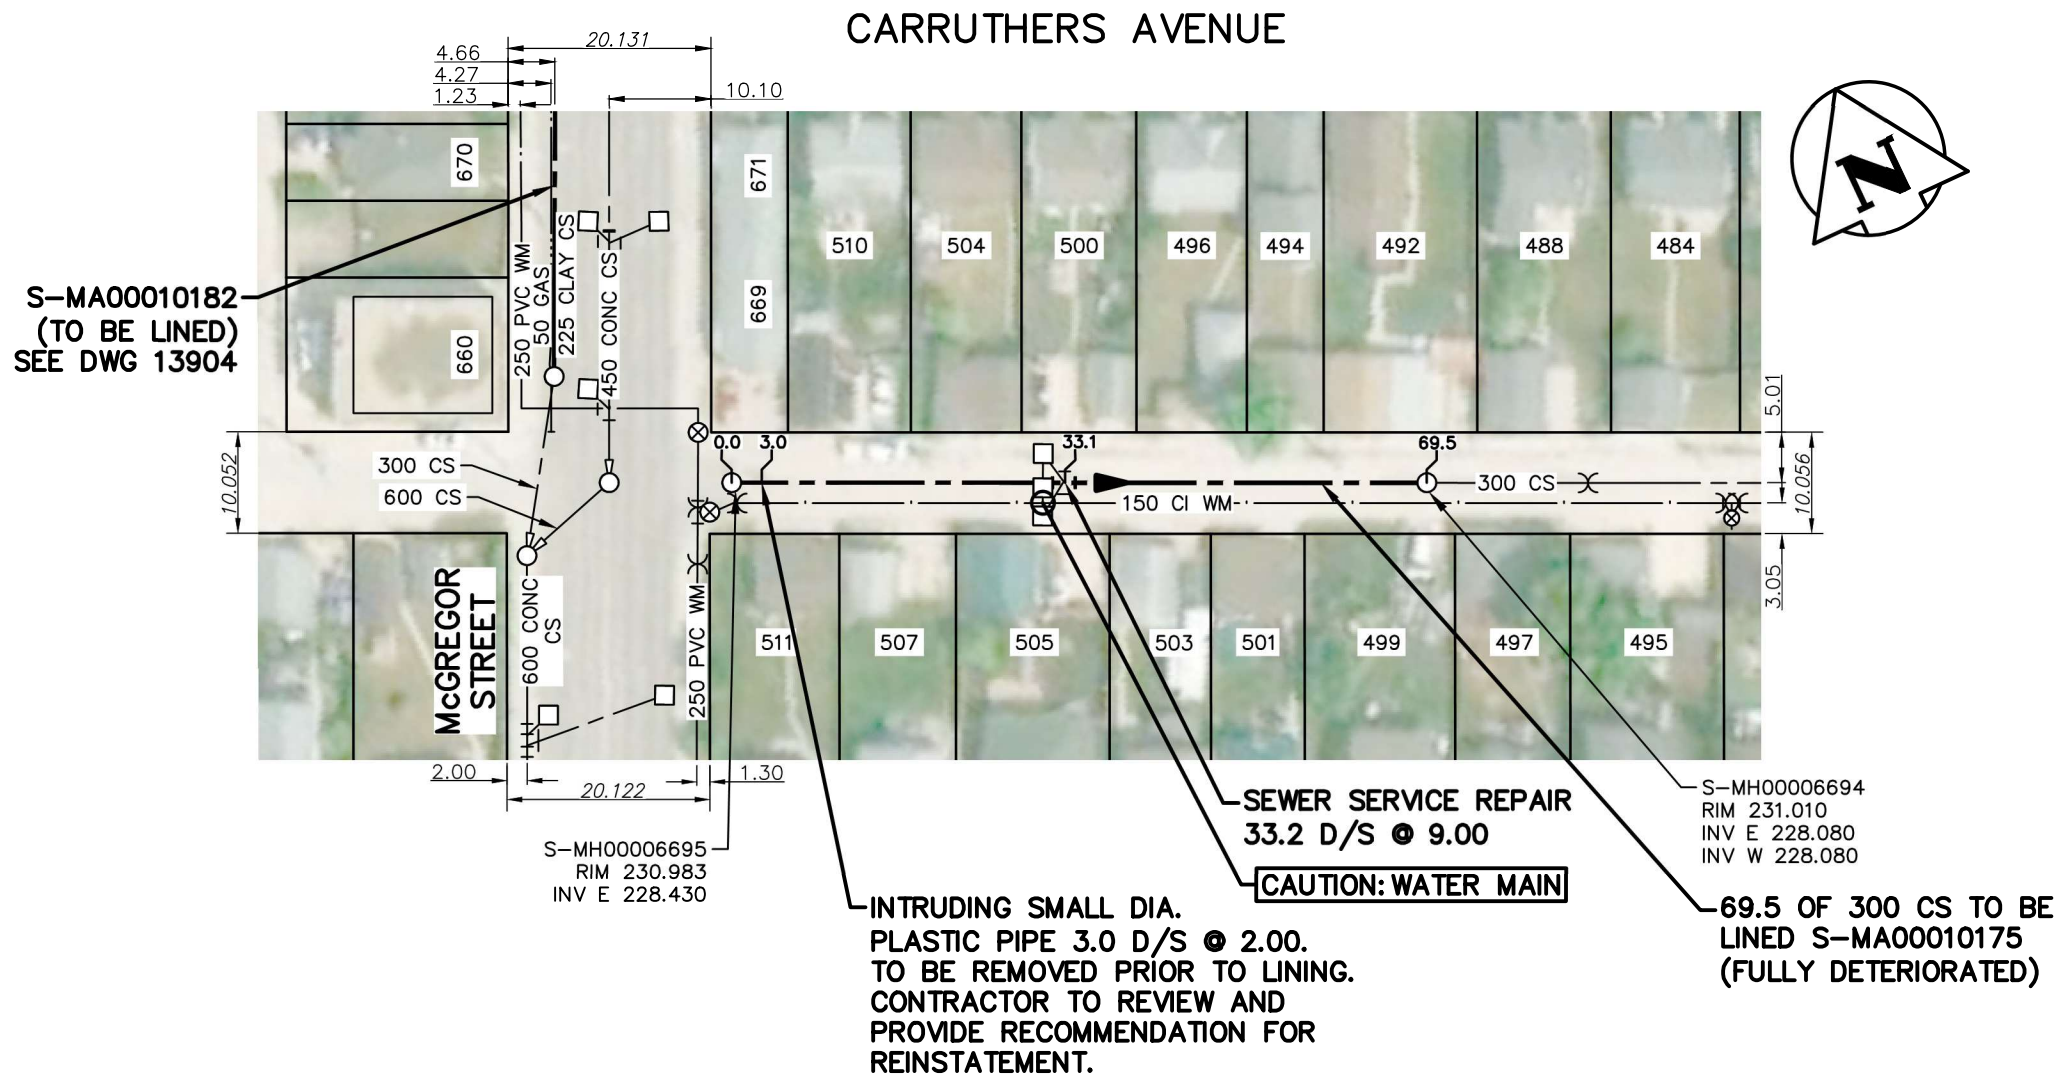

SEWER JUNCTION INFORMATION FROM SEWER VIDEO INSPECTION		
SEWER ID S-MA00010175		
DISTANCE FROM S-MH00006695		
DISTANCE	DIAMETER	CLOCK
5.7	150	10:00
6.9	150	2:00
13.4	150	10:00
14.6	150	3:00
20.4	150	10:00
21.6	150	2:00
28.0	150	10:00
29.2	150	2:00
33.2	200	9:00
33.8	200	3:00
35.7	150	9:00
42.8	150	10:00
51.1	150	10:00
52.4	150	2:00
58.8	150	10:00
59.5	150	2:00
65.8	150	10:00
66.5	150	1:00

NOTE:
1. REFER TO APPENDIX C FOR MINIMUM TRAFFIC REQUIREMENTS TO BE MAINTAINED.

WARNING

IF POWER EQUIPMENT OR EXPLOSIVES ARE TO BE USED FOR EXCAVATION ON THIS PROJECT THE CONTRACTOR MUST:

1) NOTIFY THE GAS COMPANY OF THE PROPOSED LOCATION OF EXCAVATION.
2) TAKE PRECAUTION TO AVOID DAMAGE TO GAS COMPANY INSTALLATIONS.
SEE PROVINCIAL REGULATION 140/92 FOR DETAILS

**ENGINEERS
GEOSCIENTISTS
MANITOBA**

Certificate of Authorization
Stantec Consulting Ltd.
No. 1301

FOR INDEX SEE
13877

TENDER NO. 1138-2025

0 7.5 22.5 37.5m
1:750

METRIC

WHOLE NUMBERS INDICATE MILLIMETRES
DECIMALIZED NUMBERS INDICATE METRES

LOCATION APPROVED UNDERGROUND STRUCTURES	B.M. ELEV.			 Stantec 311 Portage Avenue, Winnipeg, Manitoba Tel 204-489-5900 Fax 204-453-9012	ENGINEER'S SEAL  N. J. KEHLER Member 30100 2026-04-27 CONSULTANT DRAWING NO. C-105		 THE CITY OF WINNIPEG WATER AND WASTE DEPARTMENT		
	SUPV. U/G STRUCTURES _____ DATE _____ COMMITTEE				DESIGNED BY NK	CHECKED BY RS		2025 SEWER RENEWALS BY CIPP LINING CONTRACT 5 CARRUTHERS AVENUE MH AT MCGREGOR STREET (E P/L) TO 1ST MH E OF MCGREGOR STREET	
	NOTE: LOCATION OF UNDERGROUND STRUCTURES AS SHOWN ARE BASED ON THE BEST INFORMATION AVAILABLE BUT NO GUARANTEE IS GIVEN THAT ALL EXISTING UTILITIES ARE SHOWN OR THAT THE GIVEN LOCATIONS ARE EXACT. CONFIRMATION OF EXISTENCE AND EXACT LOCATION OF ALL SERVICES MUST BE OBTAINED FROM THE INDIVIDUAL UTILITIES BEFORE PROCEEDING WITH CONSTRUCTION.				DRAWN BY MR	APPROVED BY NK			SHEET OF 7 52
	0 ISSUED FOR CONSTRUCTION 26.04.24 NK				HOR. SCALE: 1:750 VERTICAL:	RELEASED FOR CONSTRUCTION: S. COURNOYER, P.ENG.			CAD FILE DRAWING NUMBER 20975c-101-C107.dwg
	NO. REVISIONS DATE BY				DATE 26.04.24	DATE 26.04.23			CITY DRAWING NUMBER 13882