


GOLF BOULEVARD

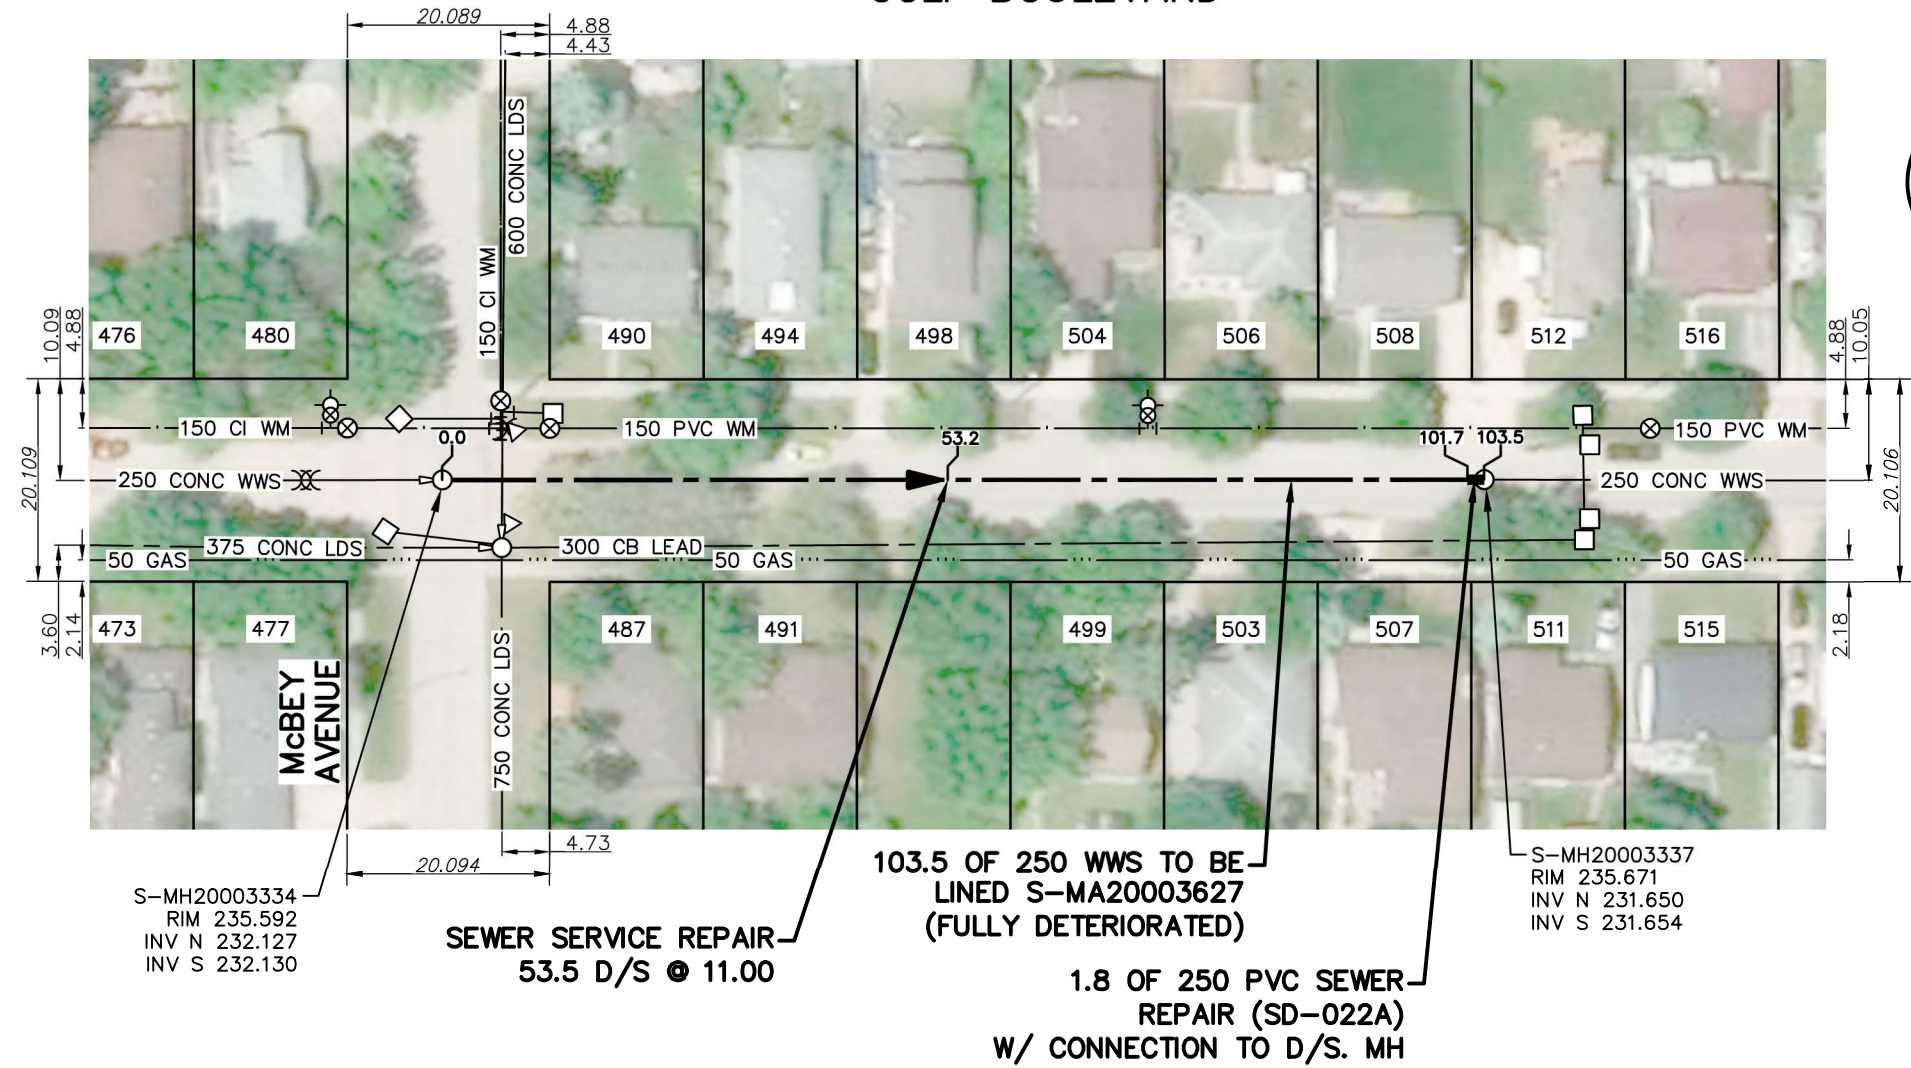

SEWER JUNCTION INFORMATION FROM SEWER VIDEO INSPECTION		
SEWER ID S-MA20003627		
DISTANCE FROM S-MH20003334		
DISTANCE	DIAMETER	CLOCK
13.5	150	2:00
24.1	150	10:00
35.9	150	2:00
36.7	150	10:00
48.4	150	12:00
50.1	150	12:00
53.5	150	11:00
61.4	150	10:00
66.6	150	12:00
67.7	150	2:00
68.2	150	12:00
79.1	150	2:00
79.9	150	12:00
83.4	150	10:00
92.8	150	2:00
95.1	150	2:00
95.7	150	12:00
96.4	150	12:00

WARNING

IF POWER EQUIPMENT OR EXPLOSIVES ARE TO BE USED FOR EXCAVATION ON THIS PROJECT THE CONTRACTOR MUST:
1) NOTIFY THE GAS COMPANY OF THE PROPOSED LOCATION OF EXCAVATION.
2) TAKE PRECAUTION TO AVOID DAMAGE TO GAS COMPANY INSTALLATIONS.
SEE PROVINCIAL REGULATION 140/92 FOR DETAILS

**ENGINEERS
GEOSCIENTISTS
MANITOBA**
Certificate of Authorization
Stantec Consulting Ltd.
No. 1301

FOR INDEX SEE
13877

TENDER NO. 1138-2025



METRIC

WHOLE NUMBERS INDICATE MILLIMETRES
DECIMALIZED NUMBERS INDICATE METRES

- NOTE:
- REFER TO APPENDIX C FOR MINIMUM TRAFFIC REQUIREMENTS TO BE MAINTAINED.
 - SCHOOL ZONE. WORK TO BE COMPLETED OUTSIDE OF REGULAR SCHOOL HOURS.

LOCATION APPROVED
UNDERGROUND STRUCTURES

SUPV. U/G STRUCTURES DATE
COMMITTEE

NOTE:
LOCATION OF UNDERGROUND STRUCTURES AS SHOWN ARE BASED ON THE BEST INFORMATION AVAILABLE BUT NO GUARANTEE IS GIVEN THAT ALL EXISTING UTILITIES ARE SHOWN OR THAT THE GIVEN LOCATIONS ARE EXACT. CONFIRMATION OF EXISTENCE AND EXACT LOCATION OF ALL SERVICES MUST BE OBTAINED FROM THE INDIVIDUAL UTILITIES BEFORE PROCEEDING WITH CONSTRUCTION.

B.M. ELEV.			
0	ISSUED FOR CONSTRUCTION	26.04.24	NK
NO.	REVISIONS	DATE	BY



Stantec

311 Portage Avenue, Winnipeg, Manitoba
Tel 204-489-5900 Fax 204-453-9012

DESIGNED BY	NK	CHECKED BY	RS
DRAWN BY	MR	APPROVED BY	NK
HOR. SCALE:	1:750	RELEASED FOR CONSTRUCTION:	S. COURNOYER, P.ENG.
VERTICAL:		DATE	26.04.23
DATE	26.04.24		

ENGINEER'S SEAL



CONSULTANT DRAWING NO.
C-113



THE CITY OF WINNIPEG
WATER AND WASTE DEPARTMENT

2025 SEWER RENEWALS BY CIPP LINING

CONTRACT 5

GOLF BOULEVARD

MH AT MCBEY AVENUE TO

IST MH N OF MCBEY AVENUE

SHEET OF
15 52

CAD FILE DRAWING NUMBER
20975c-108-C114.dwg

CITY DRAWING NUMBER
13890