


ISABEL STREET

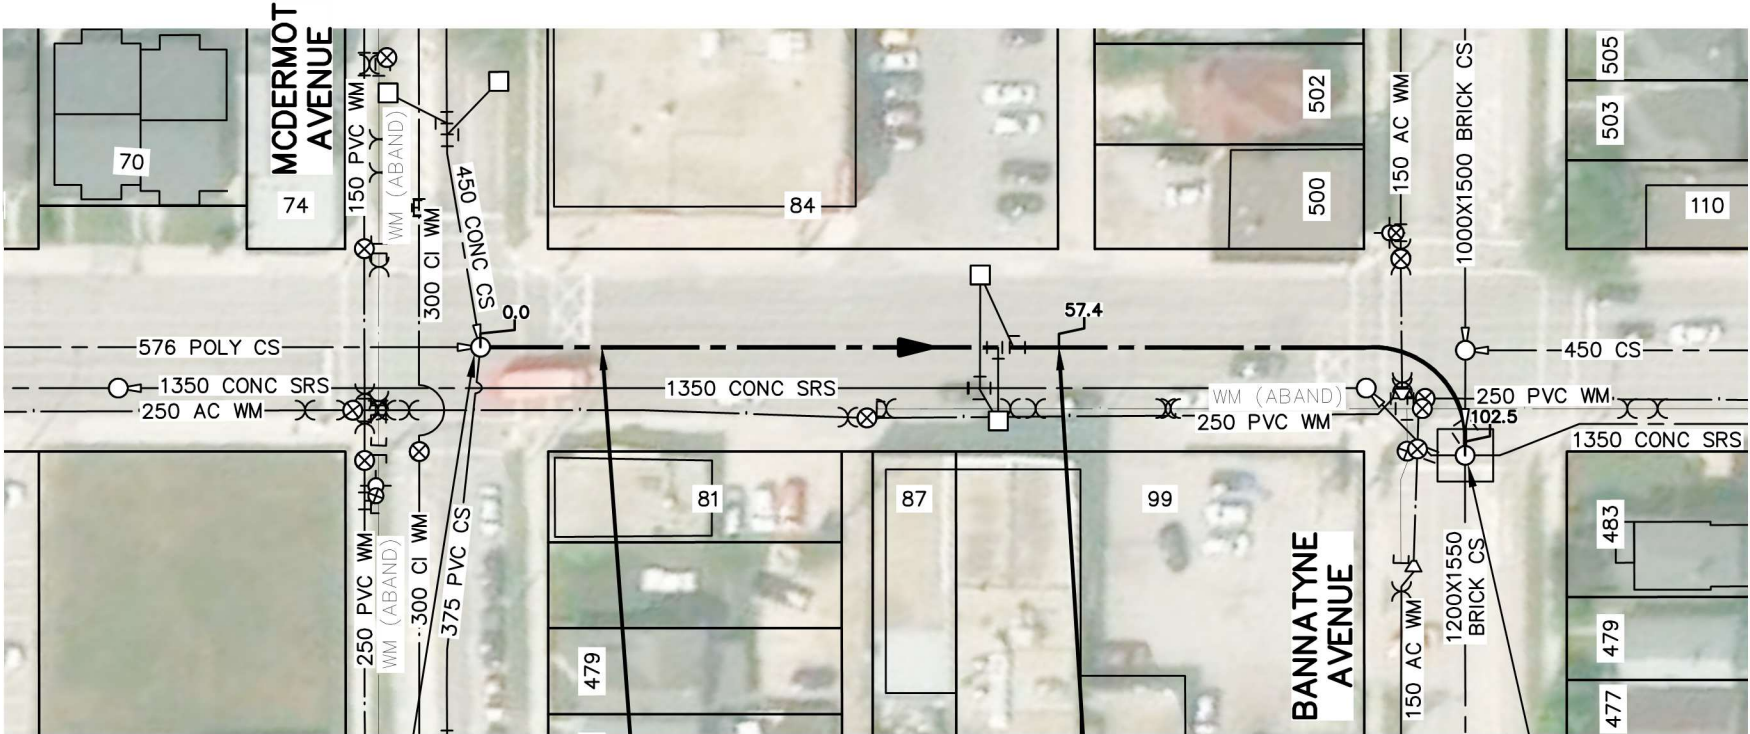

S-MH20016632
RIM 232.164
INV N 226.710
INV E 227.210
INV S 226.800
INV W 226.870

102.5 OF 600 BRICK CS TO
BE LINED S-MA20018577
(FULLY DETERIORATED)

LARGE ENCRUSTATION 57.4 D/S @ 10.00
D/S INSPECTION INCOMPLETE.
NO INSPECTION AVAILABLE BEYOND 57.4m.
CONTRACTOR TO CONFIRM PIPE CONDITION AND
SERVICE JUNCTIONS BY PRE-REPAIR INSPECTION

S-MH70008174
RIM 231.950
WEIR 226.800
INV N 225.280
INV E 226.090
INV S 225.280
INV W 226.125

SEWER JUNCTION INFORMATION FROM SEWER VIDEO INSPECTION		
SEWER ID S-MA20018577		
DISTANCE FROM S-MH20016632		
DISTANCE	DIAMETER	CLOCK
17.8	200.0	2:00
17.8	200.0	10:00
18.2	150.0	10:00
25.2	150.0	2:00
25.2	150.0	10:00
32.6	150.0	2:00
32.7	150.0	10:00
33.1	150	2:00
40.6	150	2:00
40.9	150	10:00
48.1	150	2:00
48.3	150	10:00
54.0	150	10:00
54.0	150	2:00
57.4	150	10:00
57.4	150	2:00
*** INSPECTION INCOMPLETE***		

WARNING

IF POWER EQUIPMENT OR EXPLOSIVES ARE TO BE USED
FOR EXCAVATION ON THIS PROJECT THE CONTRACTOR
MUST:
1) NOTIFY THE GAS COMPANY OF THE PROPOSED LOCATION
OF EXCAVATION.
2) TAKE PRECAUTION TO AVOID DAMAGE TO GAS COMPANY
INSTALLATIONS.
SEE PROVINCIAL REGULATION 140/92 FOR DETAILS

**ENGINEERS
GEOSCIENTISTS
MANITOBA**

Certificate of Authorization
Stantec Consulting Ltd.
No. 1301

FOR INDEX SEE
13877

TENDER NO. 1138-2025



METRIC

WHOLE NUMBERS INDICATE MILLIMETRES
DECIMALIZED NUMBERS INDICATE METRES

NOTE:
1. REFER TO APPENDIX C FOR MINIMUM
TRAFFIC REQUIREMENTS TO BE MAINTAINED.

LOCATION APPROVED
UNDERGROUND STRUCTURES

SUPV. U/G STRUCTURES DATE
COMMITTEE

NOTE:
LOCATION OF UNDERGROUND STRUCTURES AS
SHOWN ARE BASED ON THE BEST INFORMATION
AVAILABLE BUT NO GUARANTEE IS GIVEN
THAT ALL EXISTING UTILITIES ARE SHOWN OR
THAT THE GIVEN LOCATIONS ARE EXACT.
CONFIRMATION OF EXISTENCE AND EXACT
LOCATION OF ALL SERVICES MUST BE
OBTAINED FROM THE INDIVIDUAL UTILITIES
BEFORE PROCEEDING WITH CONSTRUCTION.

B.M. ELEV.			
0	ISSUED FOR CONSTRUCTION	26.04.24	NK
NO.	REVISIONS	DATE	BY



Stantec

311 Portage Avenue, Winnipeg, Manitoba
Tel 204-489-5900 Fax 204-453-9012

DESIGNED BY	NK	CHECKED BY	RS
DRAWN BY	MR	APPROVED BY	NK
HOR. SCALE:	1:750	RELEASED FOR CONSTRUCTION:	S. COURNOYER, P.ENG.
VERTICAL:		DATE	26.04.23
DATE	26.04.24		

ENGINEER'S SEAL



CONSULTANT DRAWING NO.
C-116



THE CITY OF WINNIPEG
WATER AND WASTE DEPARTMENT

2025 SEWER RENEWALS BY CIPP LINING
CONTRACT 5
ISABEL STREET
MH AT MCDERMOT AVENUE TO
TEE AT BANNATYNE AVENUE

SHEET	OF
18	52
CAD FILE DRAWING NUMBER 20975c-115-C121.dwg	
CITY DRAWING NUMBER 13893	