


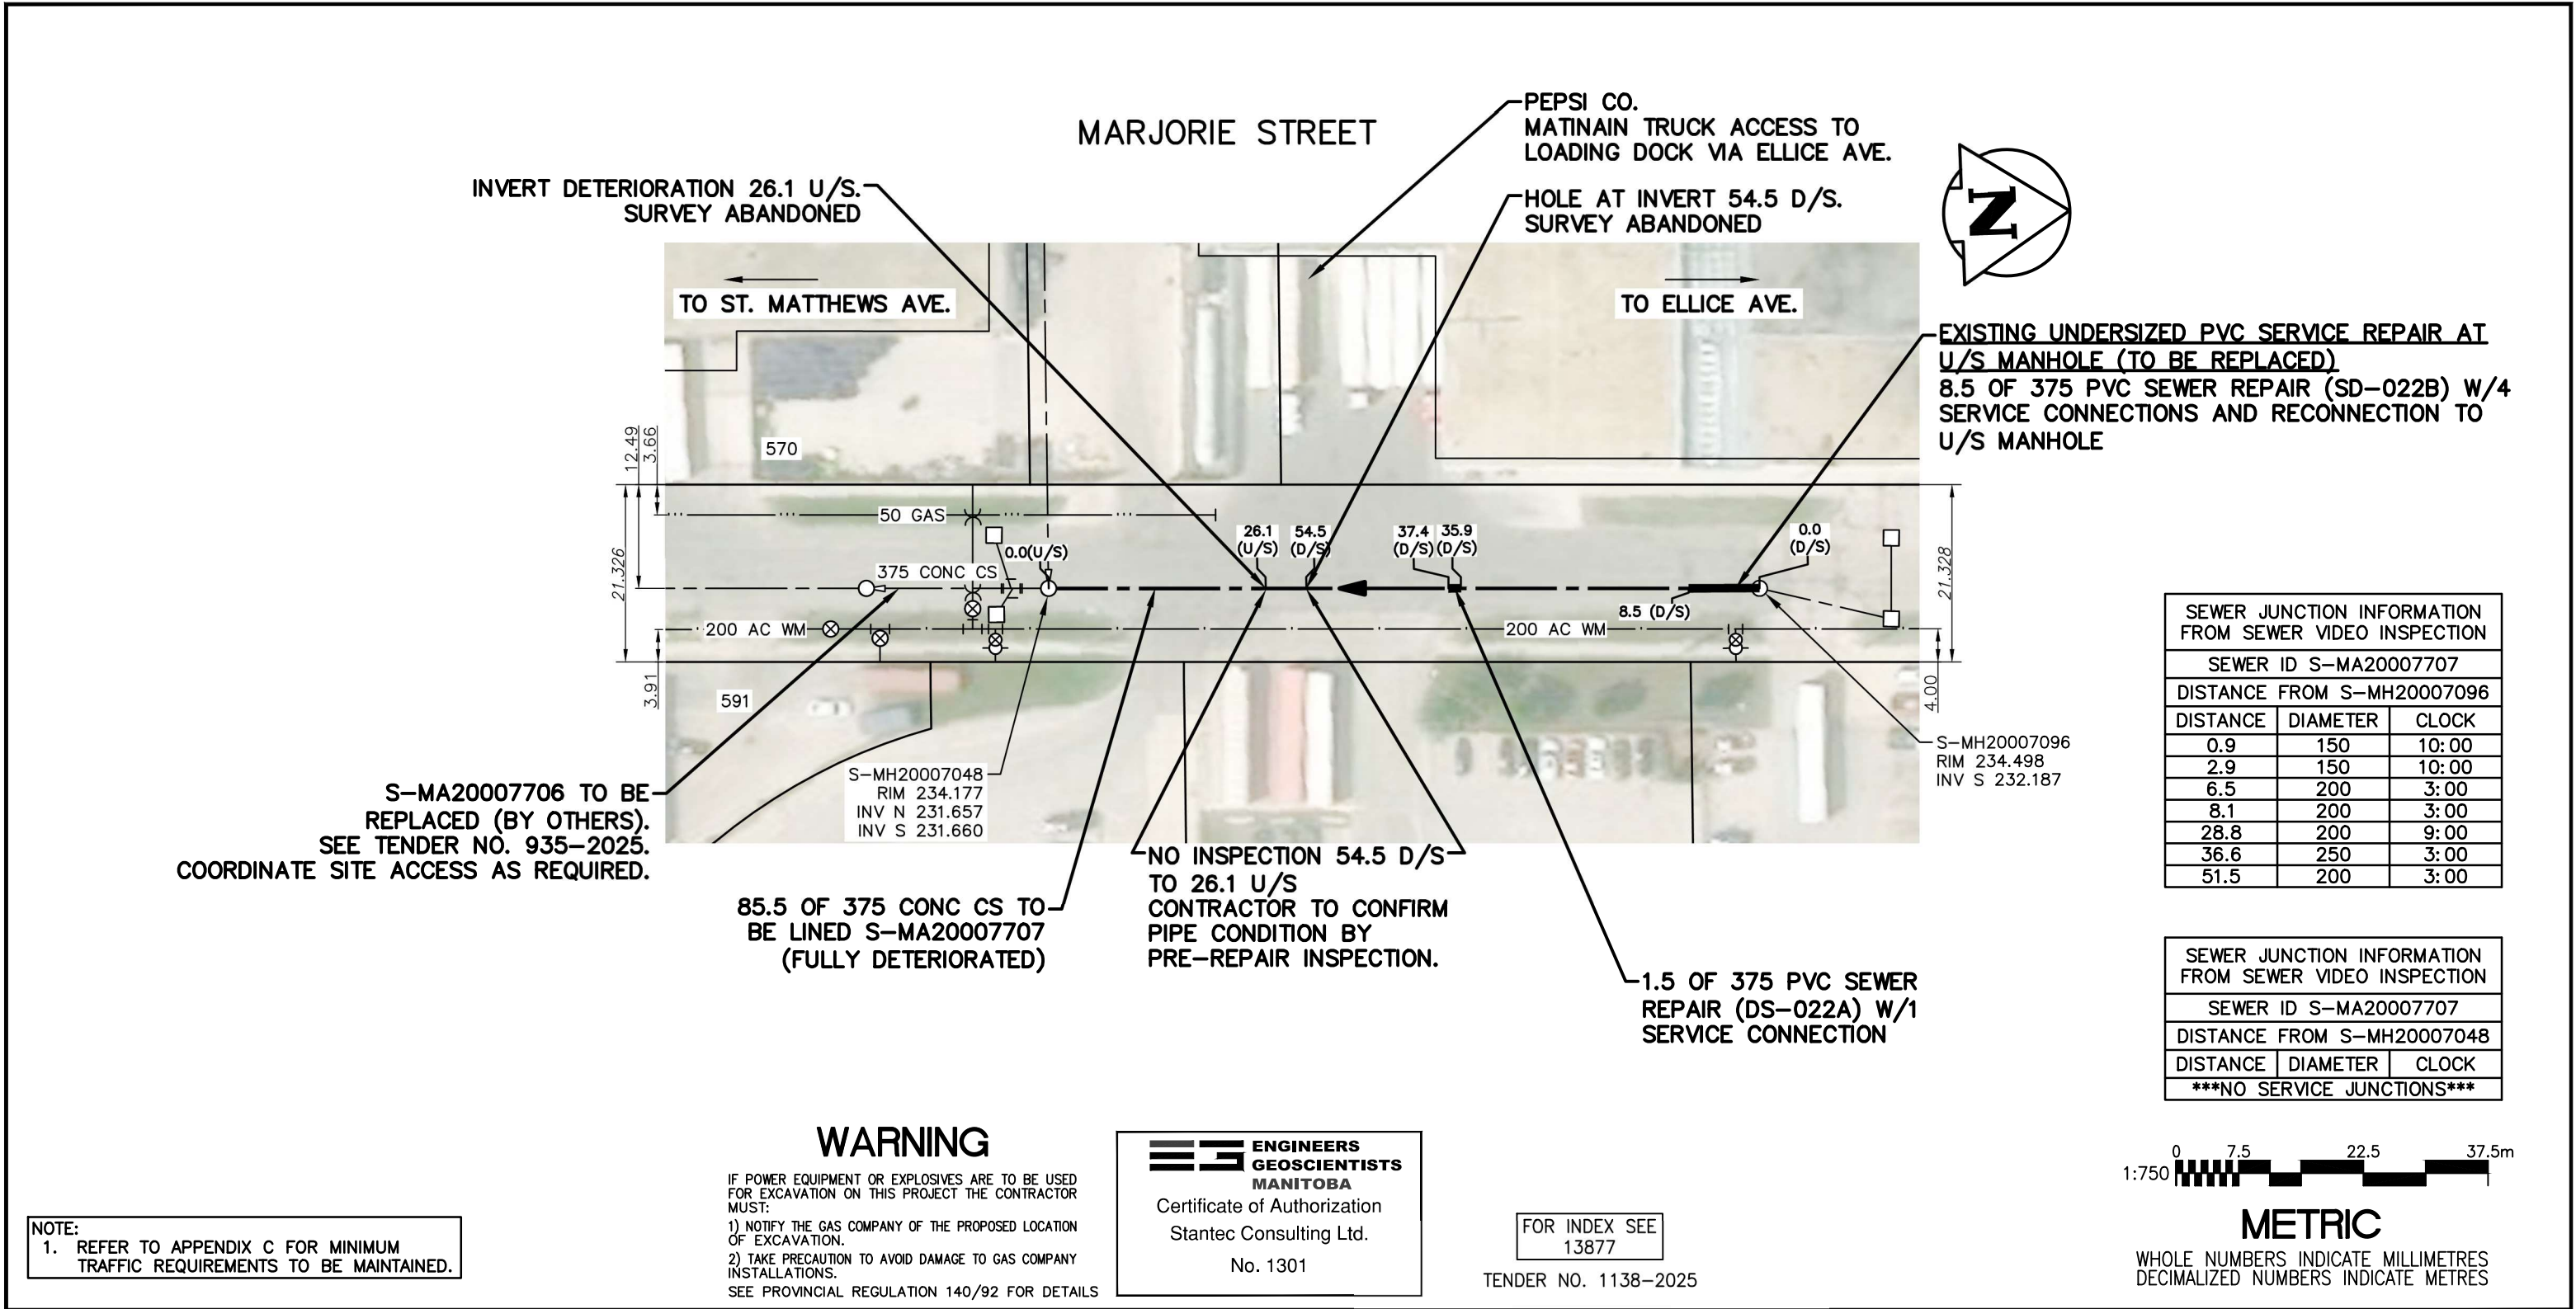

LOCATION APPROVED UNDERGROUND STRUCTURES	B.M. ELEV.				 Stantec 311 Portage Avenue, Winnipeg, Manitoba Tel 204-489-5900 Fax 204-453-9012	ENGINEER'S SEAL  2026-04-27 CONSULTANT DRAWING NO. C-125	 THE CITY OF WINNIPEG WATER AND WASTE DEPARTMENT	
	SUPV. U/G STRUCTURES _____ DATE _____ COMMITTEE							
NOTE: LOCATION OF UNDERGROUND STRUCTURES AS SHOWN ARE BASED ON THE BEST INFORMATION AVAILABLE BUT NO GUARANTEE IS GIVEN THAT ALL EXISTING UTILITIES ARE SHOWN OR THAT THE GIVEN LOCATIONS ARE EXACT. CONFIRMATION OF EXISTENCE AND EXACT LOCATION OF ALL SERVICES MUST BE OBTAINED FROM THE INDIVIDUAL UTILITIES BEFORE PROCEEDING WITH CONSTRUCTION.					DESIGNED BY NK	CHECKED BY RS	2025 SEWER RENEWALS BY CIPP LINING CONTRACT 5 MARJORIE STREET 1ST MH S OF ELLICE AVENUE TO 2ND MH S OF ELLICE AVENUE	SHEET OF 27 52 CAD FILE DRAWING NUMBER 20975c-122-CI32.dwg CITY DRAWING NUMBER 13902
					DRAWN BY MR	APPROVED BY NK		
				HOR. SCALE: 1:750	RELEASED FOR CONSTRUCTION: S. COURNOYER, P.ENG.			
				VERTICAL:	DATE 26.04.23			
0 ISSUED FOR CONSTRUCTION 26.04.24 NK				DATE 26.04.24				
NO. REVISIONS				DATE	BY			