


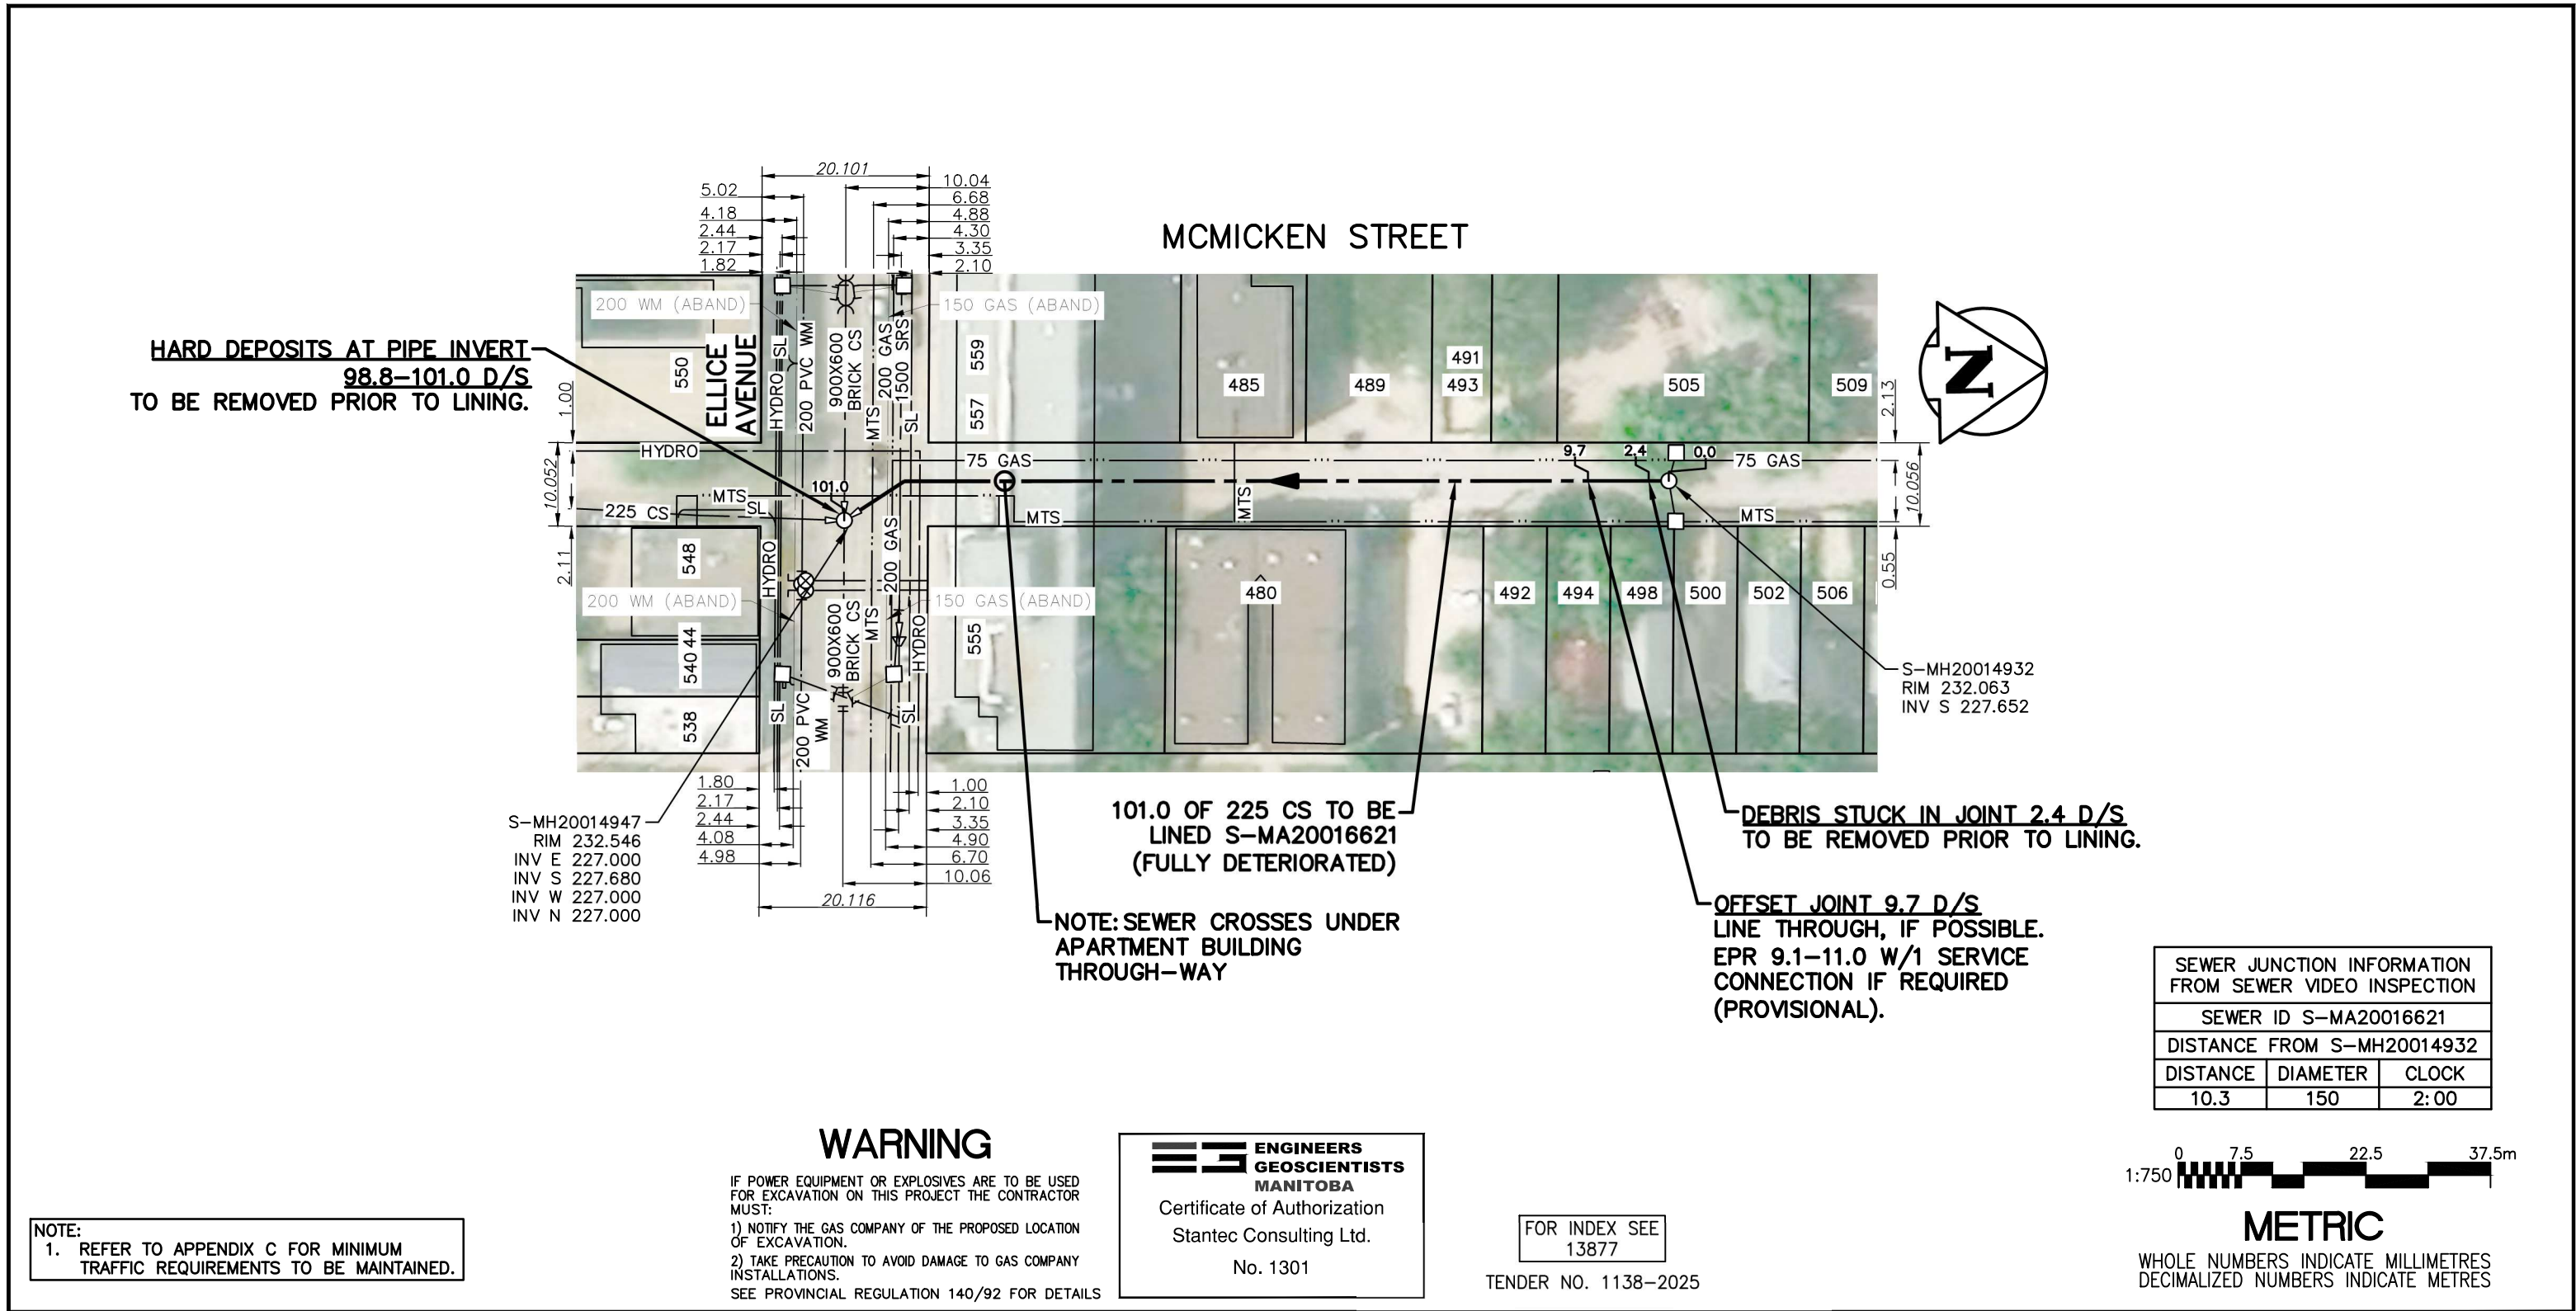

NOTE:
1. REFER TO APPENDIX C FOR MINIMUM TRAFFIC REQUIREMENTS TO BE MAINTAINED.

IF POWER EQUIPMENT OR EXPLOSIVES ARE TO BE USED FOR EXCAVATION ON THIS PROJECT THE CONTRACTOR MUST:
1) NOTIFY THE GAS COMPANY OF THE PROPOSED LOCATION OF EXCAVATION.
2) TAKE PRECAUTION TO AVOID DAMAGE TO GAS COMPANY INSTALLATIONS.
SEE PROVINCIAL REGULATION 140/92 FOR DETAILS

**ENGINEERS
GEOSCIENTISTS
MANITOBA**

Certificate of Authorization
Stantec Consulting Ltd.
No. 1301

FOR INDEX SEE
13877
TENDER NO. 1138-2025

SEWER JUNCTION INFORMATION FROM SEWER VIDEO INSPECTION		
SEWER ID S-MA20016621		
DISTANCE FROM S-MH20014932		
DISTANCE	DIAMETER	CLOCK
10.3	150	2:00

0 7.5 22.5 37.5m
1:750

METRIC
WHOLE NUMBERS INDICATE MILLIMETRES
DECIMALIZED NUMBERS INDICATE METRES

LOCATION APPROVED UNDERGROUND STRUCTURES		B.M. ELEV.		 Stantec 311 Portage Avenue, Winnipeg, Manitoba Tel 204-489-5900 Fax 204-453-9012		ENGINEER'S SEAL		 THE CITY OF WINNIPEG WATER AND WASTE DEPARTMENT			
SUPV. U/G STRUCTURES _____ DATE _____											
NOTE: LOCATION OF UNDERGROUND STRUCTURES AS SHOWN ARE BASED ON THE BEST INFORMATION AVAILABLE BUT NO GUARANTEE IS GIVEN THAT ALL EXISTING UTILITIES ARE SHOWN OR THAT THE GIVEN LOCATIONS ARE EXACT. CONFIRMATION OF EXISTENCE AND EXACT LOCATION OF ALL SERVICES MUST BE OBTAINED FROM THE INDIVIDUAL UTILITIES BEFORE PROCEEDING WITH CONSTRUCTION.				DESIGNED BY NK		CHECKED BY RS		2025 SEWER RENEWALS BY CIPP LINING CONTRACT 5 MCMICKEN STREET 1ST MH N OF ELLICE AVENUE TO MH AT ELLICE AVENUE			
				DRAWN BY MR		APPROVED BY NK					
				HOR. SCALE: 1:750		RELEASED FOR CONSTRUCTION: S. COURNOYER, P.ENG.					
				VERTICAL:		DATE 26.04.23		CONSULTANT DRAWING NO. C-128			
0 ISSUED FOR CONSTRUCTION		26.04.24 NK		DATE 26.04.24							
NO. REVISIONS		DATE BY						SHEET 30 OF 52			
								CAD FILE DRAWING NUMBER 20975c-122-CI32.dwg			
								CITY DRAWING NUMBER 13905			