


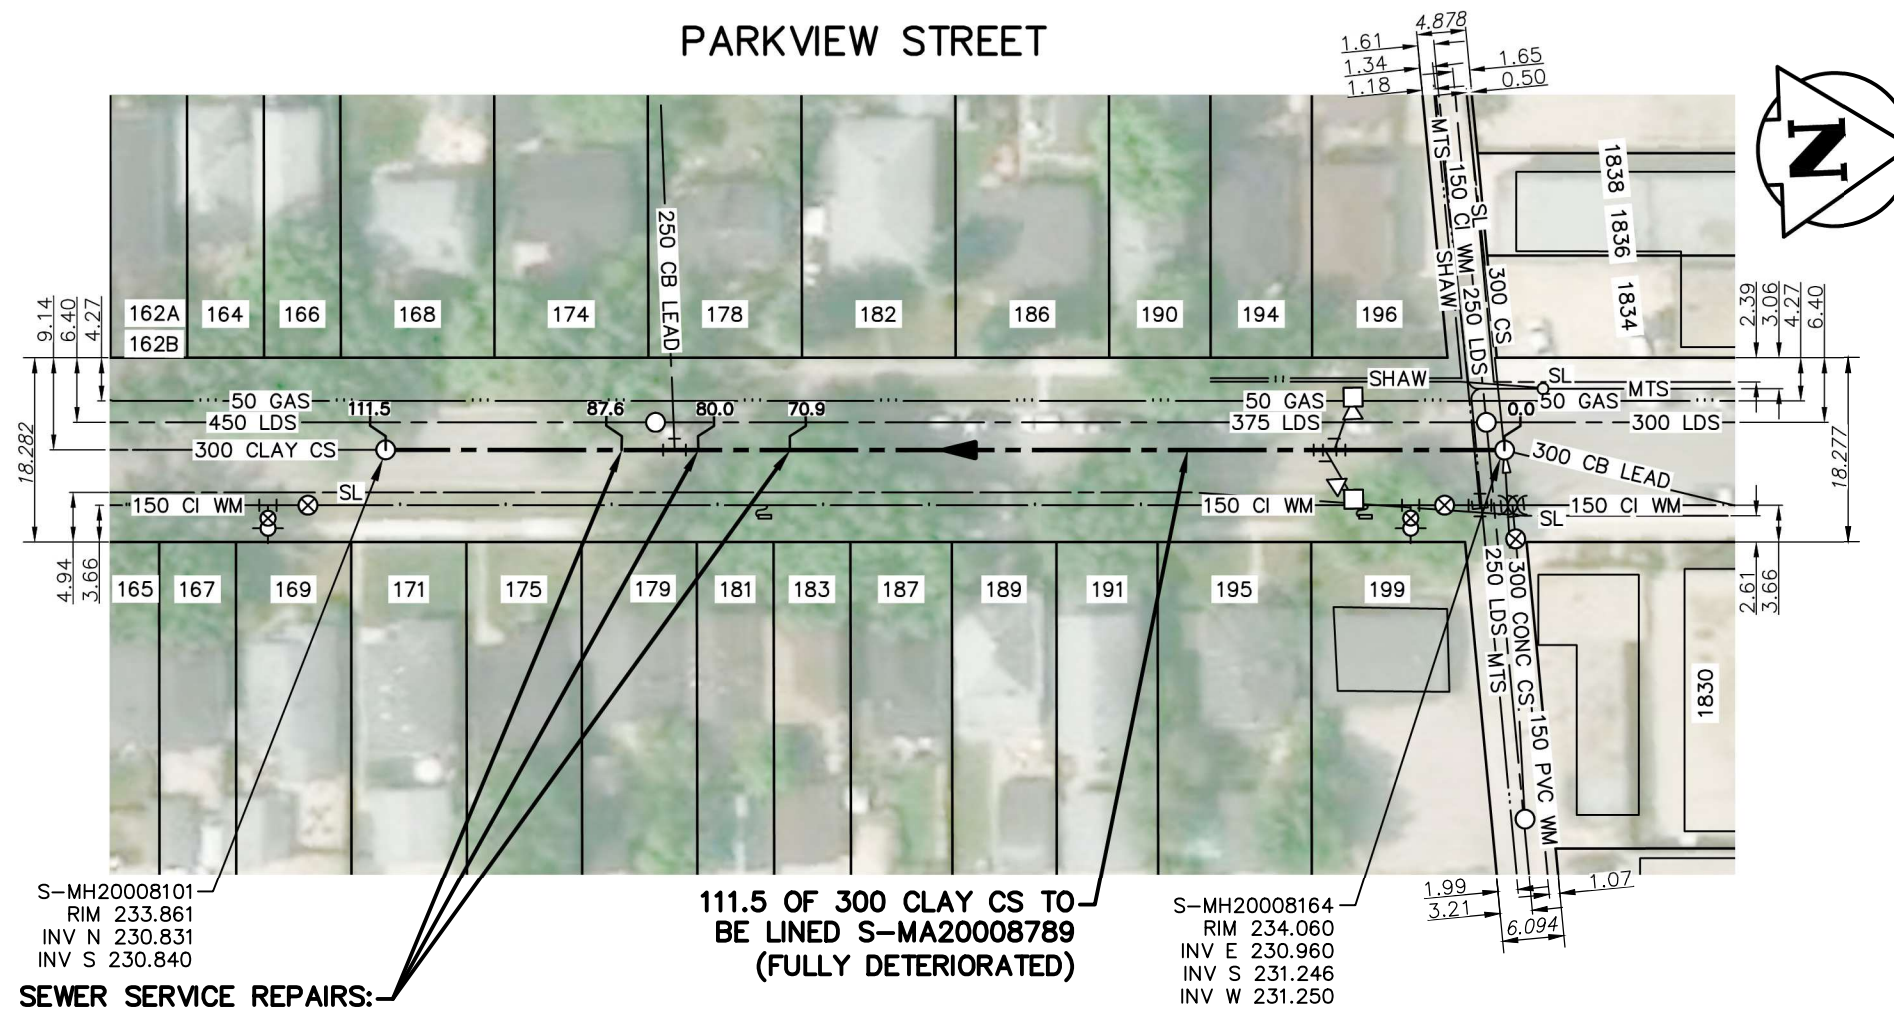

S-MH20008101
RIM 233.861
INV N 230.831
INV S 230.840

SEWER SERVICE REPAIRS:
71.0 D/S @ 10:00
79.6 D/S @ 10:00
87.3 D/S @ 10:00

111.5 OF 300 CLAY CS TO
BE LINED S-MA20008789
(FULLY DETERIORATED)

S-MH20008164
RIM 234.060
INV E 230.960
INV S 231.246
INV W 231.250

SEWER JUNCTION INFORMATION FROM SEWER VIDEO INSPECTION		
SEWER ID S-MA20008789		
DISTANCE FROM S-MH20008164		
DISTANCE	DIAMETER	CLOCK
9.1	150.0	10:00
13.5	150.0	10:00
15.0	150.0	10:00
15.7	150.0	2:00
16.7	150.0	10:00
16.8	150.0	2:00
18.8	150.0	10:00
26.6	150.0	10:00
28.4	150.0	9:00
30.4	150.0	10:00
38.9	150.0	2:00
42.7	150.0	10:00
44.3	150.0	10:00
45.9	150.0	2:00
46.6	150.0	2:00
53.5	150.0	10:00
54.2	150.0	2:00
60.7	150.0	2:00
63.0	150	10:00
68.9	150	2:00
71.0	150	10:00
72.0	150	10:00
75.7	150	2:00
79.6	150	10:00
83.6	150	2:00
87.3	150	10:00
91.9	150	2:00
94.9	150	10:00
100.2	150	2:00
102.6	150	10:00
106.4	150	2:00
108.8	150	10:00

WARNING

IF POWER EQUIPMENT OR EXPLOSIVES ARE TO BE USED FOR EXCAVATION ON THIS PROJECT THE CONTRACTOR MUST:

- 1) NOTIFY THE GAS COMPANY OF THE PROPOSED LOCATION OF EXCAVATION.
- 2) TAKE PRECAUTION TO AVOID DAMAGE TO GAS COMPANY INSTALLATIONS.

SEE PROVINCIAL REGULATION 140/92 FOR DETAILS

**ENGINEERS
GEOSCIENTISTS
MANITOBA**

Certificate of Authorization
Stantec Consulting Ltd.
No. 1301

FOR INDEX SEE
13877

TENDER NO. 1138-2025



METRIC

WHOLE NUMBERS INDICATE MILLIMETRES
DECIMALIZED NUMBERS INDICATE METRES

NOTE:
1. REFER TO APPENDIX C FOR MINIMUM TRAFFIC REQUIREMENTS TO BE MAINTAINED.

LOCATION APPROVED UNDERGROUND STRUCTURES		B.M. ELEV.		 Stantec 311 Portage Avenue, Winnipeg, Manitoba Tel 204-489-5900 Fax 204-453-9012		ENGINEER'S SEAL		 THE CITY OF WINNIPEG WATER AND WASTE DEPARTMENT							
SUPV. U/G STRUCTURES		DATE													
COMMITTEE															
NOTE:															
LOCATION OF UNDERGROUND STRUCTURES AS SHOWN ARE BASED ON THE BEST INFORMATION AVAILABLE BUT NO GUARANTEE IS GIVEN THAT ALL EXISTING UTILITIES ARE SHOWN OR THAT THE GIVEN LOCATIONS ARE EXACT. CONFIRMATION OF EXISTENCE AND EXACT LOCATION OF ALL SERVICES MUST BE OBTAINED FROM THE INDIVIDUAL UTILITIES BEFORE PROCEEDING WITH CONSTRUCTION.				DESIGNED BY NK		CHECKED BY RS									
				DRAWN BY MR		APPROVED BY NK									
				HOR. SCALE: 1:750		RELEASED FOR CONSTRUCTION: S. COURNOYER, P.ENG.									
				VERTICAL:		DATE 26.04.23									
0 ISSUED FOR CONSTRUCTION		26.04.24		DATE 26.04.24		CONSULTANT DRAWING NO. C-131		2025 SEWER RENEWALS BY CIPP LINING CONTRACT 5 PARKVIEW STREET IST MH S OF PORTAGE AVENUE TO 2ND MH S OF PORTAGE AVENUE							
NO. REVISIONS		DATE													
								SHEET OF 33 52							
								CAD FILE DRAWING NUMBER 20975c-122-CI32.dwg							
								CITY DRAWING NUMBER 13908							