


RAQUETTE STREET

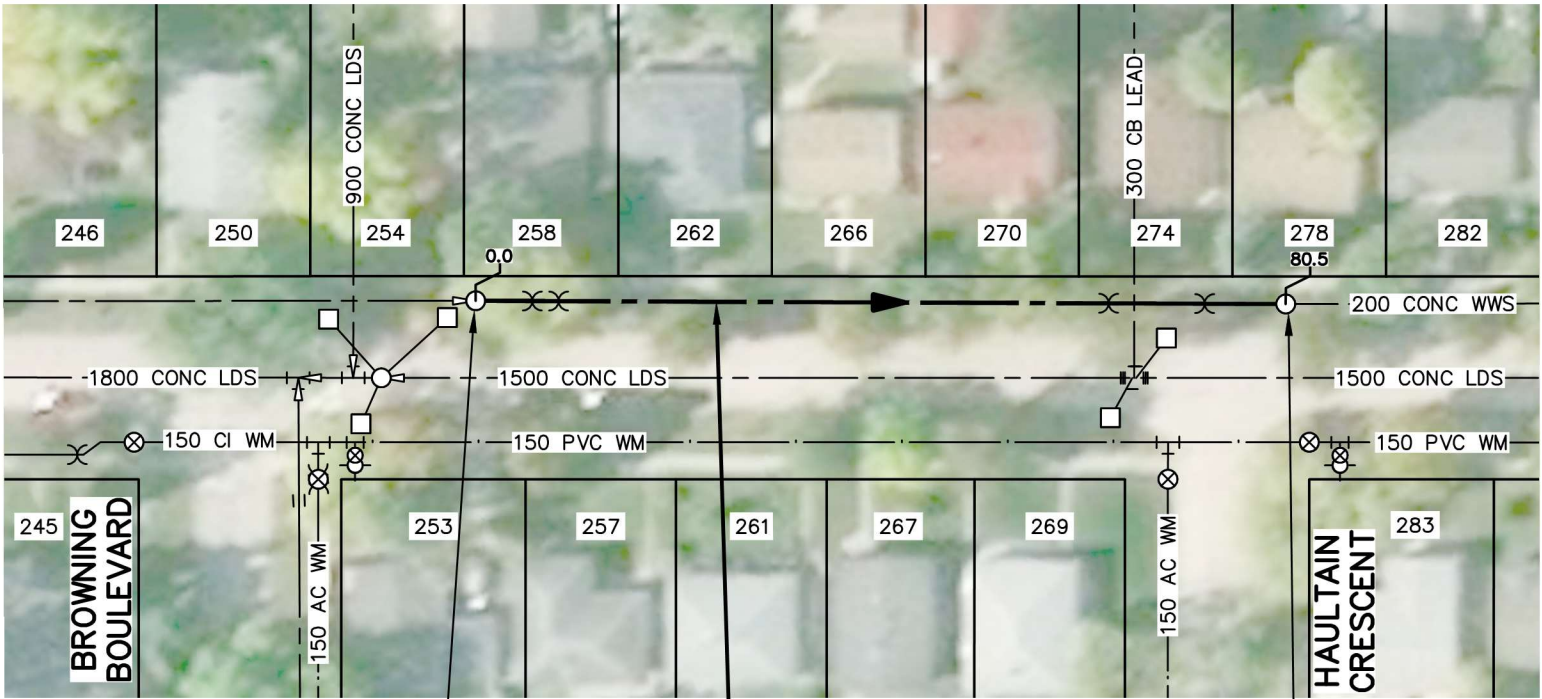

S-MH20003245
RIM 238.124
INV N 235.204
INV S 235.200

80.5 OF 200 CONC WWS TO
BE LINED S-MA20003533
(FULLY DETERIORATED)

S-MH20003244
RIM 237.596
INV N 234.860
INV S 234.860

SEWER JUNCTION INFORMATION FROM SEWER VIDEO INSPECTION		
SEWER ID S-MA20003533		
DISTANCE FROM S-MH20003245		
DISTANCE	DIAMETER	CLOCK
7.0	150	10:00
14.8	150	2:00
22.3	150	10:00
27.5	150	2:00
37.5	150	10:00
42.2	150	2:00
52.3	150	10:00
57.9	150	2:00
67.7	200	9:00

WARNING

IF POWER EQUIPMENT OR EXPLOSIVES ARE TO BE USED FOR EXCAVATION ON THIS PROJECT THE CONTRACTOR MUST:
1) NOTIFY THE GAS COMPANY OF THE PROPOSED LOCATION OF EXCAVATION.
2) TAKE PRECAUTION TO AVOID DAMAGE TO GAS COMPANY INSTALLATIONS.
SEE PROVINCIAL REGULATION 140/92 FOR DETAILS



Certificate of Authorization
Stantec Consulting Ltd.
No. 1301

FOR INDEX SEE
13877

TENDER NO. 1138-2025



METRIC

WHOLE NUMBERS INDICATE MILLIMETRES
DECIMALIZED NUMBERS INDICATE METRES

NOTE:
1. REFER TO APPENDIX C FOR MINIMUM TRAFFIC REQUIREMENTS TO BE MAINTAINED.

LOCATION APPROVED UNDERGROUND STRUCTURES

SUPV. U/G STRUCTURES COMMITTEE DATE

NOTE:
LOCATION OF UNDERGROUND STRUCTURES AS SHOWN ARE BASED ON THE BEST INFORMATION AVAILABLE BUT NO GUARANTEE IS GIVEN THAT ALL EXISTING UTILITIES ARE SHOWN OR THAT THE GIVEN LOCATIONS ARE EXACT. CONFIRMATION OF EXISTENCE AND EXACT LOCATION OF ALL SERVICES MUST BE OBTAINED FROM THE INDIVIDUAL UTILITIES BEFORE PROCEEDING WITH CONSTRUCTION.

B.M. ELEV.			
0	ISSUED FOR CONSTRUCTION	26.04.24	NK
NO.	REVISIONS	DATE	BY



311 Portage Avenue, Winnipeg, Manitoba
Tel 204-489-5900 Fax 204-453-9012

DESIGNED BY	NK	CHECKED BY	RS
DRAWN BY	MR	APPROVED BY	NK
HOR. SCALE:	1:750	RELEASED FOR CONSTRUCTION:	S. COURNOYER, P.ENG.
VERTICAL:		DATE	26.04.23
DATE	26.04.24		

ENGINEER'S SEAL



CONSULTANT DRAWING NO.
C-135



THE CITY OF WINNIPEG
WATER AND WASTE DEPARTMENT

2025 SEWER RENEWALS BY CIPP LINING
CONTRACT 5

RAQUETTE STREET
IST MH N OF BROWNING BOULEVARD TO
MH AT HAULTAIN CRESCENT (S LEG)

SHEET	OF
37	52
CAD FILE DRAWING NUMBER	
20975c-133-C140.dwg	
CITY DRAWING NUMBER	
13912	