


SHERBURN STREET

93.5 OF 300 CS TO BE
LINED S-MA20017737
(FULLY DETERIORATED)

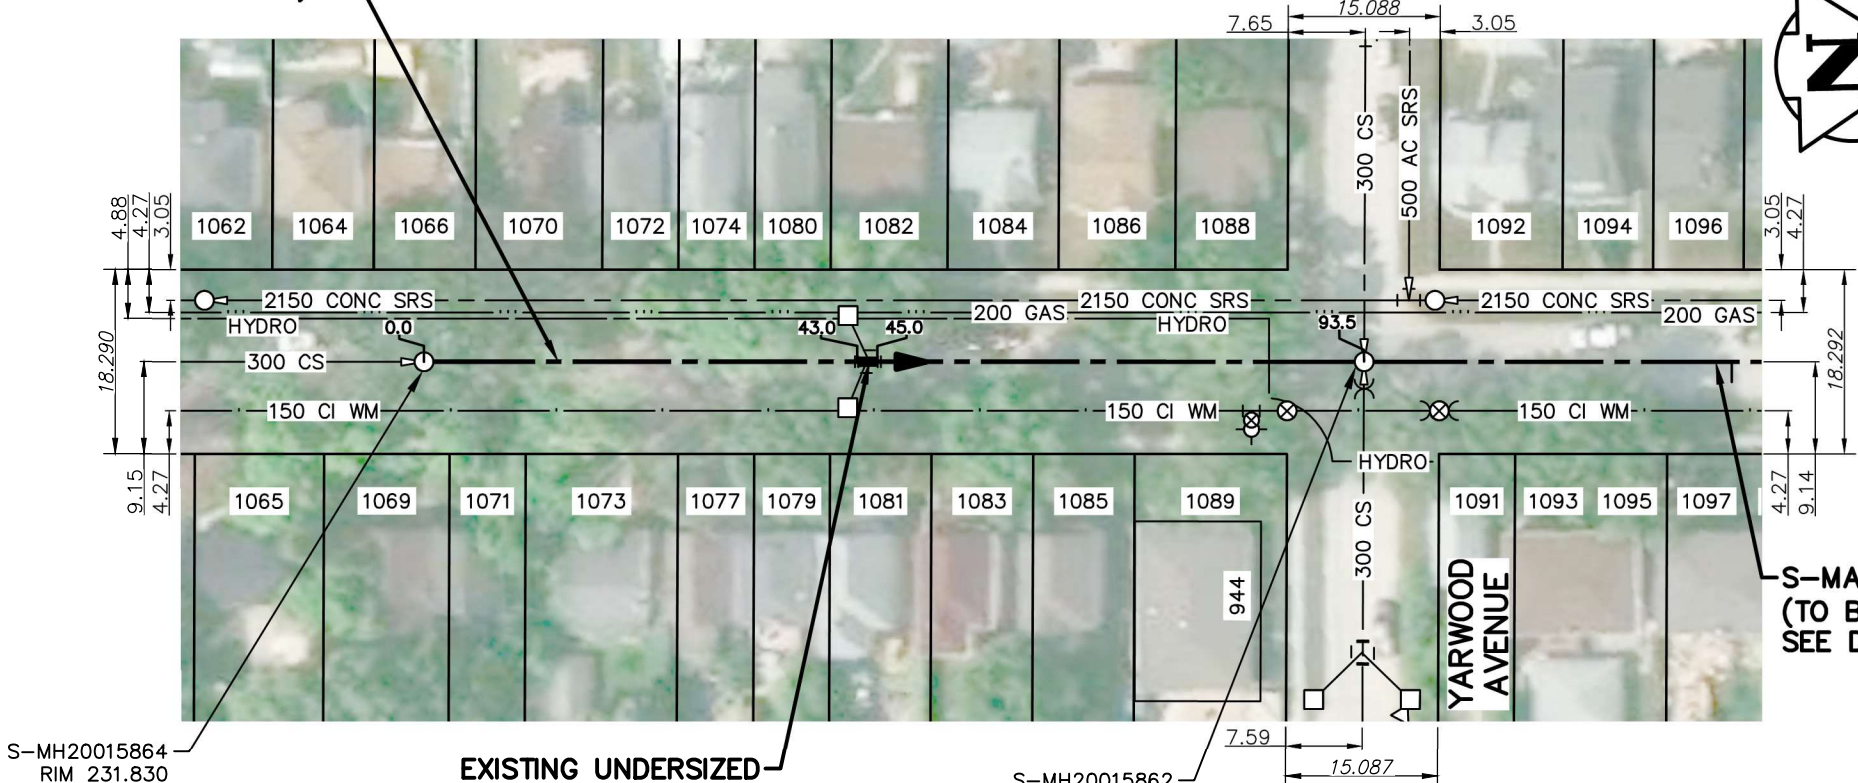

SEWER JUNCTION INFORMATION FROM SEWER VIDEO INSPECTION		
SEWER ID S-MA20017737		
DISTANCE FROM S-MH20015864		
DISTANCE	DIAMETER	CLOCK
2.6	150	2:00
3.4	150	10:00
8.7	150	2:00
9.3	150	10:00
16.7	150	2:00
17.3	150	10:00
24.1	150	2:00
24.7	150	10:00
31.6	150	2:00
32.2	150	10:00
39.0	150	2:00
39.6	150	10:00
43.5	150	2:00
44.7	150	10:00
46.4	150	2:00
47.0	150	10:00
53.9	150	2:00
54.5	150	10:00
62.0	150	2:00
62.6	150	10:00
69.4	150	2:00
70.0	150	10:00
76.8	150	2:00
77.0	150	10:00
77.5	150	2:00
84.6	150	2:00
84.6	150	1:00
85.4	150	10:00

WARNING

IF POWER EQUIPMENT OR EXPLOSIVES ARE TO BE USED FOR EXCAVATION ON THIS PROJECT THE CONTRACTOR MUST:

- 1) NOTIFY THE GAS COMPANY OF THE PROPOSED LOCATION OF EXCAVATION.
- 2) TAKE PRECAUTION TO AVOID DAMAGE TO GAS COMPANY INSTALLATIONS.

SEE PROVINCIAL REGULATION 140/92 FOR DETAILS



Certificate of Authorization
Stantec Consulting Ltd.
No. 1301

FOR INDEX SEE
13877

TENDER NO. 1138-2025



METRIC

WHOLE NUMBERS INDICATE MILLIMETRES
DECIMALIZED NUMBERS INDICATE METRES

NOTE:

1. REFER TO APPENDIX C FOR MINIMUM TRAFFIC REQUIREMENTS TO BE MAINTAINED.

LOCATION APPROVED UNDERGROUND STRUCTURES

SUPV. U/G STRUCTURES COMMITTEE	DATE
-----------------------------------	------

NOTE:

LOCATION OF UNDERGROUND STRUCTURES AS SHOWN ARE BASED ON THE BEST INFORMATION AVAILABLE BUT NO GUARANTEE IS GIVEN THAT ALL EXISTING UTILITIES ARE SHOWN OR THAT THE GIVEN LOCATIONS ARE EXACT. CONFIRMATION OF EXISTENCE AND EXACT LOCATION OF ALL SERVICES MUST BE OBTAINED FROM THE INDIVIDUAL UTILITIES BEFORE PROCEEDING WITH CONSTRUCTION.

B.M.
ELEV.

0	ISSUED FOR CONSTRUCTION	26.04.24	NK
NO.	REVISIONS	DATE	BY



Stantec

311 Portage Avenue, Winnipeg, Manitoba
Tel 204-489-5900 Fax 204-453-9012

DESIGNED BY NK

DRAWN BY MR

HOR. SCALE: 1:750
VERTICAL:

DATE 26.04.24

CHECKED BY RS

APPROVED BY NK

RELEASED FOR
CONSTRUCTION:
S. COURNOYER, P.ENG.

DATE 26.04.23

ENGINEER'S SEAL



CONSULTANT DRAWING NO.

C-142



THE CITY OF WINNIPEG
WATER AND WASTE DEPARTMENT

2025 SEWER RENEWALS BY CIPP LINING

CONTRACT 5

SHERBURN STREET

2ND MH N OF WELLINGTON AVENUE TO

MH AT YARWOOD AVENUE

SHEET 44 OF 52

CAD FILE DRAWING NUMBER
20975c-141-C150.dwg

CITY DRAWING NUMBER

13919

BID OPPORTUNITY: 1138-2025
CONTRACT NUMBER: 5

FILE PATH: C:\Users\AMANNESS\DC\ACCDocs\Stantec Consulting\111220975_C5_CoW_2025_CIPP\Project Files\01_wip\04_civil\sheet_files
FILE NAME: 20975c-141-C150