


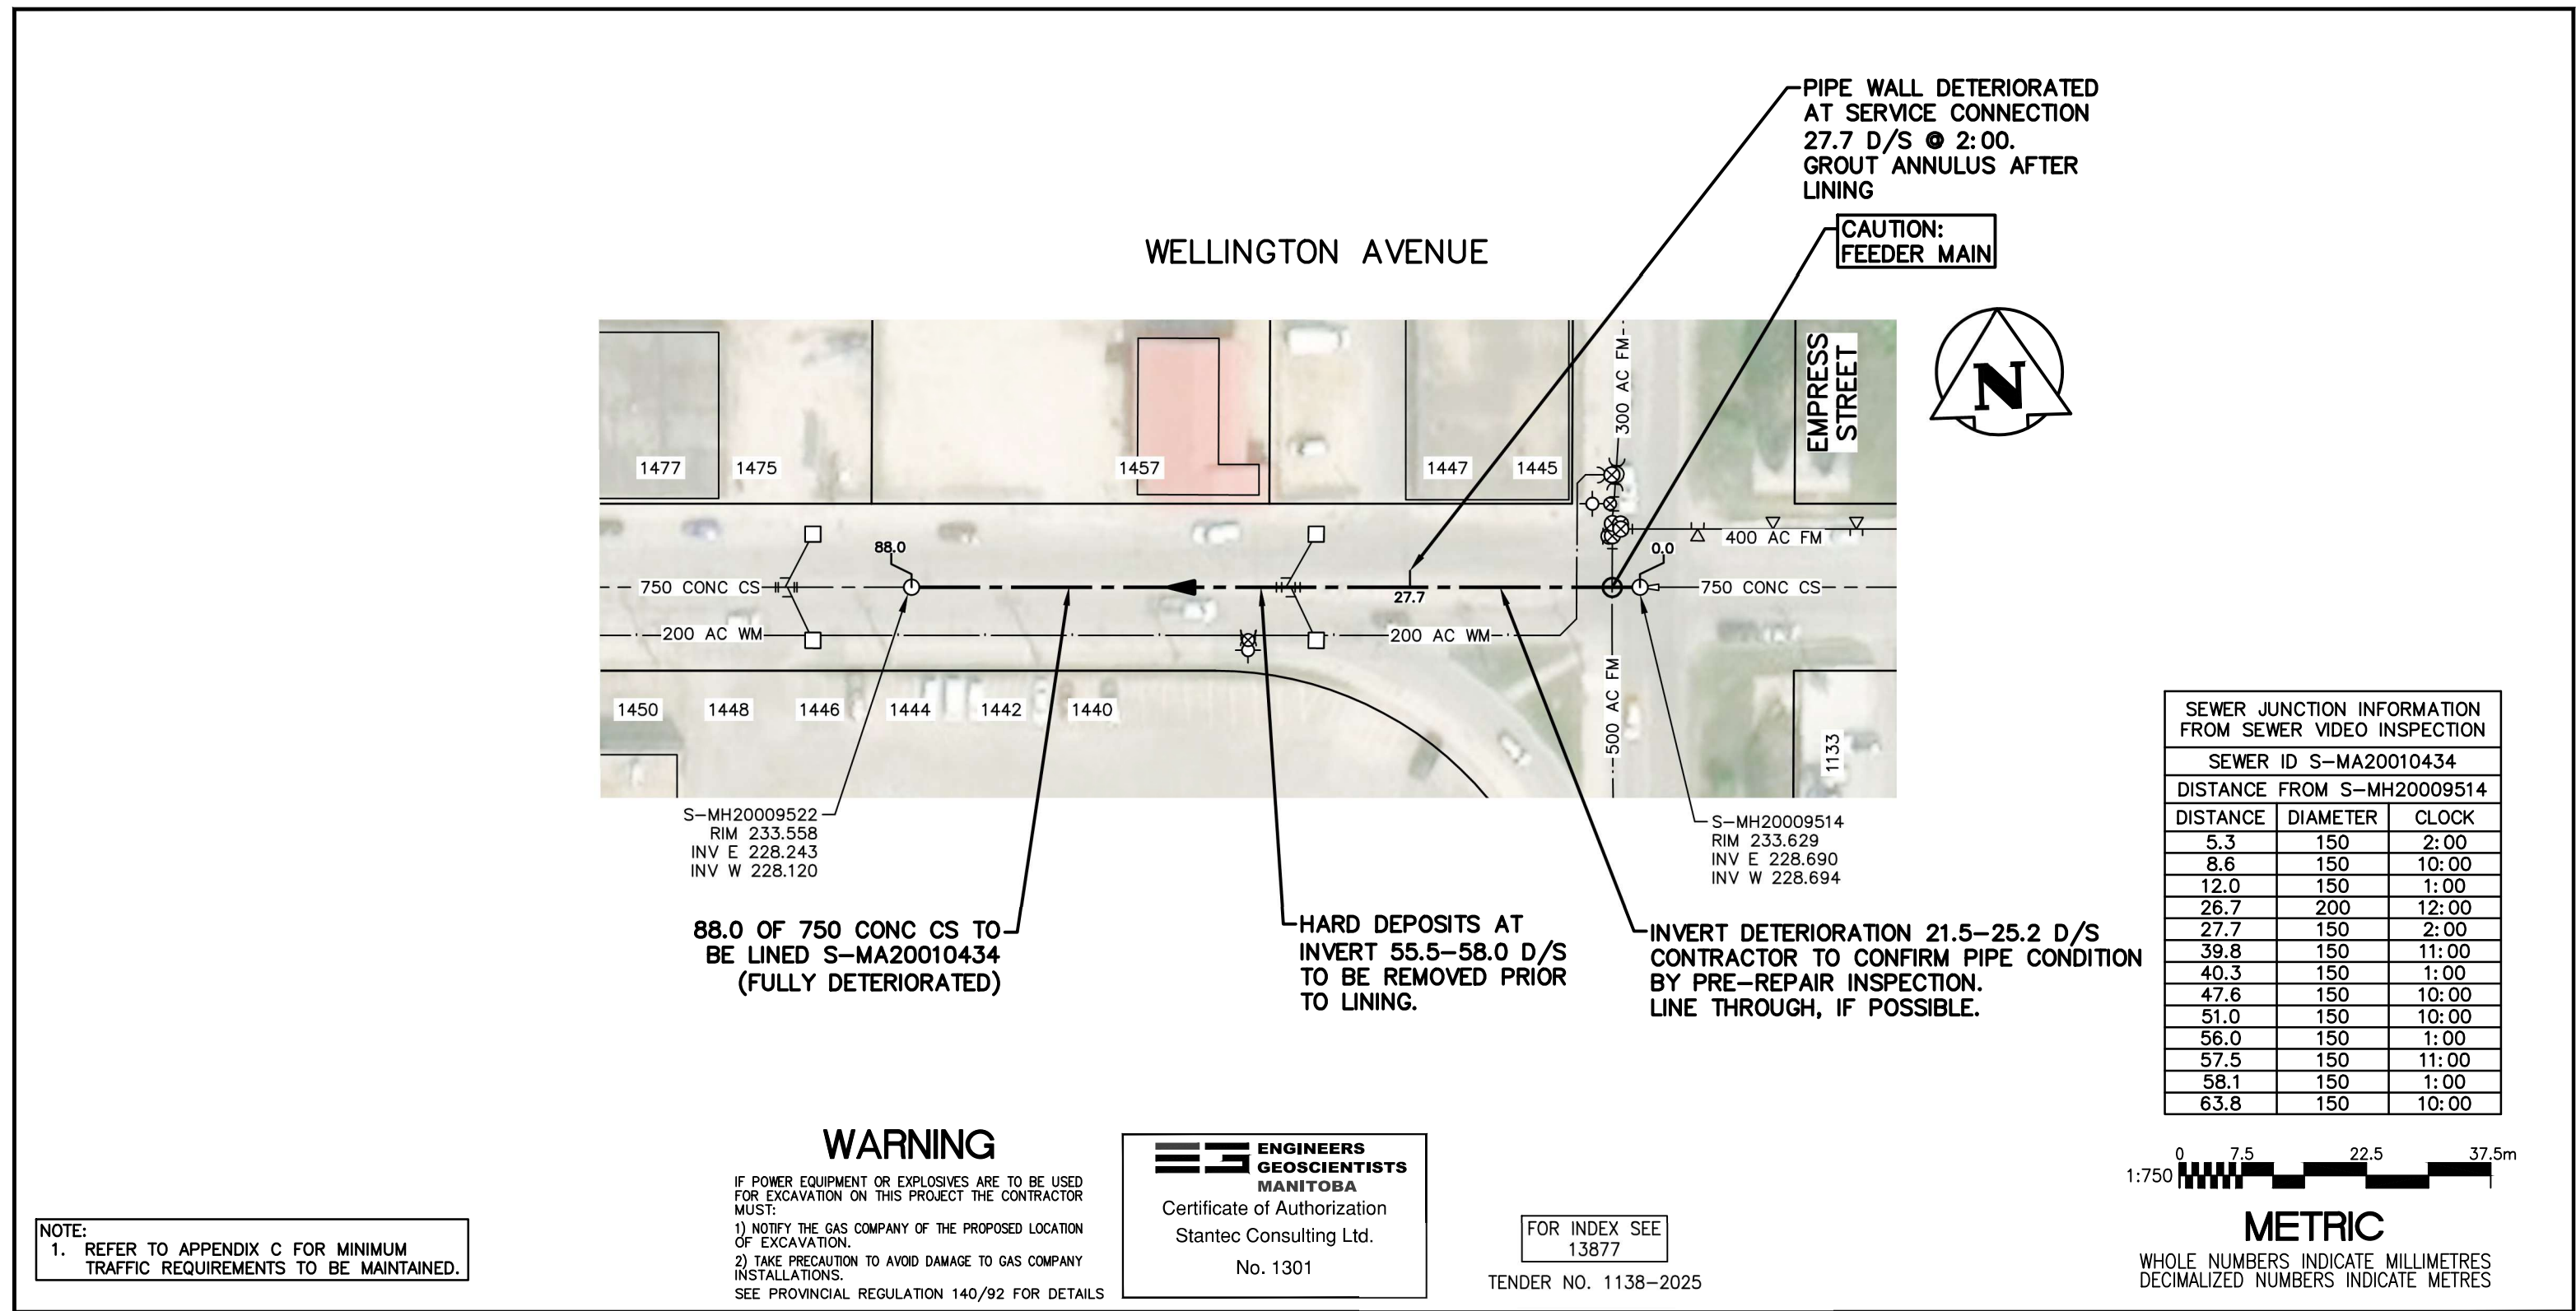

LOCATION APPROVED UNDERGROUND STRUCTURES	B.M. ELEV.				Stantec 311 Portage Avenue, Winnipeg, Manitoba Tel 204-489-5900 Fax 204-453-9012 <table><tr><td>DESIGNED BY</td><td>NK</td><td>CHECKED BY</td><td>RS</td></tr><tr><td>DRAWN BY</td><td>MR</td><td>APPROVED BY</td><td>NK</td></tr><tr><td colspan="2">HOR. SCALE: 1:750</td><td colspan="2">RELEASED FOR CONSTRUCTION: S. COURNOYER, P.ENG.</td></tr><tr><td colspan="2">VERTICAL:</td><td colspan="2">DATE 26.04.23</td></tr></table>				DESIGNED BY	NK	CHECKED BY	RS	DRAWN BY	MR	APPROVED BY	NK	HOR. SCALE: 1:750		RELEASED FOR CONSTRUCTION: S. COURNOYER, P.ENG.		VERTICAL:		DATE 26.04.23		ENGINEER'S SEAL PROVINCE OF MANITOBA N. J. KEHLER Member 30100 REGISTERED PROFESSIONAL ENGINEER 2026-04-27 CONSULTANT DRAWING NO. C-146				THE CITY OF WINNIPEG WATER AND WASTE DEPARTMENT 2025 SEWER RENEWALS BY CIPP LINING CONTRACT 5 WELLINGTON AVENUE MH AT EMPRESS STREET TO IST MH W OF EMPRESS STREET				SHEET OF 48 52	
	DESIGNED BY	NK	CHECKED BY	RS																														
	DRAWN BY	MR	APPROVED BY	NK																														
	HOR. SCALE: 1:750		RELEASED FOR CONSTRUCTION: S. COURNOYER, P.ENG.																															
VERTICAL:		DATE 26.04.23																																
CAD FILE DRAWING NUMBER 20975c-141-C150.dwg																																		
CITY DRAWING NUMBER 13923																																		

SUPV. U/G STRUCTURES		DATE	
COMMITTEE			
NOTE: LOCATION OF UNDERGROUND STRUCTURES AS SHOWN ARE BASED ON THE BEST INFORMATION AVAILABLE BUT NO GUARANTEE IS GIVEN THAT ALL EXISTING UTILITIES ARE SHOWN OR THAT THE GIVEN LOCATIONS ARE EXACT. CONFIRMATION OF EXISTENCE AND EXACT LOCATION OF ALL SERVICES MUST BE OBTAINED FROM THE INDIVIDUAL UTILITIES BEFORE PROCEEDING WITH CONSTRUCTION.			
0	ISSUED FOR CONSTRUCTION	26.04.24	NK
NO.	REVISIONS	DATE	BY