




# THE CITY OF WINNIPEG

WATER AND WASTE DEPARTMENT  
ENGINEERING DIVISION

## 2025 WATER MAIN RENEWALS

CONTRACT NO 1  
TENDER 118-2025

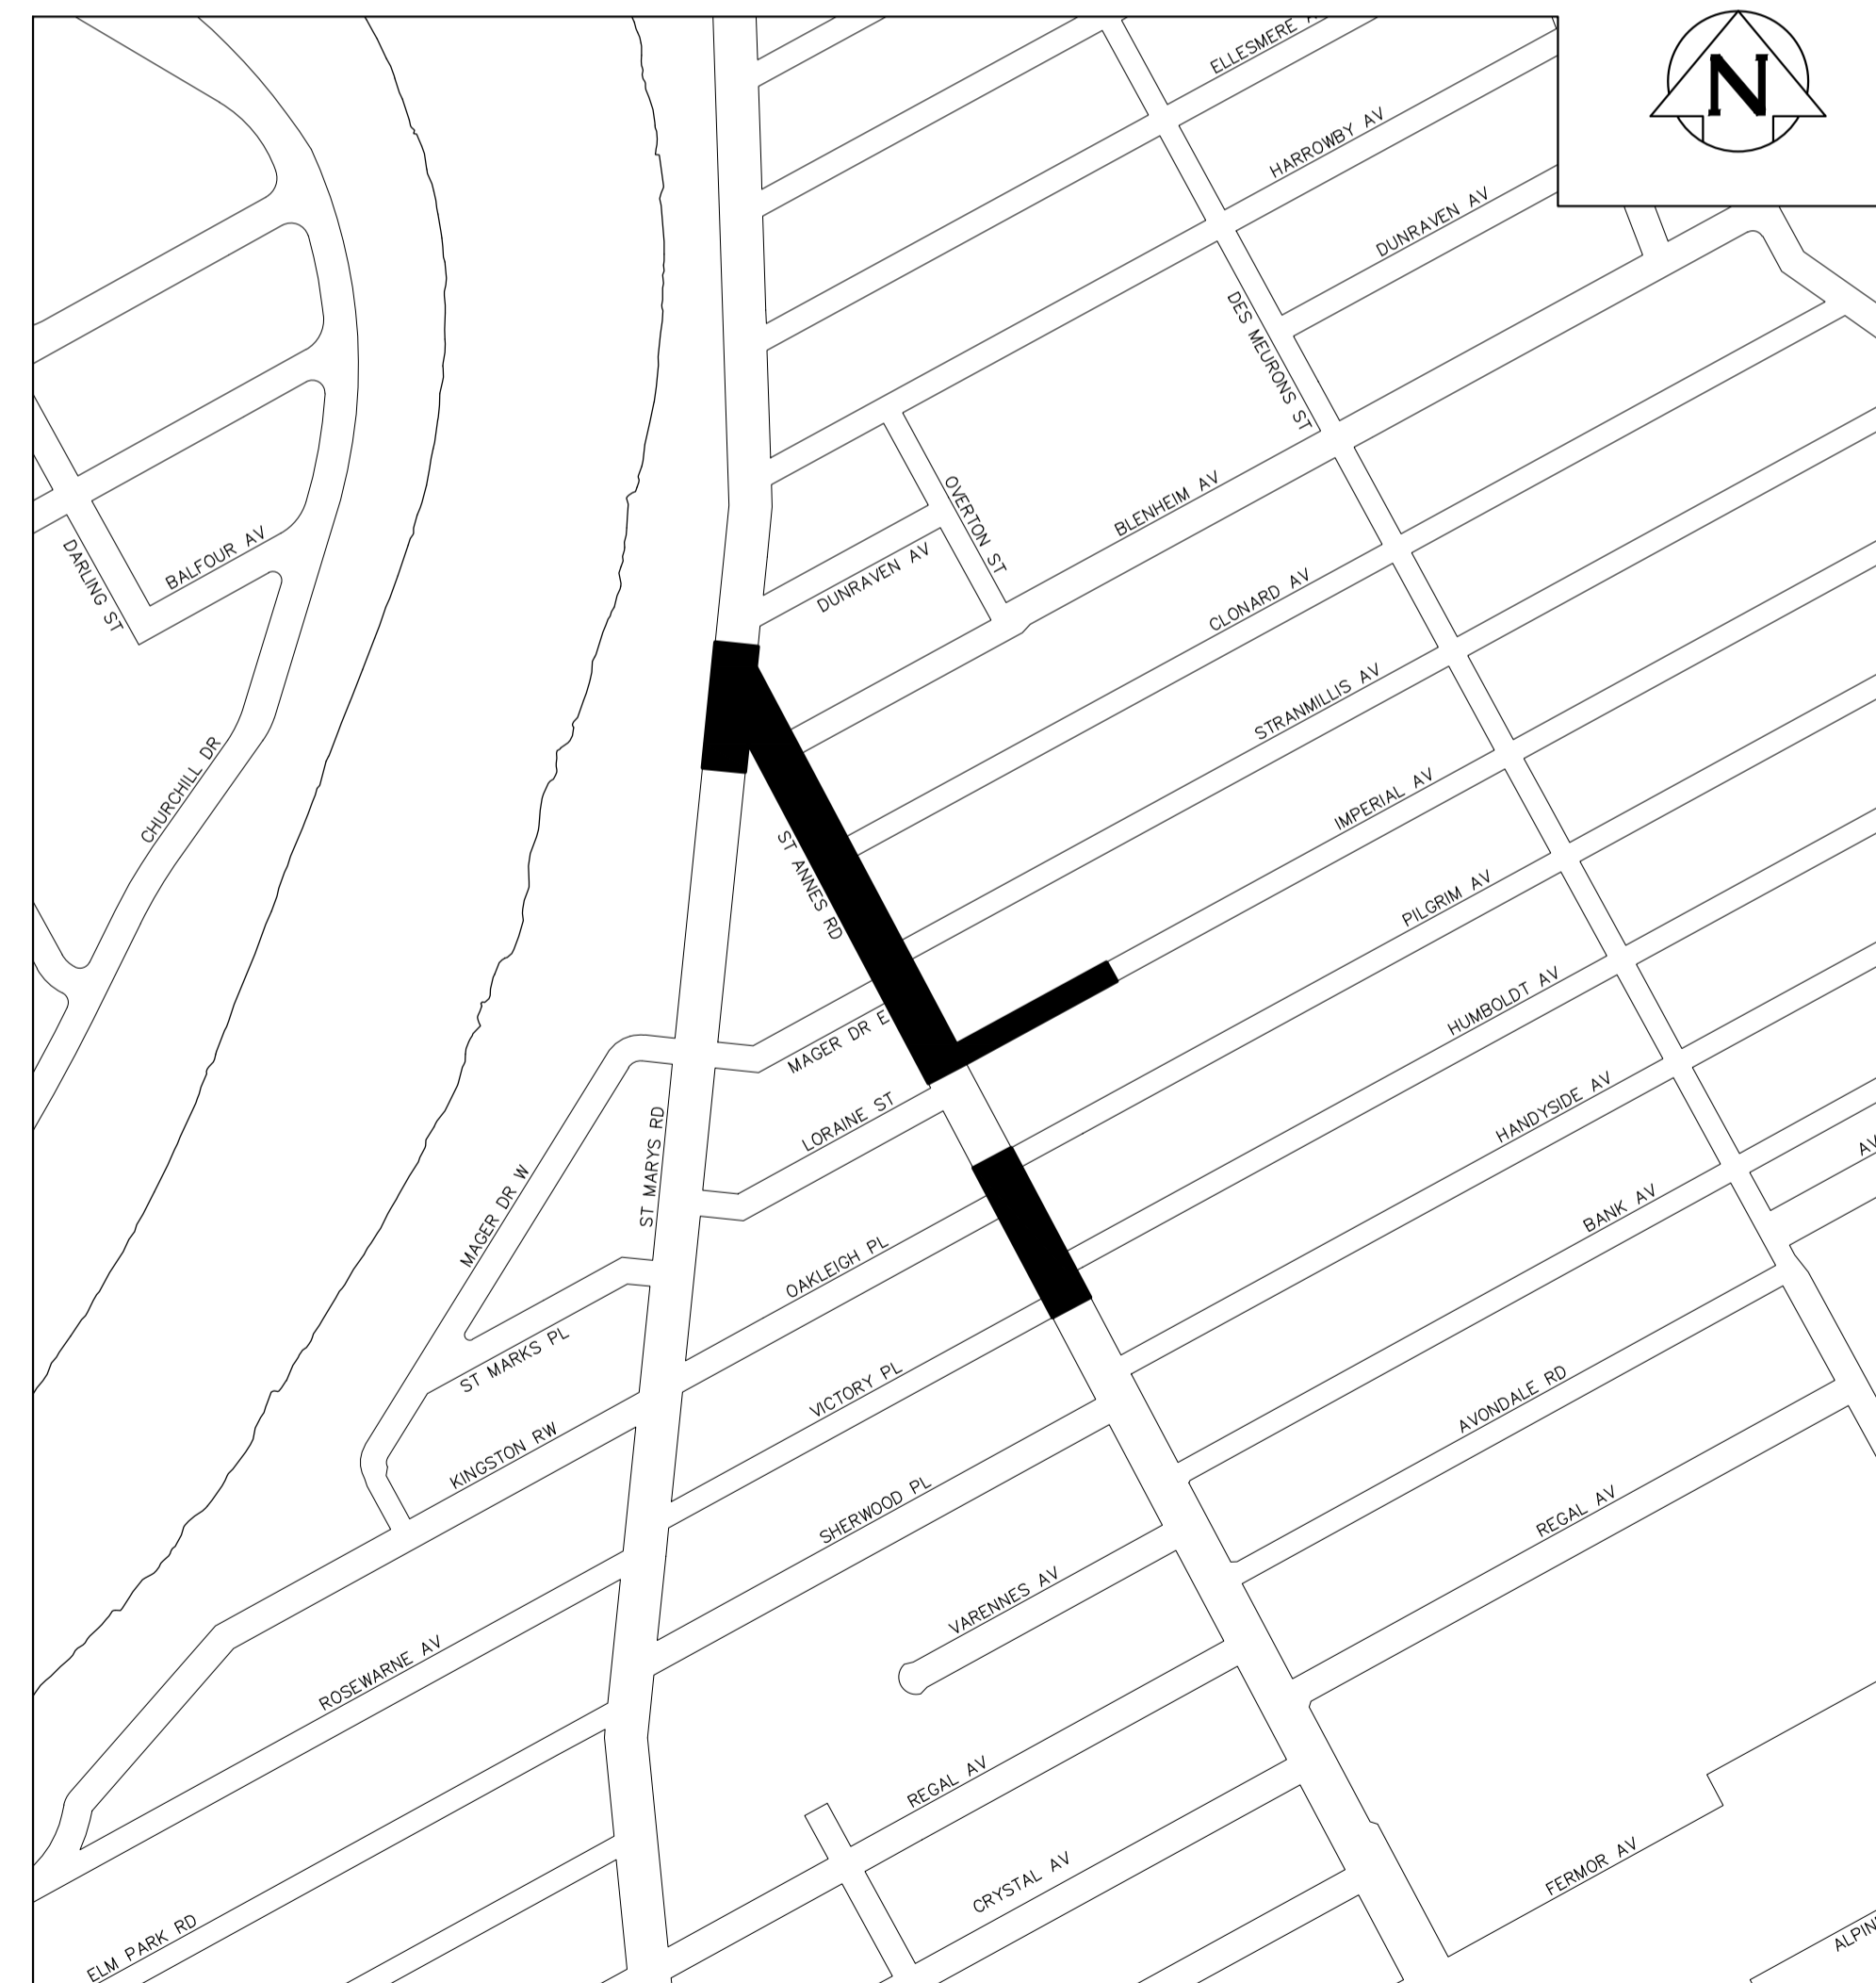

**KEY MAPS**



SHEET 01 OF 09

CITY DRAWING NUMBER

D-17178