


NOTE: CHAINAGES SHOWN ARE ALONG E.P. OF ST. MARY'S RD

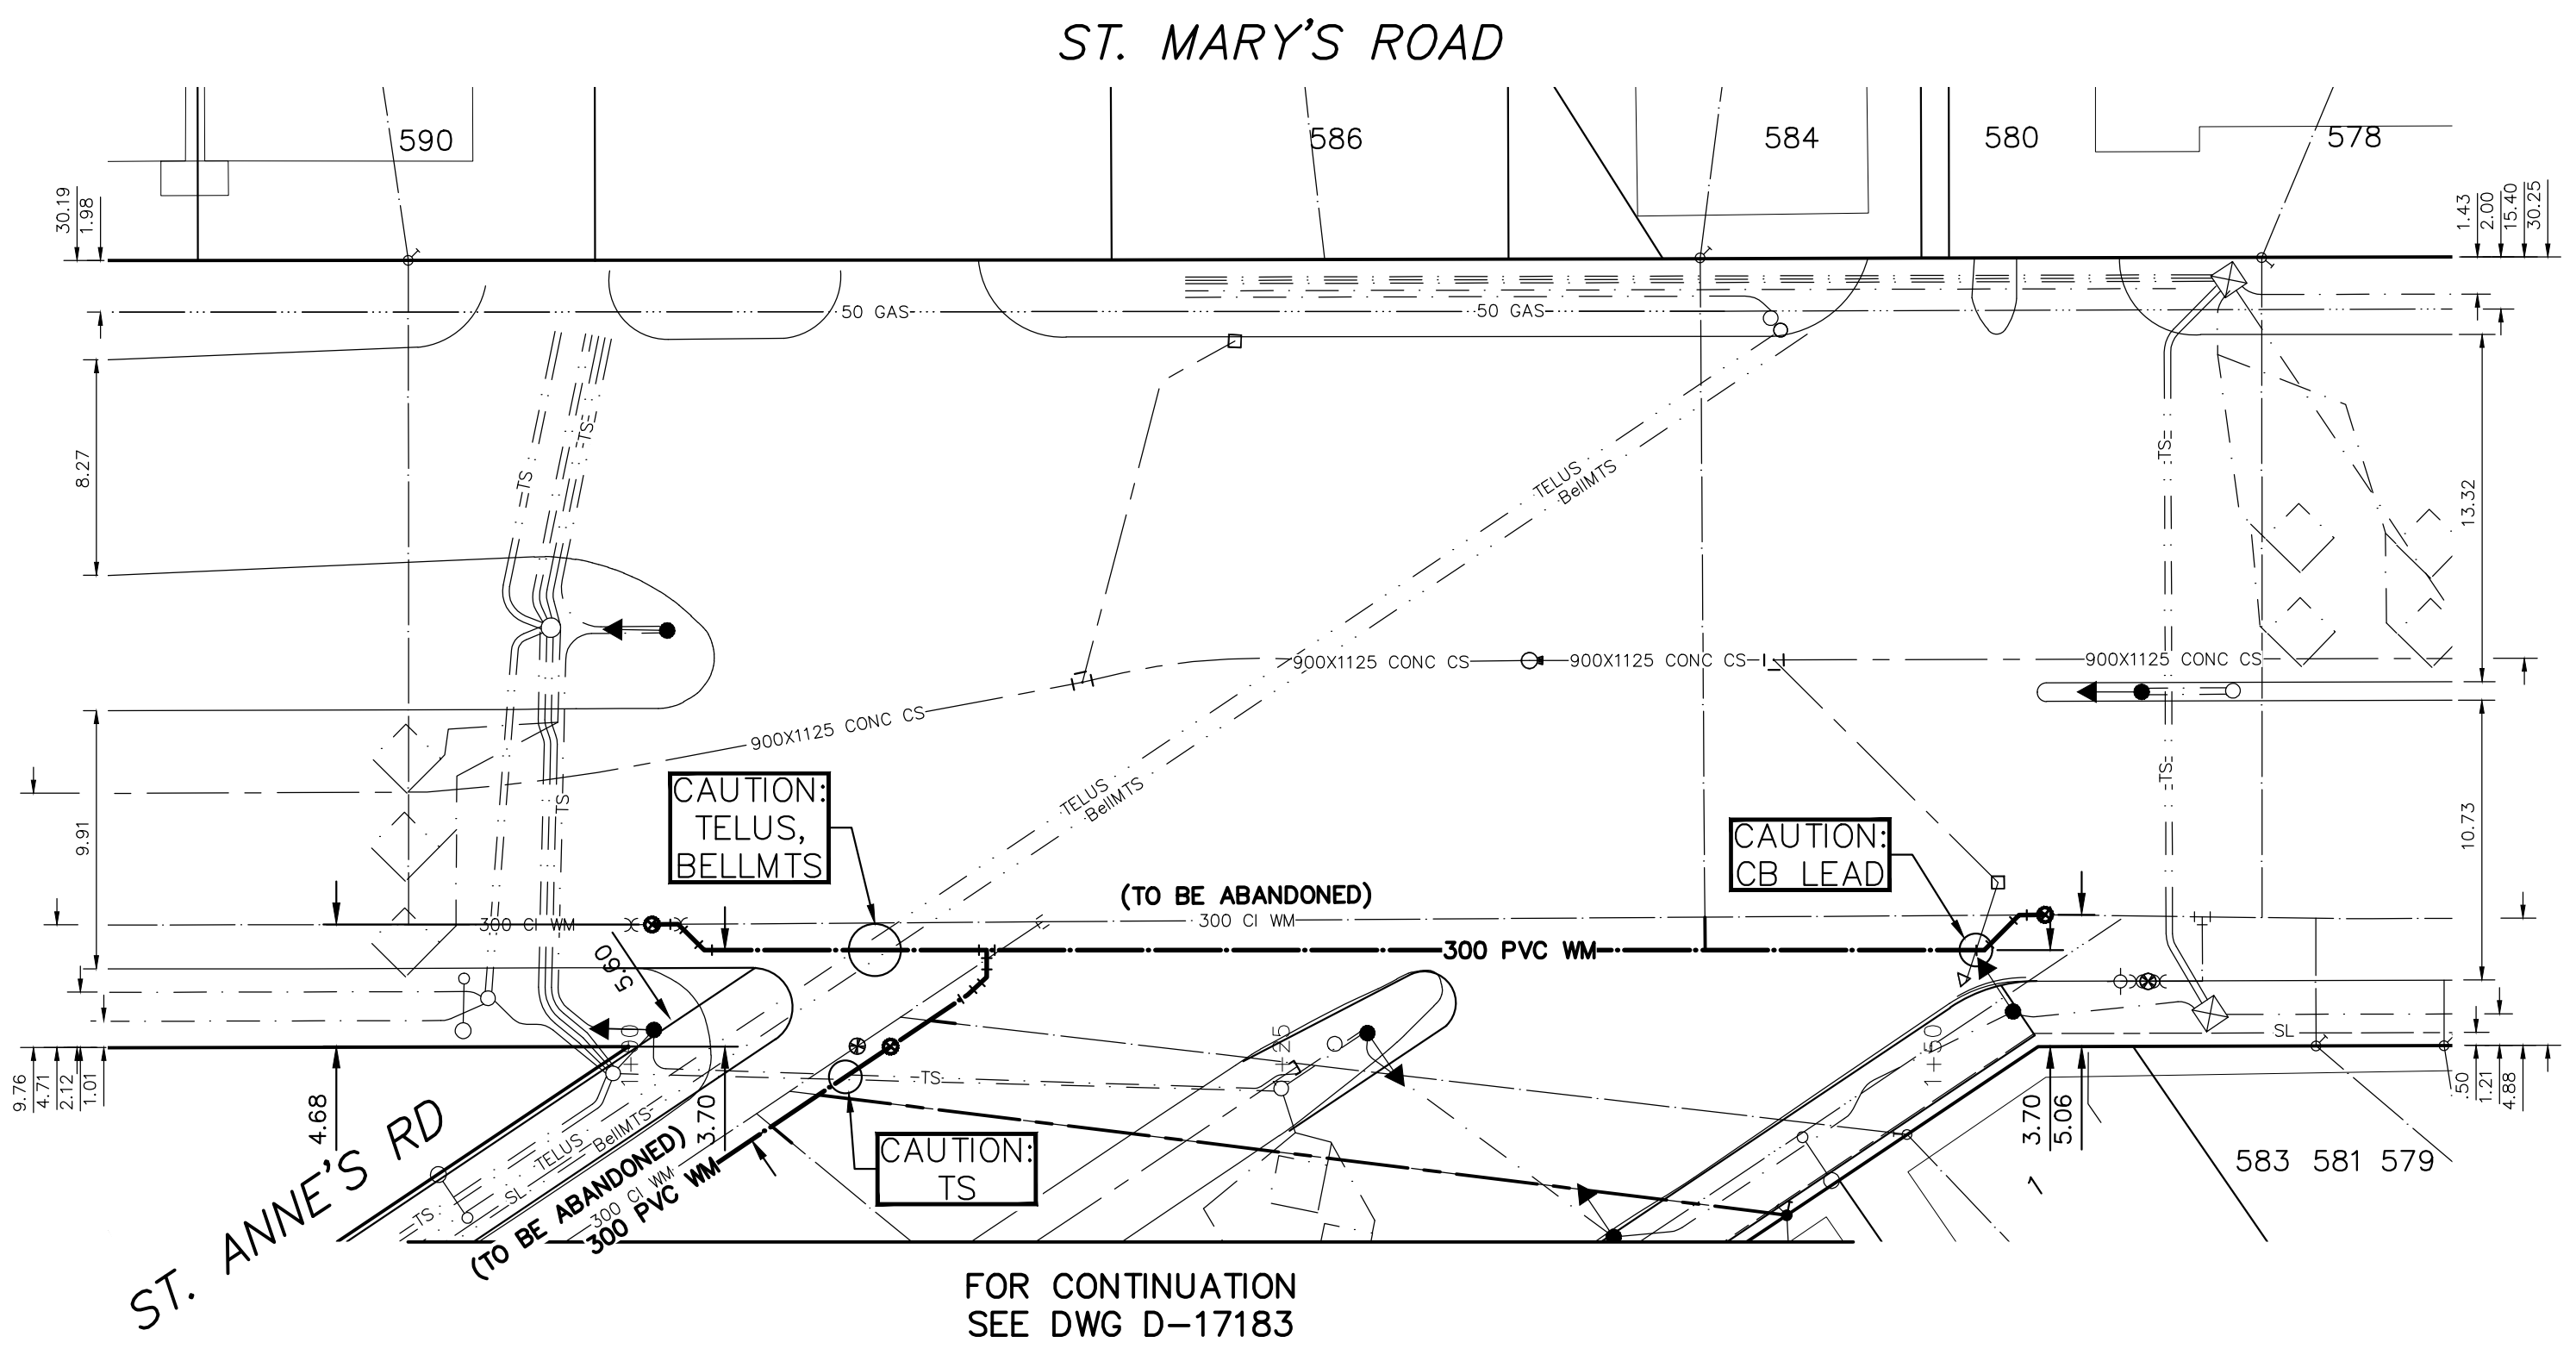


WATER SERVICE INFORMATION

| ADDRESS | SIZE (mm) MATERIAL (STREET) | SIZE (mm) MATERIAL (PROP.) | SHORT & LONG MEASUREMENT | CORP. LOCATION | REMARKS |
|---------------------|-----------------------------|----------------------------|--------------------------|----------------|-------------------|
| 578 ST. MARY'S ROAD | UNKN | UNKN | 6.38 NSL HSE | OPP S/C | - |
| 579 ST. MARY'S ROAD | UNKN | UNKN | 8.584>NNL ST. ANNE'S RD | OPP S/C | - |
| 579 ST. MARY'S ROAD | UNKN | 50 | 8.18 SNL HSE | OPP S/C | - |
| 581 ST. MARY'S ROAD | UNKN | CU | 10.663>NNL ST. ANNE'S RD | OPP S/C | - |
| 581 ST. MARY'S ROAD | UNKN | CU | 3.26 SNL HSE | OPP S/C | - |
| 584 ST. MARY'S ROAD | UNKN | UNKN | 15.582>NNL ST. ANNE'S RD | OPP S/C | - |
| 584 ST. MARY'S ROAD | UNKN | UNKN | 2.41 NSL HSE | OPP S/C | RECONNECT SERVICE |
| 590 ST. MARY'S ROAD | UNKN | UNKN | 12.964>NNL ST. ANNE'S RD | OPP S/C | - |
| 590 ST. MARY'S ROAD | UNKN | UNKN | 2.47 SNL HSE | OPP S/C | - |
| 590 ST. MARY'S ROAD | UNKN | UNKN | 8.447 SSL ST. ANNE'S RD | OPP S/C | - |

*SERVICES TO BE RENEWED TO P. ALL OTHERS TO BE RECONNECTED

NOTE: ALL VALVES TO BE INSTALLED CLOCKWISE TO CLOSE

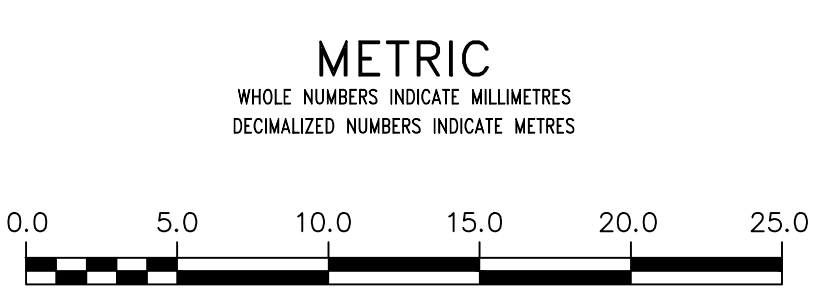

WARNING
IF POWER EQUIPMENT OR EXPLOSIVES ARE TO BE USED FOR EXCAVATION ON THIS PROJECT THE CONTRACTOR MUST:
1) NOTIFY THE GAS COMPANY OF THE PROPOSED LOCATION OF EXCAVATION.
2) TAKE PRECAUTION TO AVOID DAMAGE TO GAS COMPANY INSTALLATIONS.
SEE PROVINCIAL REGULATION 210/72 FOR DETAILS

LOCATION APPROVED
UNDERGROUND STRUCTURES
SUPV. U/G STRUCTURES COMMITTEE DATE
NOTE:
LOCATION OF UNDERGROUND STRUCTURES AS SHOWN ARE BASED ON THE BEST INFORMATION AVAILABLE BUT NO GUARANTEE IS GIVEN THAT ALL EXISTING UTILITIES ARE SHOWN OR THAT THE GIVEN LOCATIONS ARE EXACT. CONFIRMATION OF EXISTENCE AND EXACT LOCATION OF ALL SERVICES MUST BE OBTAINED FROM THE INDIVIDUAL UTILITIES BEFORE PROCEEDING WITH CONSTRUCTION.

| B.M. ELEV. | NO. | REVISIONS | DATE | BY |
|------------|--------------------|-----------|------------|------|
| G | | | | |
| F | | | | |
| E | | | | |
| D | | | | |
| C | | | | |
| B | ISSUED FOR TENDER | | 2025/02/18 | N.T. |
| A | PRELIMINARY DESIGN | | 2025/01/27 | N.T. |

wsp
1600 Buffalo Place
Winnipeg, Manitoba
R3T 6B8 Canada
Phone: 204-477-6650
Fax: 204-474-2864
wsp.com

DESIGNED BY: N.T.
CHECKED BY: K.G.
DRAWN BY: N.T.
APPROVED BY: S.M.
SCALE: HORIZONTAL 1:250, VERTICAL 1:50
DATE: 2025 02 18

ENGINEER'S SEAL
CONSULTANT DRAWING NUMBER
CA0043377.5914-16

THE CITY OF WINNIPEG
WATER AND WASTE DEPARTMENT
ENGINEERING DIVISION

2025 ST. ANNE'S WATERMAIN RENEWAL

ST. MARY'S ROAD
20.0 SSL OF ST. ANNE'S RD TO
15.9>NNL OF ST. ANNE'S RD

SHEET 07 OF 09
CITY DRAWING NUMBER
D-17184

ENGINEERS
GEO-SCIENTISTS
MANITOBA
Certificate of Authorization
WSP Canada Inc.
No. 5750