


NOTE: CHAINAGES SHOWN ARE ALONG S.P. OF IMPERIAL AVE

IMPERIAL AVENUE

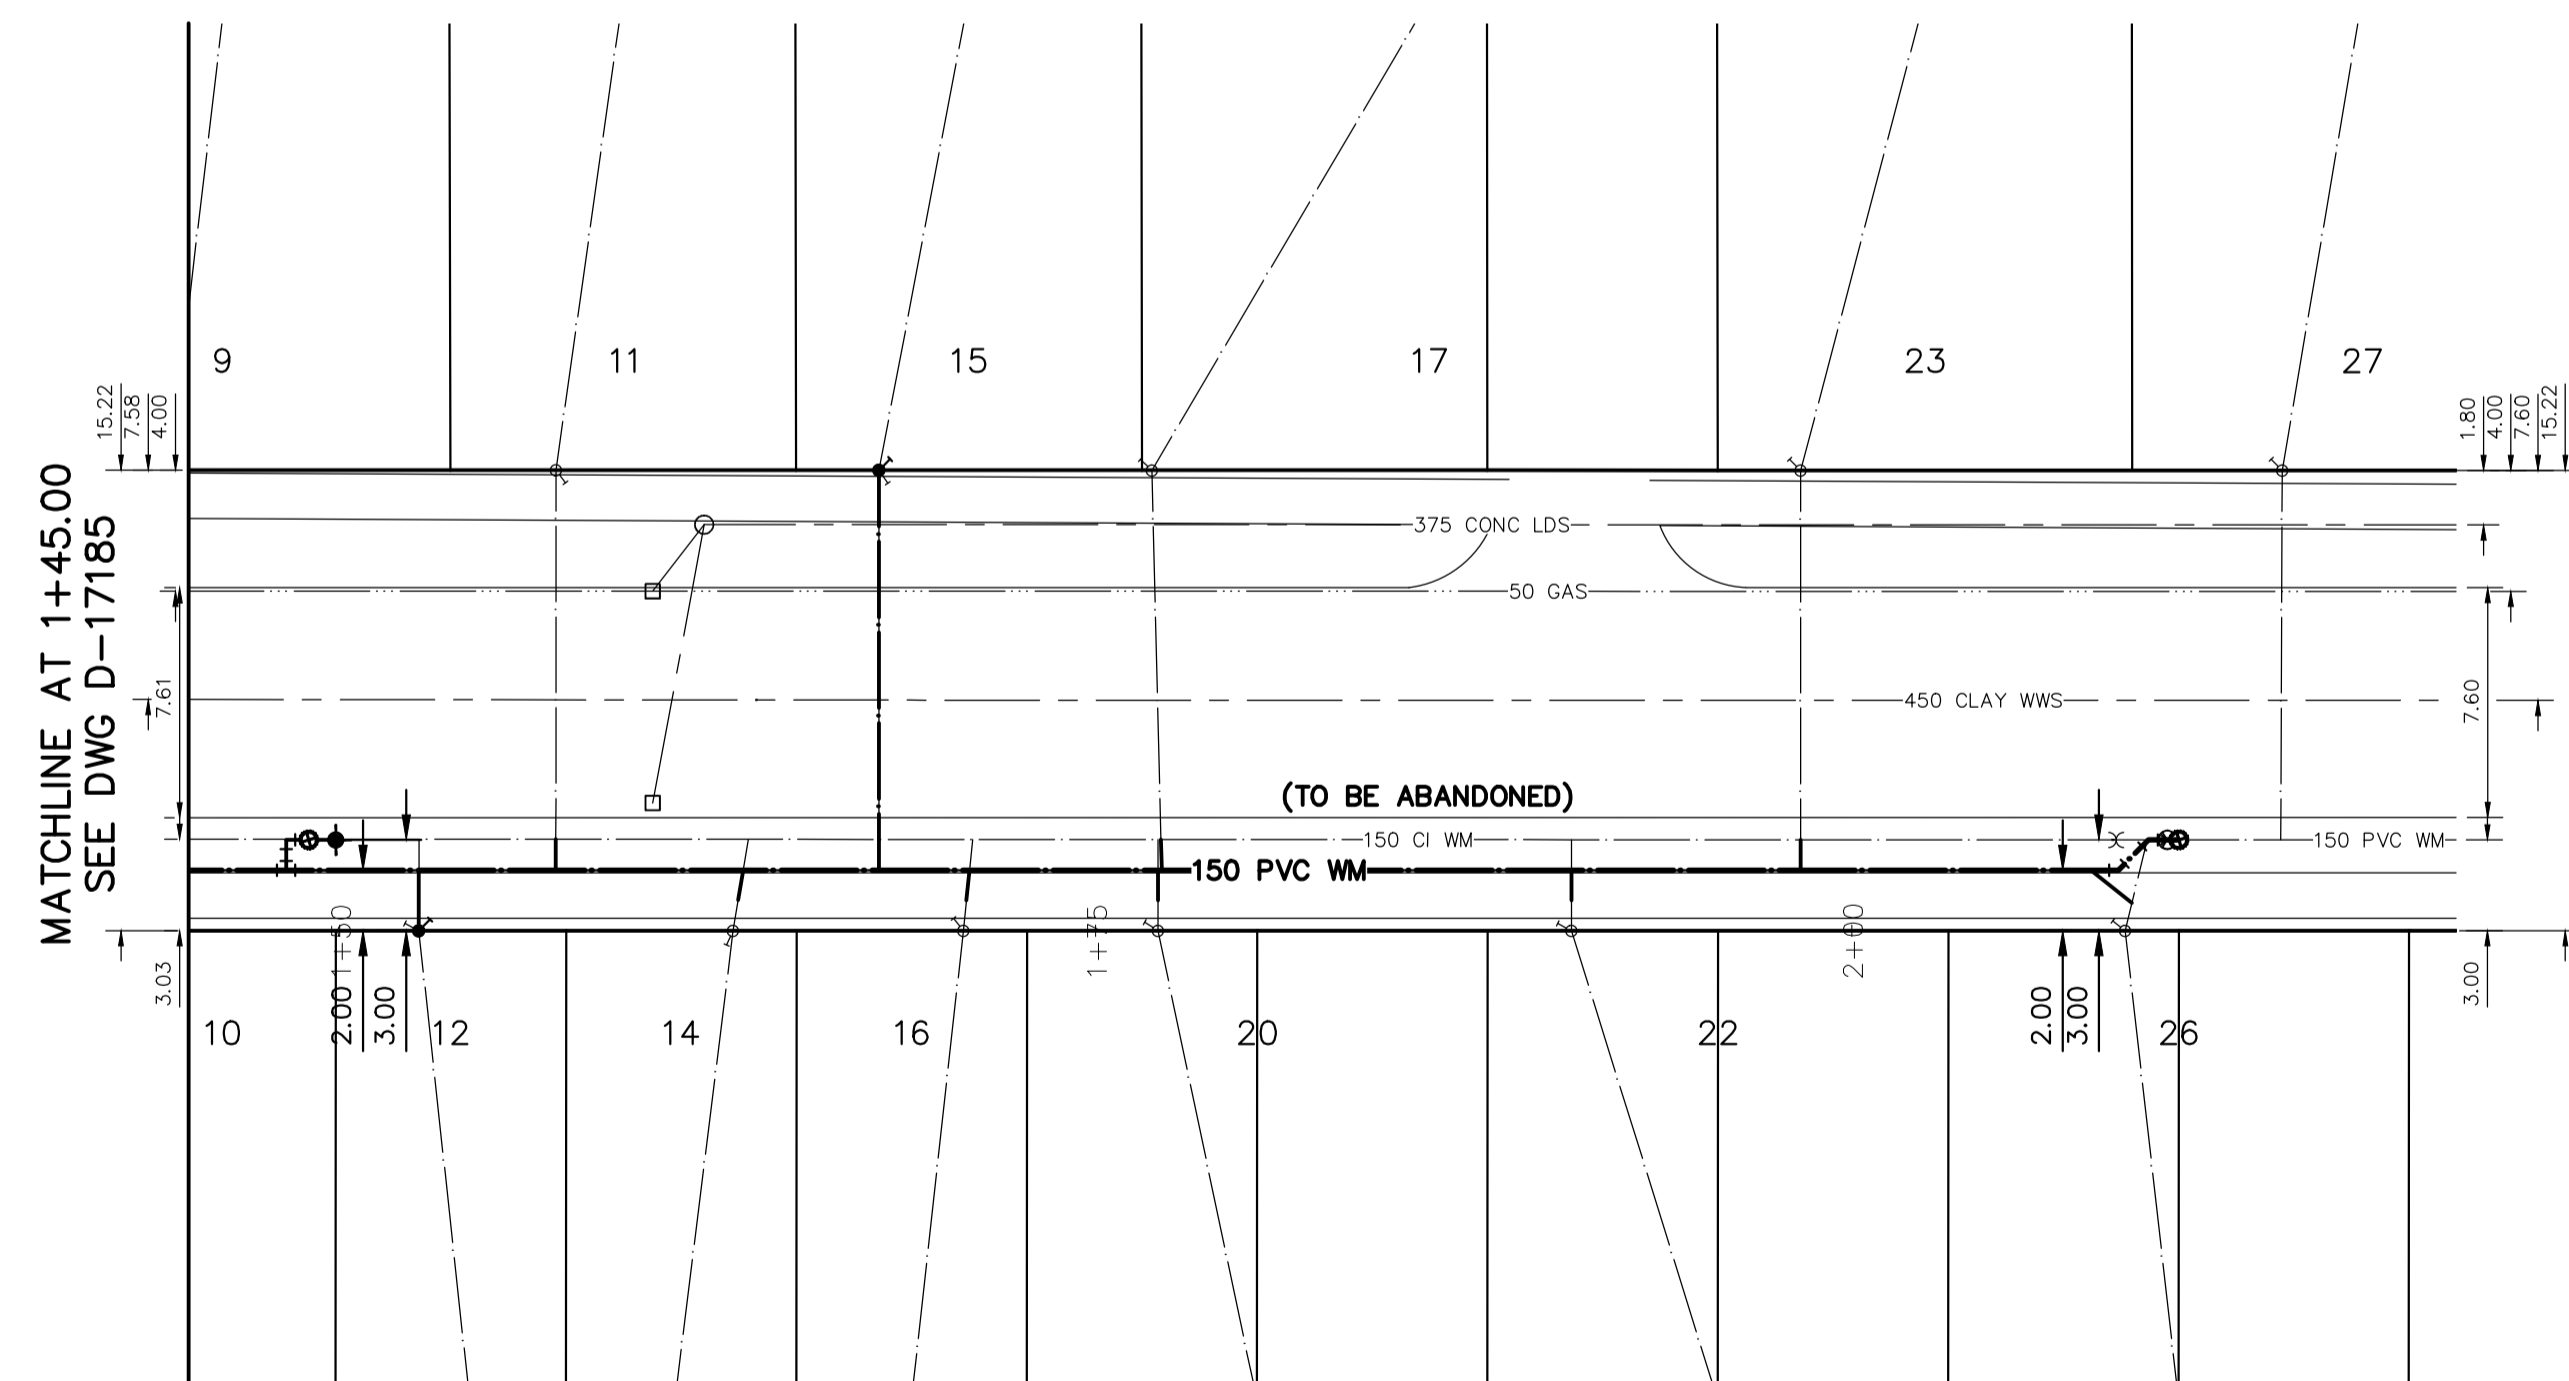

WATER SERVICE INFORMATION

ADDRESS	SIZE (mm) MATERIAL (STREET)	SIZE (mm) MATERIAL (PROP.)	SHORT & LONG MEASUREMENT	CORP. LOCATION	REMARKS
11 IMPERIAL AVENUE RESIDENTIAL	UNKN	20	2.91 EWL HSE	OPP S/C	RECONNECT SERVICE
12 IMPERIAL AVENUE RESIDENTIAL	UNKN	20	3.58 WEL HSE	OPP S/C	RENEW TO R
14 IMPERIAL AVENUE RESIDENTIAL	UNKN	20	52.619 EEL ST. ANNE'S RD	OPP S/C	RECONNECT SERVICE
15 IMPERIAL AVENUE RESIDENTIAL	UNKN	20	1.55 WEL HSE	0.5 E OF S/C	RECONNECT SERVICE
16 IMPERIAL AVENUE RESIDENTIAL	UNKN	12	63.011 EEL ST. ANNE'S RD	OPP S/C	RENEW TO R
17 IMPERIAL AVENUE RESIDENTIAL	UNKN	12	1.21 EWL HSE	OPP S/C	RECONNECT SERVICE
18 IMPERIAL AVENUE RESIDENTIAL	UNKN	12	67.831 EEL ST. ANNE'S RD	OPP S/C	RECONNECT SERVICE
19 IMPERIAL AVENUE RESIDENTIAL	UNKN	20	1.44 WEL HSE	0.3 E OF S/C	RECONNECT SERVICE
20 IMPERIAL AVENUE RESIDENTIAL	UNKN	20	70.624 EEL ST. ANNE'S RD	OPP S/C	RECONNECT SERVICE
21 IMPERIAL AVENUE RESIDENTIAL	UNKN	20	1.84 WEL HSE	0.3 E OF S/C	RECONNECT SERVICE
22 IMPERIAL AVENUE RESIDENTIAL	UNKN	20	76.858 EEL ST. ANNE'S RD	OPP S/C	RECONNECT SERVICE
23 IMPERIAL AVENUE RESIDENTIAL	UNKN	20	0.51 EWL HSE	OPP S/C	RECONNECT SERVICE
24 IMPERIAL AVENUE RESIDENTIAL	UNKN	20	77.056 EEL ST. ANNE'S RD	OPP S/C	RECONNECT SERVICE
25 IMPERIAL AVENUE RESIDENTIAL	UNKN	20	OPP WL HSE	OPP S/C	RECONNECT SERVICE
26 IMPERIAL AVENUE RESIDENTIAL	UNKN	20	90.736 EEL ST. ANNE'S RD	OPP S/C	RECONNECT SERVICE
27 IMPERIAL AVENUE RESIDENTIAL	UNKN	12	1.53 WEL HSE	OPP S/C	RECONNECT SERVICE
28 IMPERIAL AVENUE RESIDENTIAL	UNKN	20	98.312 EEL ST. ANNE'S RD	OPP S/C	RECONNECT SERVICE
29 IMPERIAL AVENUE RESIDENTIAL	UNKN	20	4.26 EWL HSE	0.7 E OF S/C	RECONNECT SERVICE
30 IMPERIAL AVENUE RESIDENTIAL	UNKN	20	109.040 EEL ST. ANNE'S RD	OPP S/C	RECONNECT SERVICE
31 IMPERIAL AVENUE RESIDENTIAL	UNKN	20	1.99 EWL HSE	OPP S/C	RECONNECT SERVICE
32 IMPERIAL AVENUE RESIDENTIAL	UNKN	12	114.238 EEL ST. ANNE'S RD	OPP S/C	RECONNECT SERVICE

*SERVICES TO BE RENEWED TO R. ALL OTHERS TO BE RECONNECTED

NOTE: ALL VALVES TO BE INSTALLED CLOCKWISE TO CLOSE

METRIC
WHOLE NUMBERS INDICATE MILLIMETRES
DECIMALIZED NUMBERS INDICATE METRES



WARNING

IF POWER EQUIPMENT OR EXPLOSIVES ARE TO BE USED FOR EXCAVATION ON THIS PROJECT THE CONTRACTOR MUST:

- 1) NOTIFY THE GAS COMPANY OF THE PROPOSED LOCATION OF EXCAVATION.
- 2) TAKE PRECAUTION TO AVOID DAMAGE TO GAS COMPANY INSTALLATIONS.

SEE PROVINCIAL REGULATION 210/72 FOR DETAILS

LOCATION APPROVED UNDERGROUND STRUCTURES

SUPV. U/G STRUCTURES COMMITTEE DATE

NOTE:

LOCATION OF UNDERGROUND STRUCTURES AS SHOWN ARE BASED ON THE BEST INFORMATION AVAILABLE BUT NO GUARANTEE IS GIVEN THAT ALL EXISTING UTILITIES ARE SHOWN OR THAT THE GIVEN LOCATIONS ARE EXACT. CONFIRMATION OF EXISTENCE AND EXACT LOCATION OF ALL SERVICES MUST BE OBTAINED FROM THE INDIVIDUAL UTILITIES BEFORE PROCEEDING WITH CONSTRUCTION.

B.M. ELEV.

NO.	REVISIONS	DATE	BY
G			
F			
E			
D			
C			
B	ISSUED FOR TENDER	2025/02/18	N.T.
A	PRELIMINARY DESIGN	2025/01/27	N.T.



1600 Buffalo Place
Winnipeg, Manitoba
R3T 6B8 Canada
Phone: 204-477-6650
Fax: 204-474-2864
wsp.com

DESIGNED BY	N.T.	CHECKED BY	K.G.
DRAWN BY	N.T.	APPROVED BY	S.M.
SCALE:		RELEASED FOR CONSTRUCTION	
HORIZONTAL	1:250		
VERTICAL	1:50		
DATE	2025 02 18	DATE	

ENGINEER'S SEAL

CONSULTANT DRAWING NUMBER
CA0043377.5914-18



THE CITY OF WINNIPEG
WATER AND WASTE DEPARTMENT
ENGINEERING DIVISION

2025 ST. ANNE'S WATERMAIN RENEWAL

IMPERIAL AVENUE
45.0 EEL OF ST. ANNE'S RD TO
120.0 EEL OF ST. ANNE'S RD

SHEET 09 OF 09

CITY DRAWING NUMBER

D-17186