
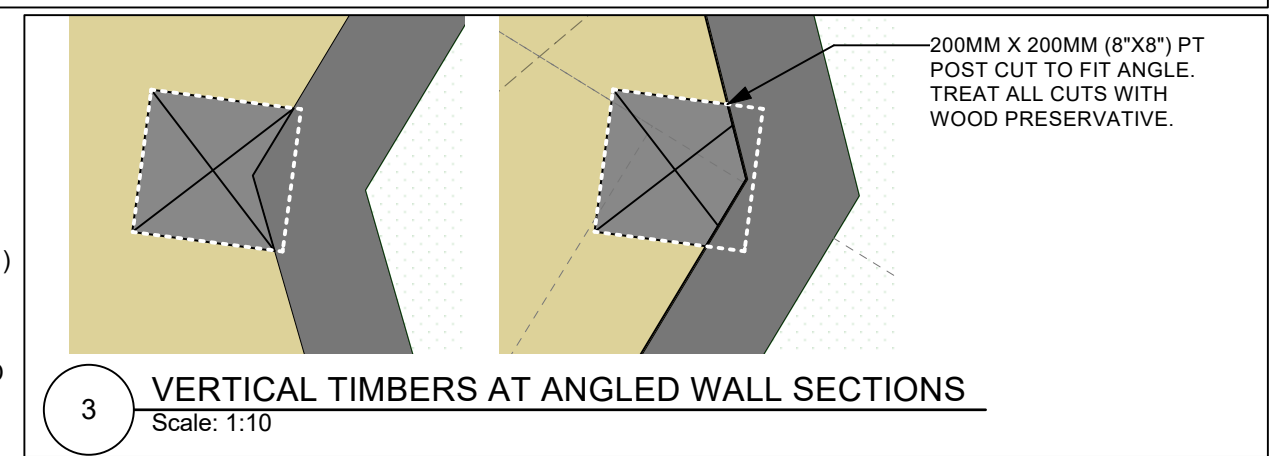


- SUPPLY & INSTALL TWO-TIER EDGE AS PER SCD-651 (40 LM)
- SUPPLY & INSTALL ANGULAR LIMESTONE BOULDERS (APPROX 1m x 1m). REFER TO DETAIL 2 G.16-B3 (2)
- SUPPLY & INSTALL FIVE AND SIX TIER TIMBER RETAINING WALL (TWO COURSES BELOW GRADE). REFER TO DETAILS. (FIVE-TIER 7.5 LM) (SIX-TIER 16 LM)
- REFER TO DETAIL 3 THIS SHEET
- SUPPLY & INSTALL TWO-BAY SWINGSET C/W TWO BELT AND TWO BUCKET SEATS (1)
- REFER TO DETAIL 3 THIS SHEET
- PICK-UP & INSTALL IN-GROUND COMPOSITE BACKED BENCH W/ ARMS AS PER SCD-121A (1)
- PICK-UP & INSTALL DOUBLE-SIDED PARK SIGN AS PER SCD-153 (1)
- PICK-UP & INSTALL ACCESSIBLE PICNIC TABLE AS PER SCD-122A (1)
- SUPPLY AND INSTALL COMPACTED GRANULAR PAVEMENT AS PER SCD-646 (58 SM)
- PICK-UP & INSTALL WASTE RECEPTACLE AS PER SCD-119 (1)
- SUPPLY & INSTALL TOPSOIL AND SOD (161 SM)
- SUPPLY AND INSTALL SUBSURFACE DRAINAGE TIED INTO EXISTING CATCH BASIN AS PER SCD-661 AND CW-3120 SAWCUT AND REPAIR SIDEWALK (11 LM)

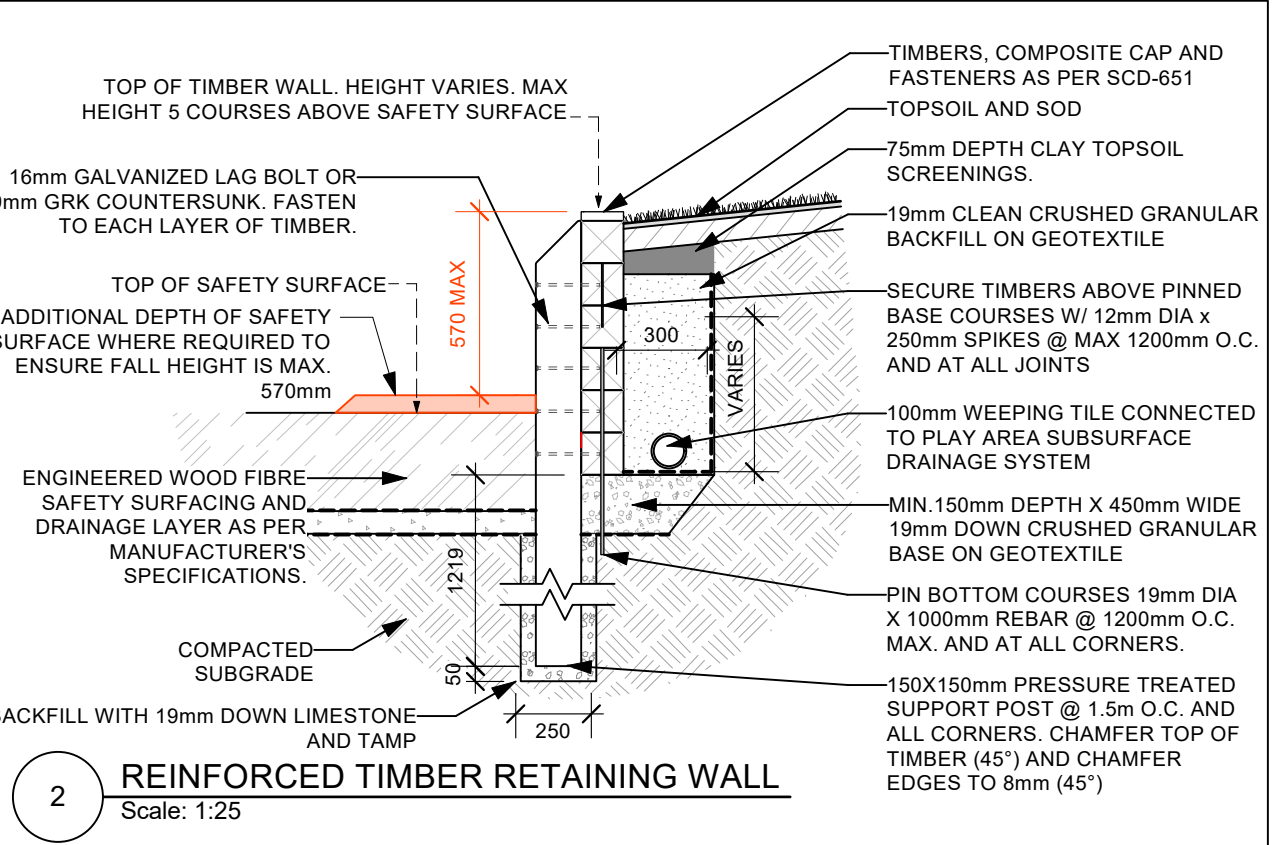

- MATERIAL NOTES**
1. ALL WORK TO CONFORM TO CURRENT CITY OF WINNIPEG STANDARD CONSTRUCTION SPECIFICATIONS AND DETAILS UNLESS OTHERWISE NOTED.
  2. DIMENSIONS ARE IN METERS UNLESS OTHERWISE NOTED.
  3. DO NOT SCALE DRAWING.
  4. PROTECT EXISTING TREES TO REMAIN, TYP.
  5. GRADES ARE APPROXIMATE AND TO BE CONFIRMED ON SITE WITH CONTRACT ADMINISTRATOR

CONTRACTOR TO CONFIRM ALL DIMENSIONS AND REPORT ANY DISCREPANCIES TO CONTRACT ADMINISTRATOR PRIOR TO CONSTRUCTION. LOCATION OF UNDERGROUND STRUCTURES AS SHOWN ARE BASED ON THE BEST INFORMATION AVAILABLE BUT NO GUARANTEE IS GIVEN THAT ALL EXISTING UTILITIES ARE SHOWN OR THAT THE GIVEN LOCATIONS ARE EXACT. CONFIRMATION OF EXISTENCE AND EXACT LOCATION OF ALL SERVICES MUST BE OBTAINED FROM THE INDIVIDUAL UTILITIES BEFORE PROCEEDING WITH CONSTRUCTION.

THE CITY OF WINNIPEG  
 Planning, Property and Development Department  
 Planning and Land Use Division  
 Unit 15 - 30 Fort Street, Winnipeg, MB, (R3C 4X5)

DESIGNED BY	CHECKED BY	MANAGER, PARK AND OPEN SPACES	DATE
DRAWN BY IM	APPROVED BY	MANAGER, PLANNING AND LAND USE DIVISION	DATE
HORIZ. SCALE 1:200			
VERT. SCALE			
DATE Jan 2025			

DRAWING TITLE <b>Gainsborough Tot Lot Playground Redevelopment Materials Plan</b>	DRAWING NO. <b>G.16-B-2</b>
SITE ADDRESS 84 Gainsborough Cove	BID OPPORTUNITY NO. <b>125-2025</b>