




**1. MULTI-FLOW DRAINAGE SYSTEM IN SAFETY SURFACING**

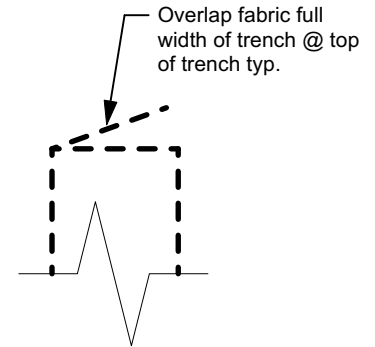

**4. FABRIC OVERLAY**

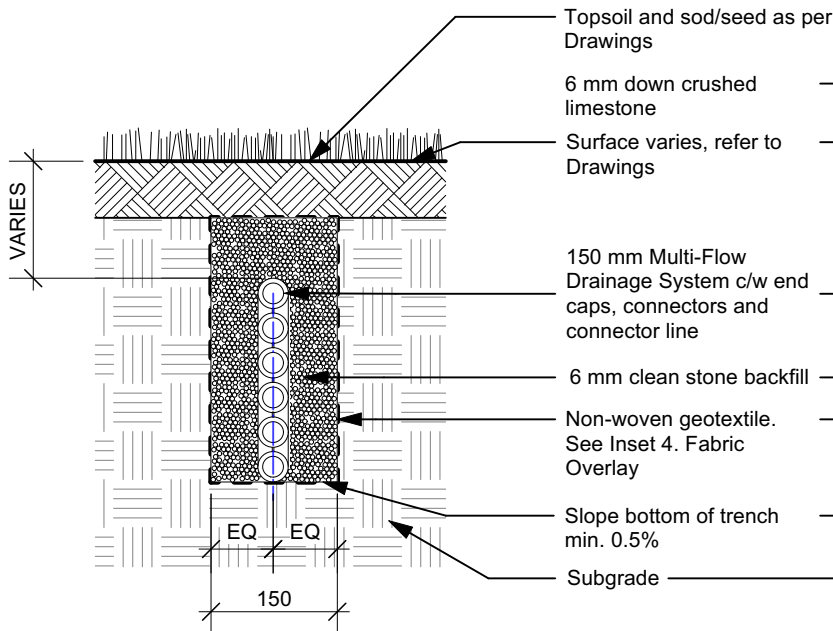

**2. MULTI-FLOW DRAINAGE SYSTEM WITH SOD CAP**

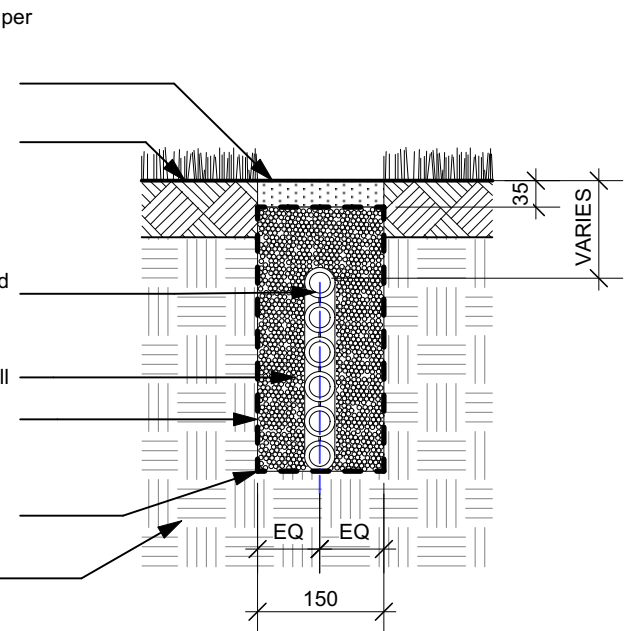

**3. MULTI-FLOW DRAINAGE SYSTEM WITH GRANULAR CAP**

**NOTES:**

1. Dimensions are in millimeters unless otherwise noted.
2. Multi-flow connection to catch basin to be via Multi-Flow 100mm (4") end outlet into 100mm (4") HDPE pipe. HDPE pipe to be connected to catch basin as per City of Winnipeg Standard Specification CW 3120.3.5.

REVISION: 3  
 DATE: January 19, 2021  
 SCALE: NTS  
 DRAWN BY: LL

The City of Winnipeg  
 Planning, Property and Development Department  
 Planning and Land Use Division  
 Unit 15 - 30 Fort Street, Winnipeg, MB, R3C 4X5

