

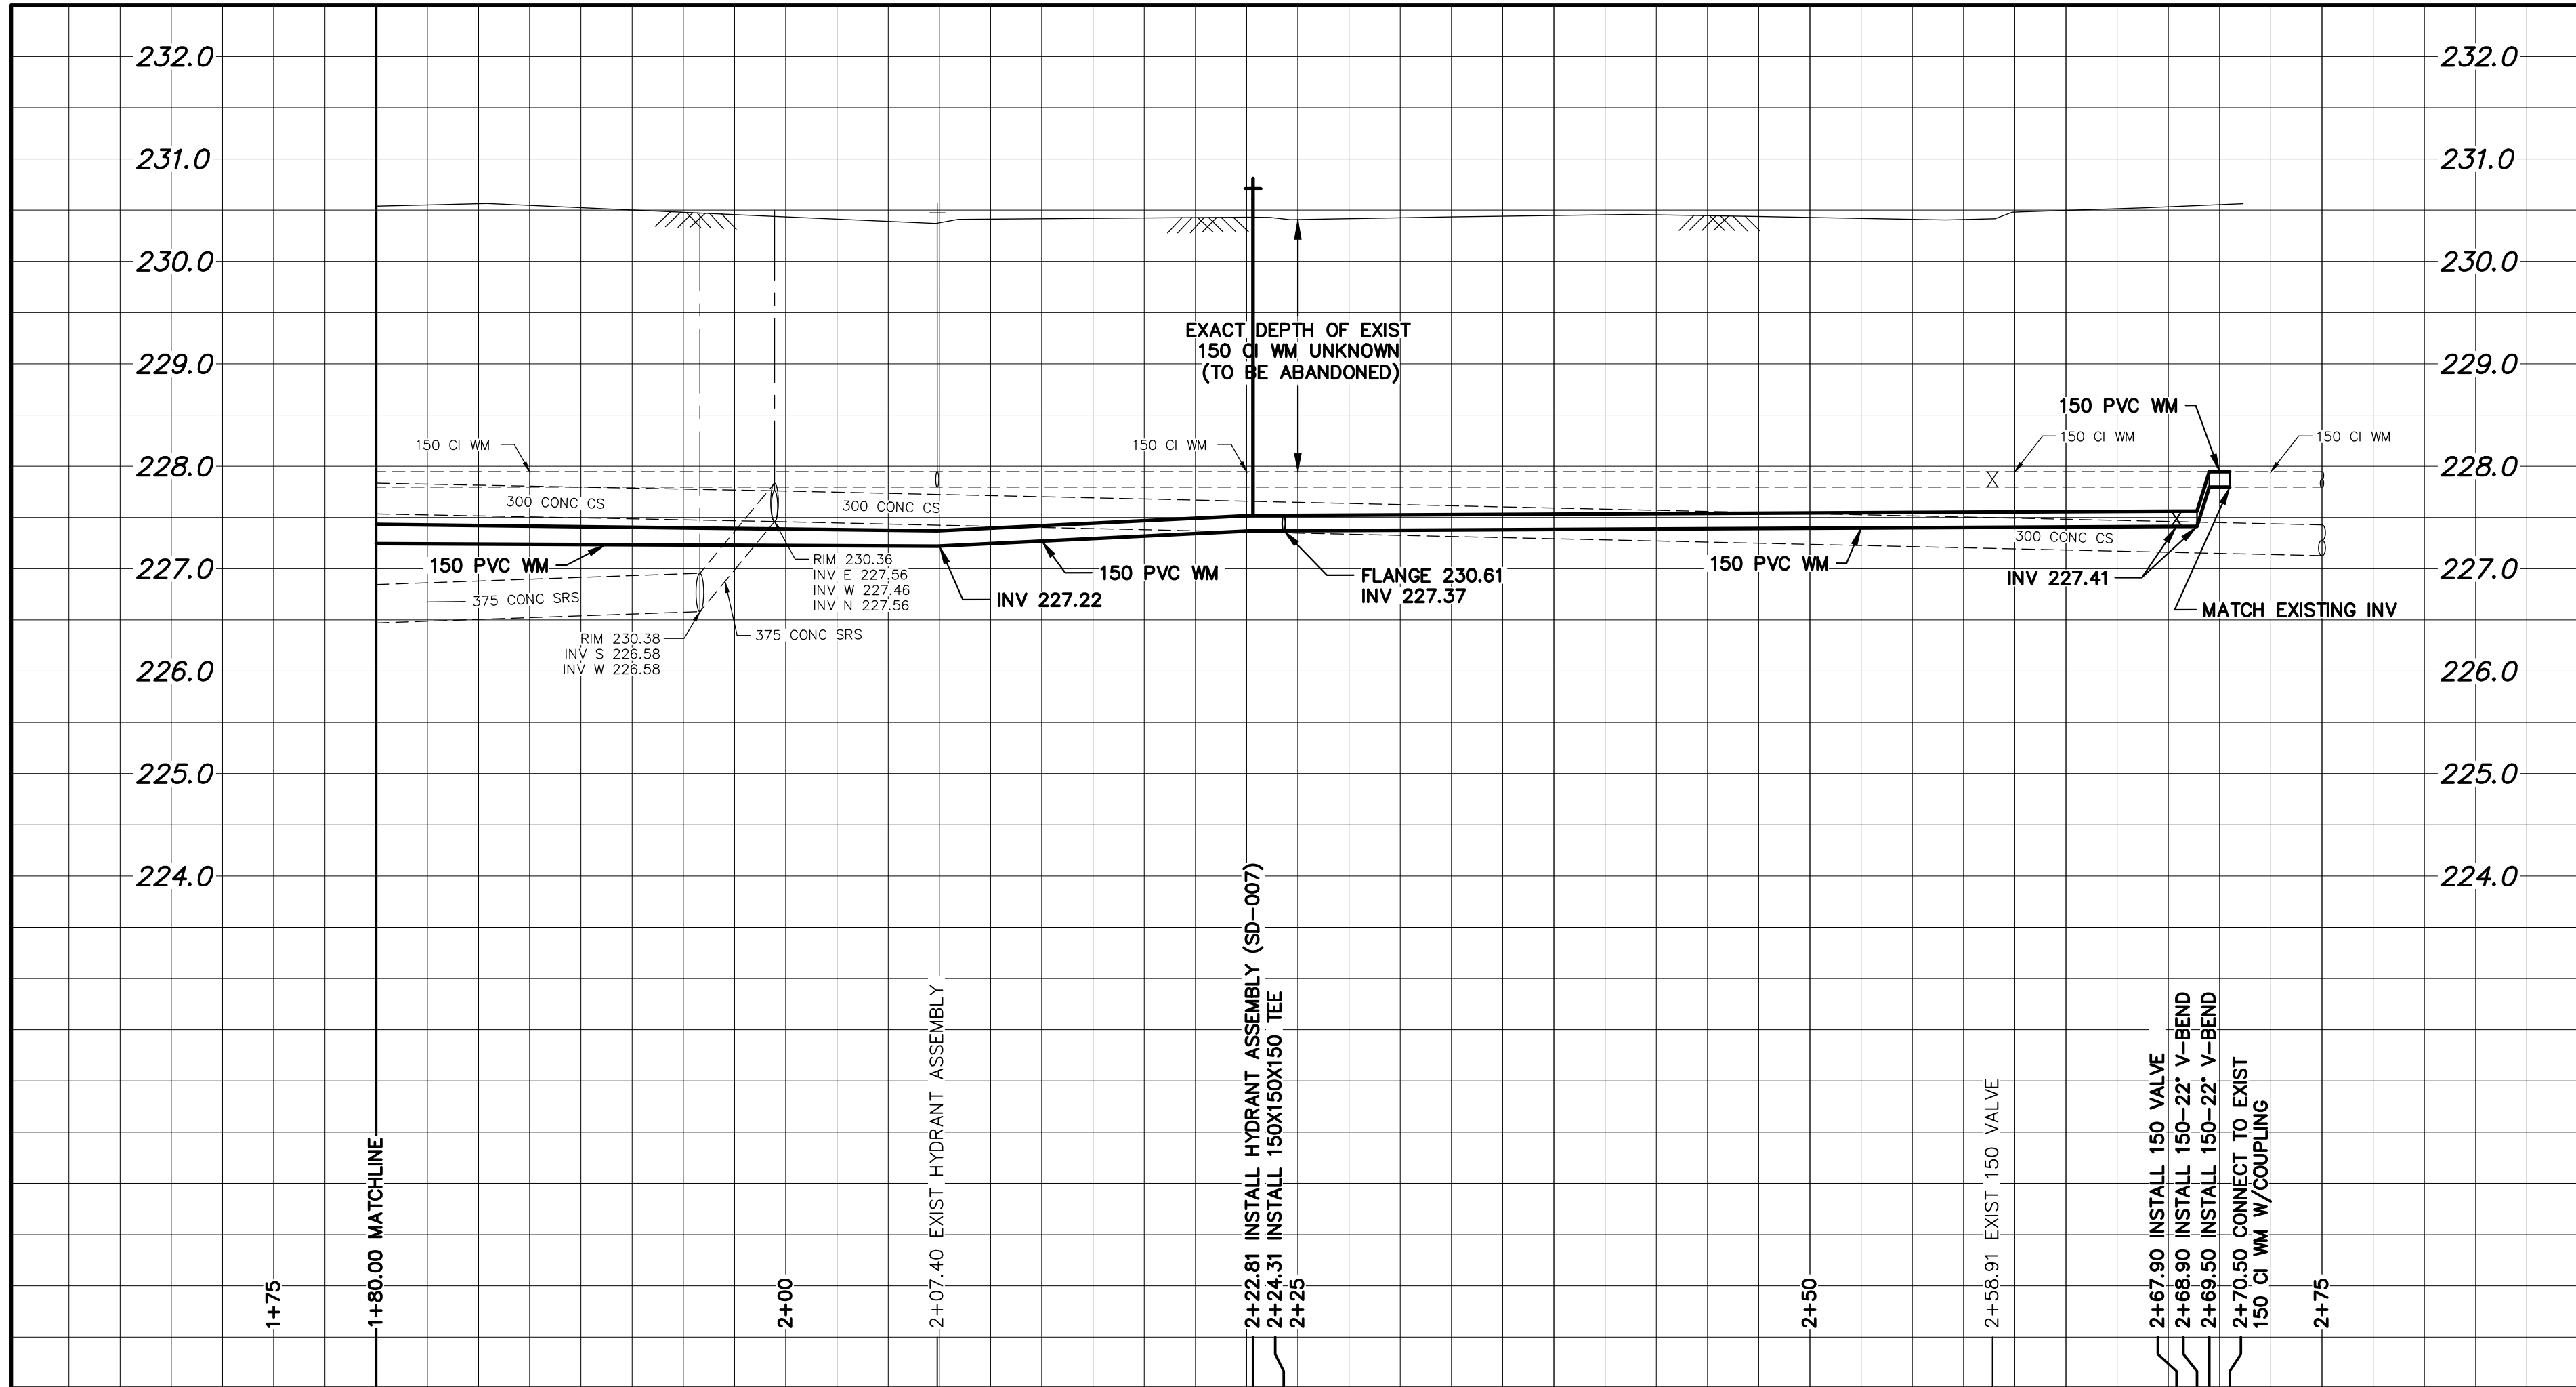


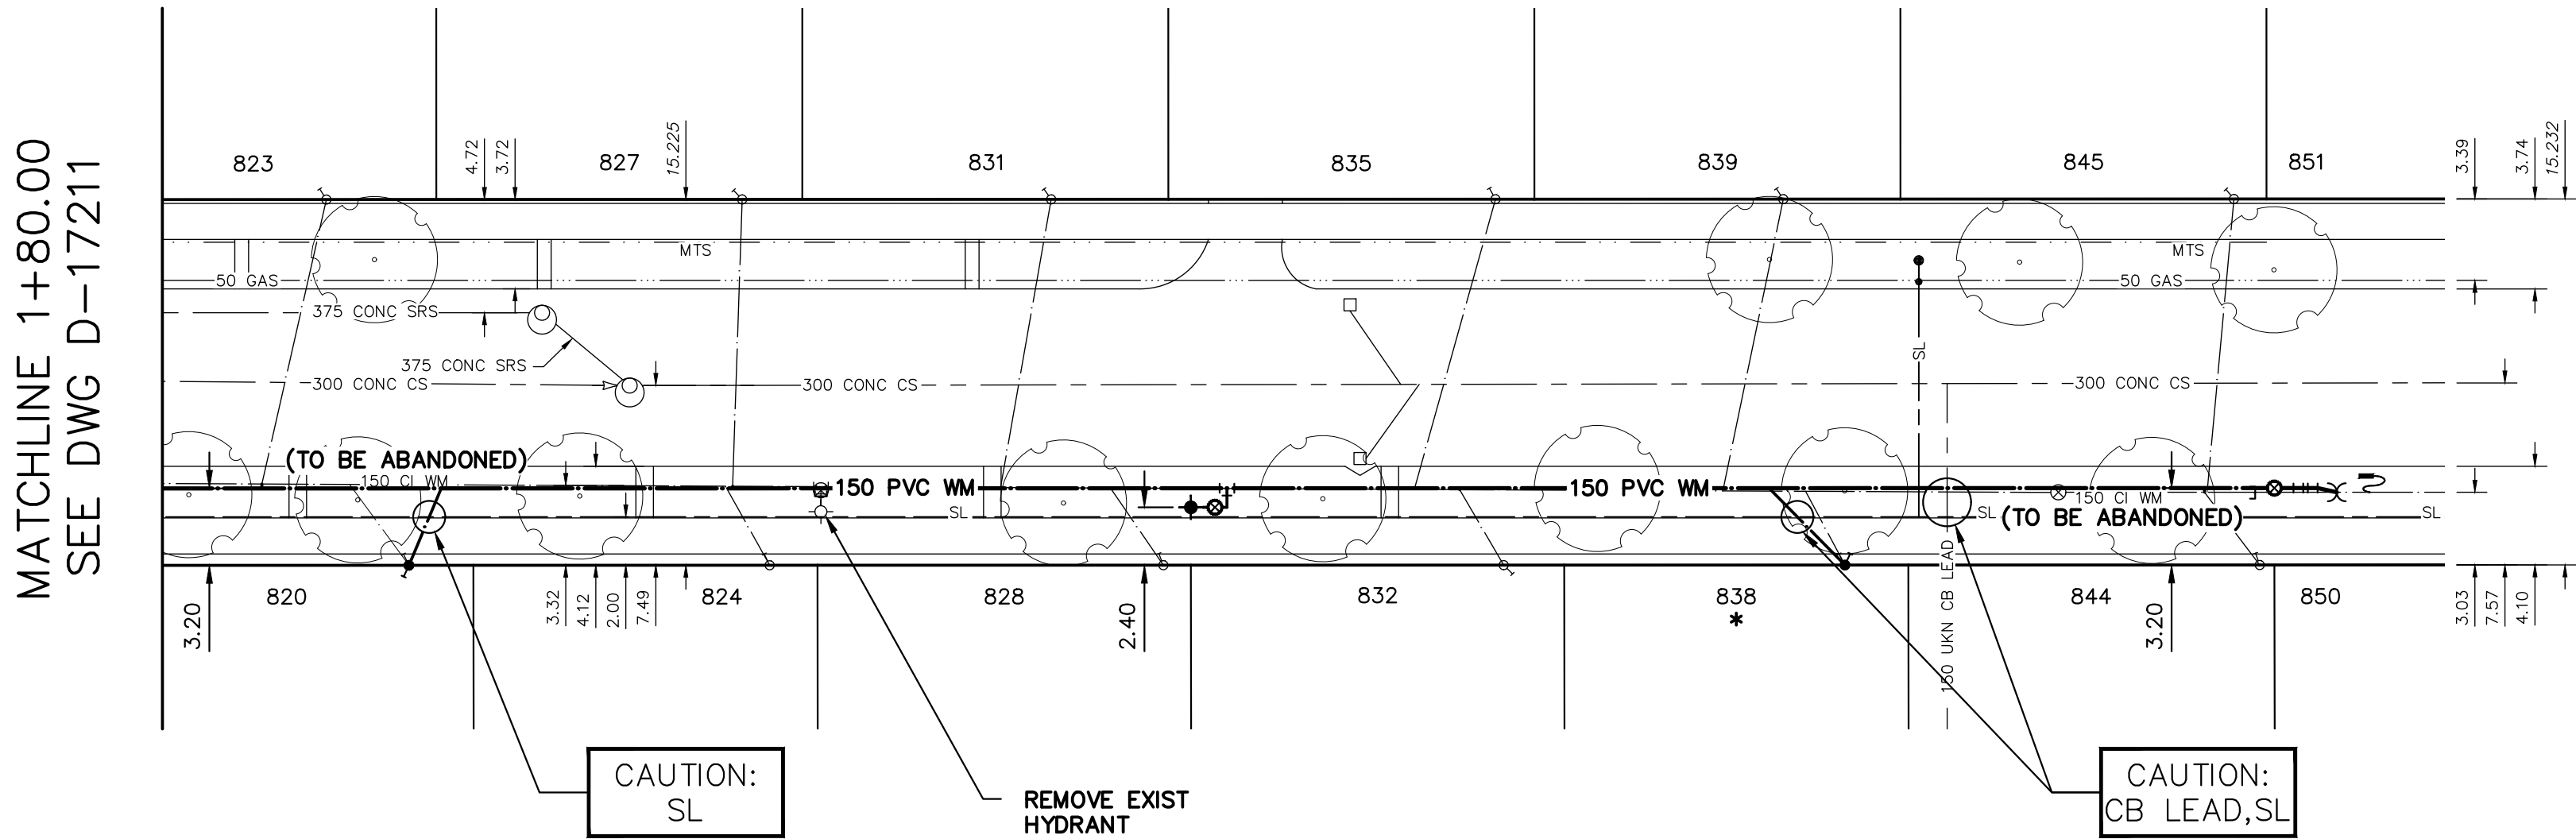

NOTE: CHAINAGES SHOWN ARE ALONG
S ℓ OF SIMPSON AVENUE

SIMPSON AVENUE

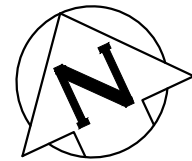

CAUTION:
SL

REMOVE EXIST
HYDRANT

CAUTION:
CB LEAD, SL


WATER SERVICE INFORMATION

ADDRESS	SIZE (mm) MATERIAL (STREET)	SIZE (mm) MATERIAL (PROP.)	SHORT & LONG MEASUREMENT	LINEAR DISTANCE (1) CORP. LOCATION (2)	REMARKS
* 820 SIMPSON AVE RESIDENTIAL	20 CU	20 CU	0.45 WEL HSE 90.253 EEL LONDON ST	2.5 W OF S/C	RENEW TO ℓ w/19 SERVICE PIPE
823 SIMPSON AVE RESIDENTIAL	20 CU	20 CU	2.63 WEL HSE 86.830 EEL LONDON ST	2.7 W OF S/C	RECONNECT SERVICE
824 SIMPSON AVE RESIDENTIAL	20 CU	20 CU	OPP EL HSE 105.266 EEL LONDON ST	1.8 W OF S/C	RECONNECT SERVICE
827 SIMPSON AVE RESIDENTIAL	20 CU	20 CU	1.00 WEL HSE 104.133 EEL LONDON ST	0.4 W OF S/C	RECONNECT SERVICE
828 SIMPSON AVE RESIDENTIAL	20 CU	20 CU	0.87 EEL HSE 121.649 EEL LONDON ST	2.2 W OF S/C	RECONNECT SERVICE
831 SIMPSON AVE RESIDENTIAL	20 CU	20 CU	2.94 WEL HSE 116.994 EEL LONDON ST	2.1 W OF S/C	RECONNECT SERVICE
832 SIMPSON AVE RESIDENTIAL	20 CU	20 CU	0.55 WEL HSE 135.812 EEL LONDON ST	1.8 W OF S/C	RECONNECT SERVICE
835 SIMPSON AVE RESIDENTIAL	20 CU	20 CU	0.41 WEL HSE 135.486 EEL LONDON ST	3.4 W OF S/C	RECONNECT SERVICE
* 838 SIMPSON AVE RESIDENTIAL	20 CU	20 CU	0.73 WEL HSE 150.015 EEL LONDON ST	1.6 W OF S/C	RENEW TO ℓ w/19 SERVICE PIPE
839 SIMPSON AVE RESIDENTIAL	20 CU	20 CU	3.21 WEL HSE 147.463 EEL LONDON ST	2.5 W OF S/C	RECONNECT SERVICE
844 SIMPSON AVE RESIDENTIAL	20 CU	20 CU	0.77 EEL HSE 167.280 EEL LONDON ST	2.3 W OF S/C	RECONNECT SERVICE
845 SIMPSON AVE RESIDENTIAL	20 CU	20 CU	1.05 EEL HSE 166.219 EEL LONDON ST	1.1 W OF S/C	RECONNECT SERVICE
850 SIMPSON AVE RESIDENTIAL	20 CU	20 CU	-	-	OUTSIDE LIMITS
851 SIMPSON AVE RESIDENTIAL	20 CU	20 CU	-	-	OUTSIDE LIMITS

* SERVICES TO BE RENEWED TO ℓ . ALL OTHERS TO BE RECONNECTED

FOR INDEX SEE
D-17203

NOTE: ALL VALVES TO BE INSTALLED
COUNTERCLOCKWISE TO CLOSE

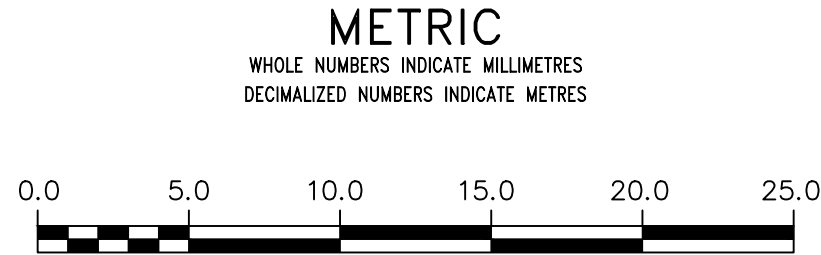


WARNING
IF POWER EQUIPMENT OR EXPLOSIVES
ARE TO BE USED FOR EXCAVATION ON
THIS PROJECT THE CONTRACTOR MUST:
1) NOTIFY THE GAS COMPANY OF THE
PROPOSED LOCATION OF EXCAVATION.
2) TAKE PRECAUTION TO AVOID DAMAGE
TO GAS COMPANY INSTALLATIONS.
SEE PROVINCIAL REGULATION 210/72 FOR DETAILS

**LOCATION APPROVED
UNDERGROUND STRUCTURES**
SUPV. U/G STRUCTURES
COMMITTEE DATE
NOTE:
LOCATION OF UNDERGROUND STRUCTURES AS
SHOWN ARE BASED ON THE BEST INFORMATION
AVAILABLE BUT NO GUARANTEE IS GIVEN THAT ALL
EXISTING UTILITIES ARE SHOWN OR THAT THE GIVEN
LOCATIONS ARE EXACT. CONFIRMATION OF
EXISTENCE AND EXACT LOCATION OF ALL
SERVICES MUST BE OBTAINED FROM THE INDIVIDUAL
UTILITIES BEFORE PROCEEDING WITH CONSTRUCTION.

VERTICAL DATUM: CGVD28 (HT2.0 Geoid)			
HORIZONTAL DATUM: NAD83 (June 1990), Zone 14			
DESIGNED BY	RG	CHECKED BY	RG
DRAWN BY	AOM	APPROVED BY	SC
SCALE:		RELEASED FOR CONSTRUCTION	
HORIZONTAL	1:250		
VERTICAL	1:50		
DATE	2025 03 21	DATE	
ISSUED FOR TENDER	2025/03/21	RG	
REVISIONS	DATE	BY	

DESIGNED BY	RG	CHECKED BY	RG
DRAWN BY	AOM	APPROVED BY	SC
SCALE:		RELEASED FOR CONSTRUCTION	
HORIZONTAL	1:250		
VERTICAL	1:50		
DATE	2025 03 21	DATE	
ISSUED FOR TENDER	2025/03/21	RG	
REVISIONS	DATE	BY	

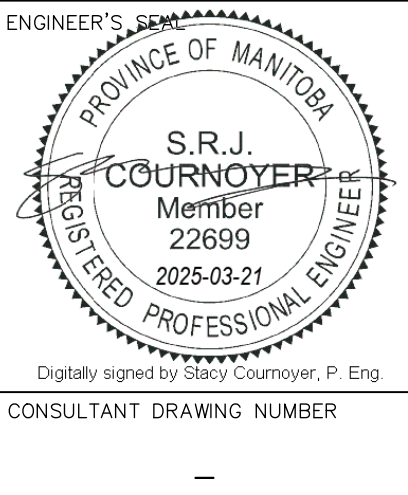

THE CITY OF WINNIPEG
WATER AND WASTE DEPARTMENT
ENGINEERING DIVISION

2025 WATER MAIN RENEWALS
CONTRACT 4
SIMPSON AVENUE
80M E OF LONDON STREET TO
175M E OF LONDON STREET

SHEET 11 OF 11
CITY DRAWING NUMBER
D-17212