


WATER SERVICE INFORMATION

ADDRESS	SIZE (mm) MATERIAL (STREET)	SIZE (mm) MATERIAL (PROP.)	SHORT & LONG MEASUREMENT	CORP LOCATION	REMARKS
323 BROOKLYN ST RESIDENTIAL	20 CU	20 CU	3.35 SNL HSE	OPP OF S/C	RECONNECT SERVICE
321 BROOKLYN ST RESIDENTIAL	-	-	3.810 SSL NESS AVE	-	RECONNECT SERVICE
320 BROOKLYN ST RESIDENTIAL	20 CU	12 LEAD	4.24 SNL HSE	OPP OF S/C	RECONNECT SERVICE
319 BROOKLYN ST RESIDENTIAL	20 CU	12 LEAD	4.650 SSL NESS AVE	OPP OF S/C	RECONNECT SERVICE
317 BROOKLYN ST RESIDENTIAL	20 CU	-	2.36 SNL HSE	0.1 N OF S/C	RECONNECT SERVICE
316 BROOKLYN ST RESIDENTIAL	20 CU	-	25.550 SSL NESS AVE	-	RECONNECT SERVICE
316 BROOKLYN ST RESIDENTIAL	20 CU	-	2.72 SNL HSE	1.7 S OF S/C	RECONNECT SERVICE
315 BROOKLYN ST RESIDENTIAL	12 CU	12 CU	18.510 SSL NESS AVE	-	RECONNECT SERVICE
315 BROOKLYN ST RESIDENTIAL	12 CU	12 CU	2.23 SNL HSE	OPP OF S/C	RENEW TO R _e W/19mm SERVICE PIPE
313 BROOKLYN ST RESIDENTIAL	20 CU	12 CU	2.15 SNL HSE	-	RECONNECT SERVICE
312 BROOKLYN ST RESIDENTIAL	20 CU	20 CU	40.650 SSL NESS AVE	-	RECONNECT SERVICE
312 BROOKLYN ST RESIDENTIAL	20 CU	20 CU	2.19 SNL HSE	2.4 N OF S/C	RECONNECT SERVICE
311 BROOKLYN ST RESIDENTIAL	-	-	33.260 SSL NESS AVE	-	RECONNECT SERVICE
309 BROOKLYN ST RESIDENTIAL	20 CU	12 CU	2.63 SNL HSE	-	RECONNECT SERVICE
309 BROOKLYN ST RESIDENTIAL	20 CU	12 CU	48.880 SSL NESS AVE	0.3 S OF S/C	RECONNECT SERVICE
308 BROOKLYN ST RESIDENTIAL	20 CU	20 CU	56.270 SSL NESS AVE	-	RECONNECT SERVICE
308 BROOKLYN ST RESIDENTIAL	20 CU	20 CU	3.32 SNL HSE	4.2 N OF S/C	RECONNECT SERVICE
307 BROOKLYN ST RESIDENTIAL	12 CU	-	49.510 SSL NESS AVE	-	RECONNECT SERVICE
307 BROOKLYN ST RESIDENTIAL	12 CU	-	1.16 SNL HSE	-	RENEW TO R _e W/19mm SERVICE PIPE
305 BROOKLYN ST RESIDENTIAL	20 CU	20 CU	82.530 SSL NESS AVE	-	RECONNECT SERVICE
305 BROOKLYN ST RESIDENTIAL	20 CU	20 CU	1.39 SNL HSE	0.3 S OF S/C	RECONNECT SERVICE
304 BROOKLYN ST RESIDENTIAL	20 CU	20 CU	70.270 SSL NESS AVE	-	RECONNECT SERVICE
304 BROOKLYN ST RESIDENTIAL	20 CU	20 CU	5.84 SNL HSE	4.6 N OF S/C	RECONNECT SERVICE
304 BROOKLYN ST RESIDENTIAL	20 CU	20 CU	67.510 SSL NESS AVE	-	RECONNECT SERVICE

* SERVICES TO BE RENEWED TO R_e. ALL OTHERS TO BE RECONNECTED


NOTE: CHAINAGES SHOWN ARE ALONG E. R_e OF BROOKLYN STREET

BROOKLYN STREET

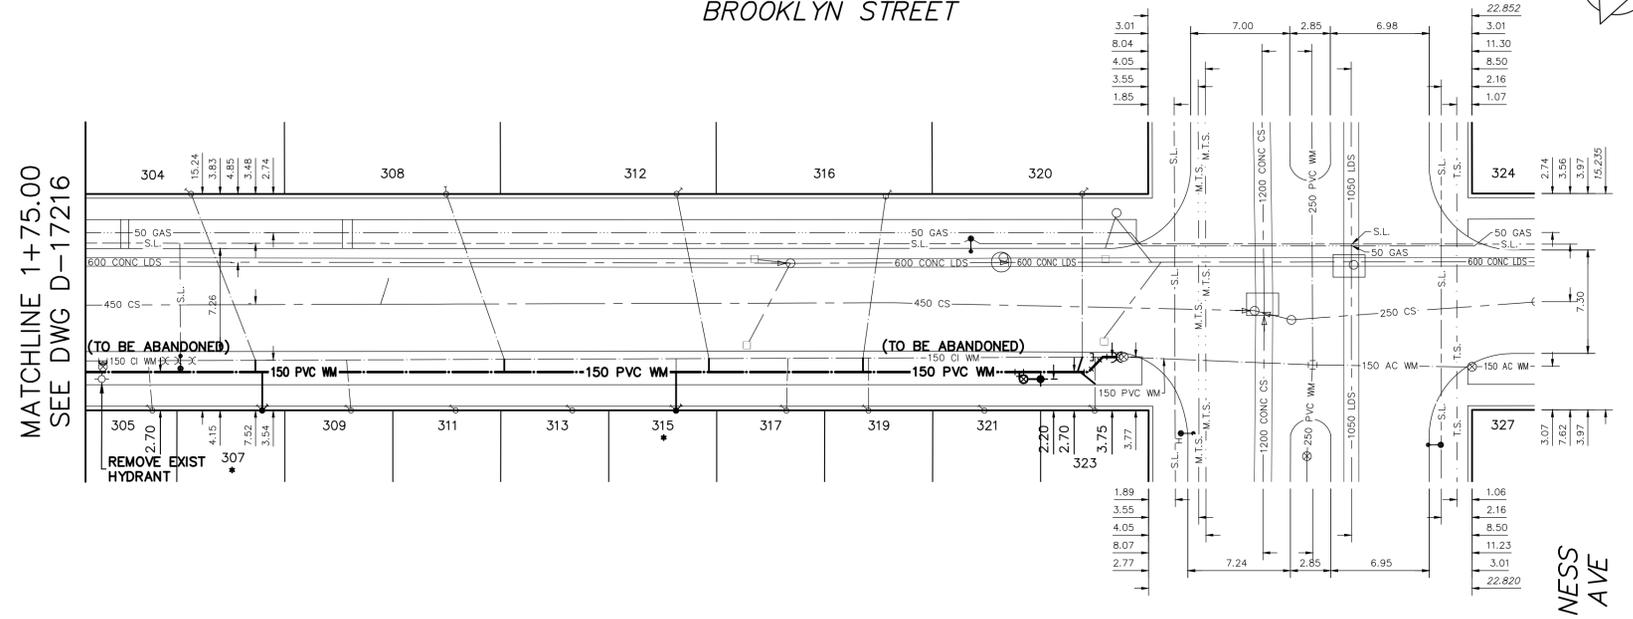

FOR INDEX SEE D-17214

NOTE: ALL VALVES TO BE INSTALLED COUNTERCLOCKWISE TO CLOSE

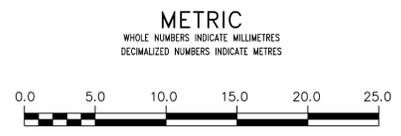

WARNING
 IF POWER EQUIPMENT OR EXPLOSIVES ARE TO BE USED FOR EXCAVATION ON THIS PROJECT THE CONTRACTOR MUST:
 1) NOTIFY THE GAS COMPANY OF THE PROPOSED LOCATION OF EXCAVATION.
 2) TAKE PRECAUTION TO AVOID DAMAGE TO GAS COMPANY INSTALLATIONS.
 SEE PROVINCIAL REGULATION 210/72 FOR DETAILS

LOCATION APPROVED
 UNDERGROUND STRUCTURES
 SUPV. U/G STRUCTURES COMMITTEE DATE
 NOTE:
 LOCATION OF UNDERGROUND STRUCTURES AS SHOWN ARE BASED ON THE BEST INFORMATION AVAILABLE BUT NO GUARANTEE IS GIVEN THAT ALL EXISTING UTILITIES ARE SHOWN OR THAT THE GIVEN LOCATIONS ARE EXACT. CONFIRMATION OF EXISTENCE AND EXACT LOCATION OF ALL SERVICES MUST BE OBTAINED FROM THE INDIVIDUAL UTILITIES BEFORE PROCEEDING WITH CONSTRUCTION.

VERTICAL DATUM: CGVD28 (HT2.0 Geoid)
 HORIZONTAL DATUM: NAD83 (June 1990), Zone 14

NO.	ISSUED FOR TENDER	DATE	BY
0	ISSUED FOR TENDER	2025/03/19	RG
	REVISIONS	DATE	BY

DESIGNED BY	RG	CHECKED BY	SC
DRAWN BY	AJ	APPROVED BY	SC
SCALE:		RELEASED FOR CONSTRUCTION	
HORIZONTAL	1:250		
VERTICAL	1:50		
DATE	2025 03 19	DATE	

ENGINEER'S SEAL
 PROVINCE OF MANITOBA
 S.R.J. COURNOYER
 Member 22699
 2025-03-20
 REGISTERED PROFESSIONAL ENGINEER
 Digitally signed by S.R.J. Cournoyer, P. Eng
 CONSULTANT DRAWING NUMBER

THE CITY OF WINNIPEG
 WATER AND WASTE DEPARTMENT
 ENGINEERING DIVISION
 2025 WATER MAIN RENEWALS
 CONTRACT 5
 BROOKLYN STREET
 NESS AVENUE TO
 75m S OF NESS AVENUE

SHEET 3 OF 11
 CITY DRAWING NUMBER
 D-17215