


WATER SERVICE INFORMATION					
ADDRESS	SIZE (mm) MATERIAL (STREET)	SIZE (mm) MATERIAL (PROP.)	SHORT & LONG MEASUREMENT	CORP LOCATION	REMARKS
1681 GRANT AVE	25 CU	20 CU	3.65>NNL HSE	0.15 S OF S/C	RECONNECT SERVICE
744 LINDSAY ST	20 CU	20 CU	0.62>NNL HSE	0.30 N OF S/C	RECONNECT SERVICE
742 LINDSAY ST	20 CU	20 CU	0.62>NNL HSE	0.30 N OF S/C	RECONNECT SERVICE
738 LINDSAY ST	20 CU	20 CU	9.58>NNL HSE	OPP OF S/C	RECONNECT SERVICE
732 LINDSAY ST	20 CU	20 CU	5.35>NNL HSE	OPP OF S/C	RENEW TO R W/19mm SERVICE PIPE
726 LINDSAY ST	20 CU	20 CU	0.18>NNL HSE	OPP OF S/C	RENEW TO R W/19mm SERVICE PIPE
			84.230>NNL GRANT AVE		

* SERVICES TO BE RENEWED TO R. ALL OTHERS TO BE RECONNECTED

NOTE: CHAINAGES SHOWN ARE ALONG E. R. OF LINDSAY STREET


LINDSAY STREET

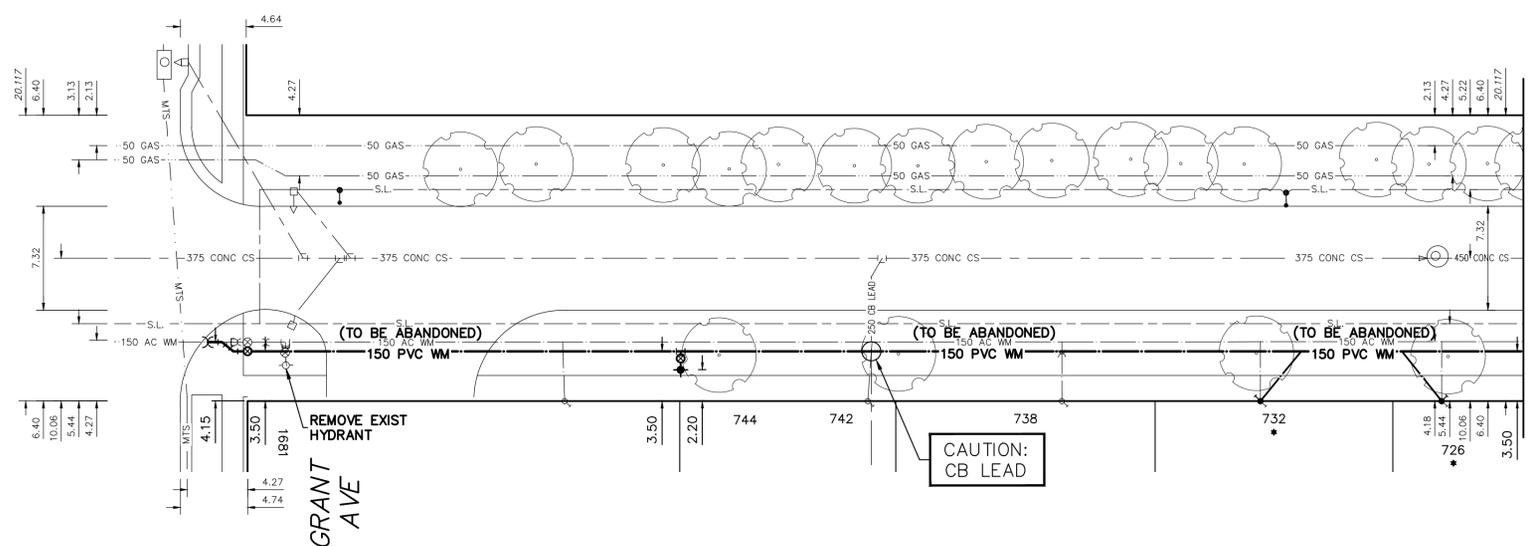

MATCHLINE 1+90.00
SEE DWG D-17219

FOR INDEX SEE D-17214

NOTE: ALL VALVES TO BE INSTALLED COUNTERCLOCKWISE TO CLOSE

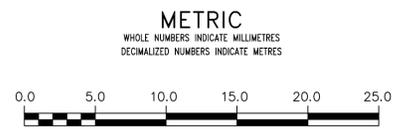

WARNING
IF POWER EQUIPMENT OR EXPLOSIVES ARE TO BE USED FOR EXCAVATION ON THIS PROJECT THE CONTRACTOR MUST:
1) NOTIFY THE GAS COMPANY OF THE PROPOSED LOCATION OF EXCAVATION.
2) TAKE PRECAUTION TO AVOID DAMAGE TO GAS COMPANY INSTALLATIONS.
SEE PROVINCIAL REGULATION 210/72 FOR DETAILS

LOCATION APPROVED
UNDERGROUND STRUCTURES
SUPV. U/G STRUCTURES COMMITTEE DATE
NOTE:
LOCATION OF UNDERGROUND STRUCTURES AS SHOWN ARE BASED ON THE BEST INFORMATION AVAILABLE BUT NO GUARANTEE IS GIVEN THAT ALL EXISTING UTILITIES ARE SHOWN OR THAT THE GIVEN LOCATIONS ARE EXACT. CONFIRMATION OF EXISTENCE AND EXACT LOCATION OF ALL SERVICES MUST BE OBTAINED FROM THE INDIVIDUAL UTILITIES BEFORE PROCEEDING WITH CONSTRUCTION.

VERTICAL DATUM: CGVD28 (HT2.0 Geoid)			
HORIZONTAL DATUM: NAD83 (June 1990), Zone 14			
NO.	ISSUED FOR TENDER	2025/03/19	RG
	REVISIONS	DATE	BY

DESIGNED BY	RG	CHECKED BY	SC
DRAWN BY	AJ	APPROVED BY	SC
SCALE:	HORIZONTAL 1:250 VERTICAL 1:50		
DATE	2025 03 19	RELEASED FOR CONSTRUCTION	DATE



THE CITY OF WINNIPEG
WATER AND WASTE DEPARTMENT
ENGINEERING DIVISION

2025 WATER MAIN RENEWALS
CONTRACT 5
LINDSAY STREET
GRANT AVENUE TO
90m N OF GRANT AVENUE

SHEET 6 OF 11
CITY DRAWING NUMBER
D-17218