


WATER SERVICE INFORMATION					
ADDRESS	SIZE (mm) MATERIAL (STREET)	SIZE (mm) MATERIAL (PROP.)	SHORT & LONG MEASUREMENT	CORP LOCATION	REMARKS
720 LINDSAY ST RESIDENTIAL	20 CU	20 CU	9.68 NSL HSE 106.150>NNL GRANT AVE	0.15 S OF S/C	RECONNECT SERVICE
* 714 LINDSAY ST RESIDENTIAL	20 CU	20 CU	8.52 NSL HSE 122.420>NNL GRANT AVE	OPP OF S/C	RENEW TO R W/19mm SERVICE PIPE
708 LINDSAY ST RESIDENTIAL	20 CU	20 CU	11.69 NSL HSE 142.810>NNL GRANT AVE	OPP OF S/C	RECONNECT SERVICE
702 LINDSAY ST RESIDENTIAL	20 CU	20 CU	10.96 NSL HSE 158.770>NNL GRANT AVE	0.61 N OF S/C	RECONNECT SERVICE
* 696 LINDSAY ST RESIDENTIAL	20 CU	20 CU	7.43 NSL HSE 175.480>NNL GRANT AVE	0.61 N OF S/C	RENEW TO R W/19mm SERVICE PIPE
690 LINDSAY ST RESIDENTIAL	20 CU	20 CU	8.86 NSL HSE 190.860>NNL GRANT AVE	0.15 S OF S/C	OUTSIDE LIMITS

* SERVICES TO BE RENEWED TO R. ALL OTHERS TO BE RECONNECTED


NOTE: CHAINAGES SHOWN ARE ALONG E. R. OF LINDSAY STREET

LINDSAY STREET

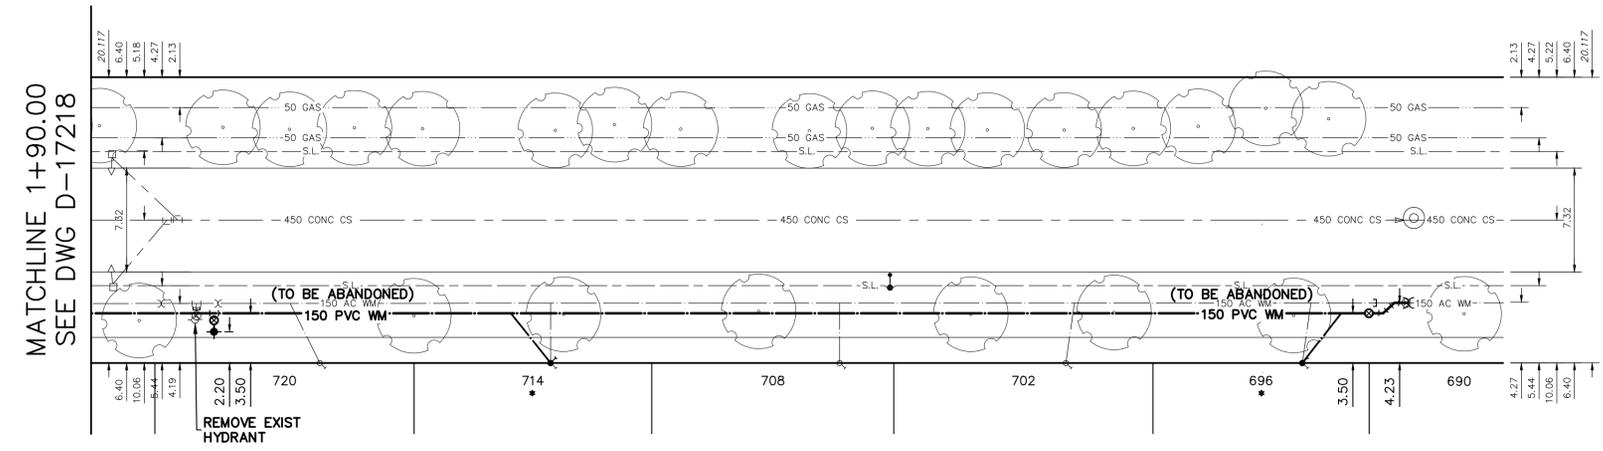

FOR INDEX SEE D-17214

NOTE: ALL VALVES TO BE INSTALLED COUNTERCLOCKWISE TO CLOSE

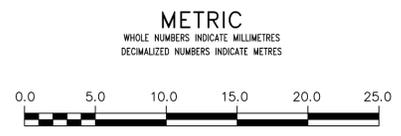

WARNING
 IF POWER EQUIPMENT OR EXPLOSIVES ARE TO BE USED FOR EXCAVATION ON THIS PROJECT THE CONTRACTOR MUST:
 1) NOTIFY THE GAS COMPANY OF THE PROPOSED LOCATION OF EXCAVATION.
 2) TAKE PRECAUTION TO AVOID DAMAGE TO GAS COMPANY INSTALLATIONS.
 SEE PROVINCIAL REGULATION 210/72 FOR DETAILS

LOCATION APPROVED
 UNDERGROUND STRUCTURES
 SUPV. U/G STRUCTURES COMMITTEE DATE
 NOTE:
 LOCATION OF UNDERGROUND STRUCTURES AS SHOWN ARE BASED ON THE BEST INFORMATION AVAILABLE BUT NO GUARANTEE IS GIVEN THAT ALL EXISTING UTILITIES ARE SHOWN OR THAT THE GIVEN LOCATIONS ARE EXACT. CONFIRMATION OF EXISTENCE AND EXACT LOCATION OF ALL SERVICES MUST BE OBTAINED FROM THE INDIVIDUAL UTILITIES BEFORE PROCEEDING WITH CONSTRUCTION.

VERTICAL DATUM: CGVD28 (HT2.0 Geoid)			
HORIZONTAL DATUM: NAD83 (June 1990), Zone 14			
NO.	ISSUED FOR TENDER	DATE	BY
0	ISSUED FOR TENDER	2025/03/19	RG
	REVISIONS	DATE	BY

DESIGNED BY	RG	CHECKED BY	SC
DRAWN BY	AJ	APPROVED BY	SC
SCALE:		RELEASED FOR CONSTRUCTION	
HORIZONTAL	1:250		
VERTICAL	1:50		
DATE	2025 03 19	DATE	

ENGINEER'S SEAL
 PROVINCE OF MANITOBA
 S.R.J. COUNROYER
 Member 22699
 2025-03-20
 REGISTERED PROFESSIONAL ENGINEER
 Digitally signed by Stacy Cournoyer, P. Eng
 CONSULTANT DRAWING NUMBER

THE CITY OF WINNIPEG
 WATER AND WASTE DEPARTMENT
 ENGINEERING DIVISION
 2025 WATER MAIN RENEWALS
 CONTRACT 5
 LINDSAY STREET
 90m N OF GRANT AVENUE TO
 183m N OF GRANT AVENUE

SHEET 7 OF 11
 CITY DRAWING NUMBER
 D-17219