


NOTE: CHAINAGES SHOWN ARE ALONG S. R. OF WEAVER BAY (S-LEG)

WEAVER BAY (S-LEG)

FOR CONTINUATION SEE DWG D-17220

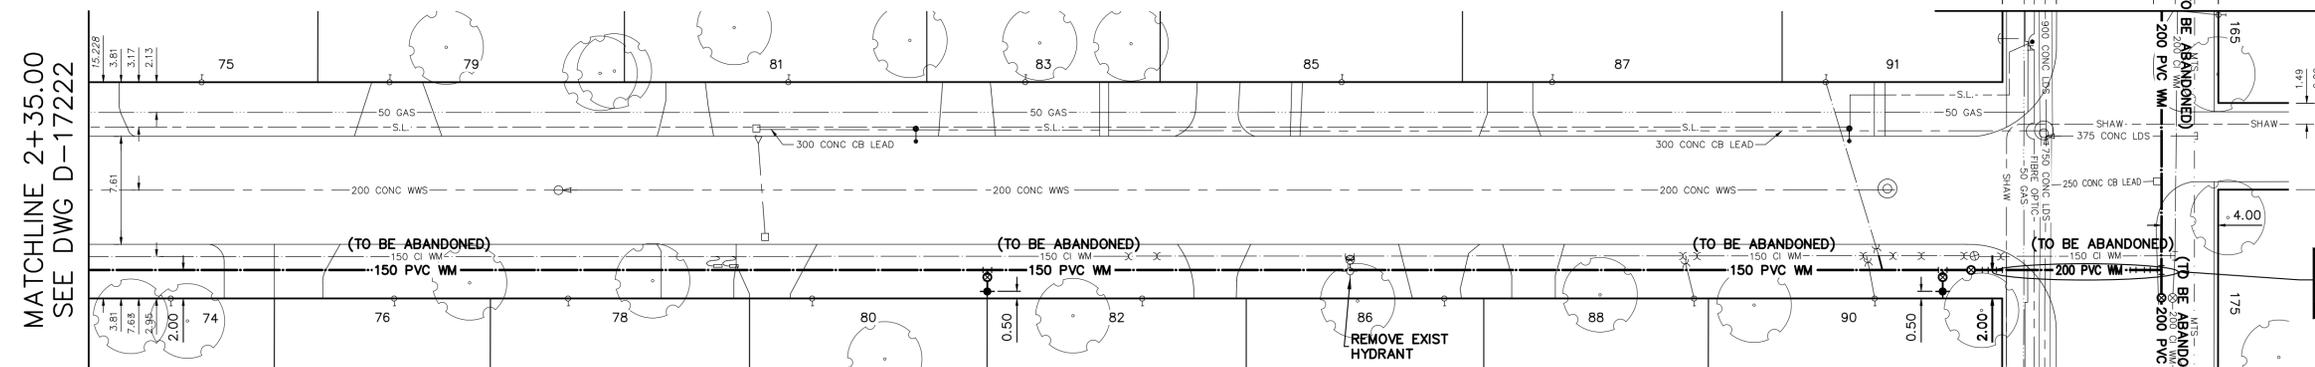

CAUTION: SHAW, GAS, FIBRE OPTIC LDS, WM

FOR CONTINUATION SEE DWG D-17220

WATER SERVICE INFORMATION

ADDRESS	SIZE (mm) MATERIAL (STREET)	SIZE (mm) MATERIAL (PROP.)	SHORT & LONG MEASUREMENT	CORP LOCATION	REMARKS
74 WEAVER BAY (S-LEG) RESIDENTIAL	20 CU	20	6.13 NSL HSE 129.200 SLL PULBERRY ST	-	RECONNECT SERVICE
75 WEAVER BAY (S-LEG) RESIDENTIAL	20 CU	20	5.68 NSL HSE 127.040 SLL PULBERRY ST	-	RECONNECT SERVICE
76 WEAVER BAY (S-LEG) RESIDENTIAL	20 CU	20	5.06 NSL HSE 113.440 SLL PULBERRY ST	-	RECONNECT SERVICE
77 WEAVER BAY (S-LEG) RESIDENTIAL	20 CU	20	4.06 NSL HSE 101.180 SLL PULBERRY ST	-	RECONNECT SERVICE
78 WEAVER BAY (S-LEG) RESIDENTIAL	20 CU	20	1.86 NSL HSE 113.780 SLL PULBERRY ST	-	RECONNECT SERVICE
79 WEAVER BAY (S-LEG) RESIDENTIAL	20 CU	20	2.22 NSL HSE 83.950 SLL PULBERRY ST	-	RECONNECT SERVICE
80 WEAVER BAY (S-LEG) RESIDENTIAL	20 CU	20	3.53 NSL HSE 85.650 SLL PULBERRY ST	-	RECONNECT SERVICE
81 WEAVER BAY (S-LEG) RESIDENTIAL	20 CU	20	9.83 NSL HSE 60.670 SLL PULBERRY ST	-	RECONNECT SERVICE


ADDRESS	SIZE (mm) MATERIAL (STREET)	SIZE (mm) MATERIAL (PROP.)	SHORT & LONG MEASUREMENT	CORP LOCATION	REMARKS
83 WEAVER BAY (S-LEG) RESIDENTIAL	20 CU	20	1.98 NSL HSE 68.940 SLL PULBERRY ST	-	RECONNECT SERVICE
84 WEAVER BAY (S-LEG) RESIDENTIAL	20 CU	20	6.07 NSL HSE 46.610 SLL PULBERRY ST	-	RECONNECT SERVICE
85 WEAVER BAY (S-LEG) RESIDENTIAL	20 CU	20	0.74 NSL HSE 39.360 SLL PULBERRY ST	-	RECONNECT SERVICE
86 WEAVER BAY (S-LEG) RESIDENTIAL	20 CU	20	0.15 NSL HSE 31.760 SLL PULBERRY ST	-	RECONNECT SERVICE
87 WEAVER BAY (S-LEG) RESIDENTIAL	20 CU	20	0.79 NSL HSE 21.740 SLL PULBERRY ST	0.6 S OF S/C	RECONNECT SERVICE
88 WEAVER BAY (S-LEG) RESIDENTIAL	20 CU	20	9.83 NSL HSE 9.000 SLL PULBERRY ST	0.5 S OF S/C	RECONNECT SERVICE
89 WEAVER BAY (S-LEG) RESIDENTIAL	20 CU	20	1.44 NSL HSE 12.470 SLL PULBERRY ST	3.8 N OF S/C	RECONNECT SERVICE

* SERVICES TO BE RENEWED TO R. ALL OTHERS TO BE RECONNECTED

MATCHLINE 2+35.00 SEE DWG D-17222

FOR INDEX SEE D-17214

NOTE: ALL VALVES TO BE INSTALLED CLOCKWISE TO CLOSE

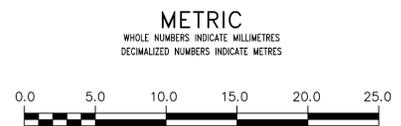


WARNING
IF POWER EQUIPMENT OR EXPLOSIVES ARE TO BE USED FOR EXCAVATION ON THIS PROJECT THE CONTRACTOR MUST:
1) NOTIFY THE GAS COMPANY OF THE PROPOSED LOCATION OF EXCAVATION.
2) TAKE PRECAUTION TO AVOID DAMAGE TO GAS COMPANY INSTALLATIONS.
SEE PROVINCIAL REGULATION 210/72 FOR DETAILS

LOCATION APPROVED UNDERGROUND STRUCTURES
SUPV. U/G STRUCTURES COMMITTEE DATE
NOTE:
LOCATION OF UNDERGROUND STRUCTURES AS SHOWN ARE BASED ON THE BEST INFORMATION AVAILABLE BUT NO GUARANTEE IS GIVEN THAT ALL EXISTING UTILITIES ARE SHOWN OR THAT THE GIVEN LOCATIONS ARE EXACT. CONFIRMATION OF EXISTENCE AND EXACT LOCATION OF ALL UTILITIES MUST BE OBTAINED FROM THE INDIVIDUAL UTILITIES BEFORE PROCEEDING WITH CONSTRUCTION.

VERTICAL DATUM: CGVD28 (HT2.0 Geoid)			
HORIZONTAL DATUM: NAD83 (June 1990), Zone 14			
DESIGNED BY	RG	CHECKED BY	SC
DRAWN BY	AJ	APPROVED BY	SC
SCALE:		RELEASED FOR CONSTRUCTION	
HORIZONTAL	1:250		
VERTICAL	1:50		
ISSUED FOR TENDER	2025/03/19	DATE	2025 03 19
NO.	REVISIONS	DATE	BY

ENGINEER'S SEAL	PROVINCE OF MANITOBA
S.R.J. COUNROYER	Member 22699 2025-03-20
REGISTERED PROFESSIONAL ENGINEER	
Digitally signed by S.R.J. Cournoyer, P. Eng	
CONSULTANT DRAWING NUMBER	

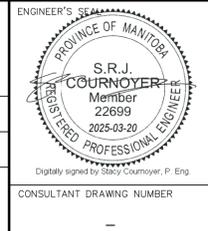

THE CITY OF WINNIPEG
WATER AND WASTE DEPARTMENT
ENGINEERING DIVISION

2025 WATER MAIN RENEWALS
CONTRACT 5
WEAVER BAY (S-LEG)
PULBERRY STREET TO
135m S OF PULBERRY ST

SHEET 9 OF 11
CITY DRAWING NUMBER
D-17221

FILE PATH: R:\DRAWINGS\WATER\RENEWAL\2025 RENEWALS\Cont 5\Construction Dwg\ PULBERRY ST WEAVER BAY.dwg