





THE CITY OF WINNIPEG

WATER AND WASTE DEPARTMENT ENGINEERING DIVISION

2025 WATER MAIN RENEWALS & ASSOCIATED WORKS

CONTRACT NO 6
BID OPPORTUNITY 131-2025

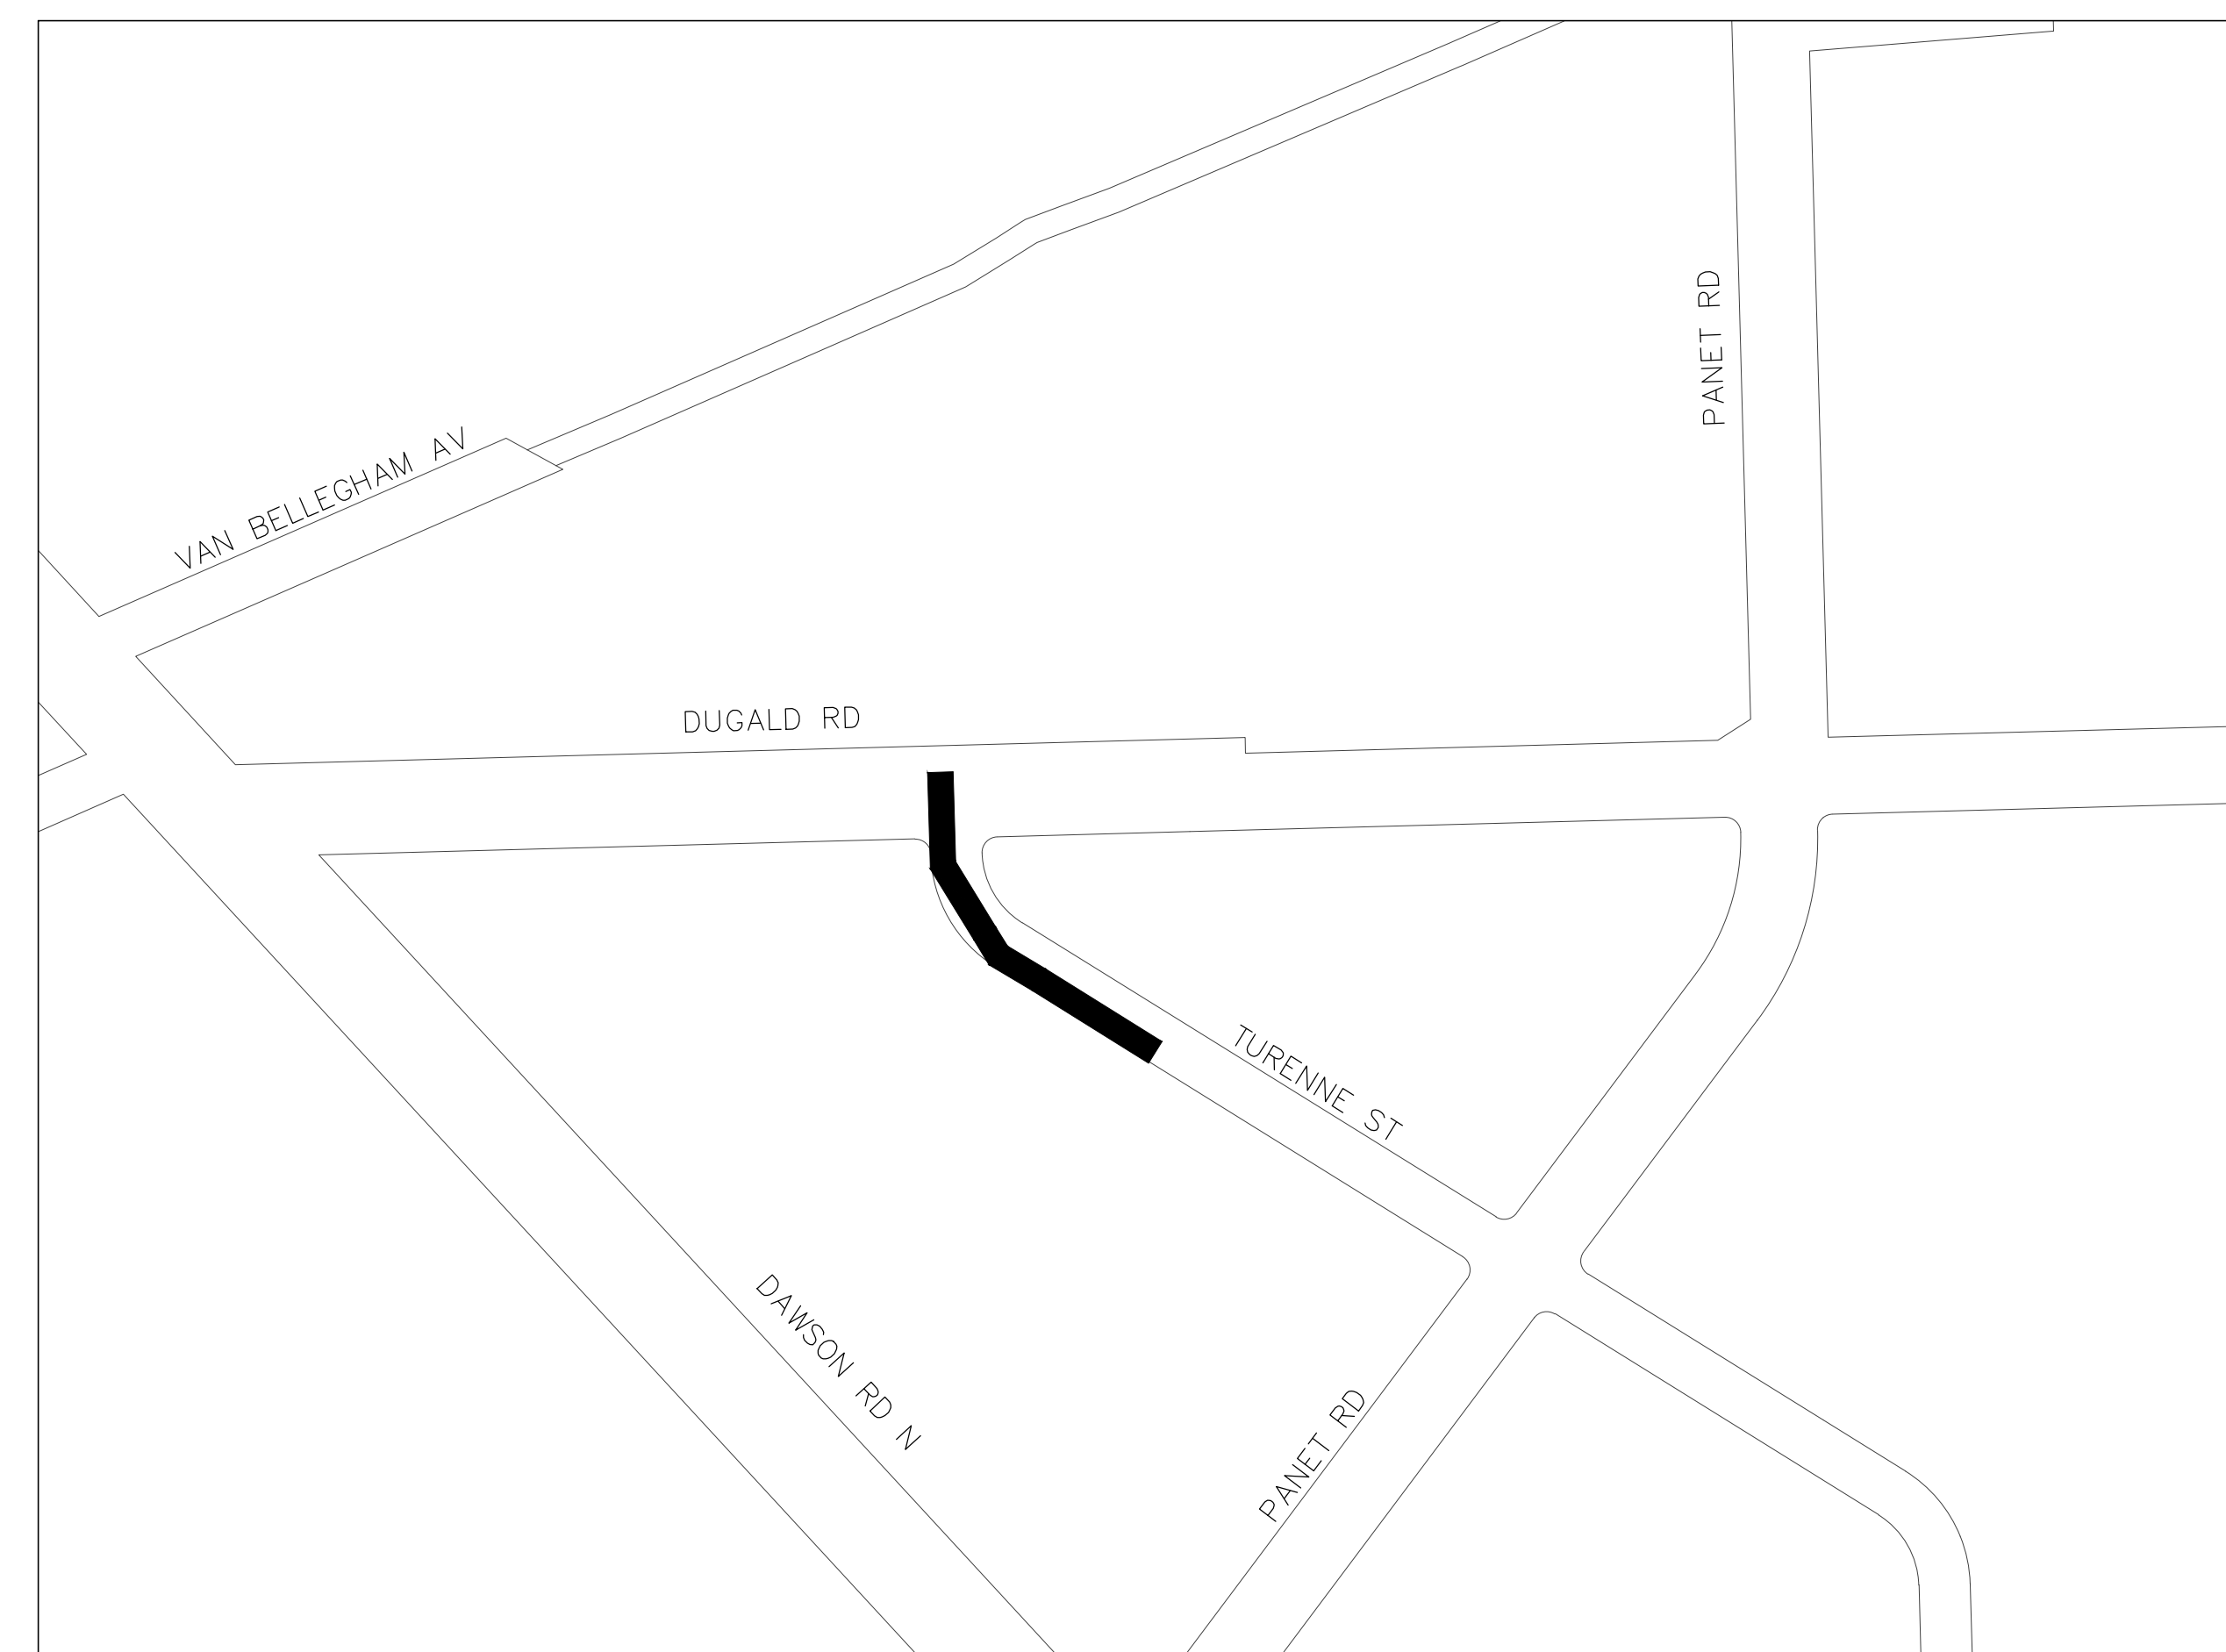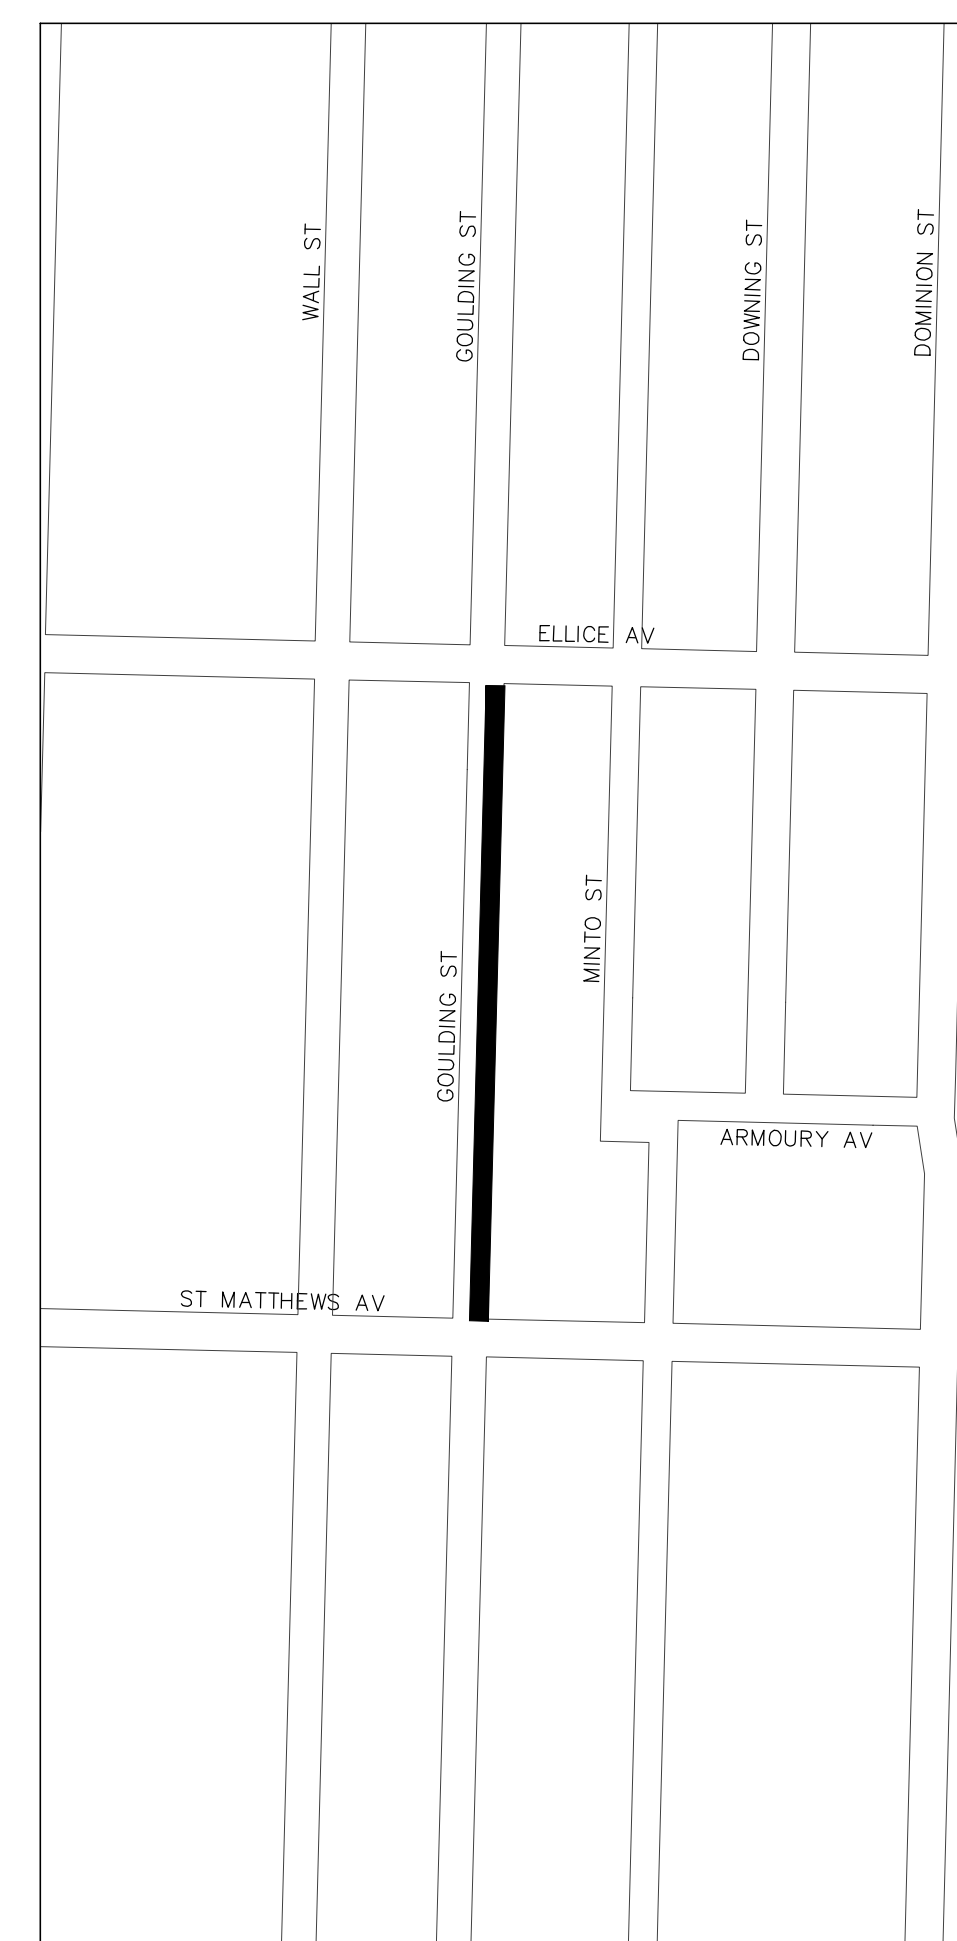

KEY MAP

SHEET 1 OF 11

CITY DRAWING NUMBER

D-17224