



ABINOJII MIKANAH - WESTBOUND

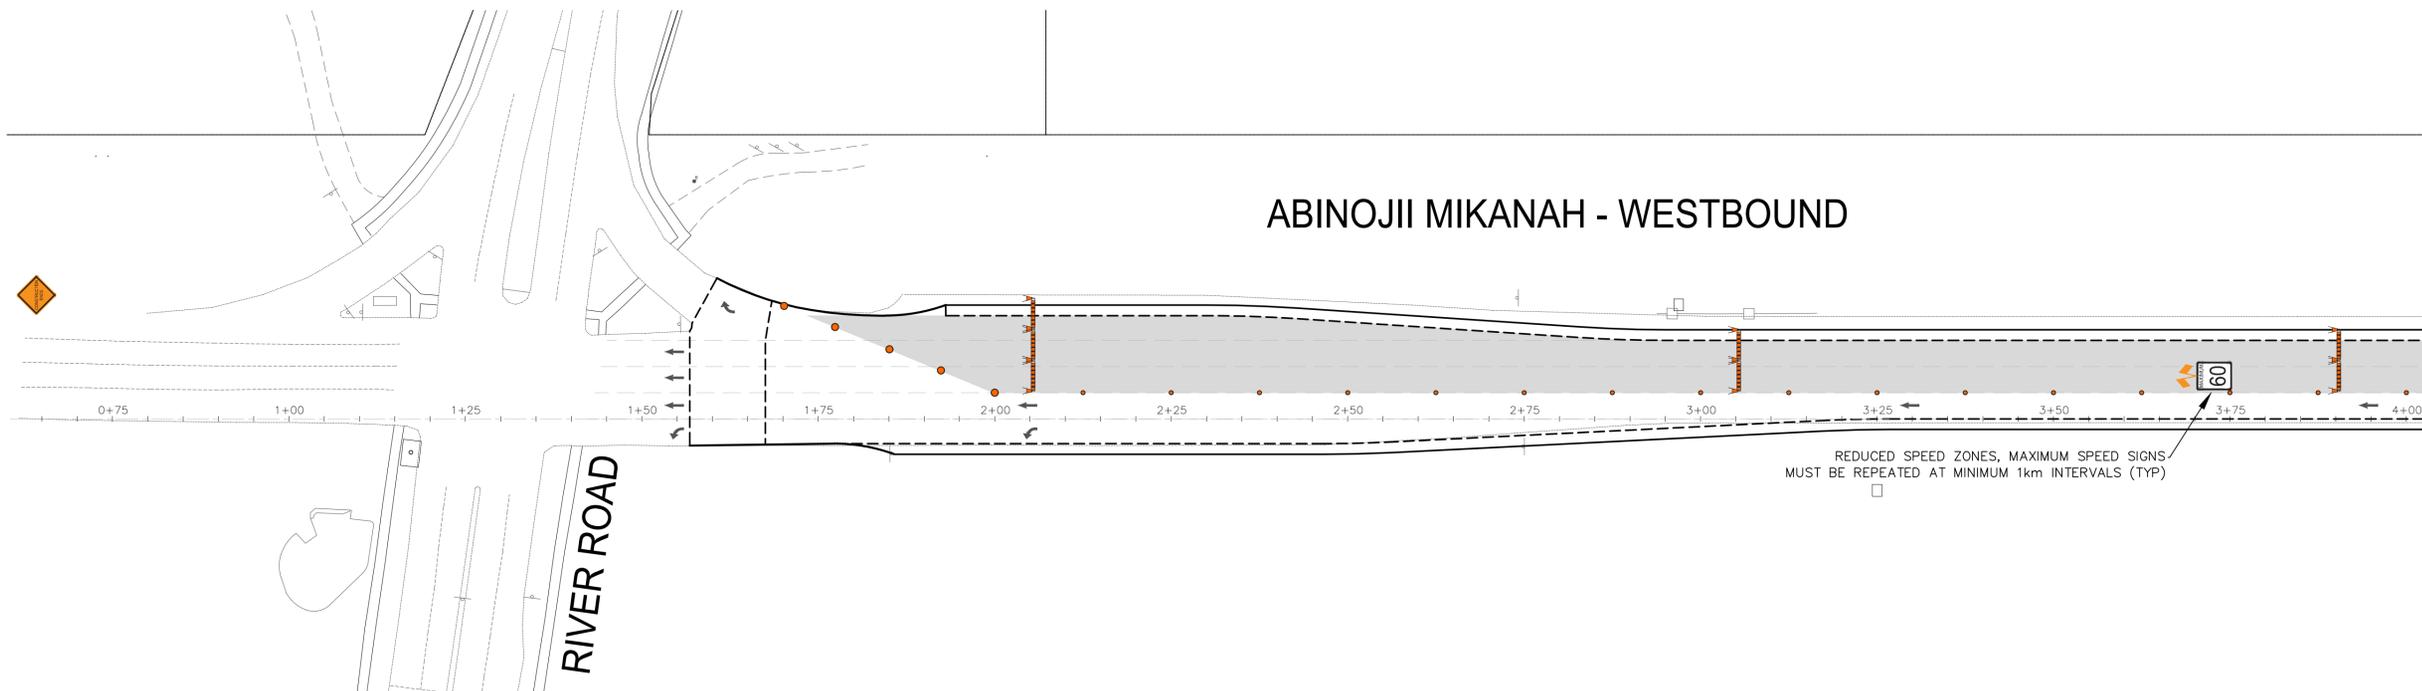

ABINOJII MIKANAH - WESTBOUND

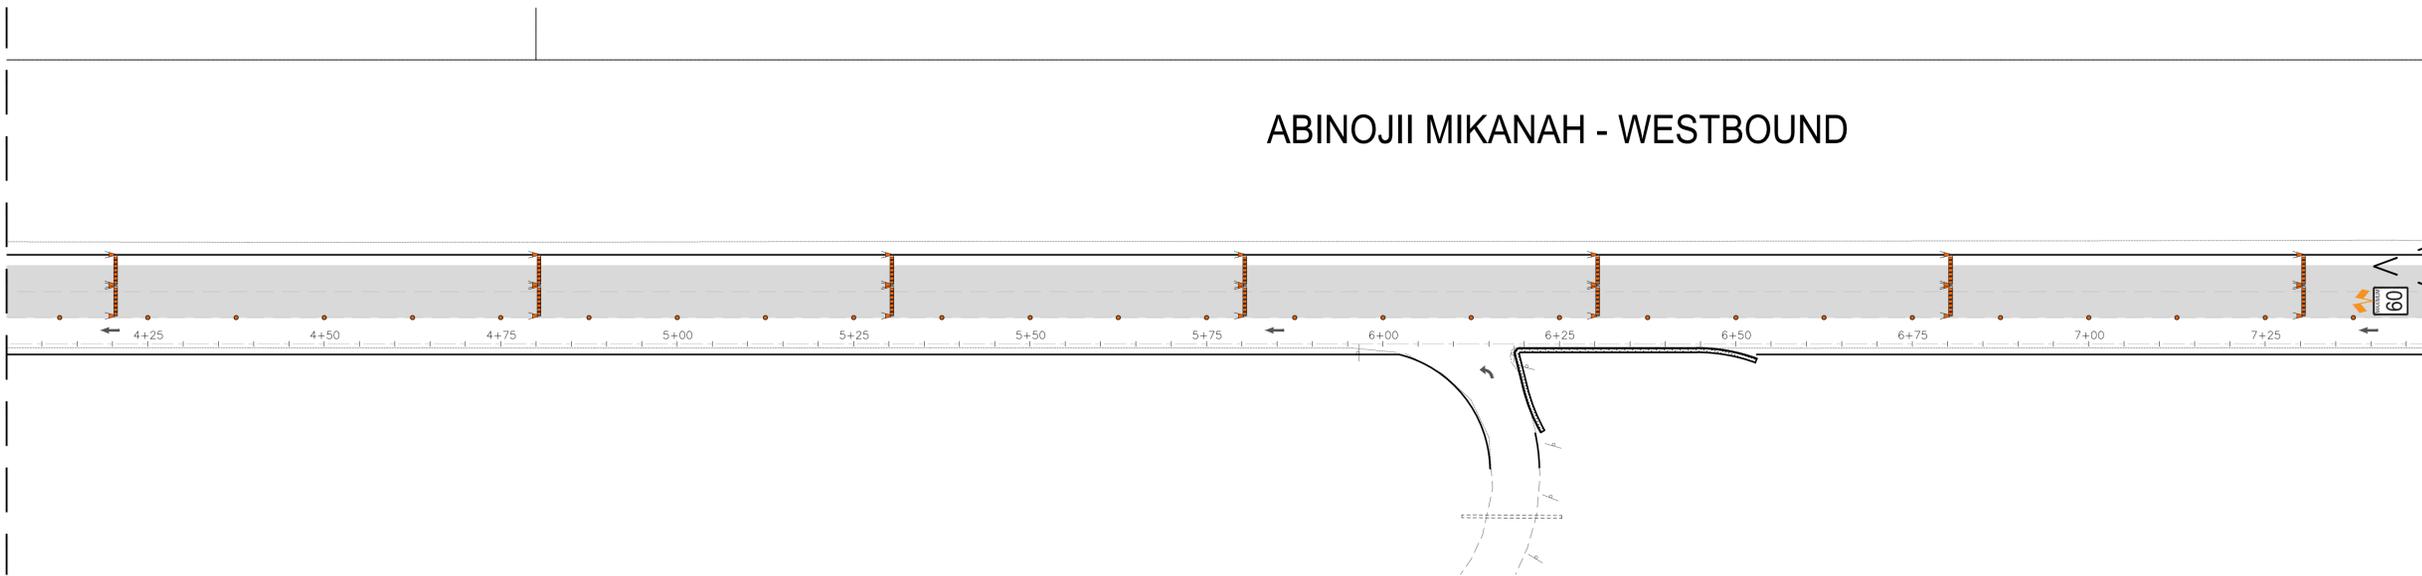

- NOTES:**
1. ALL TRAFFIC SIGNAGE AND TEMPORARY TRAFFIC CONTROL TO CONFORM WITH THE LATEST REVISION OF THE CITY OF WINNIPEG MANUAL OF TEMPORARY TRAFFIC CONTROL ON CITY STREETS.
 2. CONTRACTOR SHALL MAINTAIN SAFE PEDESTRIAN ACCESS AND CROSSINGS. WHERE SIDEWALKS ARE LOCATED ON BOTH SIDES OF THE STREET, CONTRACTOR MUST MAINTAIN PEDESTRIAN ACCESS ON ONE SIDE AT ALL TIME.
 3. CONSTRUCTION IS TO BE DONE LANE AT A TIME WITH TRAFFIC TO BE MAINTAINED IN THE EASTBOUND DIRECTION. TRAFFIC IN THE WESTBOUND DIRECTION IS TO BE CLOSED FOR THE DURATION OF THE PROJECT. WHEN CONSTRUCTION IS COMPLETED IN FIRST LANE, TRAFFIC WILL BE MOVED TO THE COMPLETED LANE AND TRAFFIC CONTROL WILL BE MIRRORED.
 4. PEDESTRIAN ACCESS TO BE MAINTAINED IN ACCORDANCE WITH E6 TRAFFIC MANAGEMENT.

METRIC
WHOLE NUMBERS INDICATE MILLIMETRES
DECIMALIZED NUMBERS INDICATE METRES

FOR INFORMATION ONLY

**ENGINEERS
GEOSCIENTISTS
MANITOBA**
Certificate of Authorization
WSP Canada Inc.
No. 5750

---	WATER MAIN	---	⊗	---	VALVE	---	---	---	---
---	LAND DRAINAGE SEWER	---	⊕	---	CURB STOP	---	---	---	---
---	WASTE WATER SEWER	---	⊖	---	HYDRO POLE & LIGHT STANDARD	---	---	---	---
---	HYDRO	---	⊙	---	LIGHT STANDARD OR TRAFFIC SIGNAL	---	---	---	---
---	GAS	---	⊗	---	HYDRO POLE / ANCHOR	---	---	---	---
---	COMMUNICATIONS	---	⊙	---	FENCE	---	---	---	---
---	SIGNALS	---	⊙	---	PROPERTY LINE	---	---	---	---
○	MANHOLE	---	⊕	---	IRON BAR	---	---	---	---
△	CATCH BASIN/CATCH PIT	---	⊕	---	TEST HOLE / PAVEMENT CORE	---	---	---	---
□	CURB INLET	---	⊕	---	ELEVATIONS	---	---	---	---
△	UTILITIES ADJUSTED	---	⊕	---	CURB RAMP	---	---	---	---
◇	HYDRANT	---	⊕	---	DETECTABLE WARNING SURFACE TILE	---	---	---	---
---	EXISTING	---	---	---	LEGEND-PLAN	---	---	---	---
---	PROPOSED	---	---	---	PROPOSED	---	---	---	---

LOCATIONS APPROVED UNDERGROUND STRUCTURES

SIGNED BY: _____ DATE: _____

SUPV UG STRUCTURES

LOCATION OF UNDERGROUND STRUCTURES AS SHOWN ARE BASED ON THE BEST INFORMATION AVAILABLE BUT NO GUARANTEE IS GIVEN THAT ALL EXISTING UTILITIES ARE SHOWN OR THAT THE GIVEN LOCATIONS ARE EXACT CONFIRMATION OF EXISTENCE AND EXACT LOCATION OF ALL SERVICES MUST BE OBTAINED FROM THE INDIVIDUAL UTILITIES BEFORE PROCEEDING

G.B.M.	BOLT ON LAMP STANDARD SW CORNER RIVER ROAD AND ABINOJII MIKANAH
ELEV.	231.926
7	
6	
5	
4	
3	
2	
1	
0	ISSUED FOR TENDER
NO.	REVISIONS
	DATE
	BY

wsp

DESIGNED BY: KG CHECKED BY: SS

DRAWN BY: KG APPROVED BY: SS

HOR. SCALE: 1:500

VERTICAL: N/A

RELEASED FOR CONSTRUCTION: _____

DATE: _____

ENGINEER'S SEAL

CONSULTANT ACAD DWG. NO.
CA0013525.0407-116

THE CITY OF WINNIPEG
PUBLIC WORKS DEPARTMENT
ENGINEERING SERVICES DIVISION

**ABINOJII MIKANAH WESTBOUND -
RUBBLIZATION AND MILL & FILL**
TRAFFIC MANAGEMENT PLAN
PHASE II - STAGE I

CITY DRAWING NUMBER: P-3592-16
SHEET 16 OF 25
TENDER NO. 166-2025

Mar 24, 2025 - 12:13pm
P:\2023\CA0013525\0407 - Bishop Grandin Pavement Renewal\Drawings\03_Work_Dwg\CA0013525.0407_Abinojii Mikanah_TMP-SIGNAGE_2025.dwg -tab:166-2025_Drawing_P-3592-16