



# ABINOJII MIKANAH - WESTBOUND

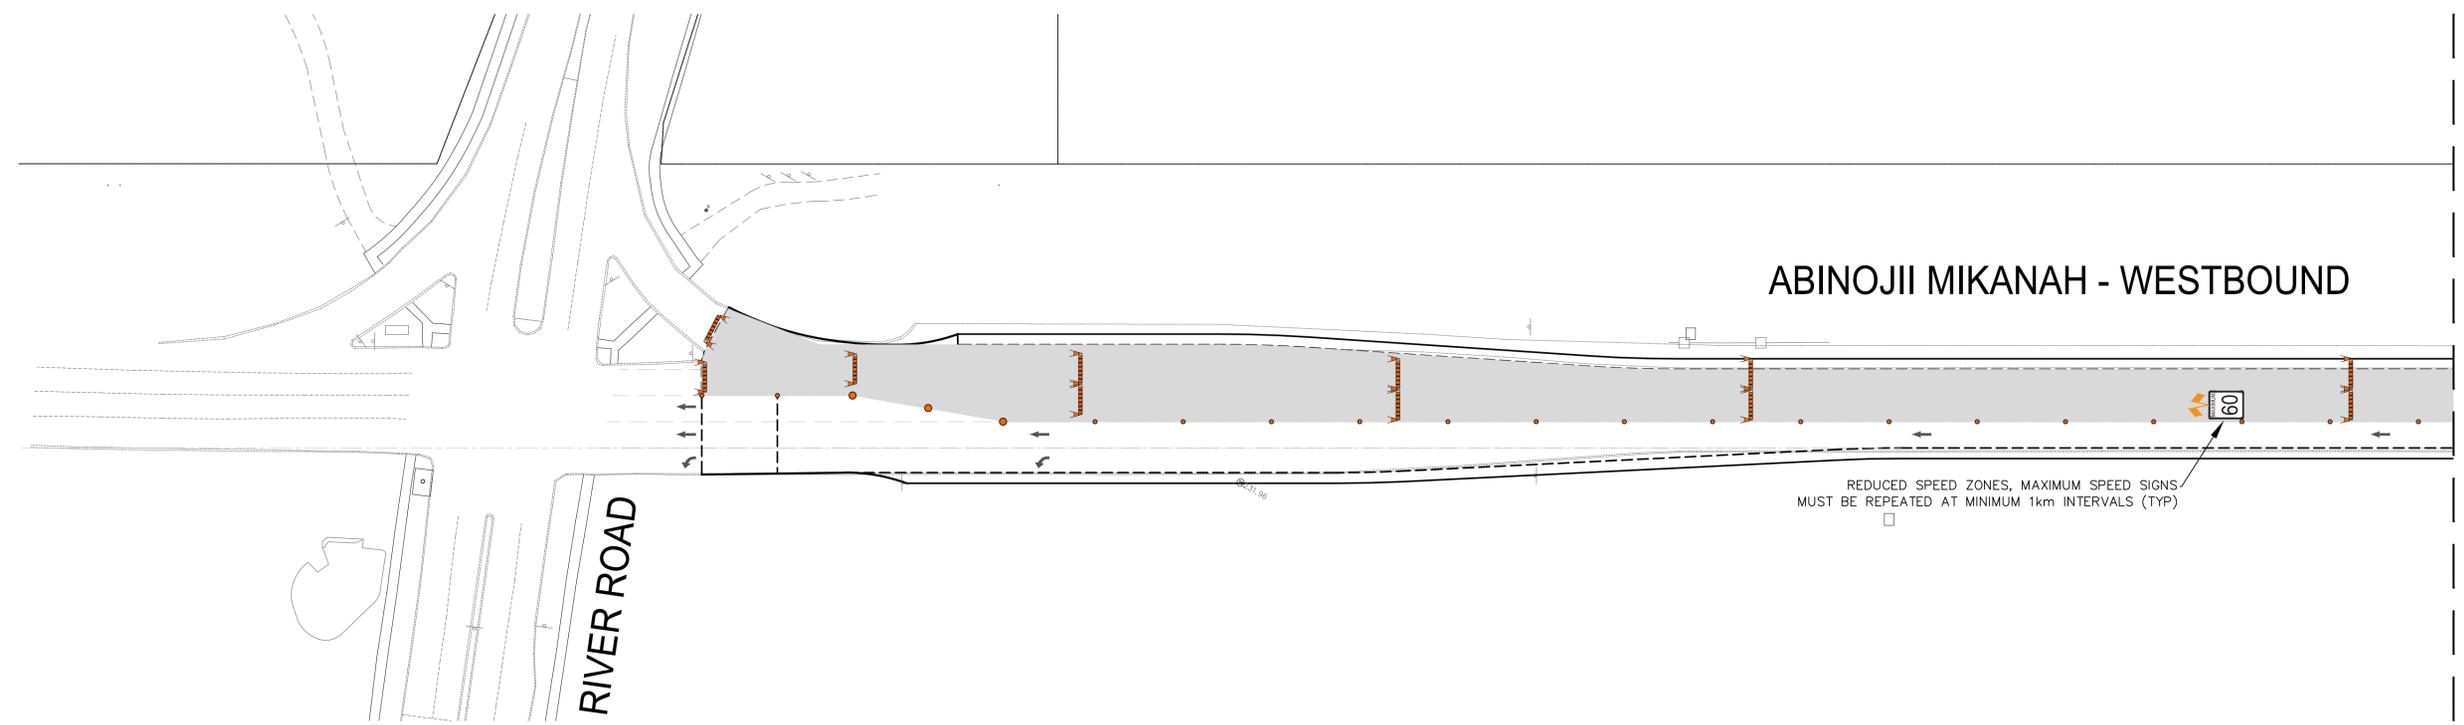

FOR CONTINUATION SEE DWG BELOW

# ABINOJII MIKANAH - WESTBOUND

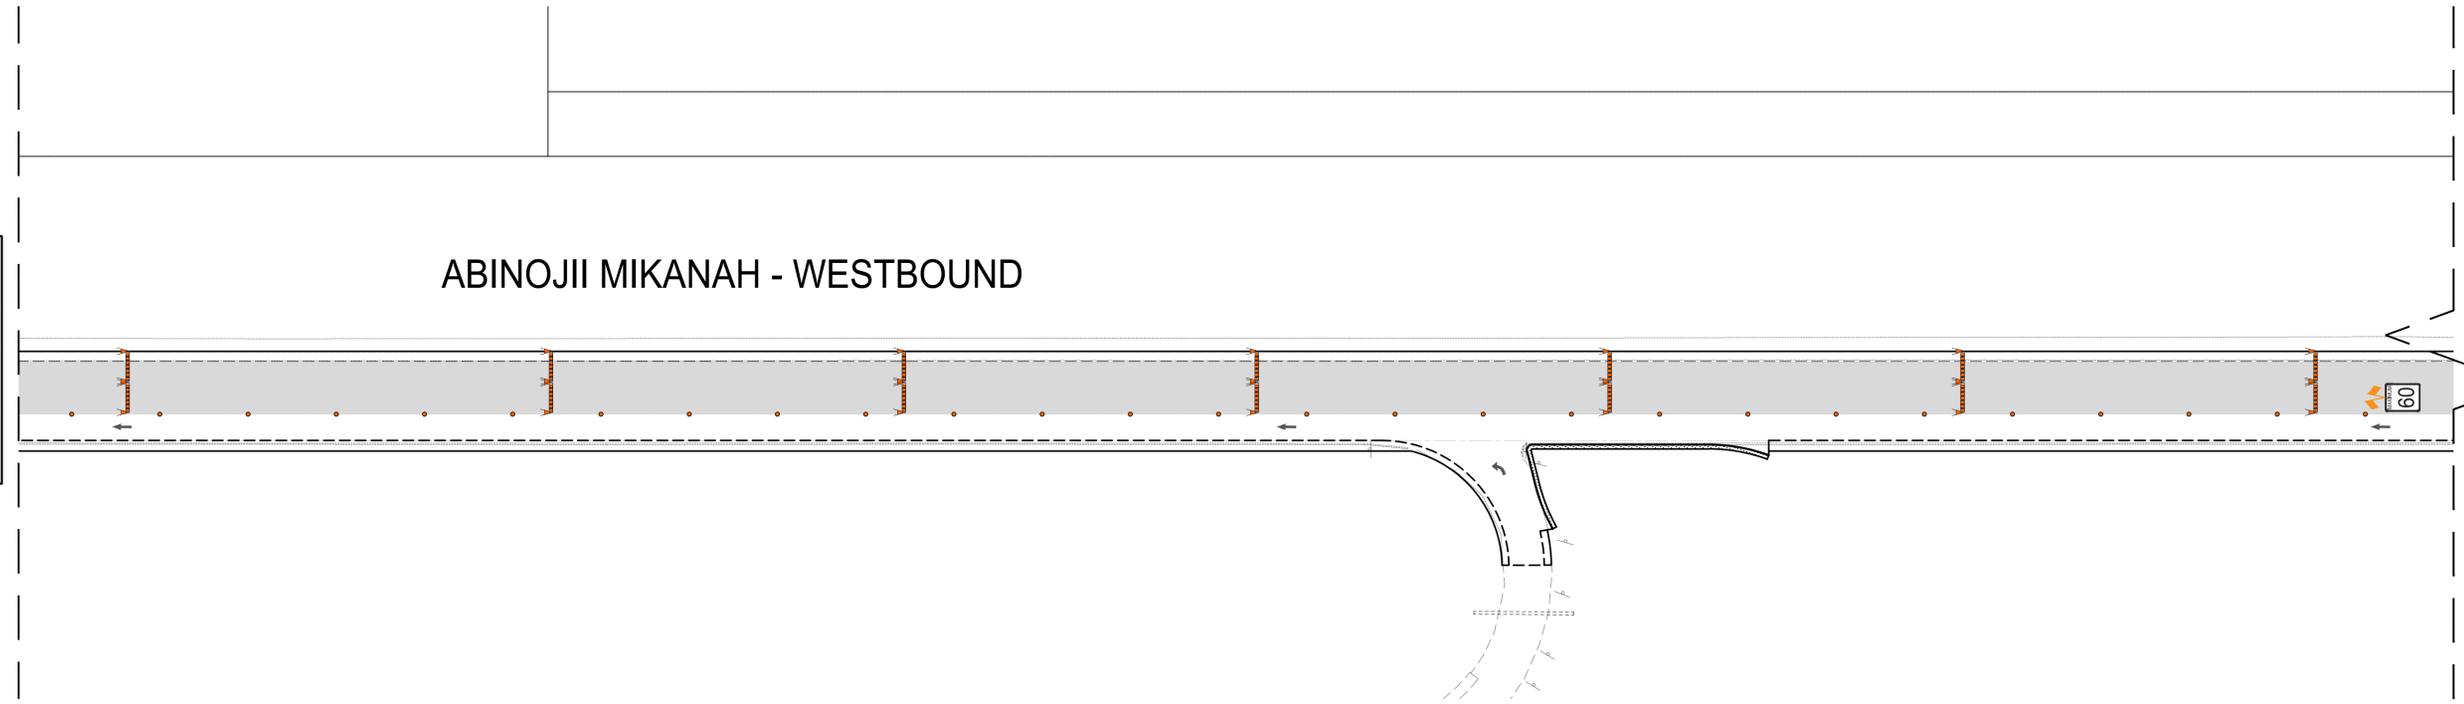

FOR CONTINUATION SEE DWG ABOVE

FOR CONTINUATION SEE DWG P-3592-22

**METRIC**  
WHOLE NUMBERS INDICATE MILLIMETRES  
DECIMALIZED NUMBERS INDICATE METRES

- NOTES:**
1. ALL TRAFFIC SIGNAGE AND TEMPORARY TRAFFIC CONTROL TO CONFORM WITH THE LATEST REVISION OF THE CITY OF WINNIPEG MANUAL OF TEMPORARY TRAFFIC CONTROL ON CITY STREETS.
  2. CONTRACTOR SHALL MAINTAIN SAFE PEDESTRIAN ACCESS AND CROSSINGS. WHERE SIDEWALKS ARE LOCATED ON BOTH SIDES OF THE STREET, CONTRACTOR MUST MAINTAIN PEDESTRIAN ACCESS ON ONE SIDE AT ALL TIME.
  3. CONSTRUCTION IS TO BE DONE LANE AT A TIME WITH TRAFFIC TO BE MAINTAINED IN THE EASTBOUND DIRECTION. TRAFFIC IN THE WESTBOUND DIRECTION IS TO BE CLOSED FOR THE DURATION OF THE PROJECT. WHEN CONSTRUCTION IS COMPLETED IN FIRST LANE, TRAFFIC WILL BE MOVED TO THE COMPLETED LANE AND TRAFFIC CONTROL WILL BE MIRRORED.
  4. PEDESTRIAN ACCESS TO BE MAINTAINED IN ACCORDANCE WITH E6 TRAFFIC MANAGEMENT.

**FOR INFORMATION ONLY**

**ENGINEERS GEOSCIENTISTS MANITOBA**  
Certificate of Authorization  
WSP Canada Inc.  
No. 5750

Mar 24, 2025 - 12:17pm  
P:\2023\CA0013525\0407 - Bishop Grandin Pavement Renewal\Drawings\03\_Work\_Dwg\CA0013525\_0407\_Abinojii Mikanaah\_TMP-SIGNAGE\_2025.dwg -tab:166-2025\_Drawing\_P-3592-21

---	WATER MAIN	---	⊗	---	VALVE	---	---	---	EDGE OF SIDEWALK	---	---
---	LAND DRAINAGE SEWER	---	⊕	---	CURB STOP	---	---	---	EDGE OF ASPHALT	---	---
---	WASTE WATER SEWER	---	⊖	---	HYDRO POLE & LIGHT STANDARD	---	---	---	EDGE OF CONCRETE	---	---
---	HYDRO	---	⊕	---	LIGHT STANDARD OR TRAFFIC SIGNAL	---	---	---	MODIFIED BARRIER CURB	---	---
---	GAS	---	⊕	---	HYDRO POLE / ANCHOR	---	---	---	BARRIER CURB	---	---
---	COMMUNICATIONS	---	⊕	---	FENCE	---	---	---	BARRIER CURB AND GUTTER	---	---
---	SIGNALS	---	⊕	---	PROPERTY LINE	---	---	---	CONCRETE SIDEWALK	---	---
○	MANHOLE	---	⊕	---	IRON BAR	---	---	---	CONCRETE SLAB	---	---
□	CATCH BASIN/CATCH PIT	---	⊕	---	TEST HOLE / PAVEMENT CORE	---	---	---		---	---
△	CURB INLET	---	⊕	---	ELEVATIONS	---	---	---		---	---
△	UTILITIES ADJUSTED	---	⊕	---	CURB RAMP	---	---	---		---	---
◇	HYDRANT	---	⊕	---	DETECTABLE WARNING SURFACE TILE	---	---	---		---	---
---	EXISTING	---	---	---	LEGEND-PLAN	---	---	---		---	---
---	PROPOSED	---	---	---	LEGEND-PLAN	---	---	---		---	---

LOCATIONS APPROVED UNDERGROUND STRUCTURES	
SIGNED BY:	DATE:
SUPV UG STRUCTURES	
LOCATION OF UNDERGROUND STRUCTURES AS SHOWN ARE BASED ON THE BEST INFORMATION AVAILABLE BUT NO GUARANTEE IS GIVEN THAT ALL EXISTING UTILITIES ARE SHOWN OR THAT THE GIVEN LOCATIONS ARE EXACT CONFIRMATION OF EXISTENCE AND EXACT LOCATION OF ALL SERVICES MUST BE OBTAINED FROM THE INDIVIDUAL UTILITIES BEFORE PROCEEDING	

G.B.M. ELEV.	BOLT ON LAMP STANDARD SW CORNER RIVER ROAD AND ABINOJII MIKANAH	231.926
7		
6		
5		
4		
3		
2		
1		
0	ISSUED FOR TENDER	20250324 KG
NO.	REVISIONS	DATE BY

**wsp**

DESIGNED BY: KG  
DRAWN BY: KG  
HOR. SCALE: 1:500  
VERTICAL: N/A

CHECKED BY: SS  
APPROVED BY: SS  
RELEASED FOR CONSTRUCTION: ---  
DATE: ---

WSP Canada Inc.  
1600 Buffalo Place  
Winnipeg, MB R3T 6B8  
t. 204.477.6658  
f. 204.474.2864  
www.wsp.com

ENGINEER'S SEAL	
CONSULTANT ACAD DWG. NO.	CA0013525.0407-121

**THE CITY OF WINNIPEG**  
PUBLIC WORKS DEPARTMENT  
ENGINEERING SERVICES DIVISION

**ABINOJII MIKANAH WESTBOUND - RUBBLIZATION AND MILL & FILL**  
TRAFFIC MANAGEMENT PLAN  
PHASE II - STAGE III

CITY DRAWING NUMBER: P-3592-21  
SHEET: 21 OF 25  
TENDER NO.: 166-2025