

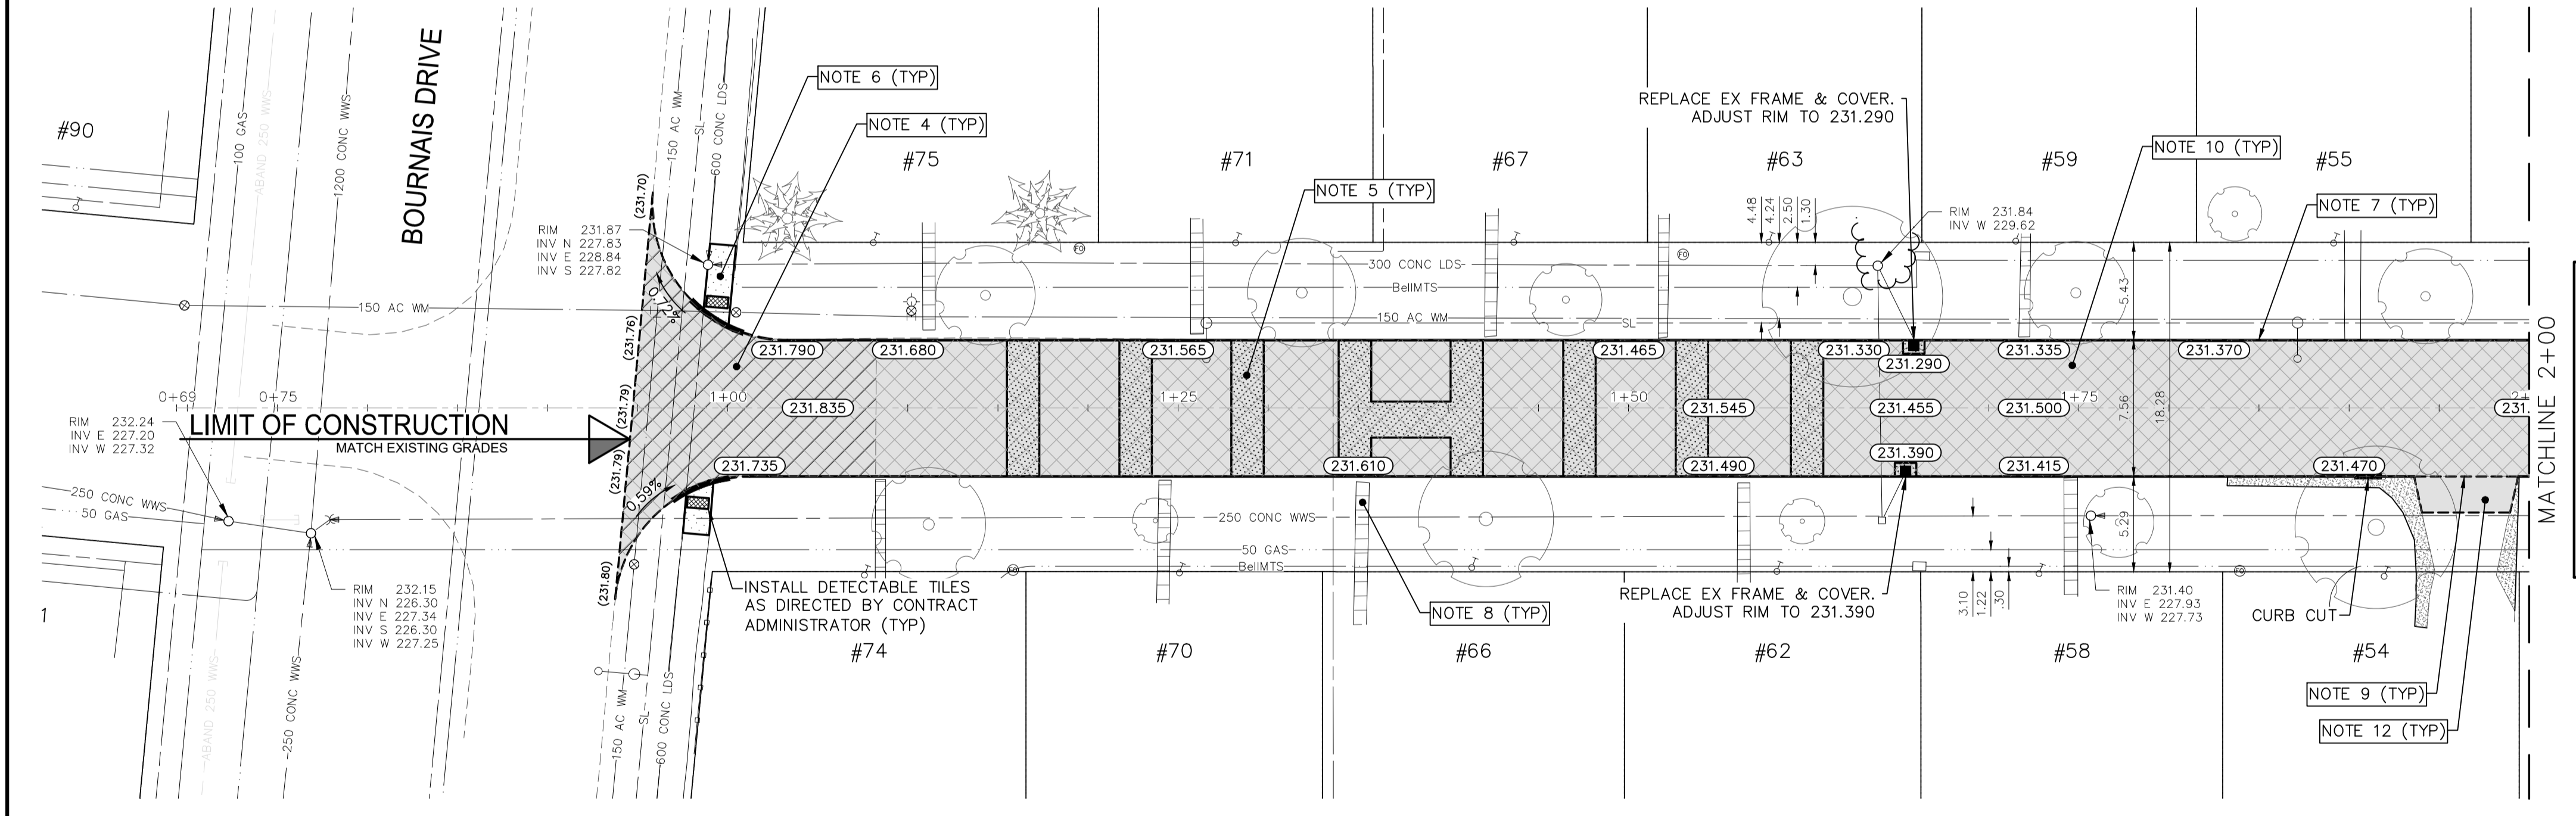


DZYNDRA CRESCENT

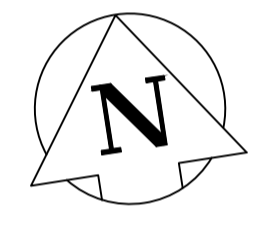

- NOTES:
- ALL WORK AND MATERIALS TO BE IN ACCORDANCE WITH THE LATEST REVISION OF THE CITY OF WINNIPEG STANDARD CONSTRUCTION SPECIFICATIONS.
 - CONTRACTOR TO CONFIRM THE LOCATION OF ALL UTILITIES/SERVICES IN THE FIELD PRIOR TO CONSTRUCTION.
 - ALL ROADWAY DIMENSIONS SHOWN ARE TO BACK OF CURB.
 - EXISTING ASPHALT TO BE PLANED AS SHOWN OR AS DIRECTED BY CONTRACT ADMINISTRATOR.
 - 150mm PARTIAL CONCRETE SLAB PATCHES SHOWN ARE ONLY A REPRESENTATIVE APPROXIMATION OF THE TENDERED QUANTITIES.
 - EXISTING SIDEWALK TO BE RENEWED AS PER SD-228A AND AS DIRECTED BY CONTRACT ADMINISTRATOR.
 - PLANE EXISTING CURB AND INSTALL MODIFIED LIP CURB AS PER SD-202C AND AS DIRECTED BY CONTRACT ADMINISTRATOR.
 - ALL PRIVATE WALKWAYS TO BE ADJUSTED TO NEW SIDEWALK OR TOP OF CURB ELEVATION, AS DIRECTED BY THE CONTRACT ADMINISTRATOR.
 - EXISTING LIP CURB AT PRIVATE APPROACHES TO BE RENEWED AS DIRECTED BY CONTRACT ADMINISTRATOR.
 - PAVEMENT REPAIR FABRIC TO BE INSTALLED AS SHOWN OR AS DIRECTED BY CONTRACT ADMINISTRATOR.
 - MODIFIED BARRIER CURB TO BE CONSTRUCTED AT ALL INTERSECTION RADI AND ALLEY RADI.
 - OVERLAY EXISTING CONCRETE AND ASPHALT RESIDENTIAL APPROACHES AS DIRECTED BY CONTRACT ADMINISTRATOR.
 - CONTRACTORS TO TAKE PRECAUTIONARY STEPS TO PROTECT EXISTING TREES WITHIN THE LIMITS OF CONSTRUCTION FROM DAMAGE FROM CONSTRUCTION ACTIVITIES AS OUTLINED IN THE SPECIFICATIONS.
 - LAMP STANDARDS, HYDRO POLES, AND ANCHORS THAT REQUIRE TEMPORARY SUPPORT, REMOVAL OR REPLACEMENT, TO BE DONE SO AT THE EXPENSE OF THE CONTRACTOR AS NECESSARY.
 - ALL BOULEVARDS TO BE SODDED UNLESS OTHERWISE NOTED.
 - ADJUST ALL WATER VALVES, HYDRANTS, MANHOLES, AND CATCH BASINS IN WORK AREA TO GRADE.

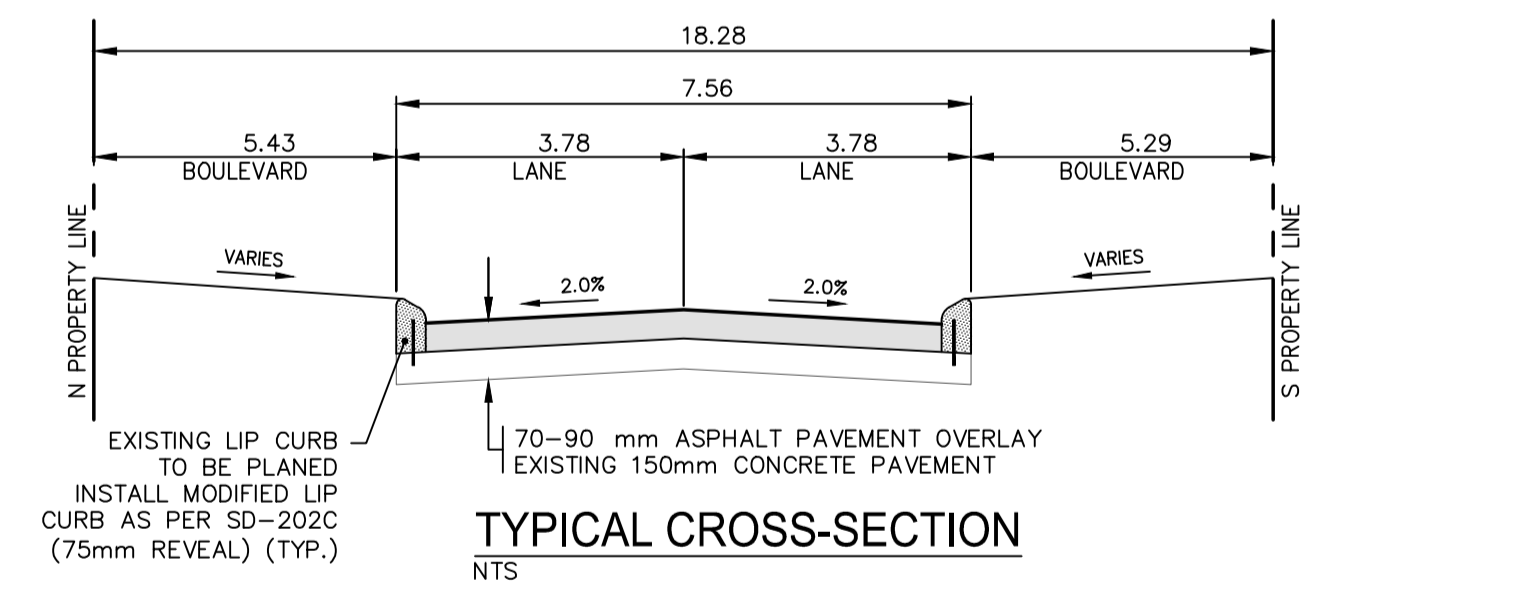

FOR CONTINUATION SEE DWG CA0043425.6941-6

METRIC

WHOLE NUMBERS INDICATE MILLIMETRES
DECIMALIZED NUMBERS INDICATE METRES

ENGINEERS GEOSCIENTISTS MANITOBA
Certificate of Authorization
WSP Canada Inc.
No. 5750

FOR TENDER PURPOSES ONLY
NOT FOR CONSTRUCTION

EXISTING	LEGEND-PLAN	PROPOSED	EXISTING	LEGEND-PLAN	PROPOSED	EXISTING	LEGEND-PLAN	PROPOSED
---	WATER MAIN	---	⊗	VALVE	⊗	---	EDGE OF SIDEWALK	---
---	LAND DRAINAGE SEWER	---	⊕	CURB STOP	⊕	---	EDGE OF ASPHALT	---
---	WASTE WATER SEWER	---	⊖	HYDRO POLE & LIGHT STANDARD	⊖	---	EDGE OF CONCRETE	---
---	HYDRO	---	⊙	LIGHT STANDARD OR TRAFFIC SIGNAL	⊙	---	MODIFIED BARRIER CURB	---
---	GAS	---	⊚	HYDRO POLE / ANCHOR	⊚	---	BARRIER CURB	---
---	COMMUNICATIONS	---	⊛	FENCE	⊛	---	BARRIER CURB AND GUTTER	---
---	SIGNALS	---	⊜	PROPERTY LINE	⊜	---	PAVING STONE	---
○	MANHOLE	○	⊞	TEST HOLE / PAVEMENT CORE	⊞	---	CONCRETE SIDEWALK	---
□	CATCH BASIN/CATCH PIT	□	⊟	ELEVATIONS	⊟	---	CONCRETE SLAB	---
△	CURB INLET	△	⊠	CURB RAMP	⊠	---	ASPHALT	---
◇	UTILITIES ADJUSTED	◇	⊡	DETECTABLE WARNING SURFACE TILE	⊡	---	MILLED SURFACE	---
⊕	HYDRANT	⊕	⊢			---	PAVEMENT REPAIR FABRIC	---

LOCATIONS APPROVED UNDERGROUND STRUCTURES

SIGNED BY: _____ DATE: _____

NO. REVISIONS

NO.	REVISIONS	DATE	BY
7			
6			
5			
4			
3			
2			
1			
0	ISSUED FOR TENDER	20250208	K.G.

G.M. ELEV. TOP OF HYDRANT @ NORTH EAST CORNER OF DZYNDRA CRESCENT AND BOURNAIS DRIVE 232.433

wsp

DESIGNED BY: N.T.
CHECKED BY: K.G.
DRAWN BY: K.C./W.D./N.T.
APPROVED BY: S.S.

HOR. SCALE: 1:250
VERTICAL SCALE: 1:10

RELEASED FOR CONSTRUCTION

DATE: DECEMBER 2024

WSP Canada Inc.
1600 Buffalo Place
Winnipeg, MB R3T 6B8
t. 204.477.6650
f. 204.474.2864
www.wsp.com

ENGINEER'S SEAL

CONSULTANT ACAD DWG. NO. CA0043425.6941-05

THE CITY OF WINNIPEG
PUBLIC WORKS DEPARTMENT
ENGINEERING SERVICES DIVISION

2025 LOCAL STREET RENEWALS

DZYNDRA CRESCENT

MAJOR REHABILITATION
STA. 0+94.30 TO STA. 2+00

CITY DRAWING NUMBER: SHEET 05 OF 26

TENDER NO. 167-2025

Feb 26, 2025 - 2:34pm P:\2024\CA0043425.6941 - CA-25-R-07 Local Streets\02 Drawings\03_Work_Dwg\CA0043425.6941_Dzyndra Cr_Plan_Profile.dwg - tab:167 - 2025_Drawing_CA0043425.6941-05-R0