


- NOTES:**
1. ALL WORK AND MATERIALS TO BE IN ACCORDANCE WITH THE LATEST REVISION OF THE CITY OF WINNIPEG STANDARD CONSTRUCTION SPECIFICATIONS.
  2. CONTRACTOR TO CONFIRM THE LOCATION OF ALL UTILITIES/SERVICES IN THE FIELD PRIOR TO CONSTRUCTION.
  3. ALL ROADWAY DIMENSIONS SHOWN ARE TO BACK OF CURB.
  4. EXISTING ASPHALT TO BE PLANNED AS SHOWN OR AS DIRECTED BY CONTRACT ADMINISTRATOR.
  5. 150mm PARTIAL CONCRETE SLAB PATCHES SHOWN ARE ONLY A REPRESENTATIVE APPROXIMATION OF THE TENDERED QUANTITIES.
  6. PLANE EXISTING CURB AND INSTALL MODIFIED LIP CURB AS PER SD-202C AND AS DIRECTED BY CONTRACT ADMINISTRATOR.
  7. ALL PRIVATE WALKWAYS TO BE ADJUSTED TO NEW SIDEWALK OR TOP OF CURB ELEVATION, AS DIRECTED BY THE CONTRACT ADMINISTRATOR.
  8. EXISTING LIP CURB AT PRIVATE APPROACHES TO BE RENEWED AS DIRECTED BY CONTRACT ADMINISTRATOR.
  9. PAVEMENT REPAIR FABRIC TO BE INSTALLED AS SHOWN OR AS DIRECTED BY CONTRACT ADMINISTRATOR.
  10. MODIFIED BARRIER CURB TO BE CONSTRUCTED AT ALL INTERSECTION RADI AND ALLEY RADI.
  11. OVERLAY EXISTING CONCRETE AND ASPHALT RESIDENTIAL APPROACHES AS DIRECTED BY CONTRACT ADMINISTRATOR.
  12. CONTRACTORS TO TAKE PRECAUTIONARY STEPS TO PROTECT EXISTING TREES WITHIN THE LIMITS OF CONSTRUCTION FROM DAMAGE FROM CONSTRUCTION ACTIVITIES AS OUTLINED IN THE SPECIFICATIONS.
  13. LAMP STANDARDS, HYDRO POLES, AND ANCHORS THAT REQUIRE TEMPORARY SUPPORT, REMOVAL OR REPLACEMENT, TO BE DONE SO AT THE EXPENSE OF THE CONTRACTOR AS NECESSARY.
  14. ALL BOULEVARDS TO BE SODDED UNLESS OTHERWISE NOTED.
  15. ADJUST ALL WATER VALVES, HYDRANTS, MANHOLES, AND CATCH BASINS IN WORK AREA TO GRADE.

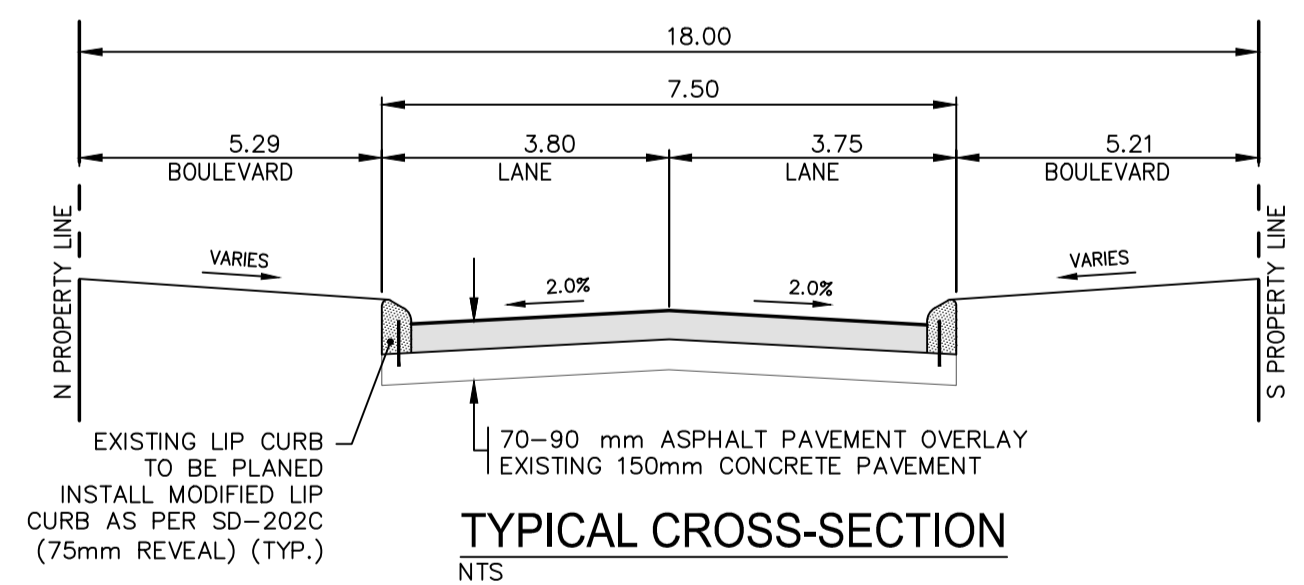

FOR CONTINUATION SEE  
DWG CA0043425.6941-8

FOR CONTINUATION SEE  
DWG CA0043425.6941-10

Feb 26, 2025 - 2:37pm P:\2024\CA0043425.6941 - CA-25-R-07 Local Streets\02 Drawings\03\_Works\_Dwg\CA0043425.6941\_Sims Cr\_Plan\_Profile.dwg - tab:167-2025\_Drawing\_CA0043425.6941-09-00

---	WATER MAIN	---	⊗	VALVE	---	---	EDGE OF SIDEWALK	---	---
---	LAND DRAINAGE SEWER	---	⊕	CURB STOP	---	---	EDGE OF ASPHALT	---	---
---	WASTE WATER SEWER	---	⊖	HYDRO POLE & LIGHT STANDARD	---	---	EDGE OF CONCRETE	---	---
---	HYDRO SEWER	---	⊙	LIGHT STANDARD OR TRAFFIC SIGNAL	---	---	MODIFIED BARRIER CURB	---	---
---	GAS	---	⊚	HYDRO POLE / ANCHOR	---	---	BARRIER CURB	---	---
---	COMMUNICATIONS	---	⊛	FENCE	---	---	BARRIER CURB AND GUTTER	---	---
---	SIGNALS	---	⊜	PROPERTY LINE	---	---	PAVING STONE	---	---
○	MANHOLE	---	⊞	TEST HOLE / PAVEMENT CORE	---	---	CONCRETE SIDEWALK	---	---
□	CATCH BASIN/CATCH PIT	---	⊟	ELEVATIONS	---	---	CONCRETE SLAB	---	---
△	CURB INLET	---	⊠	CURB RAMP	---	---	ASPHALT	---	---
◇	UTILITIES ADJUSTED	---	⊡	DETECTABLE WARNING SURFACE TILE	---	---	MILLED SURFACE	---	---
◇	HYDRANT	---	⊢		---	---	PAVEMENT REPAIR FABRIC	---	---
---	EXISTING	---	---	LEGEND-PLAN	---	---	---	---	---
---	PROPOSED	---	---	LEGEND-PLAN	---	---	---	---	---

**LOCATIONS APPROVED UNDERGROUND STRUCTURES**

SIGNED BY: \_\_\_\_\_ DATE: \_\_\_\_\_

NO. REVISIONS: \_\_\_\_\_ DATE: \_\_\_\_\_ BY: \_\_\_\_\_

NO. REVISIONS: \_\_\_\_\_ DATE: \_\_\_\_\_ BY: \_\_\_\_\_

**wsp**

DESIGNED BY: N.T. CHECKED BY: K.G.

DRAWN BY: K.C.W.D./N.T. APPROVED BY: S.S.

HOR. SCALE: 1:250

VERTICAL SCALE: 1:10

ISSUED FOR TENDER: 20250208 K.G.

DATE: DECEMBER 2024

WSP Canada Inc.  
1600 Buffalo Place  
Winnipeg, MB R3T 6B8  
t. 204.477.6650  
f. 204.474.2864  
www.wsp.com

**THE CITY OF WINNIPEG**  
PUBLIC WORKS DEPARTMENT  
ENGINEERING SERVICES DIVISION

**2025 LOCAL STREET RENEWALS**  
SIMS CRESCENT  
MAJOR REHABILITATION  
STA. 1+45 TO STA. 2+45

CITY DRAWING NUMBER: SHEET 09 OF 26  
TENDER NO. 167-2025

**METRIC**  
WHOLE NUMBERS INDICATE MILLIMETRES  
DECIMALIZED NUMBERS INDICATE METRES

**ENGINEERS GEOSCIENTISTS MANITOBA**  
Certificate of Authorization  
WSP Canada Inc.  
No. 5750

FOR TENDER PURPOSES ONLY  
NOT FOR CONSTRUCTION