


- 1. ALL WORK AND MATERIALS TO BE IN ACCORDANCE WITH THE LATEST REVISION OF THE CITY OF WINNIPEG
- STANDARD CONSTRUCTION SPECIFICATIONS. 2. CONTRACTOR TO CONFIRM THE LOCATION OF ALL UTILITIES/SERVICES IN THE FIELD PRIOR TO CONSTRUCTION. ALL ROADWAY DIMENSIONS SHOWN ARE TO BACK OF CURB.
- 4. EXISTING ASPHALT TO BE PLANED AS SHOWN OR AS DIRECTED BY CONTRACT ADMINISTRATOR 5. 150mm PARTIAL CONCRETE SLAB PATCHES SHOWN ARE ONLY A REPRESENTATIVE APPROXIMATION OF THE TENDERED QUANTITIES.
- 6. EXISTING SIDEWALK TO BE RENEWED AS PER SD-228A AND AS DIRECTED BY CONTRACT ADMINISTRATOR.
  7. PLANE EXISTING CURB AND RENEW BARRIER CURB AS PER SD-205 AND AS DIRECTED BY CONTRACT
- 8. ALL PRIVATE WALKWAYS TO BE ADJUSTED TO NEW SIDEWALK OR TOP OF CURB ELEVATION, AS DIRECTED BY THE CONTRACT ADMINISTRATOR. 9. EXISTING LIP CURB AT PRIVATE APPROACHES TO BE RENEWED AS DIRECTED BY CONTRACT ADMINISTRATOR.
- 10. PAVEMENT REPAIR FABRIC TO BE INSTALLED AS SHOWN OR AS DIRECTED BY CONTRACT ADMINISTRATOR.

  11. MODIFIED BARRIER CURB TO BE CONSTRUCTED AT ALL INTERSECTION RADII AND ALLEY RADII. 12. OVERLAY EXISTING CONCRETE AND ASPHALT RESIDENTIAL APPROACHES AS DIRECTED BY CONTRACT
- ADMINISTRATOR.
- 13. CONTRACTORS TO TAKE PRECAUTIONARY STEPS TO PROTECT EXISTING TREES WITHIN THE LIMITS OF CONSTRUCTION FROM DAMAGE FROM CONSTRUCTION ACTIVITIES AS OUTLINED IN THE SPECIFICATIONS. 14. LAMP STANDARDS, HYDRO POLES, AND ANCHORS THAT REQUIRE TEMPORARY SUPPORT, REMOVAL OR REPLACEMENT, TO BE DONE SO AT THE EXPENSE OF THE CONTRACTOR AS NECESSARY.
- 15. ALL BOULEVARDS TO BE SODDED UNLESS OTHERWISE NOTED. 16. ADJUST ALL WATER VALVES, HYDRANTS, MANHOLES, AND CATCH BASINS IN WORK AREA TO GRADE.

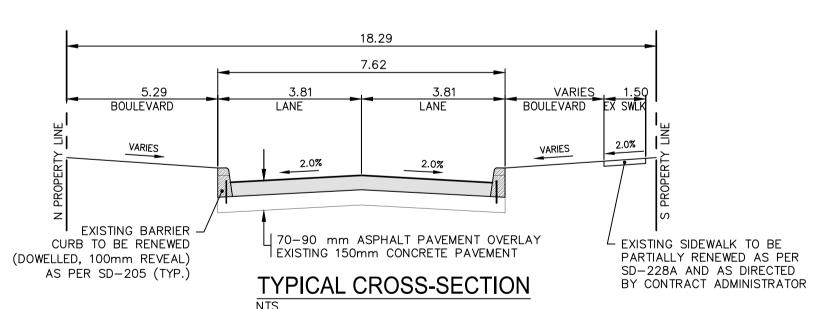

## **METRIC**

WHOLE NUMBERS INDICATE MILLIMETRES DECIMALIZED NUMBERS INDICATE METRES

FOR TENDER PURPOSES ONLY NOT FOR CONSTRUCTION

ENGINEERS
GEOSCIENTISTS
MANITOBA
Certificate of Authorization
WSP Canada Inc.
No. 5750

a-25-r		WATER MAIN LAND DRAINAGE SEWER	<b>─</b> ⊗	VALVE CURB STOP	⊗ —————	EDGE OF SIDEWALK  EDGE OF ASPHALT			G.B.M. TOP OF HYDRANT @ NORTH EAST CORNER OF PAULLEY DE AVENUE E ELEV. 234.967		1161		WSP Canada Ind 1600 Buffalo Plac Winnipeg, MB R3T 6B		THE CITY OF WIN	
۲ <del>۱</del> ۱		WASTE WATER SEWER HYDRO GAS	— → · · · · · · · · · · · · · · · · · ·	HYDRO POLE & LIGHT STANDARD  ► LIGHT STANDARD OR TRAFFIC SIGNAL  → HYDRO POLE / ANCHOR	L ••/•→	EDGE OF CONCRETE  MODIFIED BARRIER CURB  BARRIER CURB		SIGNED BY:	7		** 7		t. 204.477.665 f. 204.474.286	)	Winnipeg PUBLIC WORKS DEPARTME ENGINEERING SERVICES D	
2:11pr 25.694		COMMUNICATIONS SIGNALS	-00-/-0-	FENCE		BARRIER CURB AND GUTTER PAVING STONE	2	SUPV U/G STRUCTURES DATE	6 5		DESIGNED N.T	- CHE	www.wsp.cor K.G.		2025 LOCAL STREET RENEWALS	CITY DRAWING NUMBER
25 – 00434	0	MANHOLE  CATCH BASIN/CATCH PIT	TH# PC#	IRON BAR  TEST HOLE / PAVEMENT CORE	DEXECUTATION OF the standard and administration of	CONCRETE SIDEWALK CONCRETE SLAB		LOCATION OF UNDERGROUND STRUCTURES AS SHOWN ARE BASED ON THE BEST INFORMATION AVAILABLE BUT NO GUARANTEE IS GIVEN THAT ALL	4 3		DRAWN K.C./W.[	D./N.T. APP	S.S.		PAULLEY DRIVE	SHEET OF 26
26, 20 24\ca	Δ	CURB INLET UTILITIES ADJUSTED	▼ (231.00)	•	(231.000)	ASPHALT MILLED SURFACE		EXISTING UTILITIES ARE SHOWN OR THAT THE GIVEN LOCATIONS ARE EXACT CONFIRMATION OF EXISTANCE AND EXACT LOCATION OF ALL SERVICES	2 1		HOR. SCALE 1:250		EASED FOR	CONCULTANT ACAD DWG NO		TENDER NO.
Feb (	-¢- EXISTING	HYDRANT LEGEND-PLAN	PROPOSED EXISTING	DETECTABLE WARNING SURFACE TILE LEGEND-PLAN	PROPOSED EXISTING	PAVEMENT REPAIR FABRIC LEGEND-PLAN	PROPOSED	BEFORE PROCEEDING	0 ISSUED FOR TENDER  NO. REVISIONS	2025/02/28 K.G. DATE BY	DATE DECEMBE		NSTRUCTION E	CA0043425.6941-21	MAJOR REHABILITATION STA. 2+60 TO STA. 3+65	167-2025