

Copyright Reserved

The Contractor shall verify and be responsible for all dimensions.
DO NOT scale the drawing - any errors or omissions shall be reported to Stantec without delay.
The Copyrights to all designs and drawings are the property of Stantec. Reproduction or use for any purpose other than that authorized by Stantec is forbidden.

Consultants

Legend

Revision	By	Appd.	YY.MM.DD
ISSUED FOR CONSTRUCTION	TL	CJE	2025.06.04
Issued	By	Appd.	YY.MM.DD

File Name:				
	Dwn.	Chkd.	Dsgn.	YY.MM.DD

Permit-Seal




Client/Project
WINNIPEG TRANSIT MAINTENANCE FACILITY
OFFICE REDEVELOPMENT

DEPARTMENT:
FACILITIES MAINTENANCE
421 OSBORNE ST. SOUTH, WINNIPEG, MB

Title
DEMOLITION PLAN

Project No. 115421006	Scale 1/8"=1'-0"	
Drawing No. AD-102	Sheet of	Revision 0

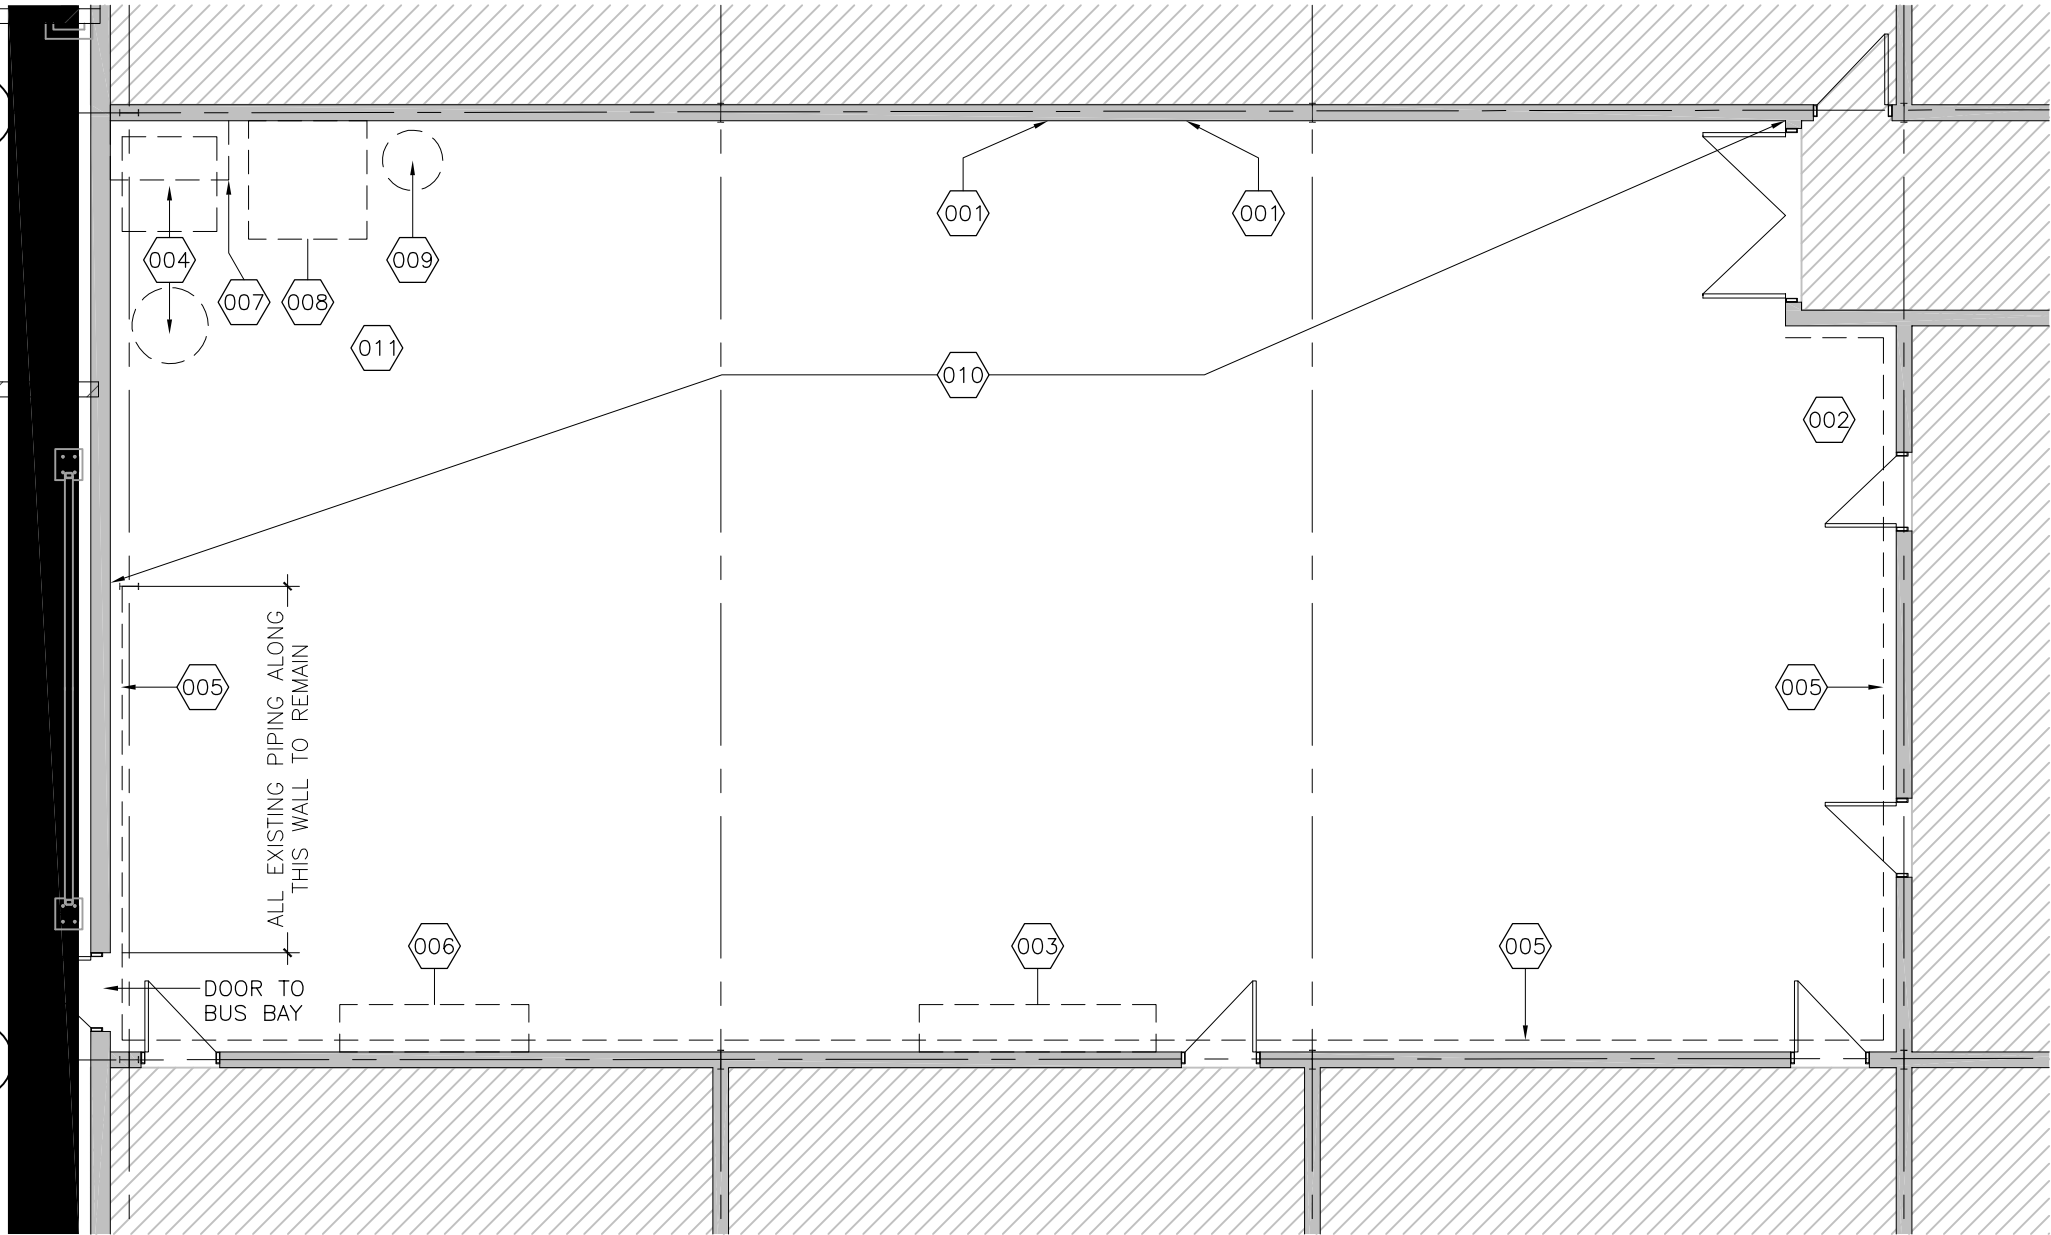

1

AD-102

DEMOLITION PLAN

SCALE: 1/8"=1'-0"

N

DEMOLITION GENERAL NOTES

- FOR INFORMATION ONLY.
- PREMISE IS OCCUPIED DURING CONSTRUCTION – MAINTAIN ACCESS TO ADJACENT OFFICES, SHOPS, ETC.
- PORTION LAYOUTS SHOWN MAY NOT REFLECT EXACT SITE CONDITIONS. VERIFY ACTUAL EXISTING PORTION LAYOUT ON SITE.
- REFER TO STRUCTURAL DRAWINGS FOR ADDITIONAL DEMOLITION ITEMS, SHORING AND NEW LINTELS.
- REFER TO MECHANICAL/ELECTRICAL FOR ADDITIONAL DEMOLITION ITEMS.
- ALL SECURING AND PAYMENT OF DEMOLITION AND CONSTRUCTION PERMITS TO BE THE RESPONSIBILITY OF THE GENERAL CONTRACTOR.
- REMOVAL OF ALL PIPE, IN-SLAB PIPING AND DRAINS BELOW SLAB FROM AREA SCHEDULED TO BE BY DEMO CONTRACTOR. REFER TO G.C. FOR LOCATIONS.
- PATCH AND MAKE GOOD ALL EXISTING FINISHES TO MATCH EXISTING ADJACENT CONSTRUCTION AND SURFACES.
- PROVIDE OPENING IN FLOORS, CEILING AND WALLS AS PER STRUCTURAL, ELECTRICAL AND MECHANICAL DRAWINGS FOR NEW EQUIPMENT AND SERVICES.
- ALL EXISTING CEILING AND WALL MOUNT SMOKE DETECTORS, HORNS, ANNUNCIATORS, STROBES, FIRE EXTINGUISHERS, CONVEX MIRRORS, KEY BOXES, ETC. TO BE REMOVED UNLESS OTHERWISE NOTED. SUSPEND FROM STRUCTURE – REFER TO MECHANICAL AND ELECTRICAL FOR EXTENT OF DISCIPLINES DEMOLITION.
- REPORT ANY WATER LEAKS OF STAINS ON CEILING TO MH FOR REVIEW. (REMEDIATION HAS BEEN COMPLETED).
- REMOVE ALL EXISTING FIRE EXTINGUISHERS AND RELOCATE AS NOTED.
- WINNIPEG TRANSIT TO REMOVE ALL FURNITURE, EQUIPMENT, AND ACCESSORIES FROM PERIMETER WALLS AND FLOOR AREA.

DEMOLITION KEYNOTES

- 001 NEW DOOR OPENING IN CMU WALL. REFER TO STRUCTURAL.
- 002 DEMOLISH MILLWORK COUNTER.
- 003 DEMOLISH FUME HOOD C/W PAINT BOOTH COUNTER. REFER TO MECHANICAL.
- 004 DEMOLISH HOT WATER TANK AND FLOOR MOUNT SINK. REFER TO MECHANICAL AND ELECTRICAL.
- 005 MAINTAIN EXISTING ELECTRICAL AND MECHANICAL ON PERIMETER WALLS UNLESS OTHERWISE NOTED BY MECHANICAL AND ELECTRICAL.
- 006 DEMOLISH PAINT STATION C/W WALL MOUNT BRACKETS/LIGHT ETC.
- 007 DEMOLISH WALL MOUNT OVERHEAD CABINETS.
- 008 DEMOLISH OVERSIZED WALL MOUNTED GALVANIZED STEEL SINK C/W FLOOR DRAIN. REFER TO MECHANICAL.
- 009 DEMOLISH EYE WASH STATION C/W PLUMBING DISCONNECTS. REFER TO MECHANICAL.
- 010 ALL EXISTING MECHANICAL AND ELECTRICAL ALONG NORTH AND WEST WALLS EXCEPT PORTION MARKED WITH A DASHED LINE ARE TO BE REMOVED OR RELOCATED UNLESS OTHERWISE NOTED BY ELECTRICAL.
- 011 DEMOLISH FLOOR IN LUNCHROOM / MEETING ROOM 122 FROM CENTER OF TABLE TO WALL SUPPORTING MONITORS TO ACCOMMODATE POWER, DATA, AND A/V CABLING.