


U:\11220885\0300_drawing\0302_sheet_files\02_civil\20885c-105.dwg

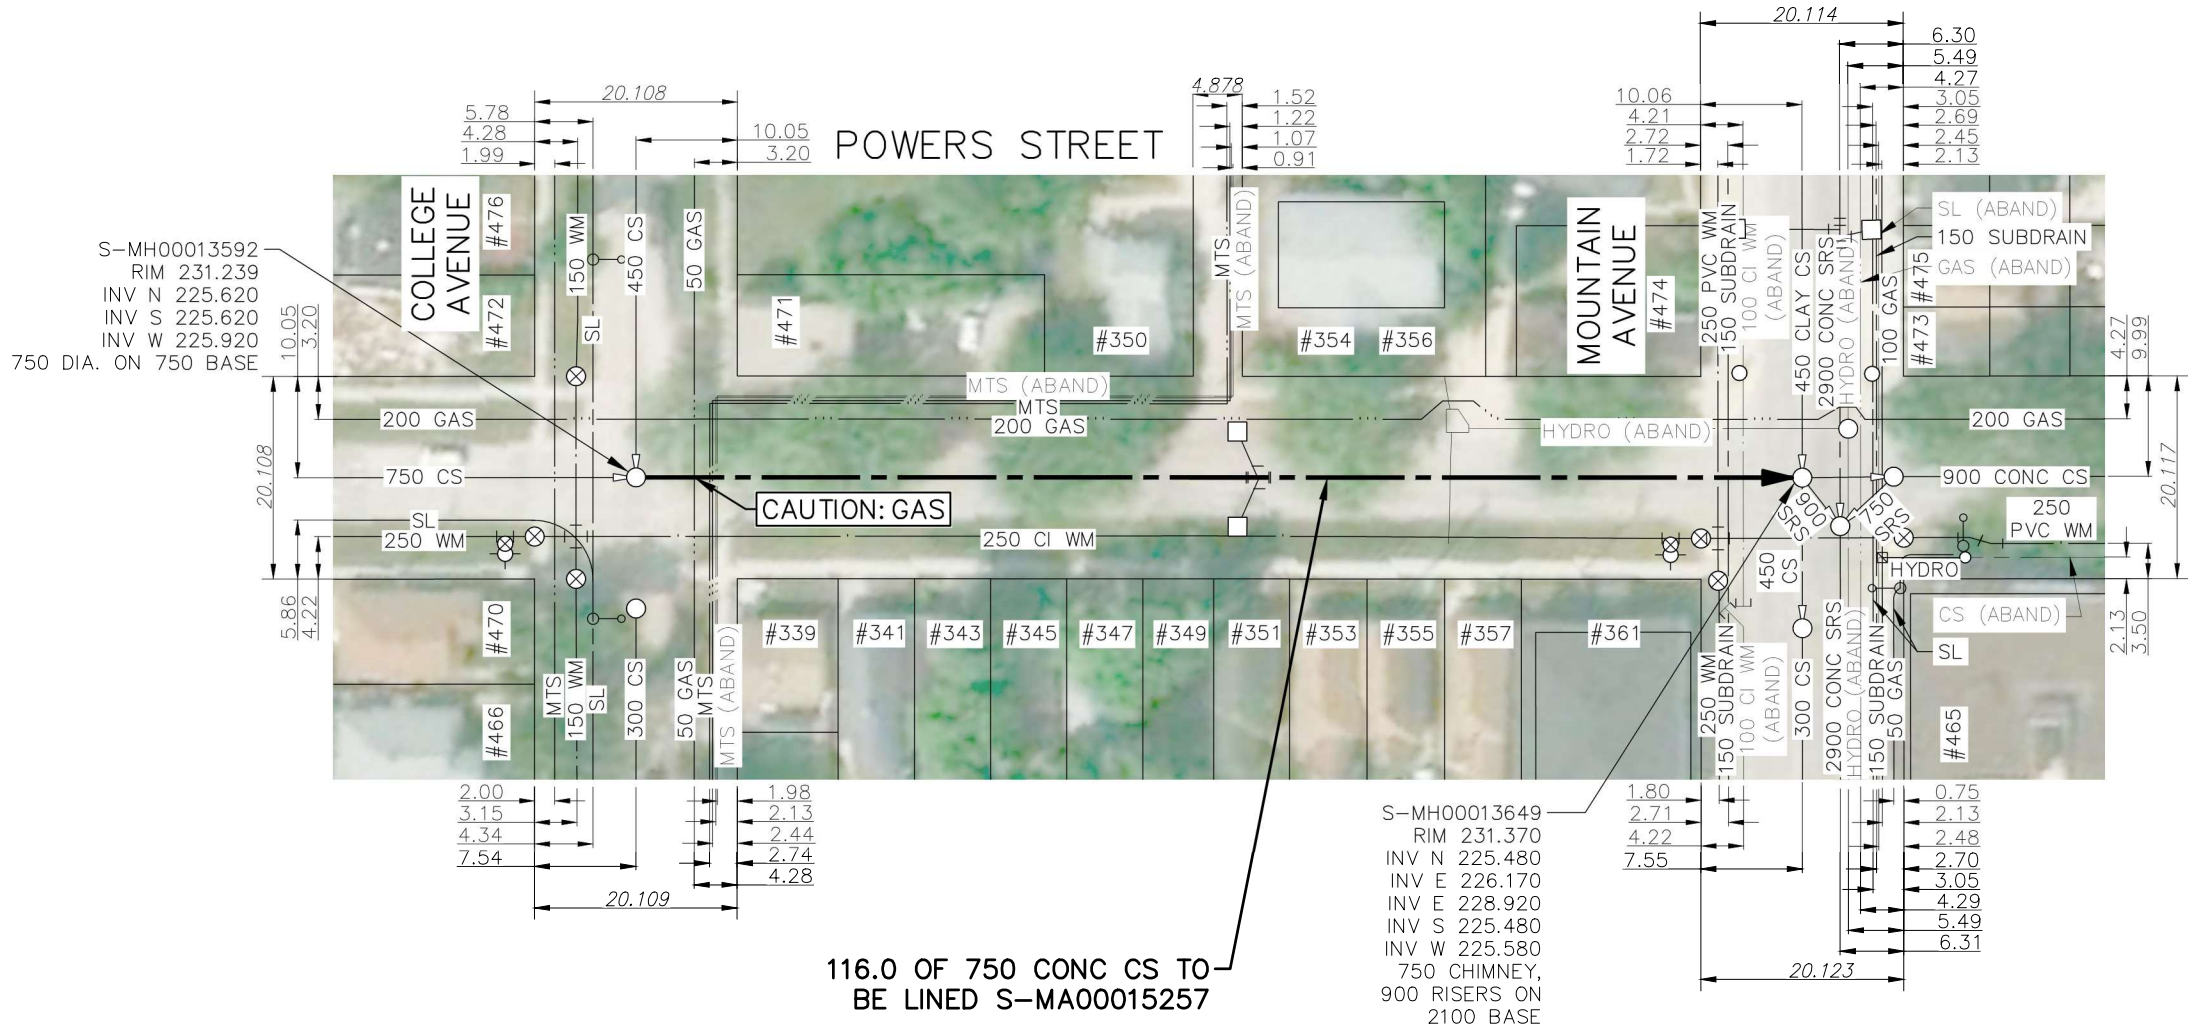

SEWER JUNCTION INFORMATION FROM SEWER VIDEO INSPECTION		
SEWER ID S-MA00015257		
DISTANCE FROM S-MH00013592		
DISTANCE	DIAMETER	CLOCK
59.2	200	2:00
59.2	200	10:00
63.3	150	3:00
68.9	150	11:00
70.7	150	10:00
73.7	150	3:00
84.5	150	10:00
94.5	150	2:00
105.2	150	3:00



METRIC

WHOLE NUMBERS INDICATE MILLIMETRES
DECIMALIZED NUMBERS INDICATE METRES

WARNING

IF POWER EQUIPMENT OR EXPLOSIVES ARE TO BE USED FOR EXCAVATION ON THIS PROJECT THE CONTRACTOR MUST:
1) NOTIFY THE GAS COMPANY OF THE PROPOSED LOCATION OF EXCAVATION.
2) TAKE PRECAUTION TO AVOID DAMAGE TO GAS COMPANY INSTALLATIONS.
SEE PROVINCIAL REGULATION 140/92 FOR DETAILS

NOTE:
TRAFFIC CONTROL REQUIREMENTS:
REFER TO APPENDIX C

**ENGINEERS
GEOSCIENTISTS
MANITOBA**
Certificate of Authorization
Stantec Consulting Ltd.
No. 1301

FOR INDEX SEE
13616

TENDER NO. 190-2025

LOCATION APPROVED
UNDERGROUND STRUCTURES

SUPV. U/G STRUCTURES DATE
COMMITTEE

NOTE:
LOCATION OF UNDERGROUND STRUCTURES AS SHOWN ARE BASED ON THE BEST INFORMATION AVAILABLE BUT NO GUARANTEE IS GIVEN THAT ALL EXISTING UTILITIES ARE SHOWN OR THAT THE GIVEN LOCATIONS ARE EXACT. CONFIRMATION OF EXISTENCE AND EXACT LOCATION OF ALL SERVICES MUST BE OBTAINED FROM THE INDIVIDUAL UTILITIES BEFORE PROCEEDING WITH CONSTRUCTION.

B.M. ELEV.			
00	ISSUED FOR CONSTRUCTION	25.04.29	NJK
NO.	REVISIONS	DATE	BY

**Stantec**
311 Portage Avenue, Winnipeg, Manitoba
Tel 204-489-5900 Fax 204-453-9012

DESIGNED BY	NJK	CHECKED BY	RS
DRAWN BY	LA	APPROVED BY	NJK
HOR. SCALE:	1:750	RELEASED FOR CONSTRUCTION:	STACY COURNOYER, P. Eng.
VERTICAL:		DATE	25.04.29
DATE	24.05.27		

ENGINEER'S SEAL

2025-04-29
CONSULTANT DRAWING NO.
C-105

**THE CITY OF WINNIPEG**
WATER AND WASTE DEPARTMENT

2024 SEWER RENEWALS BY CIPP LINING
CONTRACT 3
POWERS STREET
MANHOLE AT COLLEGE AVENUE TO
MANHOLE AT MOUNTAIN AVENUE

SHEET	OF
07	13
CAD FILE DRAWING NUMBER 20885c-105.dwg	
CITY DRAWING NUMBER 13621	