
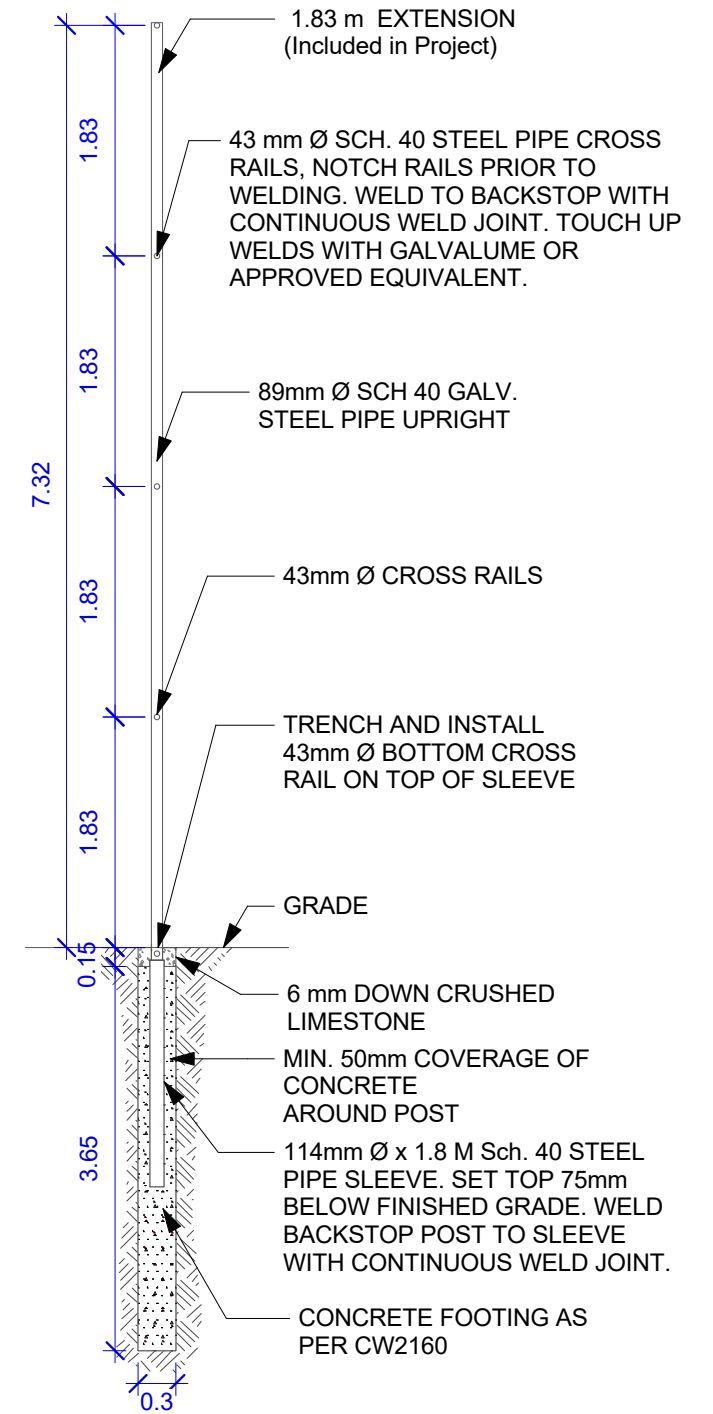


89 Ø SCH. 40 STEEL BACKSTOP POSTS

1 Backstop Plan
Scale: 1:200

2 Backstop Elevation
Scale: 1:150

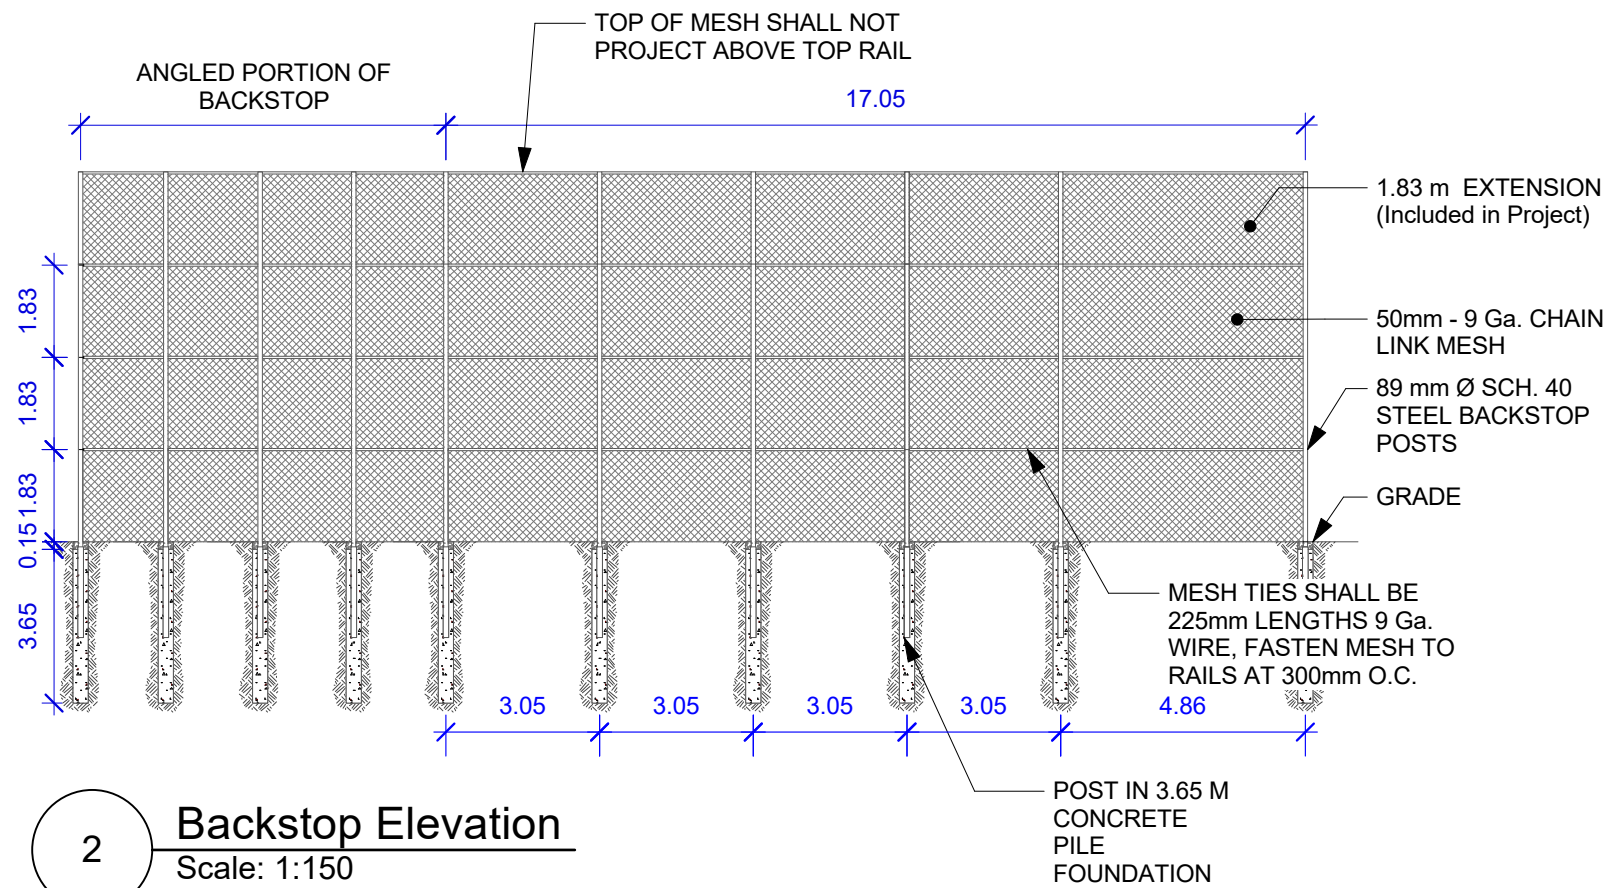

3 Backstop Detail
Scale: 1:60

- CONSTRUCTION NOTES:**
- FENCING SHALL BE IN ACCORDANCE WITH THESE DRAWINGS AND WITH CW 3550.
 - ALL COMPONENTS SHALL BE HOT DIP GALVANIZED.
 - CONCRETE SHALL BE IN ACCORDANCE WITH THESE DRAWING AND CW 2160.

CONTRACTOR TO CONFIRM ALL DIMENSIONS AND REPORT ANY DISCREPANCIES TO CONTRACT ADMINISTRATOR PRIOR TO CONSTRUCTION. LOCATION OF UNDERGROUND STRUCTURES AS SHOWN ARE BASED ON THE BEST INFORMATION AVAILABLE BUT NO GUARANTEE IS GIVEN THAT ALL EXISTING UTILITIES ARE SHOWN OR THAT THE GIVEN LOCATIONS ARE EXACT. CONFIRMATION OF EXISTENCE AND EXACT LOCATION OF ALL SERVICES MUST BE OBTAINED FROM THE INDIVIDUAL UTILITIES BEFORE PROCEEDING WITH CONSTRUCTION.



THE CITY OF WINNIPEG
Planning, Property and Development Department
Planning and Land Use Division
Unit 15 - 30 Fort Street, Winnipeg, MB, (R3C 4X5)

DESIGNED BY	CHECKED BY	MANAGER, PARK AND OPEN SPACES	DATE
DRAWN BY DL	APPROVED BY		
HORIZ. SCALE 1:300	MANAGER, PLANNING AND LAND USE DIVISION		DATE
VERT. SCALE			
DATE March 2025			

DRAWING TITLE Eric Coy Rec Centre Baseball Diamond Improvements Details	DRAWING NO. E.10 - H
SITE ADDRESS 535 Oakdale Drive - Baseball Diamond Located off Coy Ave	BID OPPORTUNITY NO. 250-2025