




APPENDIX 'B' – STANDARD DETAIL DRAWINGS

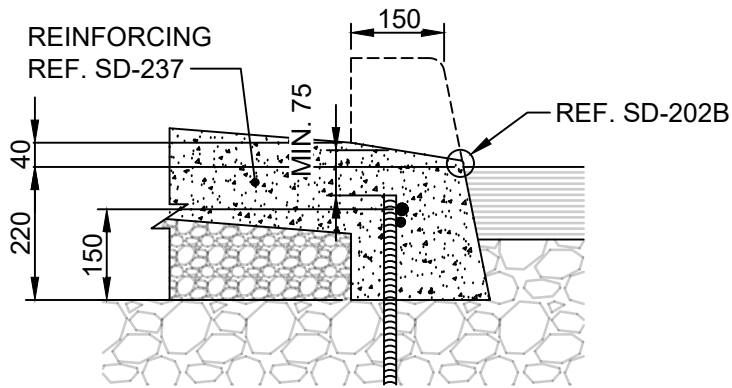


LIP CURB FOR ASPHALT PAVEMENTS

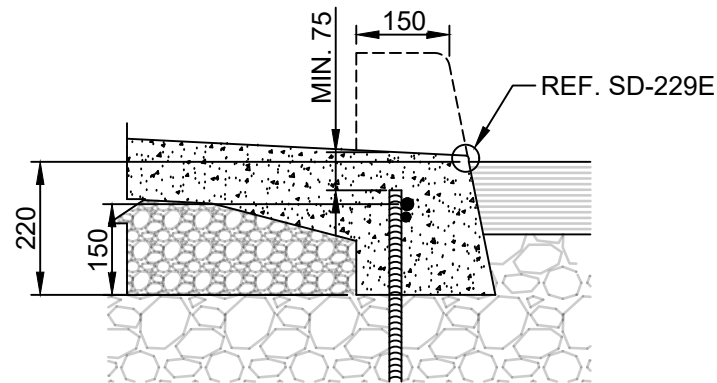

CURB RAMPS FOR ASPHALT PAVEMENTS

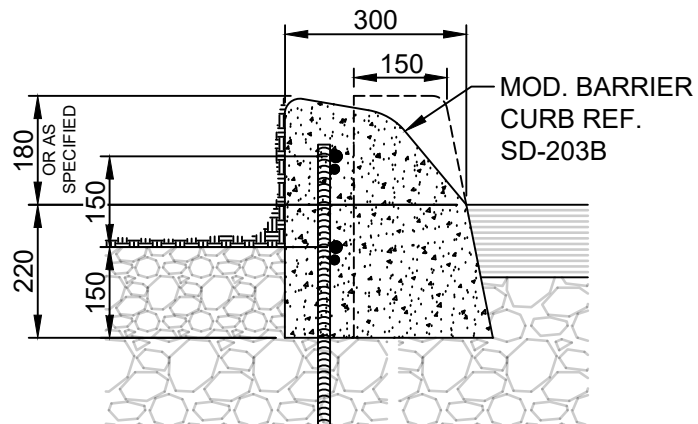

MODIFIED BARRIER CURB FOR ASPHALT PAVEMENTS

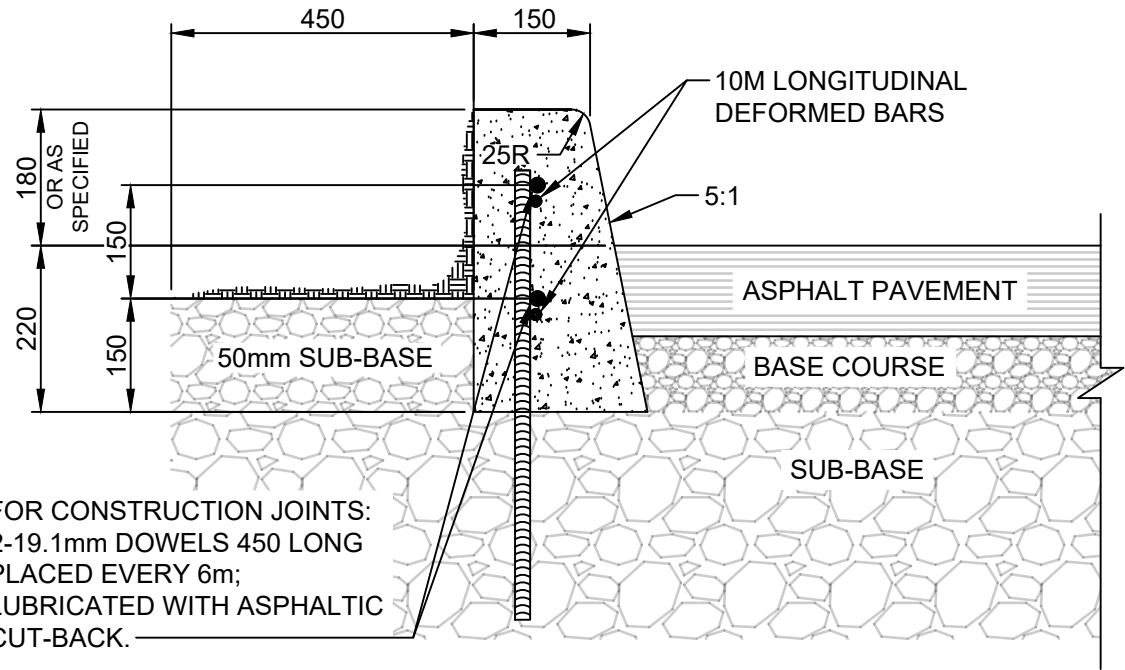



BARRIER CURB FOR ASPHALT PAVEMENTS

NOTES:

1. TRANSVERSE SAW CUT EVERY 3m OR AT PAVEMENT JOINTS.
2. TRANSVERSE SAW CUTS ARE TO BE A MAXIMUM DEPTH OF 25mm.

DIMENSIONS IN MILLIMETERS

THE CITY OF WINNIPEG PUBLIC WORKS DEPARTMENT		Revisions		
Reference Spec. No. CW 3240, CW 3310, CW 3325				
VARIOUS CURB TYPES FOR ASPHALT PAVEMENTS		No.	Date	Description
		By		
Designed By: A.G.	Drawn By: R.B.	Scale :		N.T.S.
Checked By: B.K.	Date: 2022-02-21	Drawing No.		SD-200A
Approved: PAVEMENT MANAGEMENT BRANCH				DRAFT

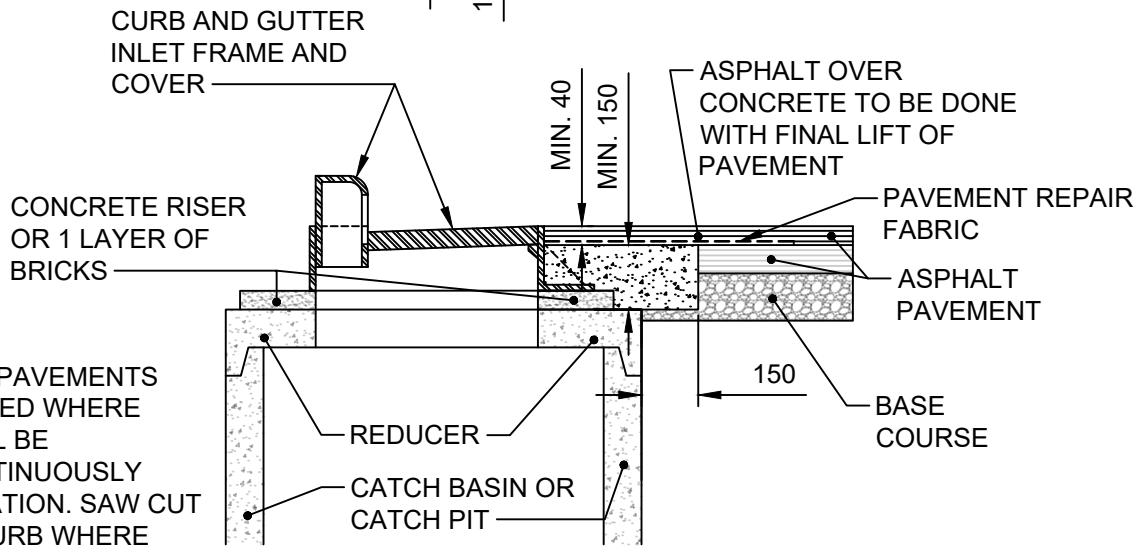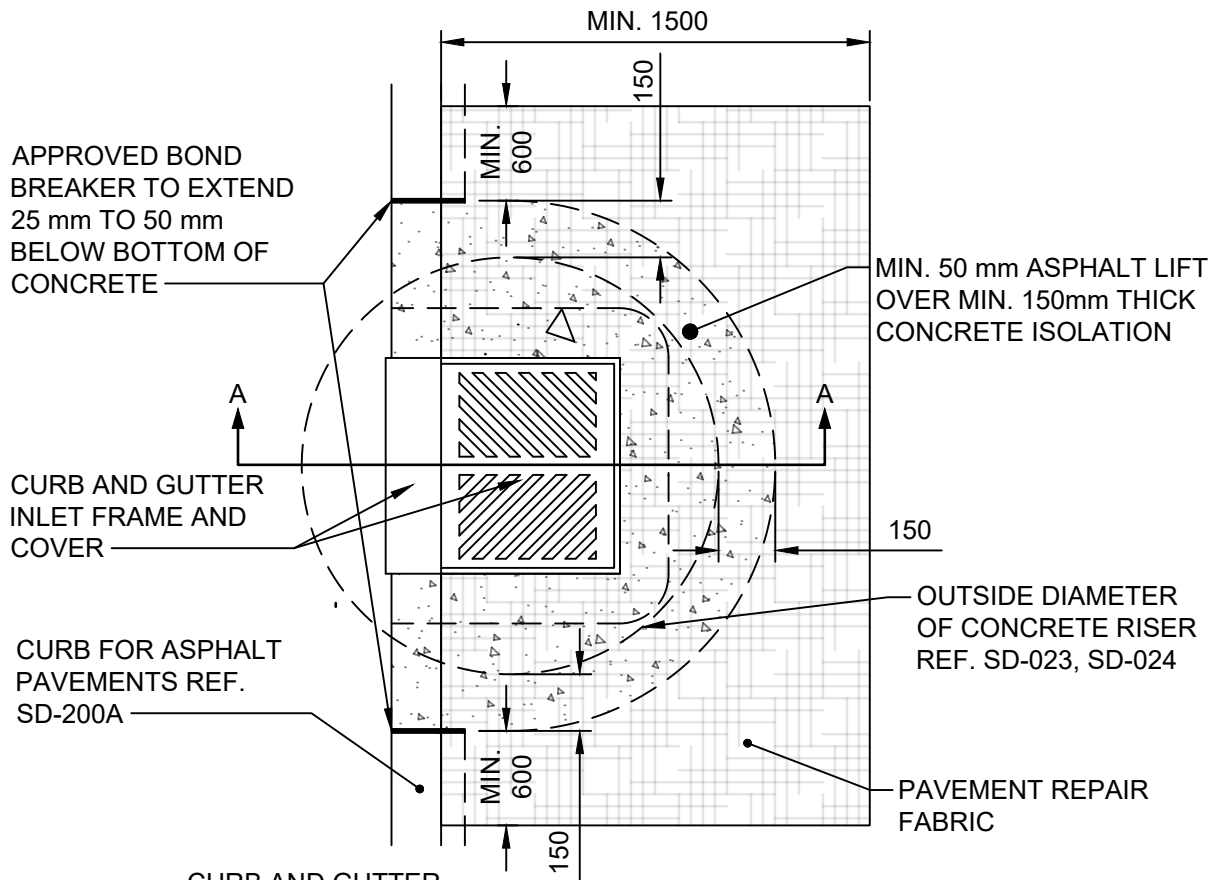

NOTE:

CURB FOR ASPHALT PAVEMENTS SHALL BE SLIP FORMED WHERE POSSIBLE AND SHALL BE CONSTRUCTED CONTINUOUSLY THROUGH THE ISOLATION. SAW CUT AND REMOVE THE CURB WHERE ISOLATION WILL BE INSTALLED.

SECTION A-A

DIMENSIONS IN MILLIMETRES



THE CITY OF WINNIPEG
PUBLIC WORKS DEPARTMENT

Reference Spec. No.
CW 3325

Revisions

No.	Date	Description	By

INLET ISOLATION DETAIL FOR
ASPHALT PAVEMENTS

Designed By:
A.G.

Drawn By:
R.B.


Scale :
N.T.S.

Checked By:
B.K.


Date:
2023-2-16

Drawing No.
SD-220D
DRAFT



Approved:
PAVEMENT MANAGEMENT BRANCH

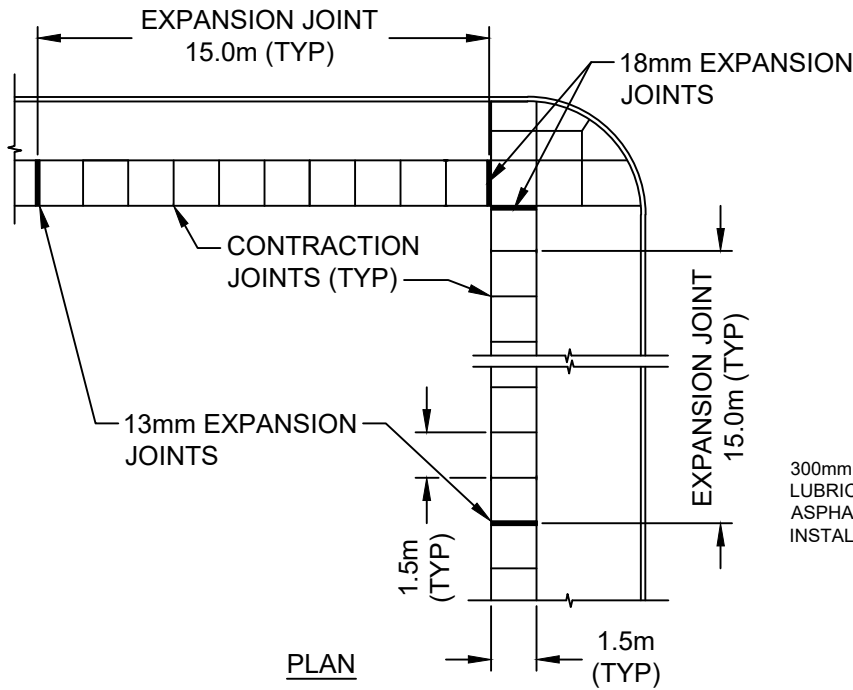

PLAN

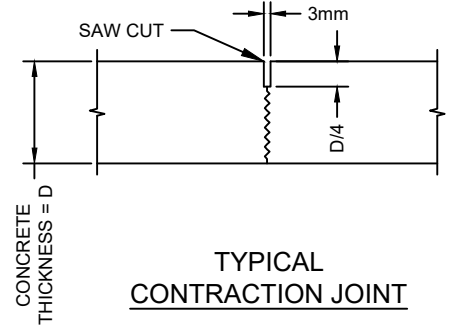

300mm LONG 10M DOWELS
LUBRICATED WITH
ASPHALTIC CUT-BACK,
INSTALLED 450mm O/C

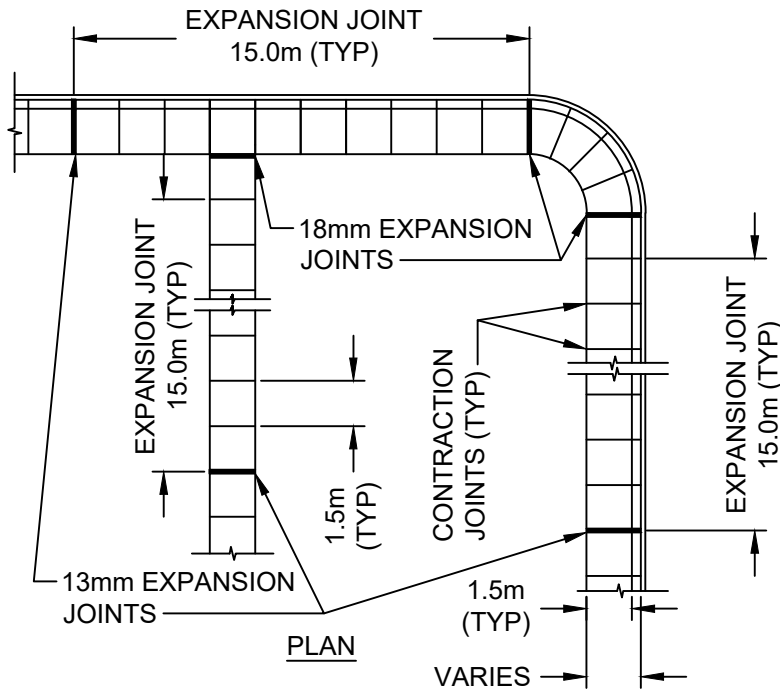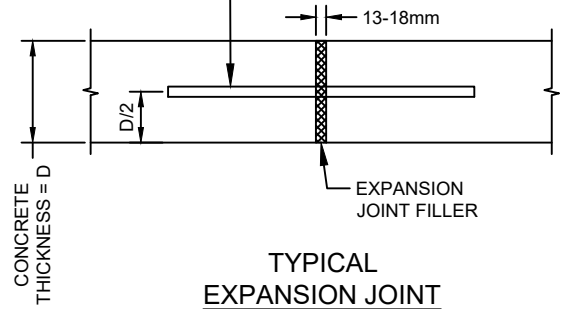

PLAN

VARIES

NOTES:

1. IF SIDEWALK IS CONSTRUCTED DURING COLD WEATHER CONCRETING PERIOD, EXPANSION JOINTS SHALL BE INSTALLED EVERY 12.0m
2. EXPANSION JOINTS SHALL NOT BE INSTALLED WHEN CONSTRUCTING MONOLITHIC CURB AND SIDEWALK
3. EXPANSION JOINTS SHALL BE INSTALLED WHEN INSTALLING SEPARATE CONCRETE SPLASH STRIP
4. WHEN REPLACING HEAVED PANELS IN AN EXISTING SIDEWALK, EXPANSION JOINTS SHALL BE INSTALLED ON BOTH ENDS OF THE REPLACED PANELS



THE CITY OF WINNIPEG
PUBLIC WORKS DEPARTMENT

Reference Spec. No.
CW 3325

SIDEWALK EXPANSION
JOINTS

Revisions

No.	Date	Description	By
1.	FEB 25	ADDED DOWELS	T.K.

Designed By: A.G.	Drawn By: R.B.	Scale : N.T.S.
Checked By: B.K.	Date: 2024-10-01	Drawing No.
Approved: PAVEMENT MANAGEMENT BRANCH		SD-228AA