


THE CITY OF WINNIPEG PUBLIC WORKS DEPARTMENT

ENGINEERING DIVISION

STREET NAME SHEET NO.	STATION	DWG. NO.
CALLUM CRESCENT - CONCRETE PAVEMENT REHABILITATION FROM DONWOOD DRIVE TO DONWOOD DRIVE		
1 OF 23 2 OF 23 3 OF 23 4 OF 23	1+00 TO 2+30 2+30 TO 3+50 3+50 TO 4+00 4+00 TO 4+81	SE-25-300 SE-25-301 SE-25-302 SE-25-303
CORINNE STREET - CONCRETE PAVEMENT REHABILITATION FROM OAKLAND AVENUE TO MARK PEARCE AVENUE		
5 OF 23 6 OF 23	1+00 TO 2+00 2+00 TO 2+58	SE-25-304 SE-25-305
DE VRIES AVENUE - ASPHALT REHABILITATION FROM McIVOR AVENUE TO HEADMASTER ROW		
7 OF 23 8 OF 23 9 OF 23 10 OF 23 11 OF 23 12 OF 23 13 OF 23	1+00 TO 2+20 2+20 TO 3+40 3+40 TO 4+60 4+60 TO 5+70 5+70 TO 7+00 7+00 TO 7+78	SE-25-306 SE-25-307 SE-25-308 SE-25-309 SE-25-310 SE-25-311 SE-25-312
DUNITS DRIVE - CONCRETE PAVEMENT REHABILITATION FROM SPRINGFIELD ROAD TO DUNITS DRIVE	ON	
14 OF 23	1+00 TO 1+50	SE-25-313
DUNITS DRIVE - CONCRETE PAVEMENT REHABILITATION FROM DUNITS DRIVE TO JIM SMITH DRIVE		
15 OF 23 16 OF 23 17 OF 23 18 OF 23	1+00 TO 2+20 2+20 TO 3+40 3+40 TO 4+60 4+60 TO 5+30	SE-25-314 SE-25-315 SE-25-316 SE-25-317
KINGSFORD AVENUE - CONCRETE PAVEMENT REHABILITATION FROM ROCH STREET TO ROTHESAY STREET		
19 OF 23 20 OF 23 21 OF 23 22 OF 23	1+00 TO 2+20 2+20 TO 3+40 3+40 TO 4+30 4+30 TO 4+63	SE-25-318 SE-25-319 SE-25-320 SE-25-321
BUS STOPS RENEWALS AT VARIOUS LOCATIONS		
23 OF 23		SE-25-322

CITY OF WINNIPEG TENDER NO. 27-2025 2025 LOCAL STREET RENEWAL PROGRAM - CALLUM CRESCENT AND VARIOUS OTHER LOCATIONS

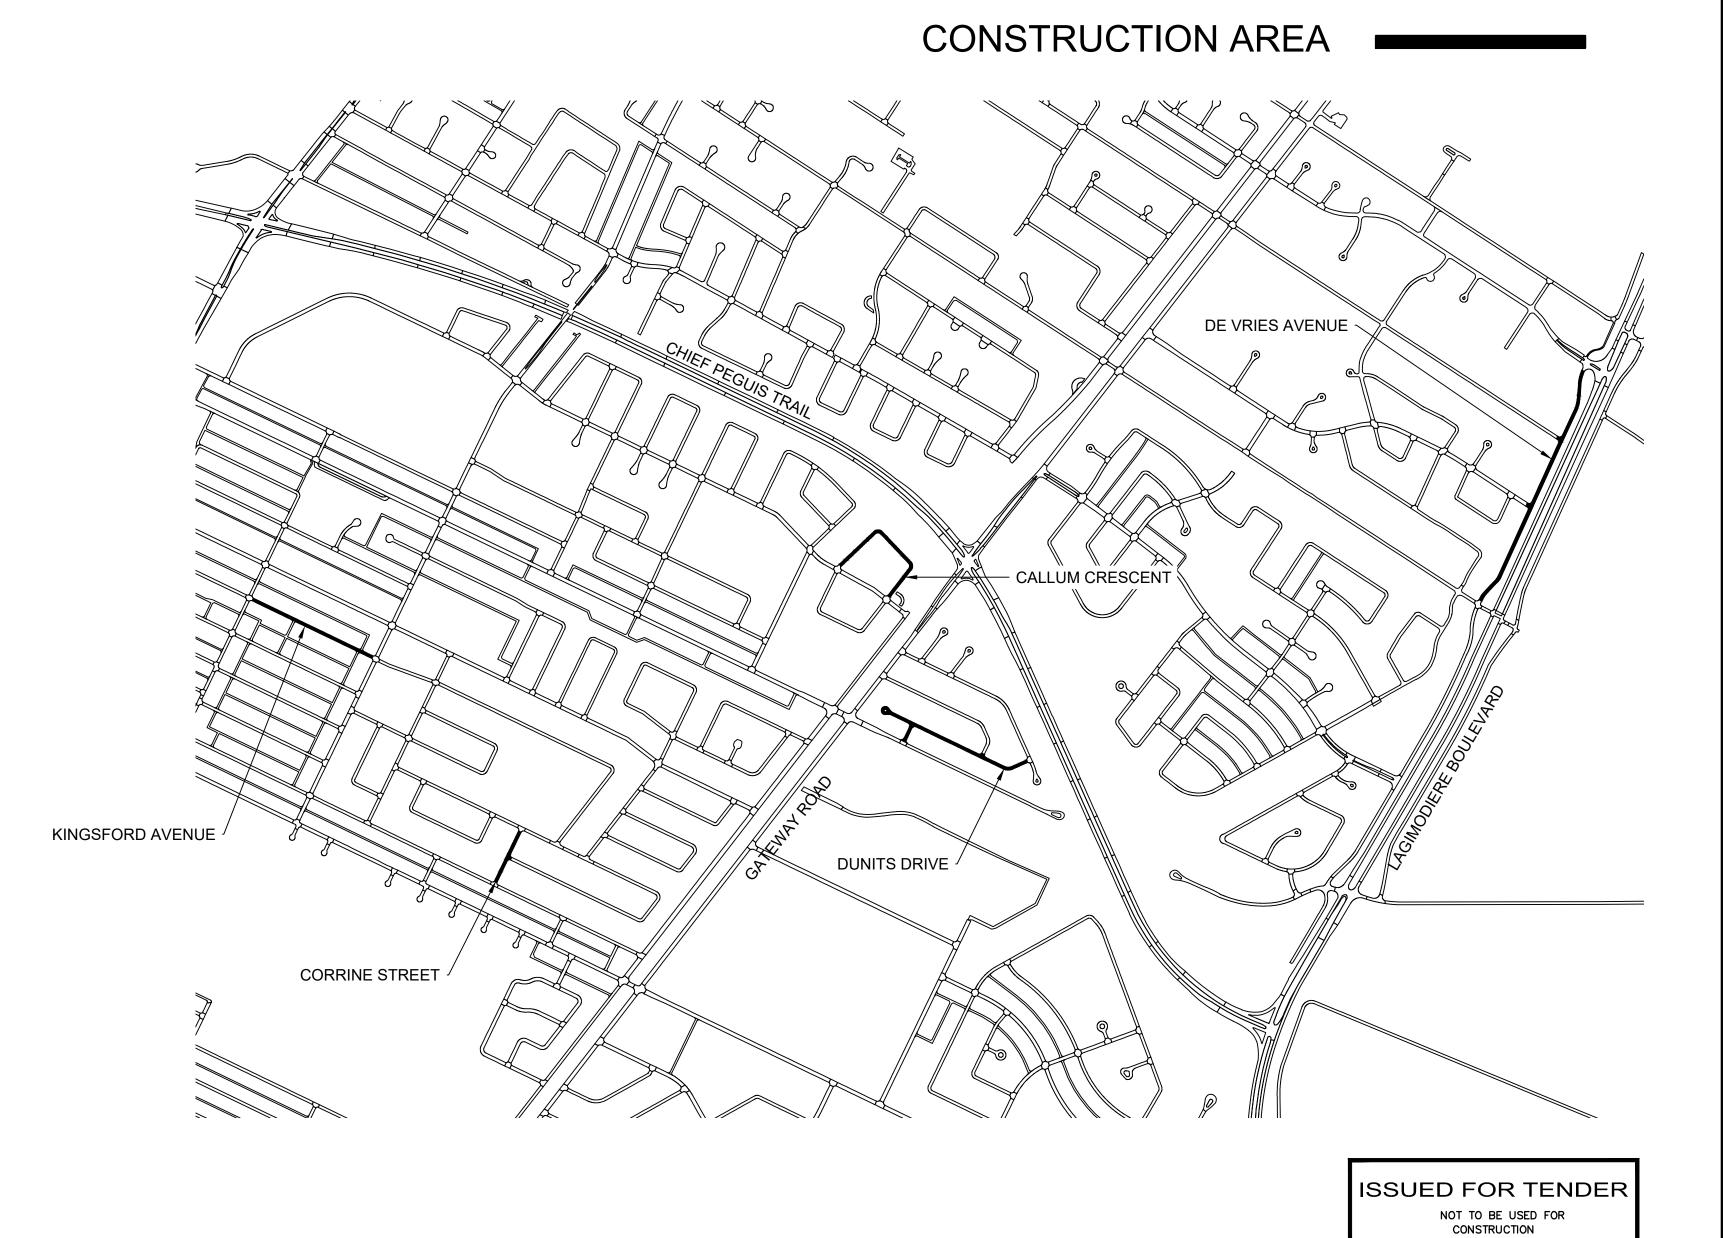

ISSUED FOR TENDER BY:

Jason Shumka

STREETS PROJECT ENGINEER

03/03/2025 DATE:

ENGINEERING DIVISION TECHNOLOGY SERVICES BRANCH 106 - 1155 PACIFIC AVE