


LAYOUT NOTES

1. ALL WORK TO CONFORM TO CURRENT CITY OF WINNIPEG STANDARD CONSTRUCTION SPECIFICATIONS AND DETAILS UNLESS OTHERWISE NOTED.
2. DIMENSIONS ARE IN METERS UNLESS OTHERWISE NOTED.
3. DO NOT SCALE DRAWING.
4. UNLESS OTHERWISE NOTED ON THIS DRAWING, ALL SPORT COURT DIMENSIONS TO CONFORM TO SCD-302 & SCD-320
5. LAYOUT TO BE APPROVED BY CONTRACT ADMINISTRATOR
6. DIMENSIONS IN RED REFER TO BENCHMARK (CENTER OF MANHOLE) TBM 1
7. DIMENSIONS OF PICKLEBALL COURTS ARE FROM FENCE TO FENCE AND DO NOT INCLUDE 300 MM OVERBUILD
8. REFER TO SCD-302 & SCD-320 FOR LINE PAINTING

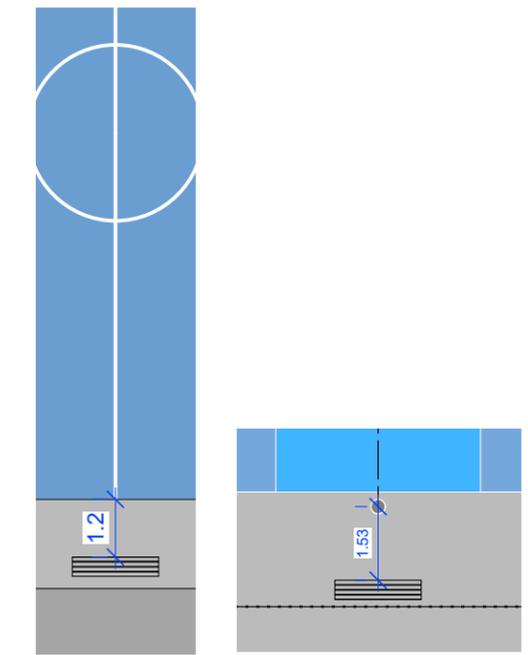

CONTRACTOR TO CONFIRM ALL DIMENSIONS AND REPORT ANY DISCREPANCIES TO CONTRACT ADMINISTRATOR PRIOR TO CONSTRUCTION. LOCATION OF UNDERGROUND STRUCTURES AS SHOWN ARE BASED ON THE BEST INFORMATION AVAILABLE BUT NO GUARANTEE IS GIVEN THAT ALL EXISTING UTILITIES ARE SHOWN OR THAT THE GIVEN LOCATIONS ARE EXACT. CONFIRMATION OF EXISTENCE AND EXACT LOCATION OF ALL SERVICES MUST BE OBTAINED FROM THE INDIVIDUAL UTILITIES BEFORE PROCEEDING WITH CONSTRUCTION.



THE CITY OF WINNIPEG
 Planning, Property and Development Department
 Planning and Land Use Division
 Unit 15 - 30 Fort Street, Winnipeg, MB, (R3C 4X5)

DESIGNED BY	CHECKED BY
DRAWN BY IM	APPROVED BY
HORIZ. SCALE	DATE
VERT. SCALE 1:500	MARCH 2025

MANAGER, PARK AND OPEN SPACES	DATE
MANAGER, PLANNING AND LAND USE DIVISION	DATE

DRAWING TITLE
**GATEWAY RECREATION CENTRE
 BASKETBALL AND PICKLEBALL DEVELOPMENT**
 Layout Plan
 SITE ADDRESS
1717 GATEWAY RD

DRAWING NO.
G.18-Q.3
 BID OPPORTUNITY NO.
272-2025