



C:\pwworking\directory\projects_2024\dillon_403\h\dms87744\249227-CT-CON-STAGING.dwg

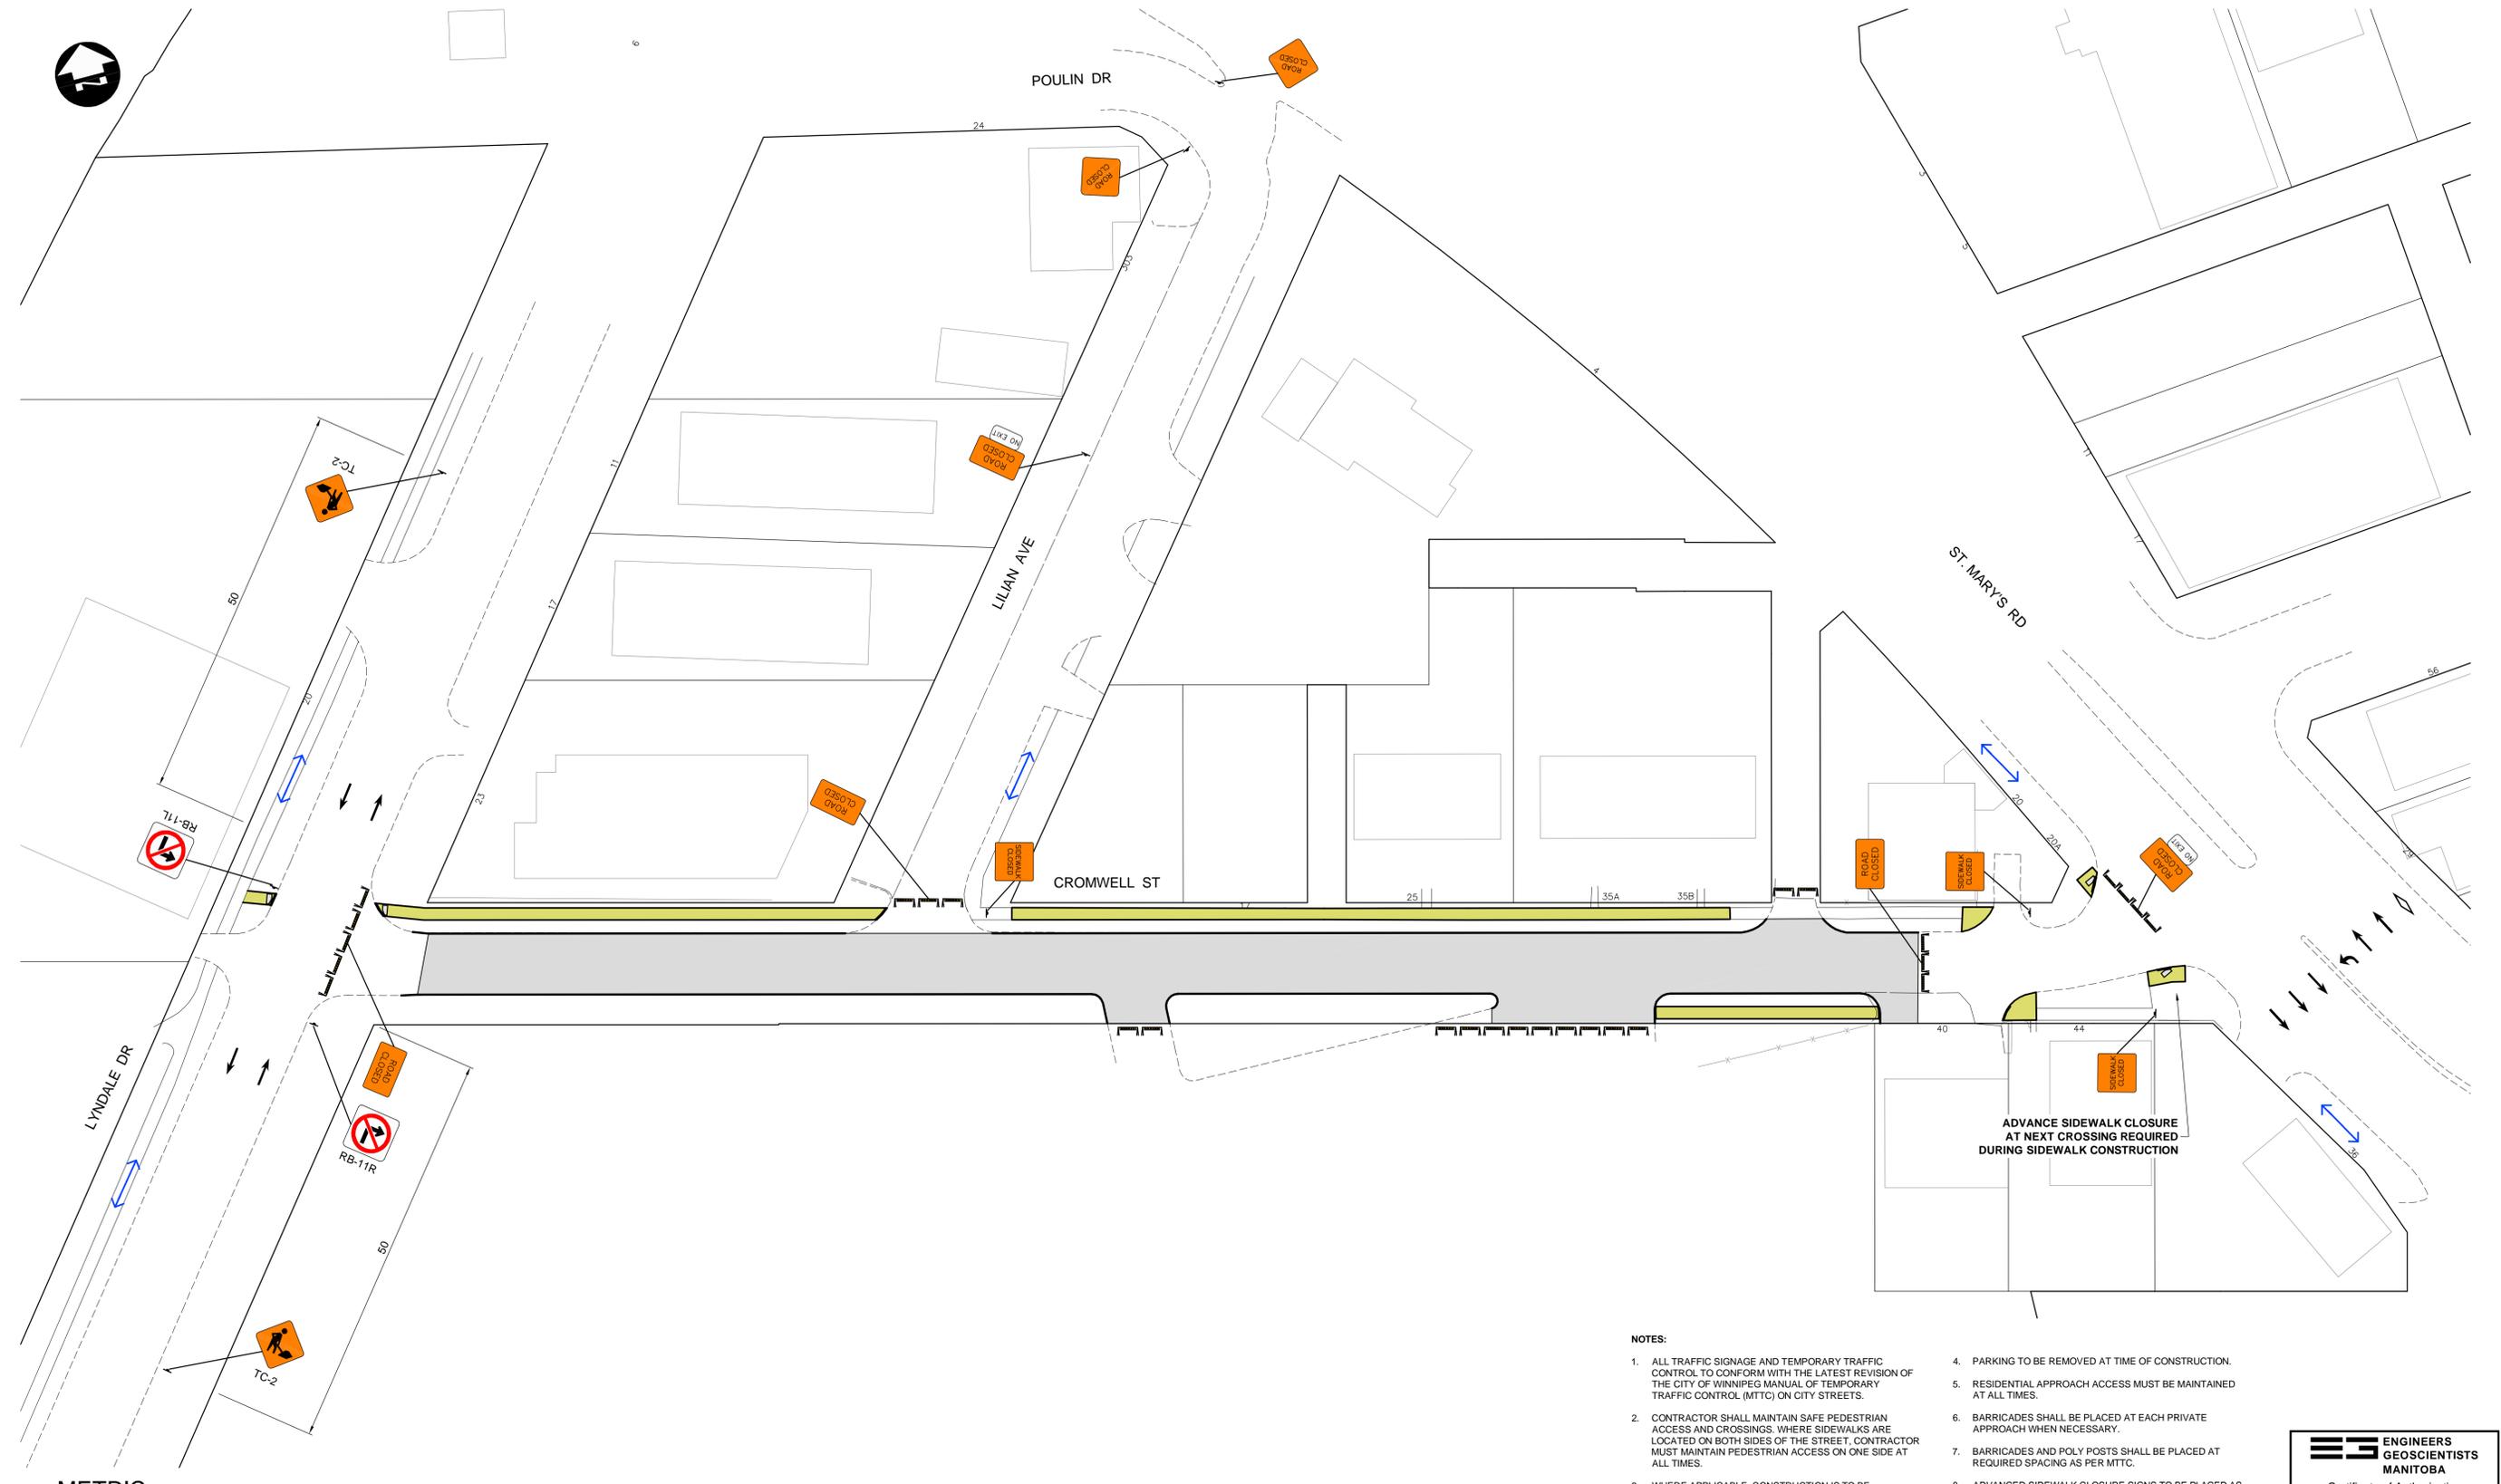

METRIC
WHOLE NUMBERS INDICATE MILLIMETRES
DECIMALIZED NUMBERS INDICATE METRES

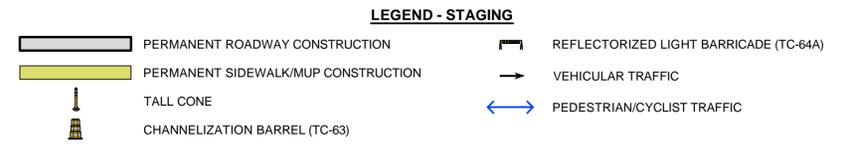

- NOTES:**
- ALL TRAFFIC SIGNAGE AND TEMPORARY TRAFFIC CONTROL TO CONFORM WITH THE LATEST REVISION OF THE CITY OF WINNIPEG MANUAL OF TEMPORARY TRAFFIC CONTROL (MTTC) ON CITY STREETS.
 - CONTRACTOR SHALL MAINTAIN SAFE PEDESTRIAN ACCESS AND CROSSINGS. WHERE SIDEWALKS ARE LOCATED ON BOTH SIDES OF THE STREET, CONTRACTOR MUST MAINTAIN PEDESTRIAN ACCESS ON ONE SIDE AT ALL TIMES.
 - WHERE APPLICABLE, CONSTRUCTION IS TO BE COMPLETED LANE AT A TIME. WHEN CONSTRUCTION IS COMPLETE IN THE FIRST LANE, TRAFFIC WILL BE MOVED TO THE COMPLETED LANE AND TRAFFIC CONTROL MIRRORED.
 - PARKING TO BE REMOVED AT TIME OF CONSTRUCTION.
 - RESIDENTIAL APPROACH ACCESS MUST BE MAINTAINED AT ALL TIMES.
 - BARRICADES SHALL BE PLACED AT EACH PRIVATE APPROACH WHEN NECESSARY.
 - BARRICADES AND POLY POSTS SHALL BE PLACED AT REQUIRED SPACING AS PER MTTC.
 - ADVANCED SIDEWALK CLOSURE SIGNS TO BE PLACED AS PER MTTC.

THE CITY OF WINNIPEG
PUBLIC WORKS DEPARTMENT

2025 RESIDENTIAL STREETS RENEWAL PROGRAM
CROMWELL STREET AND VARIOUS OTHER LOCATIONS


CROMWELL STREET TRAFFIC STAGING

ENGINEERS
GEOSCIENTISTS
MANITOBA


Certificate of Authorization
Dillon Consulting Limited (MB)
No. 1789 Date: 2025/03/25

CITY DRAWING NUMBER	SHEET 34 OF 37
CONSULTANT PROJECT NUMBER	24-9227
CONSULTANT DRAWING NUMBER	

UNDERGROUND STRUCTURES		B.M. ELEV.	DESIGNED BY	ENGINEER'S SEAL	
SUPV. U/G STRUCTURES	DATE		TJH	 RELEASED FOR CONSTRUCTION DATE: _____	
			TJH		
			LAS		
			TJP		
LOCATION OF UNDERGROUND STRUCTURES AS SHOWN ARE BASED ON THE BEST INFORMATION AVAILABLE, BUT NO GUARANTEE IS GIVEN THAT ALL EXISTING UTILITIES ARE SHOWN OR THAT THE GIVEN LOCATIONS ARE EXACT. CONFIRMATION OF EXISTENCE AND EXACT LOCATION OF ALL SERVICES MUST BE OBTAINED FROM THE INDIVIDUAL UTILITIES BEFORE PROCEEDING WITH CONSTRUCTION.			HOR. SCALE	24-9227	
1	ISSUED FOR ADDENDUM #1	25/04/03	LAS		
0	ISSUED FOR TENDER	25/03/25	LAS		
NO.	REVISIONS	DATE	BY	DATE	

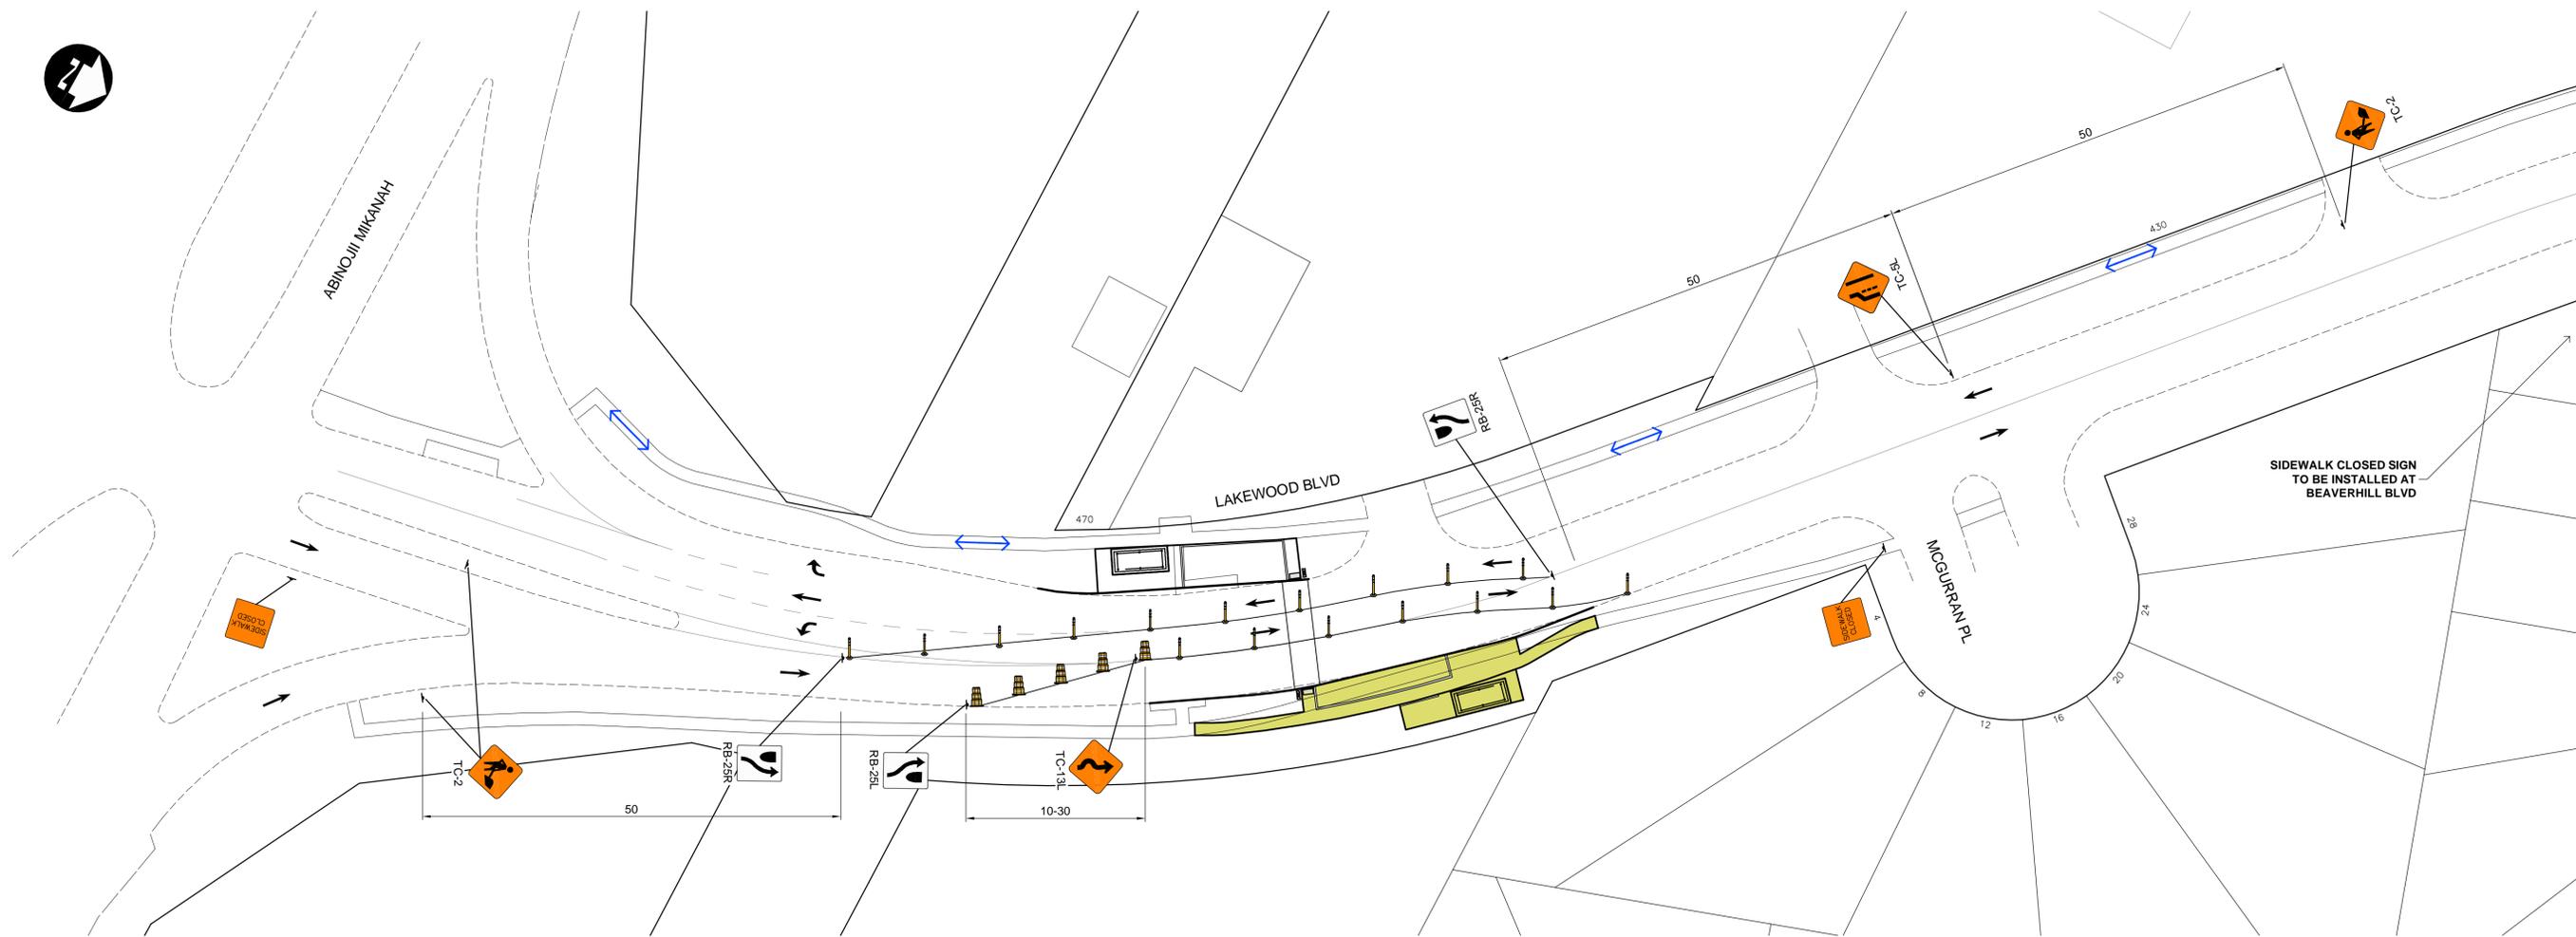

SIDEWALK CLOSED SIGN TO BE INSTALLED AT BEAVERHILL BLVD

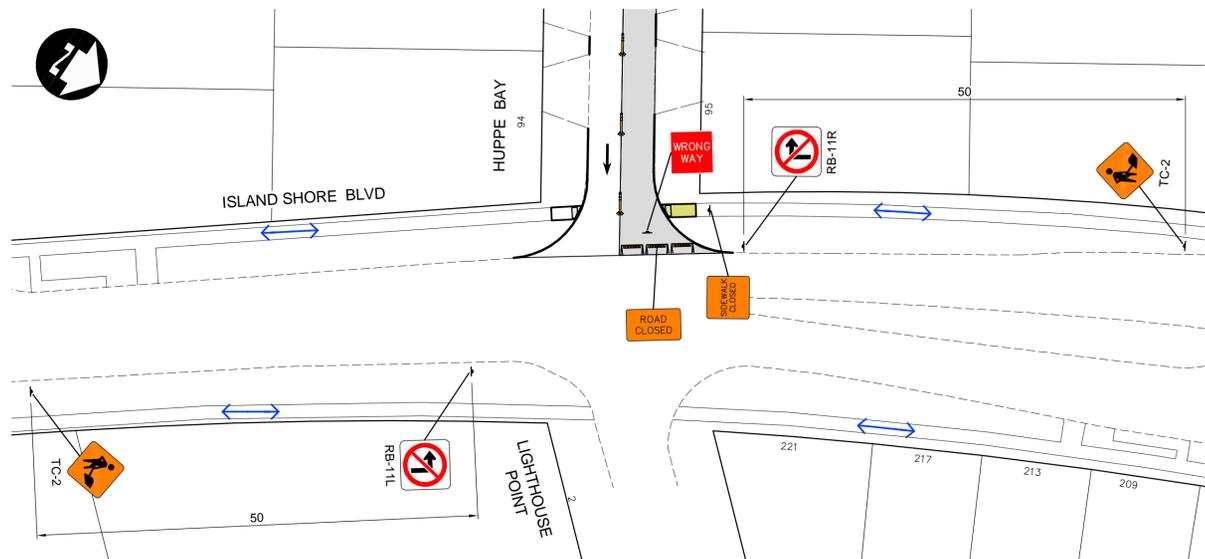

TYPICAL "T" INTERSECTION (HUPPE BAY SHOWN)

NOTES:

- ALL TRAFFIC SIGNAGE AND TEMPORARY TRAFFIC CONTROL TO CONFORM WITH THE LATEST REVISION OF THE CITY OF WINNIPEG MANUAL OF TEMPORARY TRAFFIC CONTROL (MTTC) ON CITY STREETS.
- CONTRACTOR SHALL MAINTAIN SAFE PEDESTRIAN ACCESS AND CROSSINGS. WHERE SIDEWALKS ARE LOCATED ON BOTH SIDES OF THE STREET, CONTRACTOR MUST MAINTAIN PEDESTRIAN ACCESS ON ONE SIDE AT ALL TIMES.
- WHERE APPLICABLE, CONSTRUCTION IS TO BE COMPLETED LANE AT A TIME. WHEN CONSTRUCTION IS COMPLETE IN THE FIRST LANE, TRAFFIC WILL BE MOVED TO THE COMPLETED LANE AND TRAFFIC CONTROL MIRRORED.
- PARKING TO BE REMOVED AT TIME OF CONSTRUCTION.
- RESIDENTIAL APPROACH ACCESS MUST BE MAINTAINED AT ALL TIMES.
- BARRICADES SHALL BE PLACED AT EACH PRIVATE APPROACH WHEN NECESSARY.
- BARRICADES AND POLY POSTS SHALL BE PLACED AT REQUIRED SPACING AS PER MTTC.
- ADVANCED SIDEWALK CLOSURE SIGNS TO BE PLACED AS PER MTTC.
- THE CONTRACTOR IS TO REMOVE TRAFFIC CONTROL WHEN NO WORK IS BEING PERFORMED, INCLUDING AT THE END OF EACH WORK DAY.

METRIC

WHOLE NUMBERS INDICATE MILLIMETRES
DECIMALIZED NUMBERS INDICATE METRES

LEGEND - STAGING	
	PERMANENT ROADWAY CONSTRUCTION
	PERMANENT SIDEWALK/MUP CONSTRUCTION
	TALL CONE
	CHANNELIZATION BARREL (TC-63)
	REFLECTORIZED LIGHT BARRICADE (TC-64A)
	VEHICULAR TRAFFIC
	PEDESTRIAN/CYCLIST TRAFFIC

UNDERGROUND STRUCTURES		B.M. ELEV.	DESIGNED BY	ENGINEER'S SEAL
SUPV. U/G STRUCTURES	DATE		TJH	
			DRAWN BY	
			TJH	
			CHECKED BY	
			LAS	
			APPROVED BY	
			TJP	
			HOR. SCALE	1:400
			VERTICAL	-
			RELEASED FOR CONSTRUCTION	
			DATE	
			CONSULTANT PROJECT NUMBER	24-9227

LOCATION OF UNDERGROUND STRUCTURES AS SHOWN ARE BASED ON THE BEST INFORMATION AVAILABLE, BUT NO GUARANTEE IS GIVEN THAT ALL EXISTING UTILITIES ARE SHOWN OR THAT THE GIVEN LOCATIONS ARE EXACT. CONFIRMATION OF EXISTENCE AND EXACT LOCATION OF ALL SERVICES MUST BE OBTAINED FROM THE INDIVIDUAL UTILITIES BEFORE PROCEEDING WITH CONSTRUCTION.

RELEASED FOR CONSTRUCTION

DATE

THE CITY OF WINNIPEG
PUBLIC WORKS DEPARTMENT

2025 RESIDENTIAL STREETS RENEWAL PROGRAM
CROMWELL STREET AND VARIOUS OTHER LOCATIONS

LAKWOOD BOULEVARD AND TYPICAL T INTERSECTION TRAFFIC STAGING

CITY DRAWING NUMBER
SHEET 37 OF 37
CONSULTANT DRAWING NUMBER

Engineers
Geoscientists
Manitoba

Certificate of Authorization
Dillon Consulting Limited (MB)
No. 1789 Date: 2025/03/25

C:\pwworking\directory\projects_2024\dillon_403\h\dms8774\249227-CT_CON-STAGING.dwg