
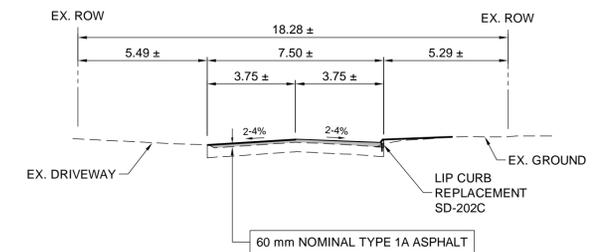


CONSTRUCTION NOTES:

- ALL WORK AND MATERIALS TO BE IN ACCORDANCE WITH LATEST REVISION OF THE CITY OF WINNIPEG STANDARD CONSTRUCTION SPECIFICATIONS.
- LEGAL PLAN AND UNDERGROUND INFORMATION FROM CITY OF WINNIPEG LBIS. CONTRACTOR TO VERIFY ALL UNDERGROUNDS IN THE FIELD.
- CONTRACTOR TO TAKE PRECAUTIONARY STEPS TO AVOID DAMAGE FROM CONSTRUCTION ACTIVITIES TO TREES WITHIN THE LIMITS OF CONSTRUCTION AS OUTLINED IN THE SPECIFICATIONS.
- LOCATION OF EXISTING SERVICES TO BE CONFIRMED IN THE FIELD BY THE CONTRACTOR.
- ALL DIMENSIONS ARE TO BACK OF CURB.
- LIMITS OF CURB AND SIDEWALK RECONSTRUCTION TO BE FINALIZED IN THE FIELD BY THE CONTRACT ADMINISTRATOR.
- ADJUST ALL WATER VALVES, MANHOLES, CATCH BASINS, CATCH PITS AND WATER SHUT OFF VALVES TO GRADE.
- ALL PRIVATE WALKWAYS TO BE ADJUSTED TO NEW SIDEWALK OR TOP OF CURB ELEVATION, AS REQUIRED.
- STREET LIGHT STANDARDS, HYDRO POLES AND ANCHORS THAT REQUIRE TEMPORARY SUPPORT, REMOVAL OR REPLACEMENT, ARE TO BE DONE AT THE EXPENSE OF THE CONTRACTOR, AS NECESSARY.
- FOR ROAD RECONSTRUCTIONS, ALL WATER MAIN SERVICES NEED TO BE INSULATED UNLESS NOTED OTHERWISE. ADDITIONALLY, ALL CATCH BASINS, MANHOLES AND LEAD PIPES LOCATED WITHIN 2.0 m OF A RESIDENTIAL SERVICE MUST BE INSULATED TO PROTECT THE SERVICE FROM POTENTIAL FUTURE FREEZING.
- CONSTRUCT MODIFIED BARRIER CURB (SD-203B) AT ALL INTERSECTION RADII AND ALLEY RADII.
- CONTRACTOR TO OVERLAY DRIVEWAYS TO ENSURE POSITIVE DRAINAGE TO NEW STREET GRADES. FINAL LIMITS TO BE DETERMINED IN THE FIELD BY CONTRACT ADMINISTRATOR.
- REFER TO TENDER FOR DETAILS REGARDING TRAFFIC MANAGEMENT.

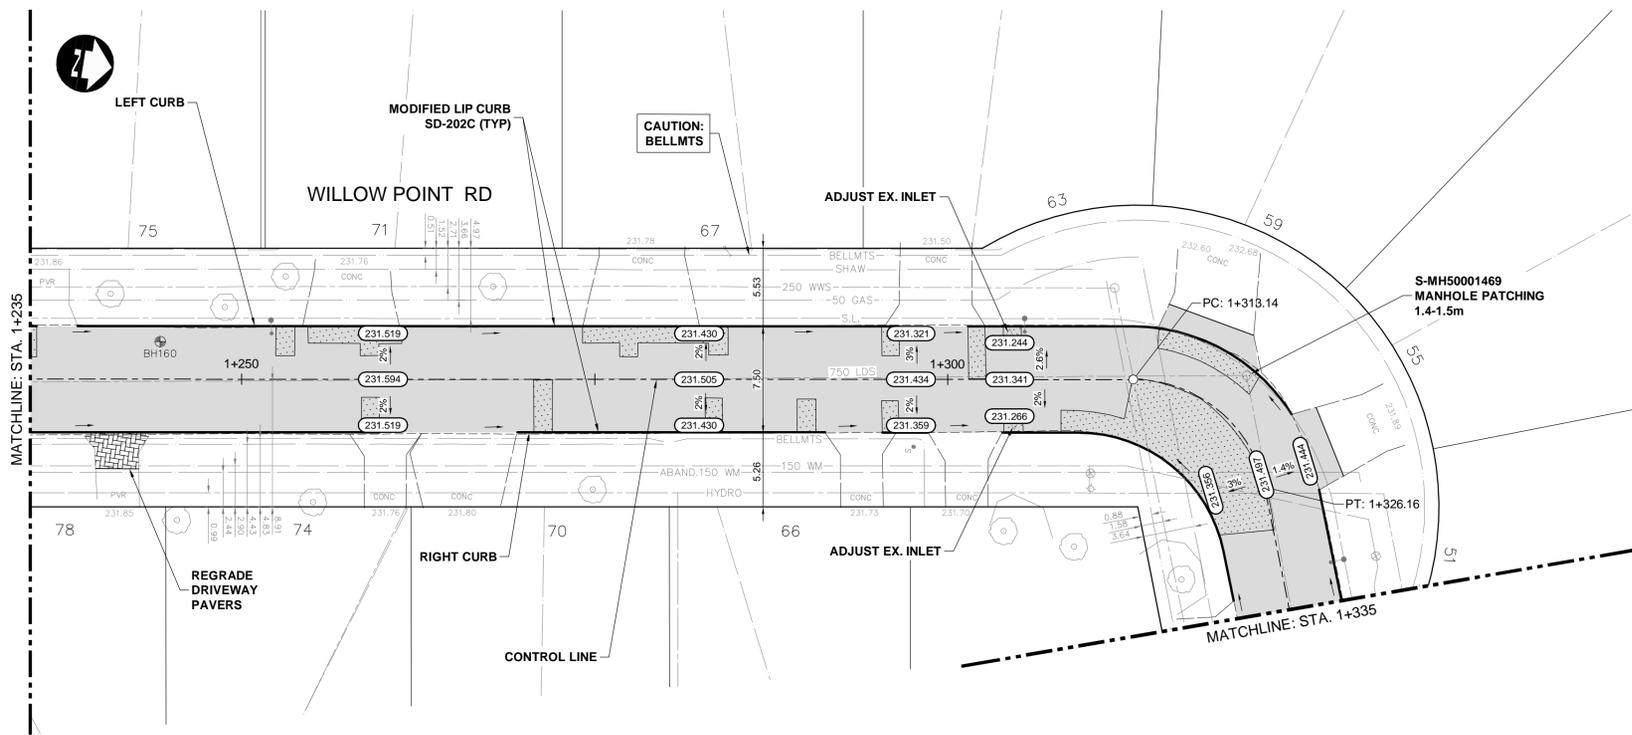

TYPICAL WILLOW POINT SECTION
SCALE: H=1:150, V=1:75

METRIC

WHOLE NUMBERS INDICATE MILLIMETRES
DECIMALIZED NUMBERS INDICATE METRES

EXISTING	LEGEND-PLAN	PROPOSED	EXISTING	LEGEND-PLAN	PROPOSED	EXISTING	LEGEND-PLAN	PROPOSED
	HYDRANT			150 WWS			CONCRETE ROAD	
	VALVE			300 LDS			ASPHALT ROAD	
	CURB STOP			250 WWS			CONC ROAD W/ASP OVERLAY	
	LIGHT STANDARD			HYDRO			CONCRETE SIDEWALK	
	HYDRO POLE			BELLMTS			ASPHALT PATH	
	TREE			100 GAS			PAVEMENT REPAIR FABRIC	
	GEODETC BENCH MARK			T.S.			GRASS/SOD	
	SURVEY BAR			S.L.			ELEVATION	
	MANHOLE			TRAFFIC SIGNALS			PROPERTY LINE	
	CATCH BASIN			STREET LIGHTS			CURB RAMP	
	CATCH PIT			TRAFFIC SIGNAL POLE			DETECTABLE TILE	
	EXISTING			PAVING STONE			CURB RENEWAL	

NO.	REVISIONS	DATE	BY
0	ISSUED FOR TENDER	25/03/25	LAS

DESIGNED BY: TJH
DRAWN BY: TJH
CHECKED BY: LAS
APPROVED BY: TJP

HOR. SCALE: 1:250
VERTICAL: 1:10

RELEASED FOR CONSTRUCTION

DATE

ENGINEER'S SEAL

PROVINCE OF MANITOBA
L.A. STOFFEL
Member
40132
PROFESSIONAL ENGINEER

2025-03-25

CONSULTANT PROJECT NUMBER
24-9227

THE CITY OF WINNIPEG
PUBLIC WORKS DEPARTMENT

2025 RESIDENTIAL STREETS RENEWAL PROGRAM
CROMWELL STREET AND VARIOUS OTHER LOCATIONS

WILLOW POINT ROAD
(STA. 1+235 TO 1+335)

CITY DRAWING NUMBER
SHEET 31 OF 33
CONSULTANT DRAWING NUMBER

C:\w_working_directory\projects_2024\dillon_403\h\dms8774\249227-CT-CON-WILLOW.dwg