
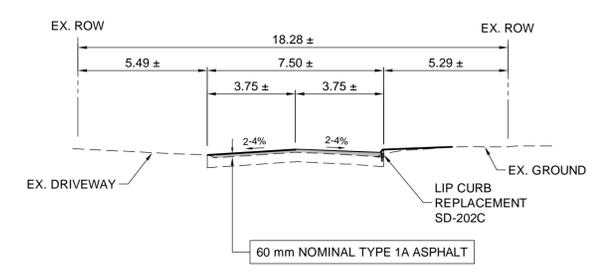


- CONSTRUCTION NOTES:**
- ALL WORK AND MATERIALS TO BE IN ACCORDANCE WITH LATEST REVISION OF THE CITY OF WINNIPEG STANDARD CONSTRUCTION SPECIFICATIONS.
 - LEGAL PLAN AND UNDERGROUND INFORMATION FROM CITY OF WINNIPEG LBIS. CONTRACTOR TO VERIFY ALL UNDERGROUNDS IN THE FIELD.
 - CONTRACTOR TO TAKE PRECAUTIONARY STEPS TO AVOID DAMAGE FROM CONSTRUCTION ACTIVITIES TO TREES WITHIN THE LIMITS OF CONSTRUCTION AS OUTLINED IN THE SPECIFICATIONS.
 - LOCATION OF EXISTING SERVICES TO BE CONFIRMED IN THE FIELD BY THE CONTRACTOR.
 - ALL DIMENSIONS ARE TO BACK OF CURB.
 - LIMITS OF CURB AND SIDEWALK RECONSTRUCTION TO BE FINALIZED IN THE FIELD BY THE CONTRACT ADMINISTRATOR.
 - ADJUST ALL WATER VALVES, MANHOLES, CATCH BASINS, CATCH PITS AND WATER SHUT OFF VALVES TO GRADE.
 - ALL PRIVATE WALKWAYS TO BE ADJUSTED TO NEW SIDEWALK OR TOP OF CURB ELEVATION, AS REQUIRED.
 - STREET LIGHT STANDARDS, HYDRO POLES AND ANCHORS THAT REQUIRE TEMPORARY SUPPORT, REMOVAL OR REPLACEMENT, ARE TO BE DONE AT THE EXPENSE OF THE CONTRACTOR, AS NECESSARY.
 - FOR ROAD RECONSTRUCTIONS, ALL WATER MAIN SERVICES NEED TO BE INSULATED UNLESS NOTED OTHERWISE. ADDITIONALLY, ALL CATCH BASINS, MANHOLES AND LEAD PIPES LOCATED WITHIN 2.0 m OF A RESIDENTIAL SERVICE MUST BE INSULATED TO PROTECT THE SERVICE FROM POTENTIAL FUTURE FREEZING.
 - CONSTRUCT MODIFIED BARRIER CURB (SD-2023) AT ALL INTERSECTION RADII AND ALLEY RADII.
 - CONTRACTOR TO OVERLAY DRIVEWAYS TO ENSURE POSITIVE DRAINAGE TO NEW STREET GRADES. FINAL LIMITS TO BE DETERMINED IN THE FIELD BY CONTRACT ADMINISTRATOR.
 - REFER TO TENDER FOR DETAILS REGARDING TRAFFIC MANAGEMENT.

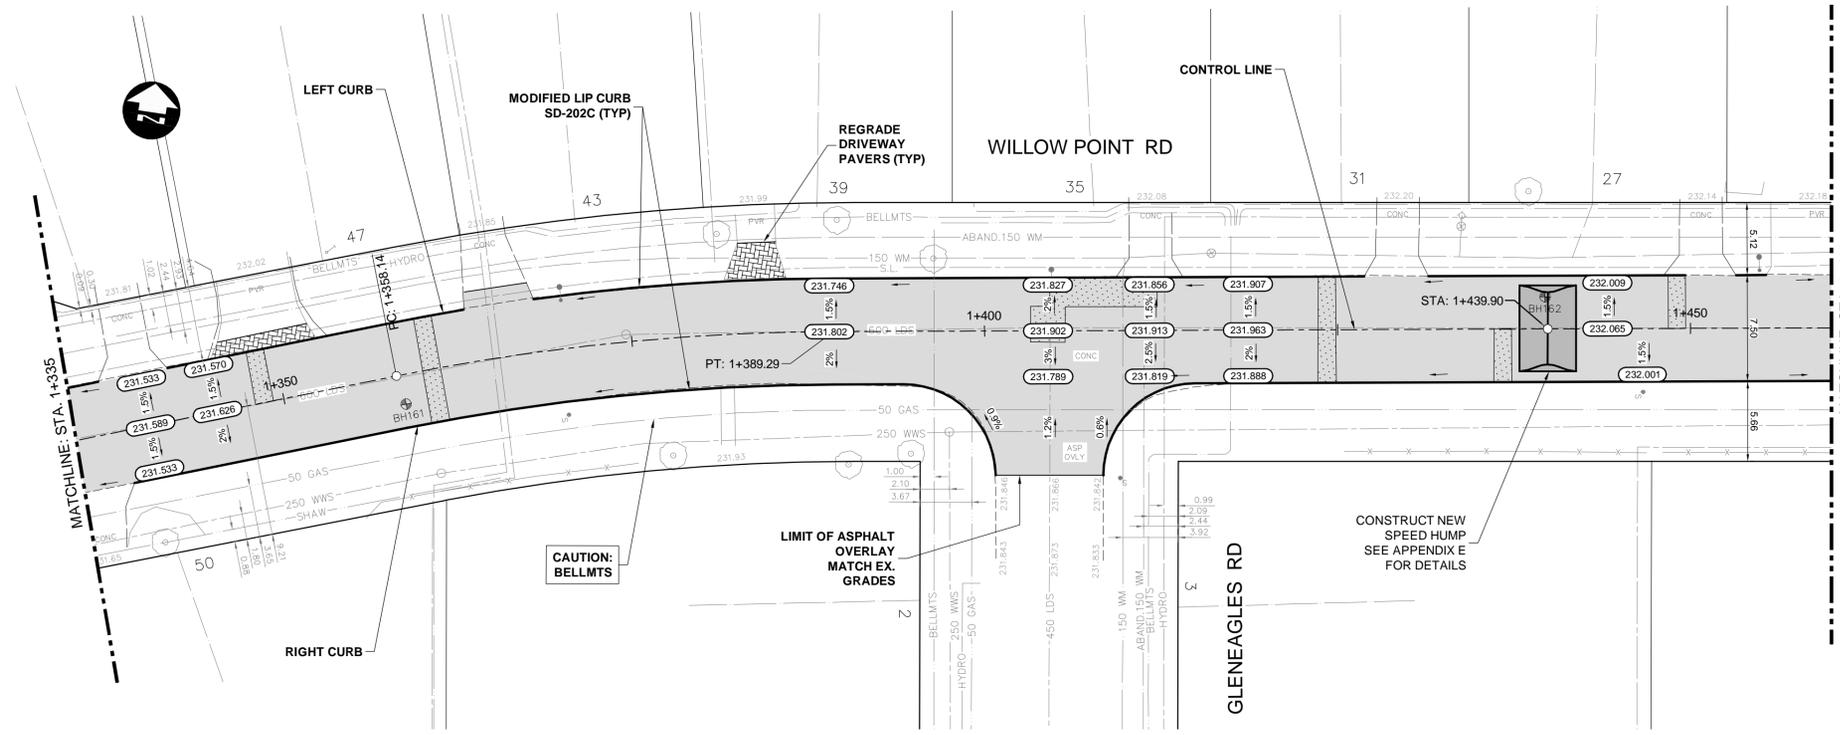

TYPICAL WILLOW POINT SECTION
SCALE: H=1:150, V=1:75

METRIC

WHOLE NUMBERS INDICATE MILLIMETRES
DECIMALIZED NUMBERS INDICATE METRES

EXISTING	LEGEND-PLAN	PROPOSED	EXISTING	LEGEND-PLAN	PROPOSED	EXISTING	LEGEND-PLAN	PROPOSED
○	HYDRANT	◇	150 WWS	WATERMAIN	150 WWS	▨	CONCRETE ROAD	▨
○	VALVE	⊗	300 LDS	LAND DRAINAGE SEWER	300 LDS	▨	ASPHALT ROAD	▨
▬	CURB STOP	▬	250 WWS	WASTE WATER SEWER	250 WWS	▨	CONC ROAD W/ASP OVERLAY	▨
⊙	LIGHT STANDARD	⊙	HYDRO	HYDRO	HYDRO	▨	CONCRETE SIDEWALK	▨
⊙	HYDRO POLE	⊙	BELLMTS	BELLMTS	BELLMTS	▨	ASPHALT PATH	▨
⊙	TREE	⊙	100 GAS	GAS	100 GAS	▨	PAVEMENT REPAIR FABRIC	▨
⊙	GEODETIC BENCH MARK	⊙	T.S.	TRAFFIC SIGNALS	T.S.	▨	GRASS/SOD	▨
⊙	SURVEY BAR	⊙	S.L.	STREET LIGHTS	S.L.	▨	ELEVATION	(232.000)
⊙	MANHOLE	⊙	▬	TRAFFIC SIGNAL POLE	▬	▨	PROPERTY LINE	▨
⊙	CATCH BASIN	⊙	▬	PAVING STONE	▬	▨	CURB RAMP	▨
⊙	CATCH PIT	⊙	▬	CURB RENEWAL	▬	▨	DETECTABLE TILE	▨
▬	EXISTING	▬	▬	EXISTING	▬	▬	LEGEND-PLAN	▬
▬	LEGEND-PLAN	▬	▬	PROPOSED	▬	▬	PROPOSED	▬

UNDERGROUND STRUCTURES

SUPPLY	U/G STRUCTURES	DATE

LOCATION OF UNDERGROUND STRUCTURES AS SHOWN ARE BASED ON THE BEST INFORMATION AVAILABLE, BUT NO GUARANTEE IS GIVEN THAT ALL EXISTING UTILITIES ARE SHOWN OR THAT THE GIVEN LOCATIONS ARE EXACT. CONFIRMATION OF EXISTENCE AND EXACT LOCATION OF ALL SERVICES MUST BE OBTAINED FROM THE INDIVIDUAL UTILITIES BEFORE PROCEEDING WITH CONSTRUCTION.

B.M. ELEV.			

DESIGNED BY	TJH
DRAWN BY	TJH
CHECKED BY	LAS
APPROVED BY	TJP
HOR. SCALE	1:250
VERTICAL	1:10

DILLON CONSULTING

RELEASED FOR CONSTRUCTION

DATE

ENGINEER'S SEAL

L.A. STOFFEL

Member 40132

PROFESSIONAL ENGINEER

2025-03-25

CONSULTANT PROJECT NUMBER

24-9227

THE CITY OF WINNIPEG

PUBLIC WORKS DEPARTMENT

2025 RESIDENTIAL STREETS RENEWAL PROGRAM

CROMWELL STREET AND VARIOUS OTHER LOCATIONS

WILLOW POINT ROAD (STA. 1+335 TO 1+460)

CITY DRAWING NUMBER	SHEET	OF
	32	33

CONSULTANT DRAWING NUMBER

C:\w\working_directory\projects_2024\dillon_403\h\dms8774\249227-CT-CON-WILLOW.dwg