


TENDER #294-2025

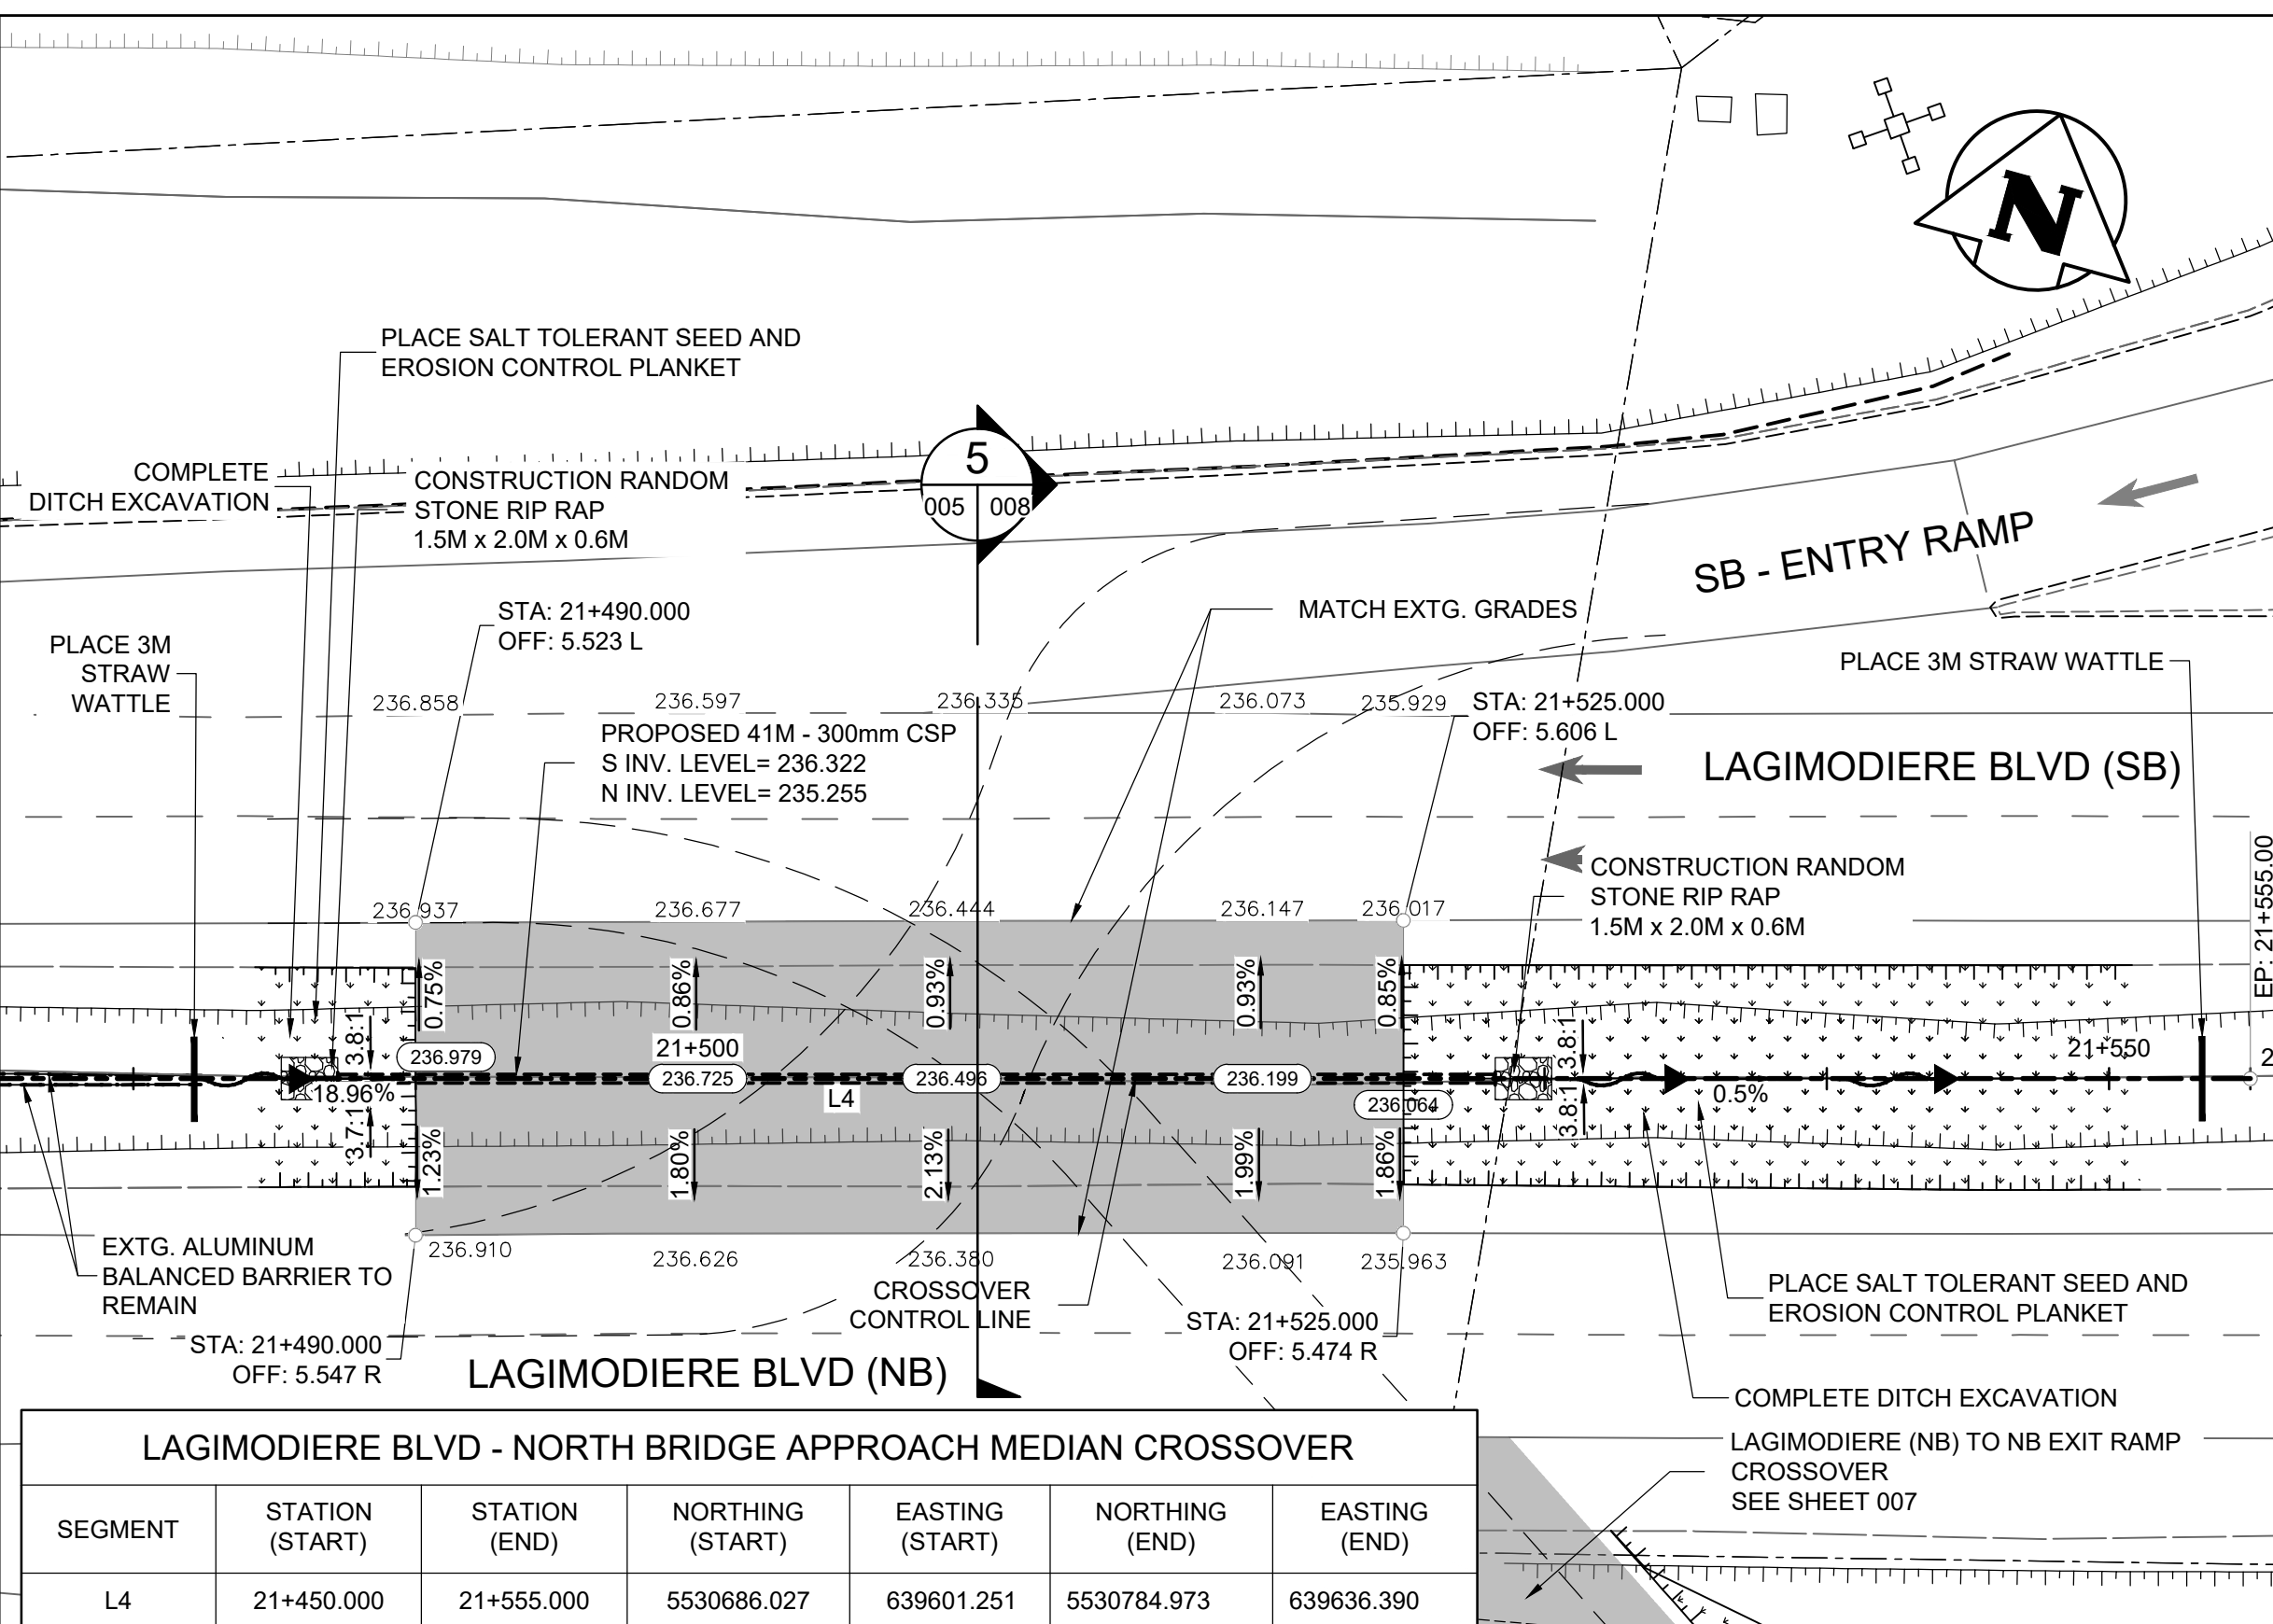

CITY DRAWING NUMBER
P123-25-005
SHEET OF 05 09
005