


11 SECTION - STA 22+590 (NB)
4229 4305 H 1:100, V 1:50

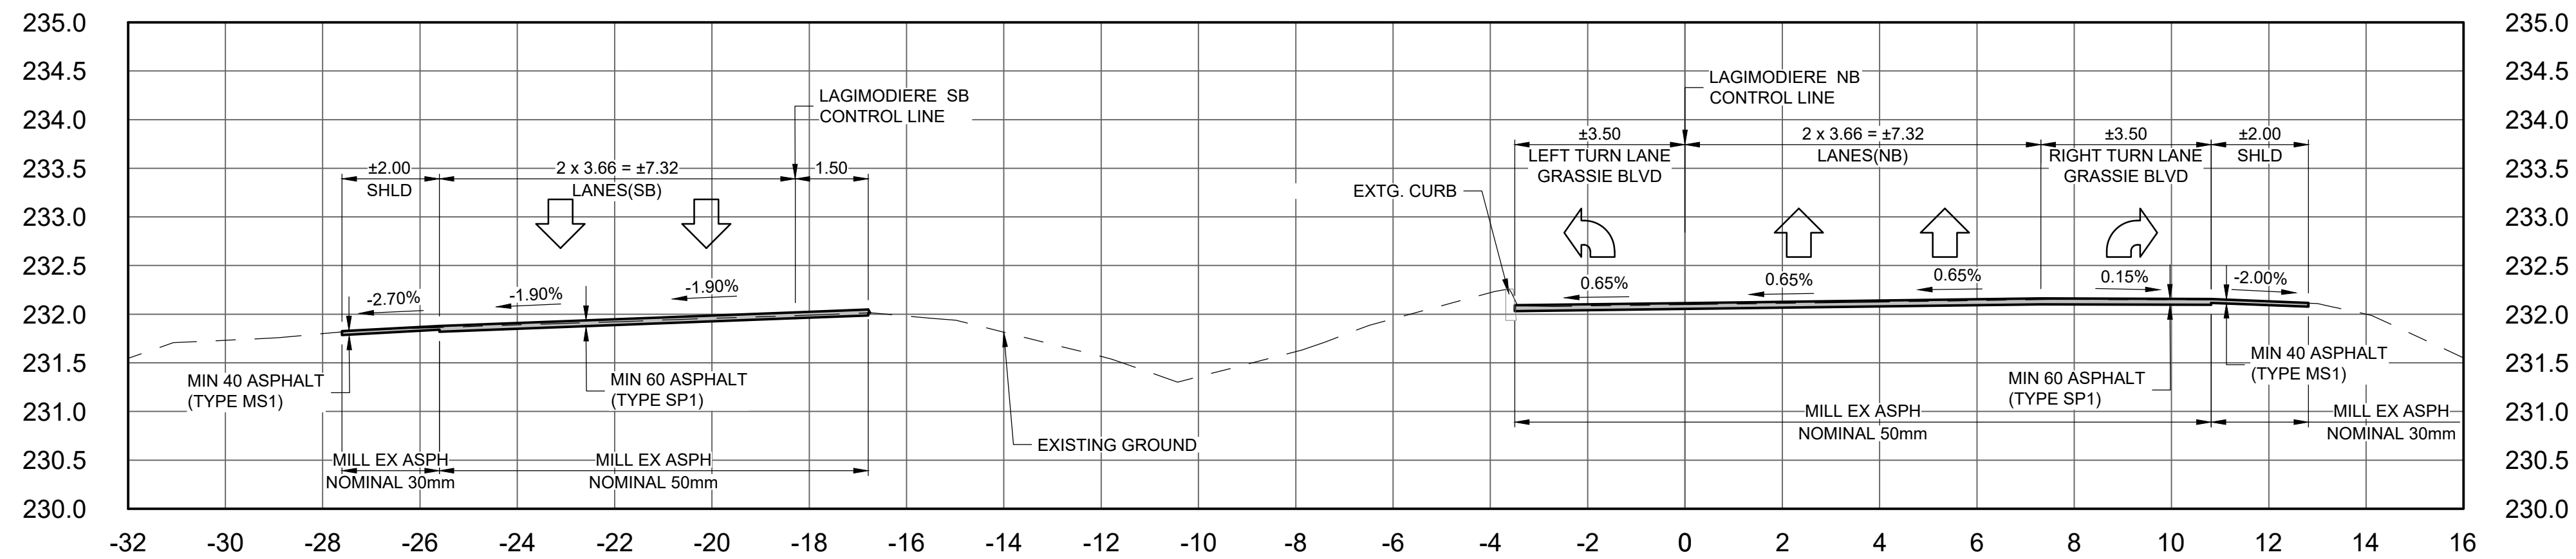

12 SECTION - STA 22+680 (NB)
4231 4305 H 1:100, V 1:50



METRIC

WHOLE NUMBERS INDICATE MILLIMETRES
DECIMALIZED NUMBERS INDICATE METRES

B.M. ELEV.						ORIGINAL DRAWING REVISION " 0 " SEALED BY J.N. CRANG 25.08.07		 THE CITY OF WINNIPEG PUBLIC WORKS DEPARTMENT ENGINEERING DIVISION		LAGIMODIERE TWIN OVERPASSES OVER CPKC KEEWATIN REHABILITATION AND RELATED WORKS		CITY DRAWING NUMBER P123-25-4305	
												SHEET OF 5 20	
												CROSS SECTIONS (11 TO 12)	
												LAGIMODIERE BOULEVARD	
1	ISSUED FOR ADDENDUM 5	25.09.22	JNC	SCALE: AS NOTED		ACCEPTED BY DATE CAM WARD, P.ENG. 25.08.07		CONSULTANT DRAWING NO. 734-INF.MB103007.01-DWG-C4305					
0	ISSUED FOR TENDER	25.08.07	JNC										
NO.	REVISIONS	DATE	BY										
				DATE	25.08.07								