
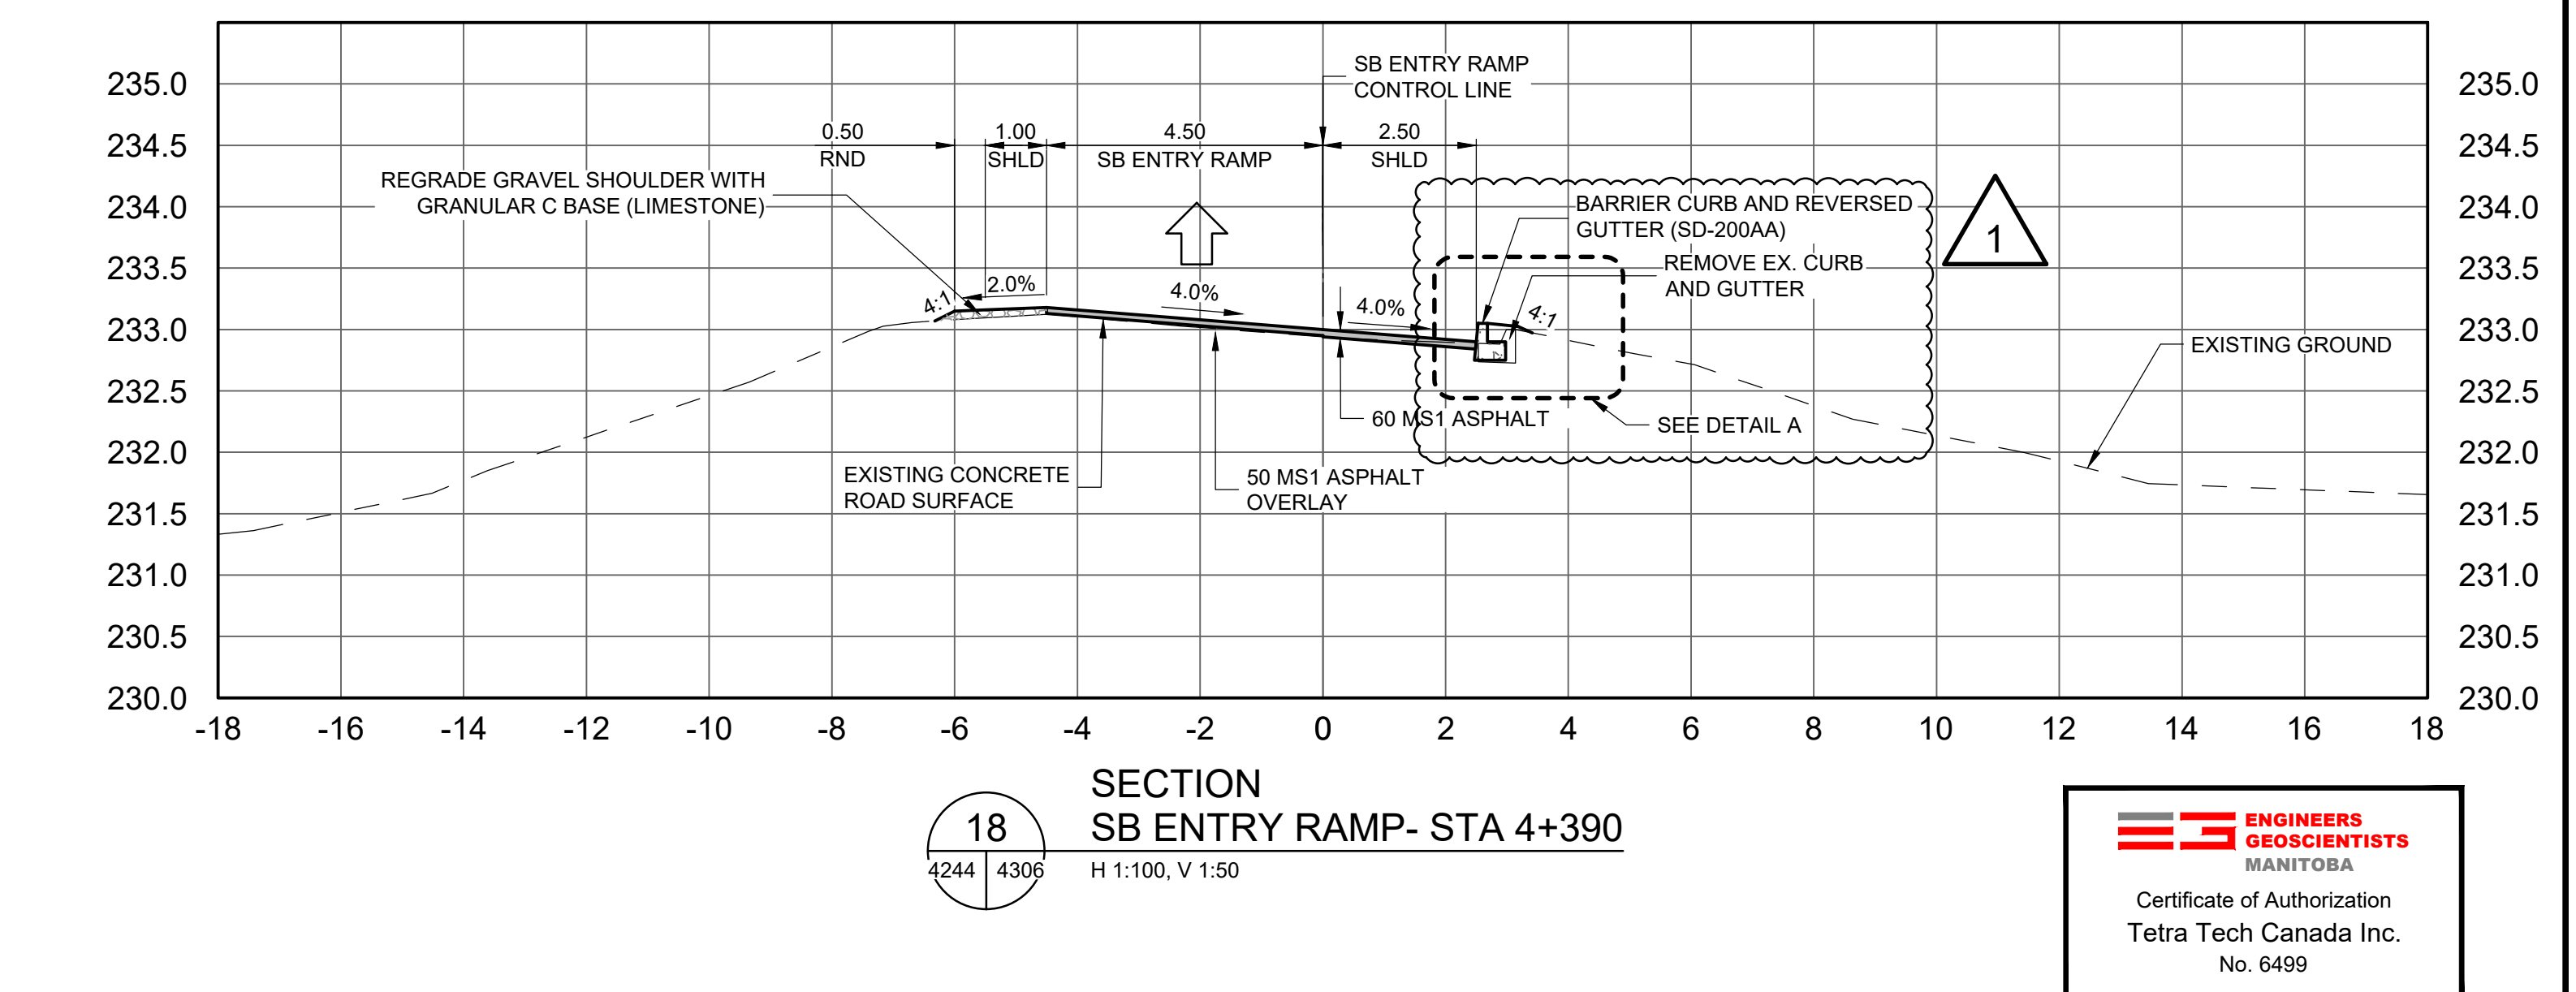
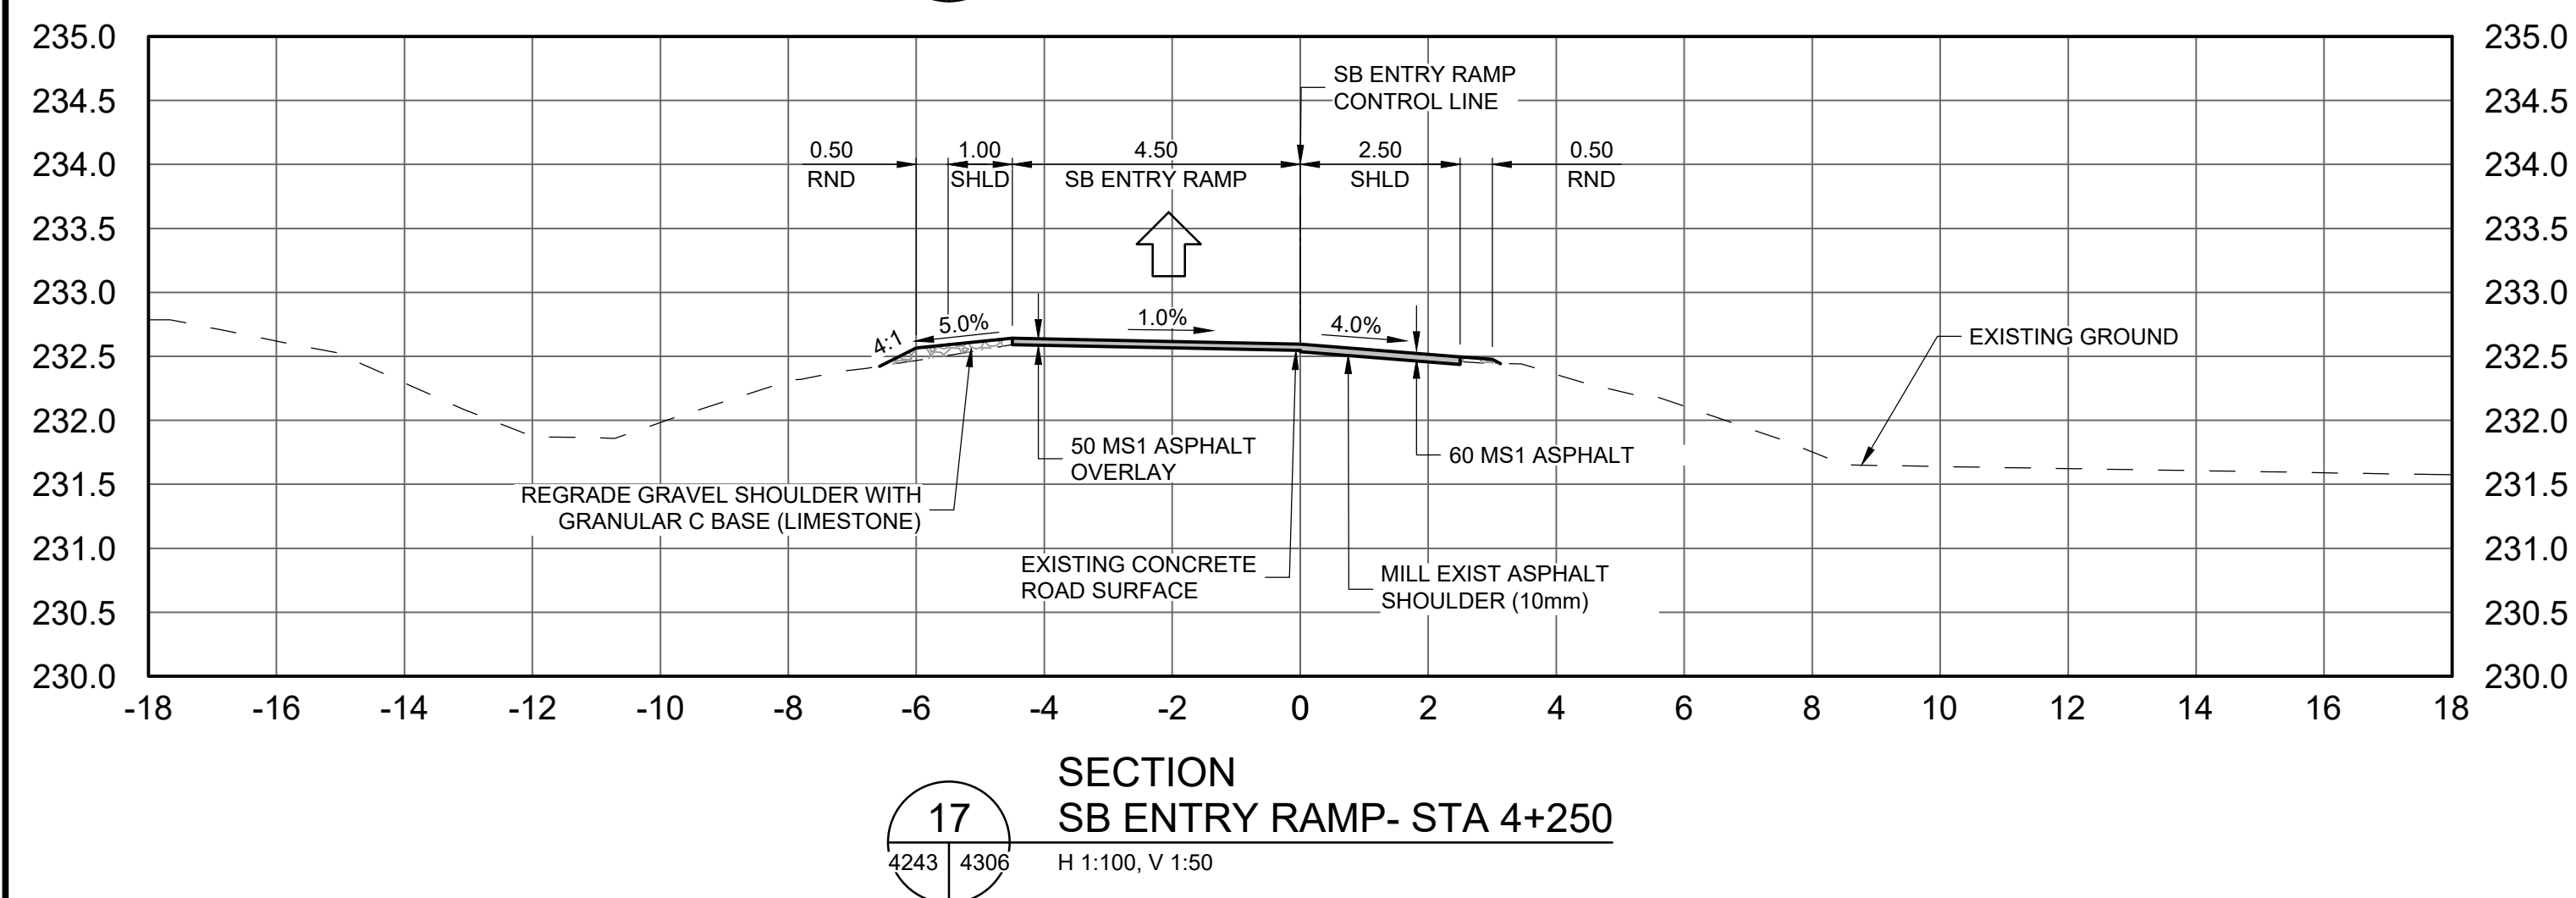
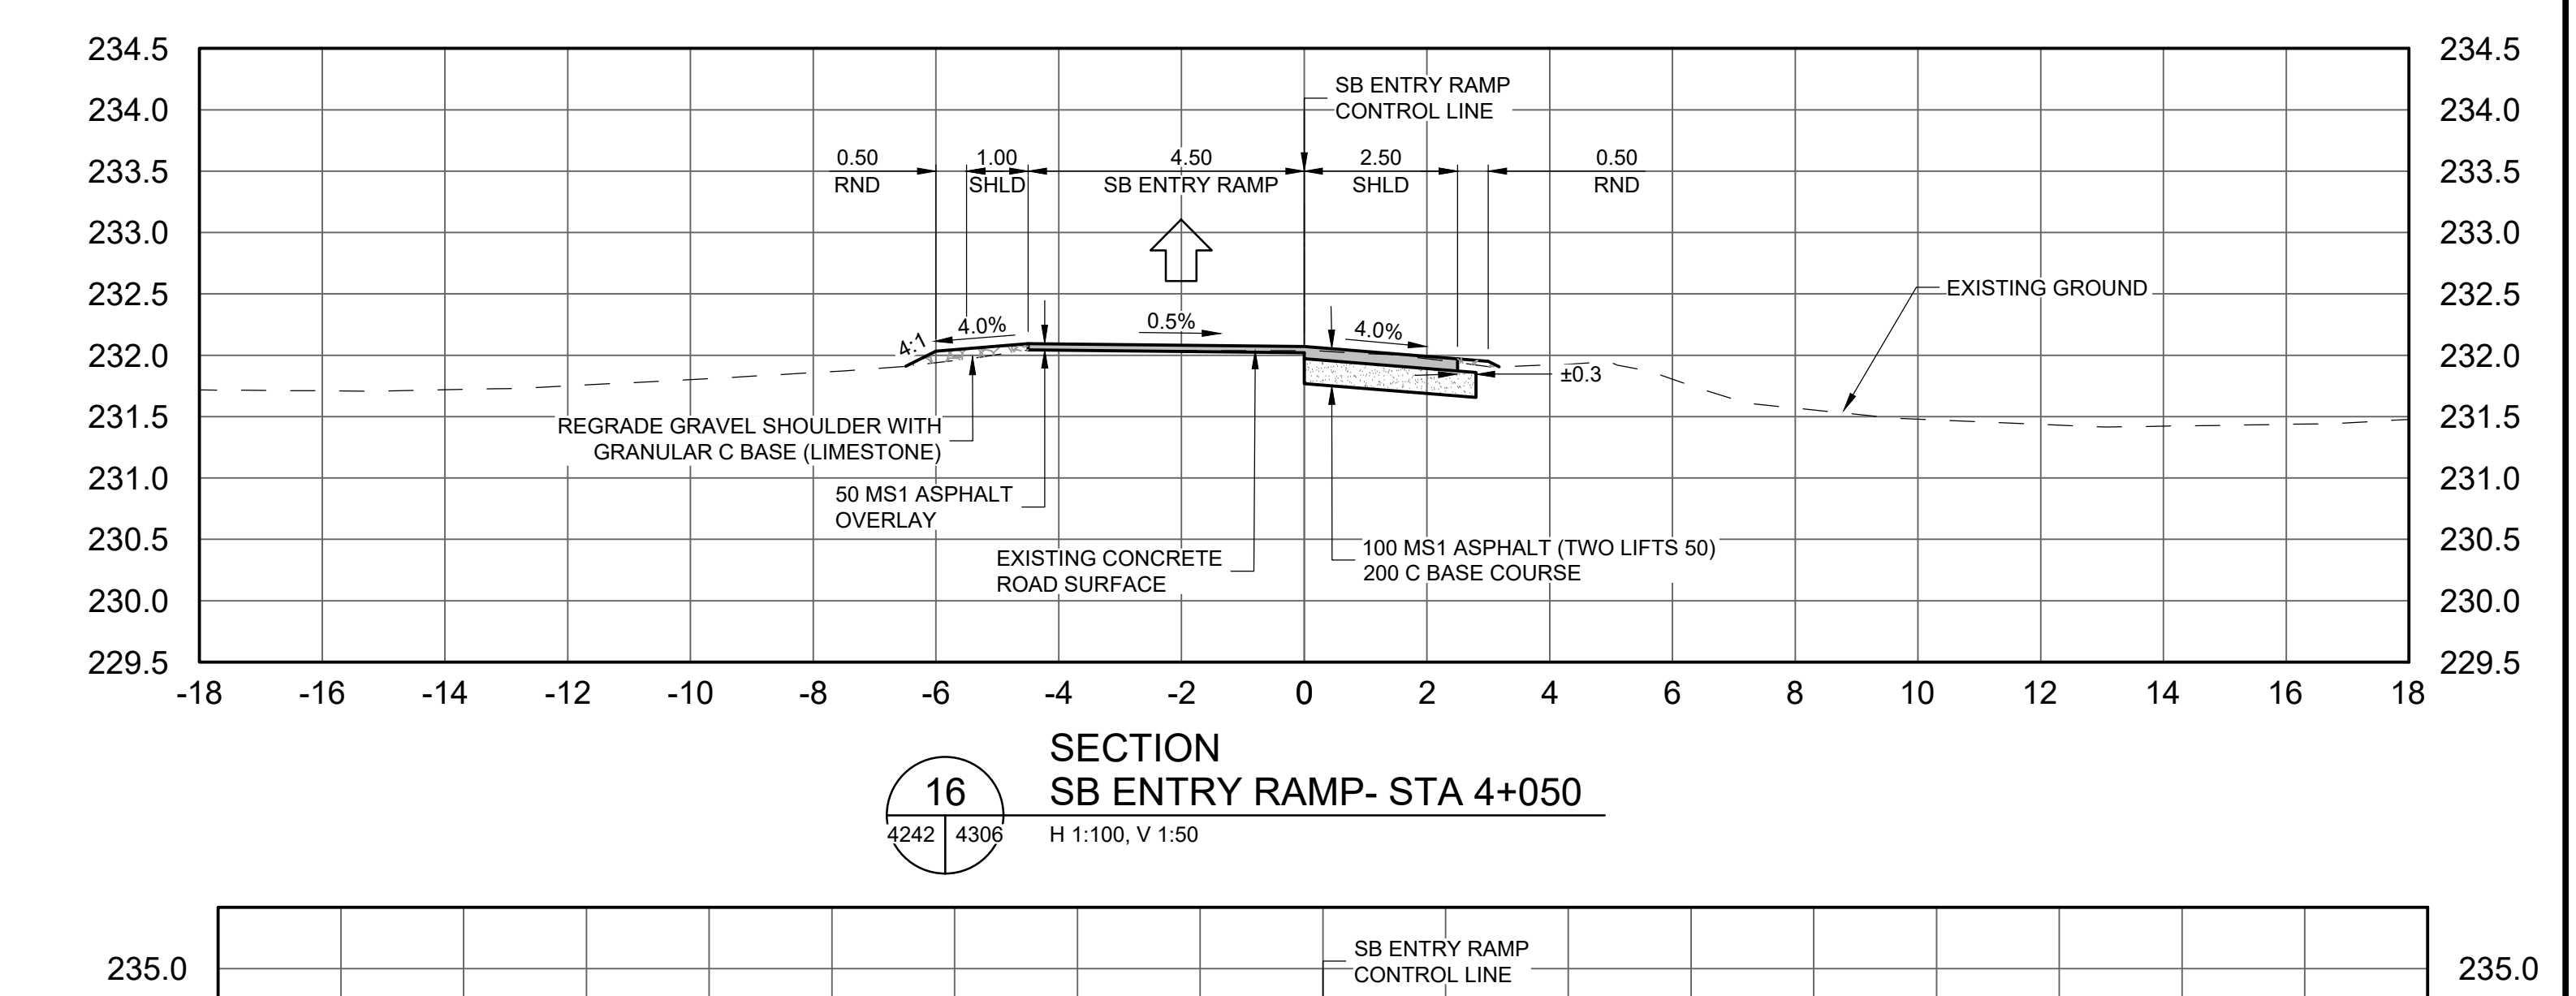
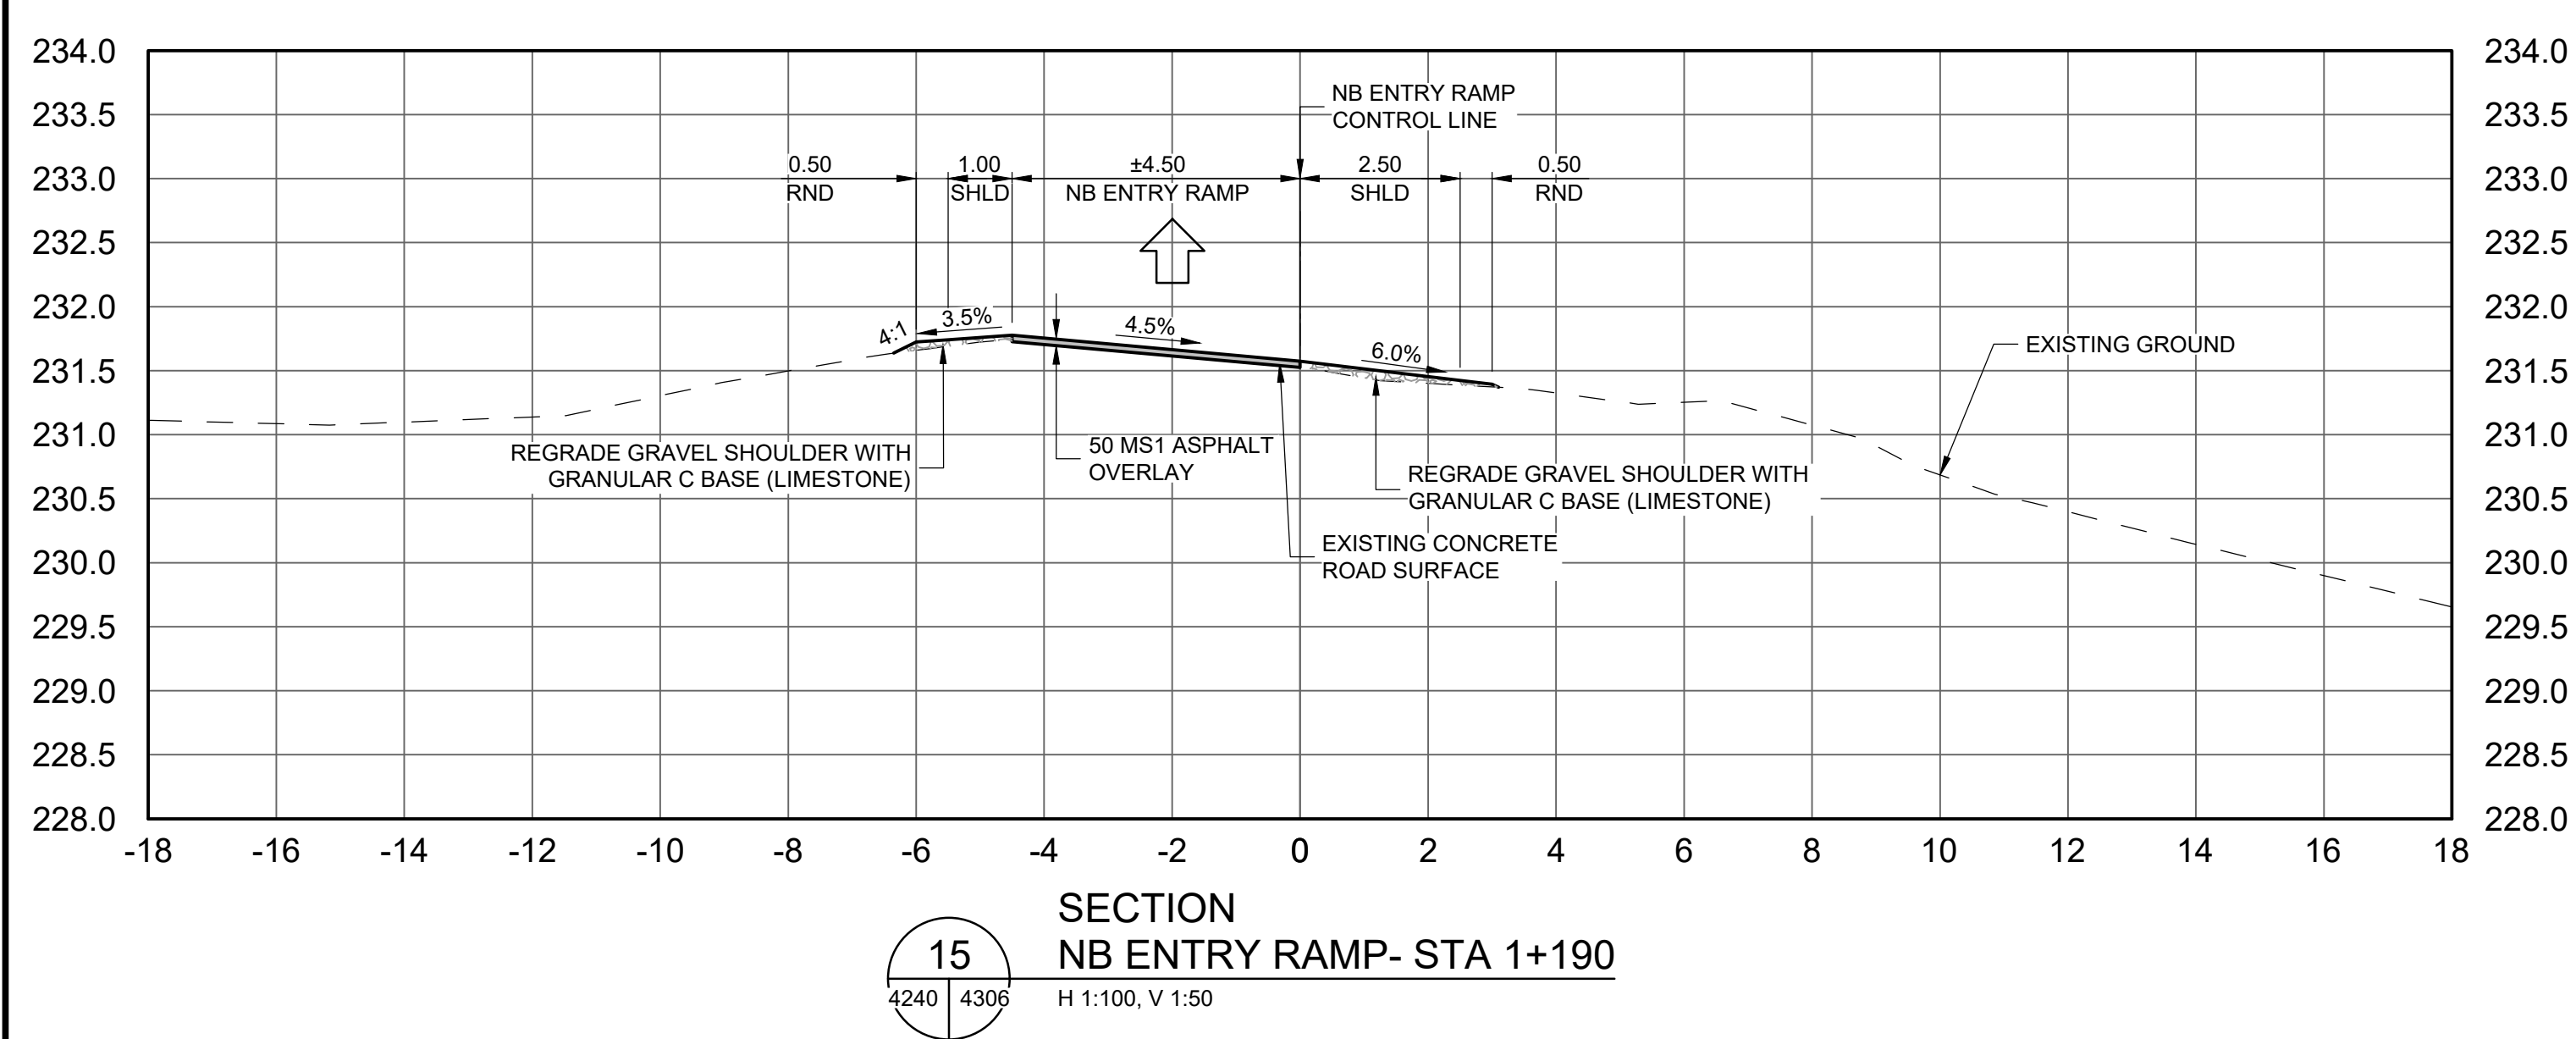
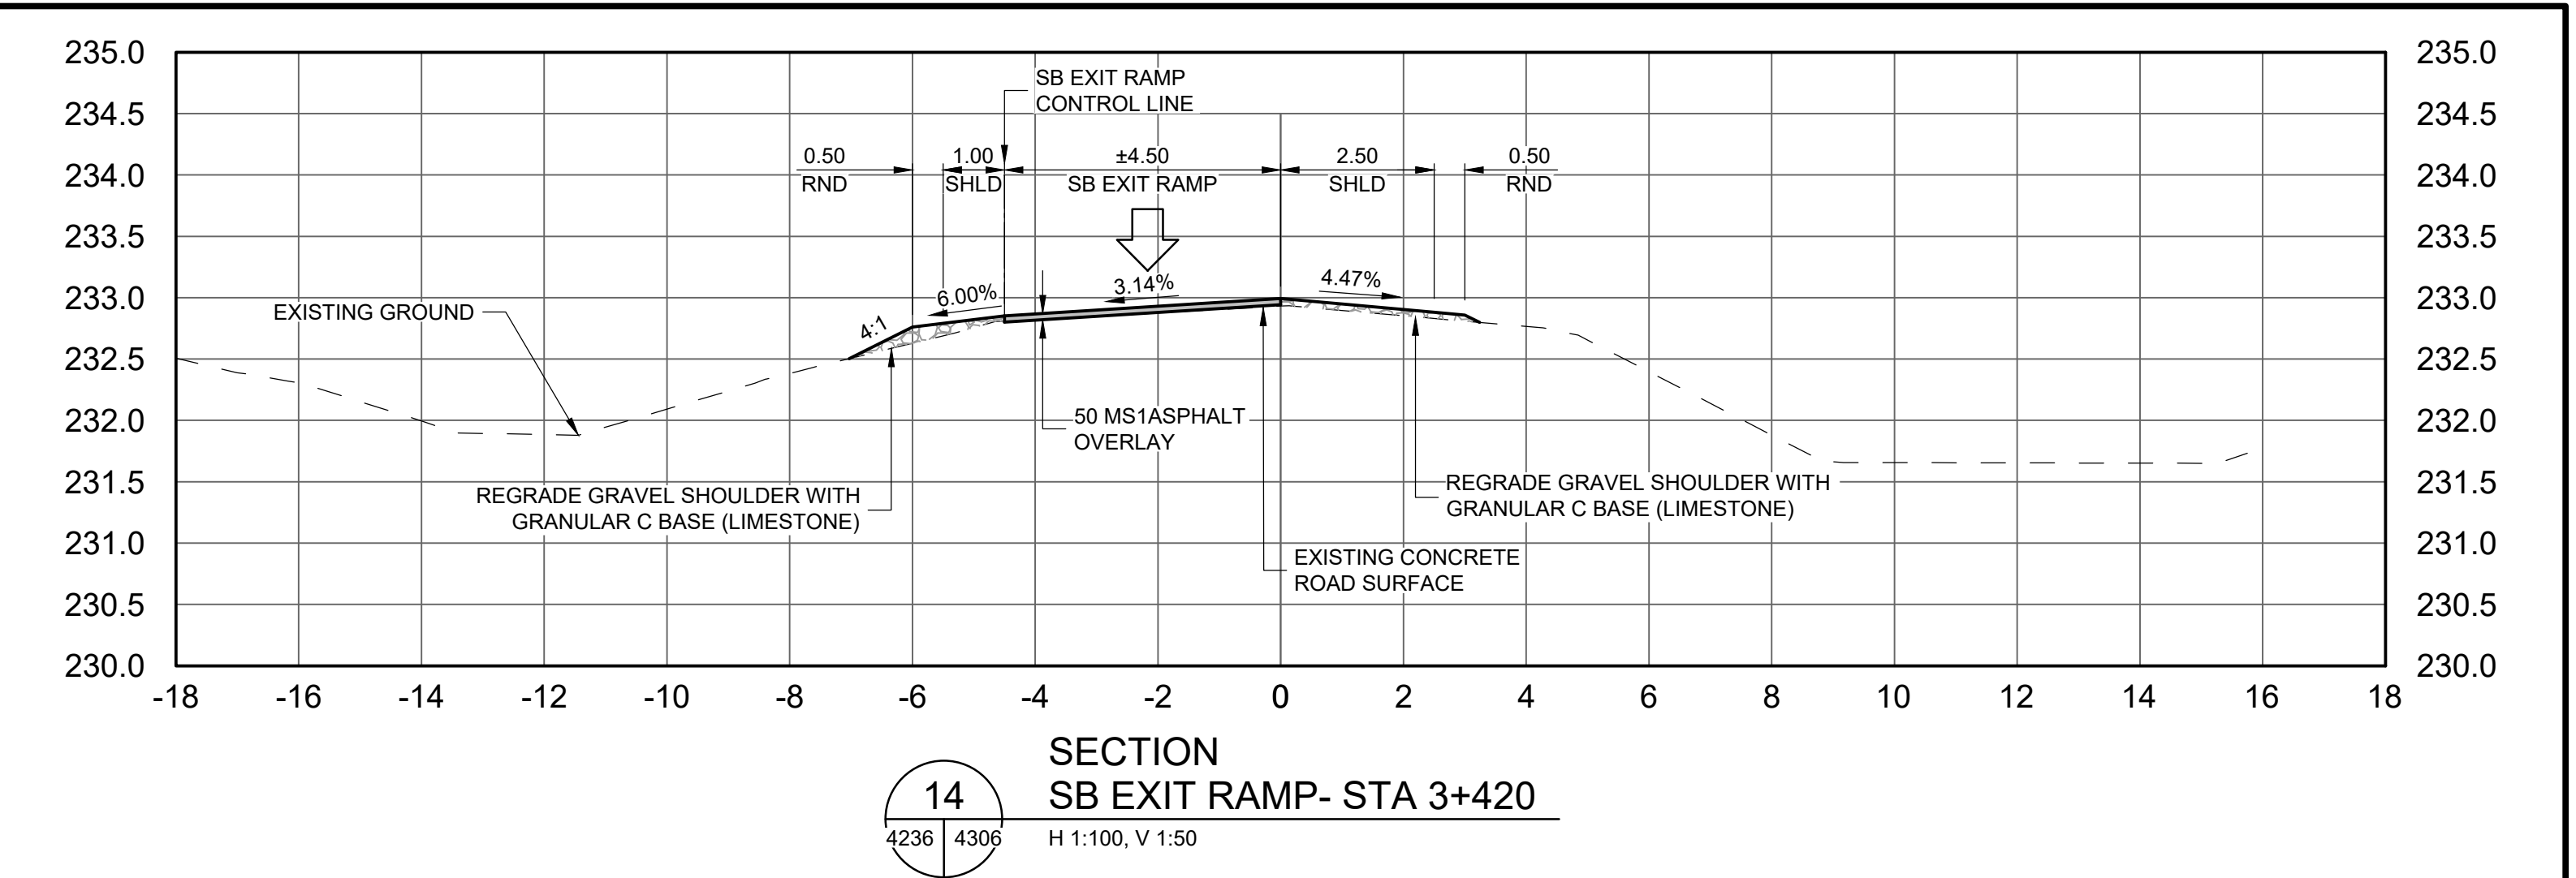


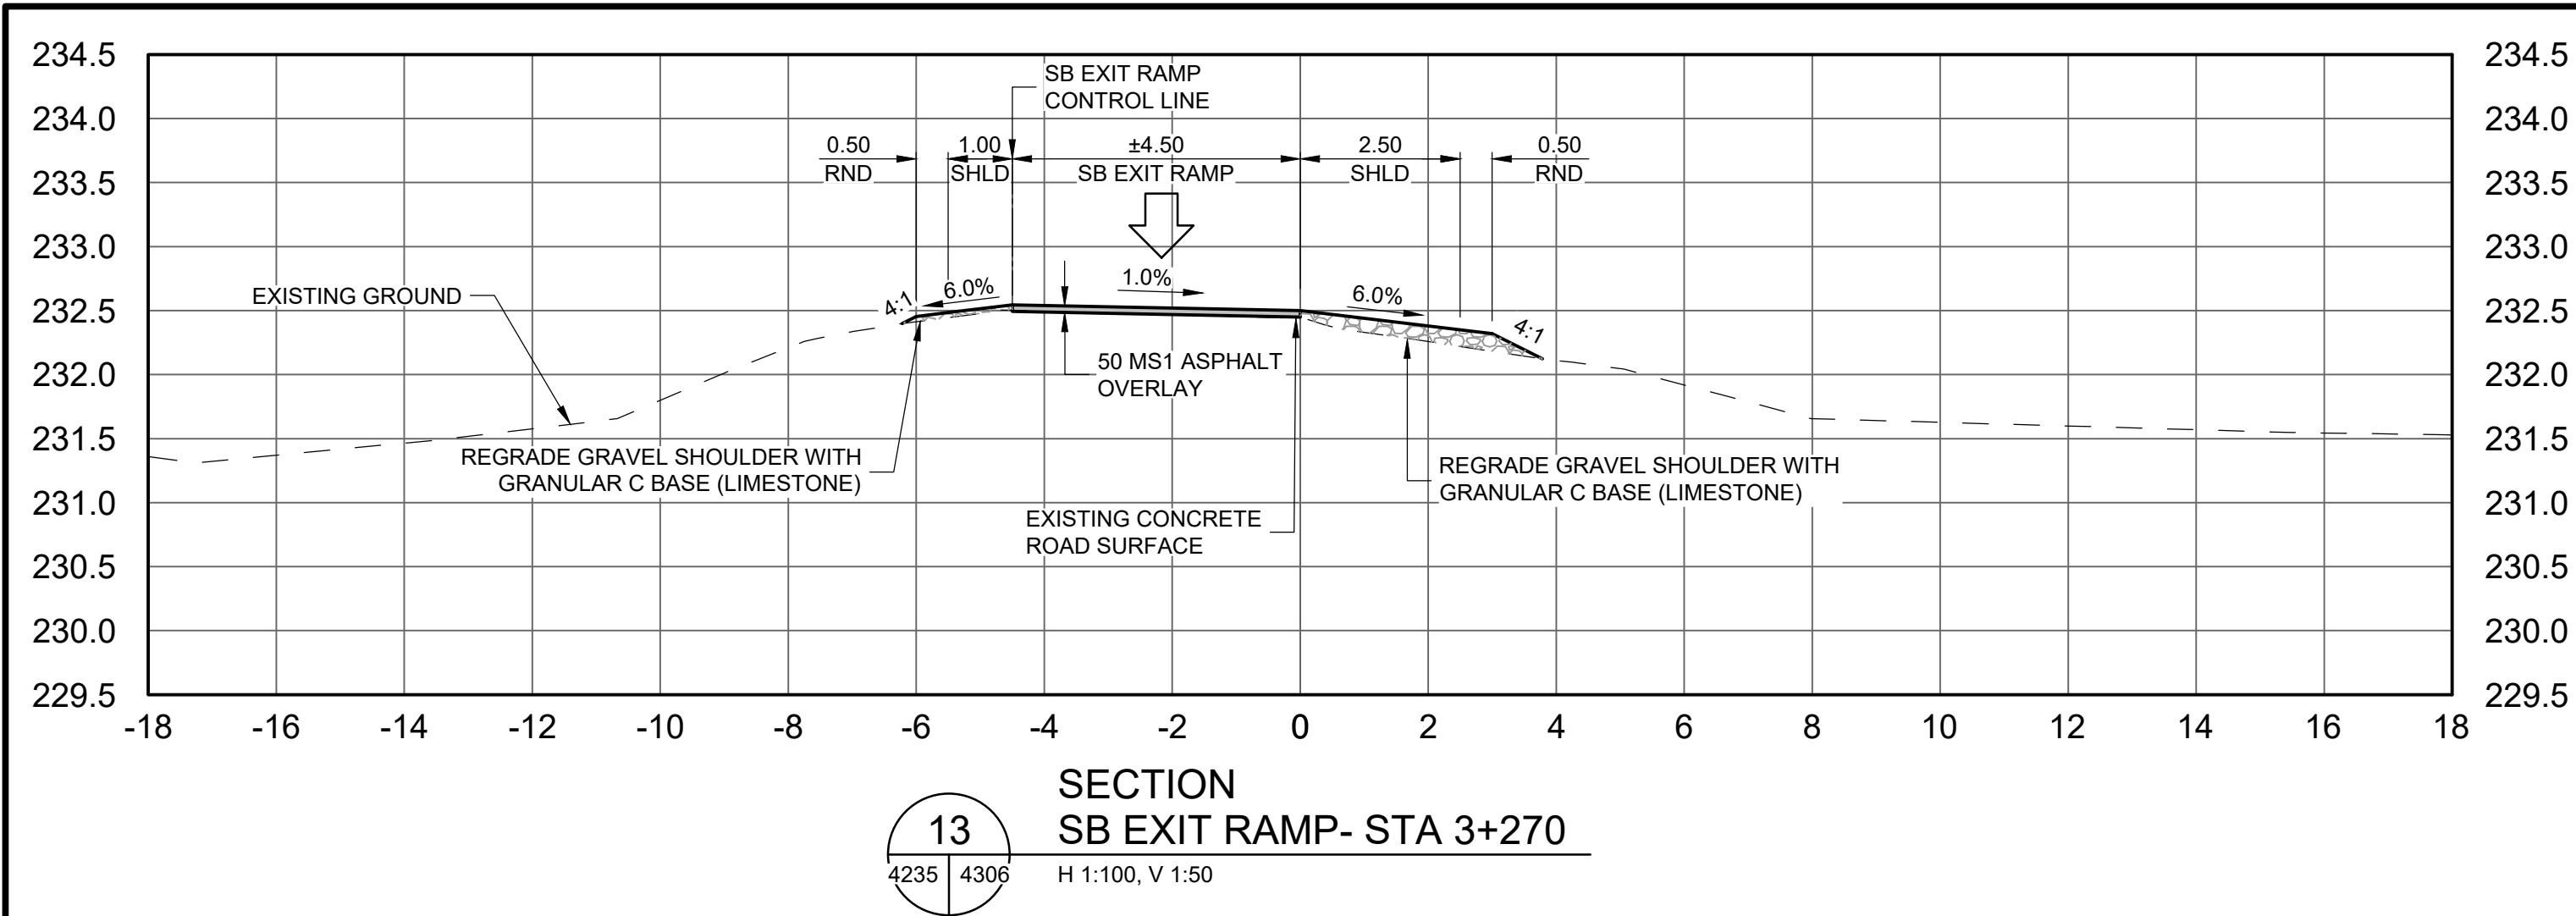

METRIC

WHOLE NUMBERS INDICATE MILLIMETRES
DECIMALIZED NUMBERS INDICATE METRES

B.M. ELEV.			 TETRA TECH		ORIGINAL DRAWING REVISION "0" SEALED BY J.N. CRANG 25.08.07	 THE CITY OF WINNIPEG PUBLIC WORKS DEPARTMENT ENGINEERING DIVISION	
			DESIGNED BY CF	REVIEWED BY JT	CONSULTANT DRAWING NO. 734-INF-MB103007.01-DWG-C4306	LAGIMODIERE TWIN OVERPASSES OVER CPKC KEEWATIN REHABILITATION AND RELATED WORKS	
			DRAWN BY DD	APPROVED BY JNC			
			SCALE: AS NOTED		ACCEPTED BY CAM WARD, P.ENG. 25.08.07	CROSS SECTIONS (13 TO 18) CONCORDIA INTERCHANGE RAMPS	
1	ISSUED FOR ADDENDUM 5	25.09.22	JNC				
0	ISSUED FOR TENDER	25.08.07	JNC				
NO.	REVISIONS	DATE	BY	DATE	25.08.07		
						CITY DRAWING NUMBER P123-25-4306	
						SHEET OF 6 20	
						4306	