


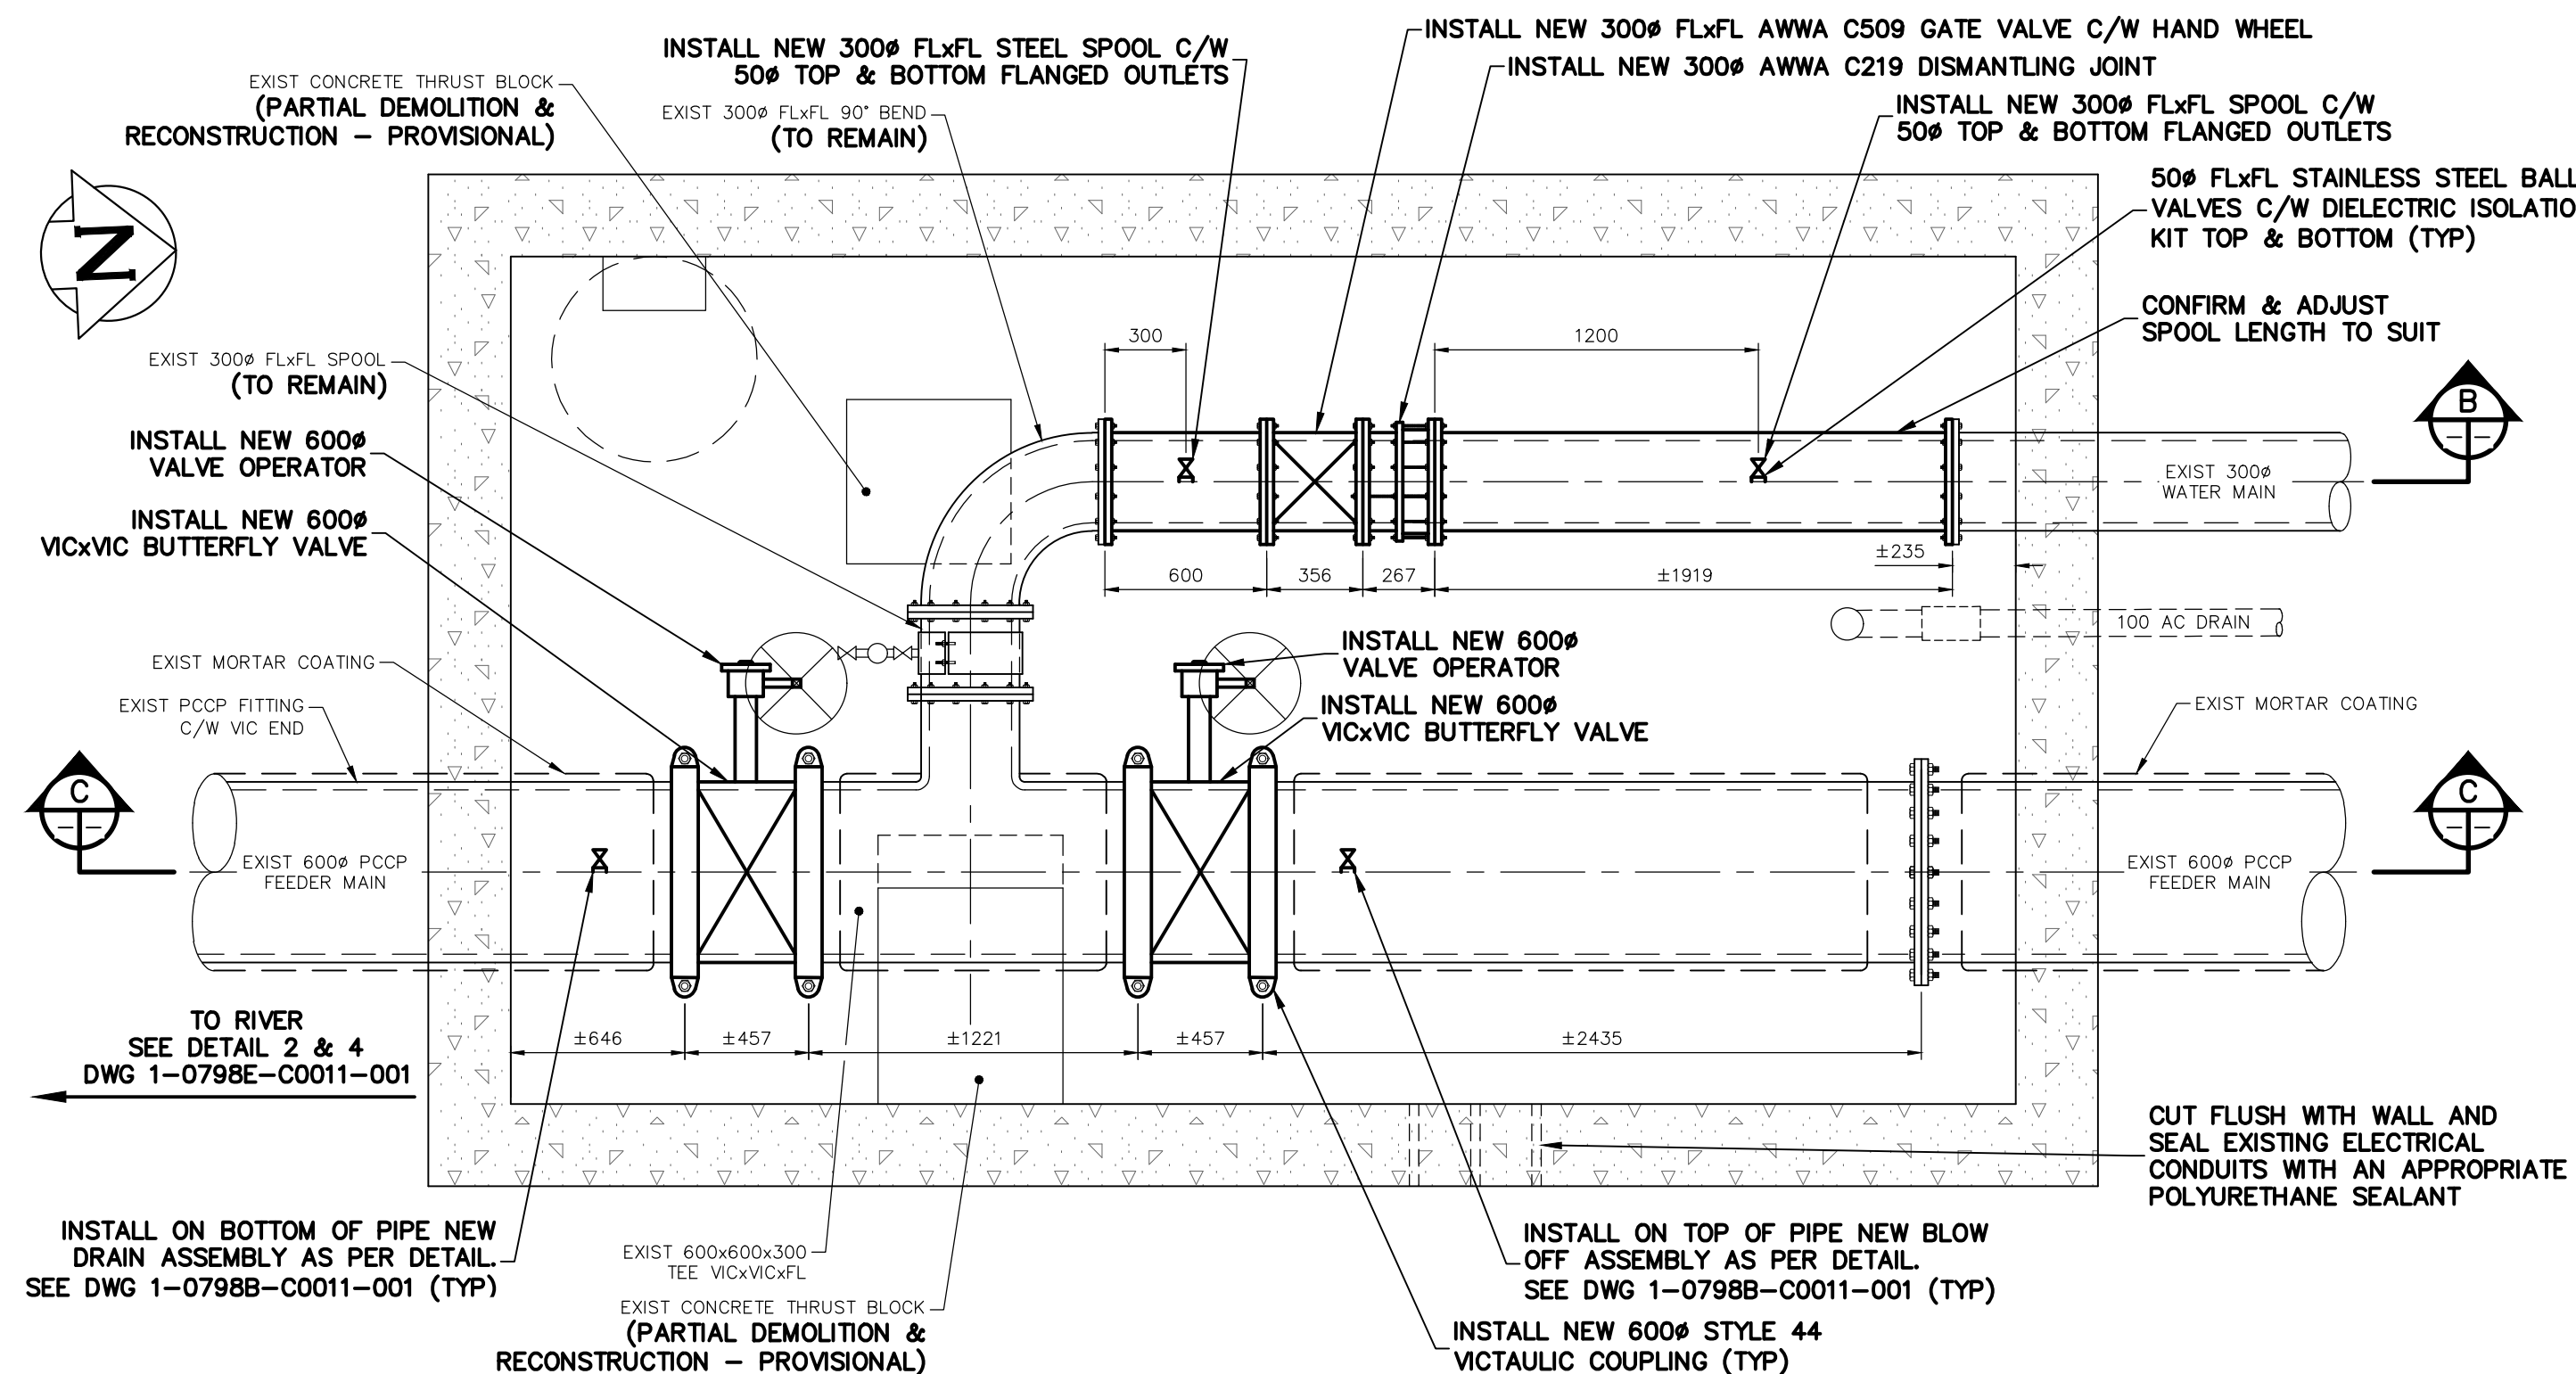
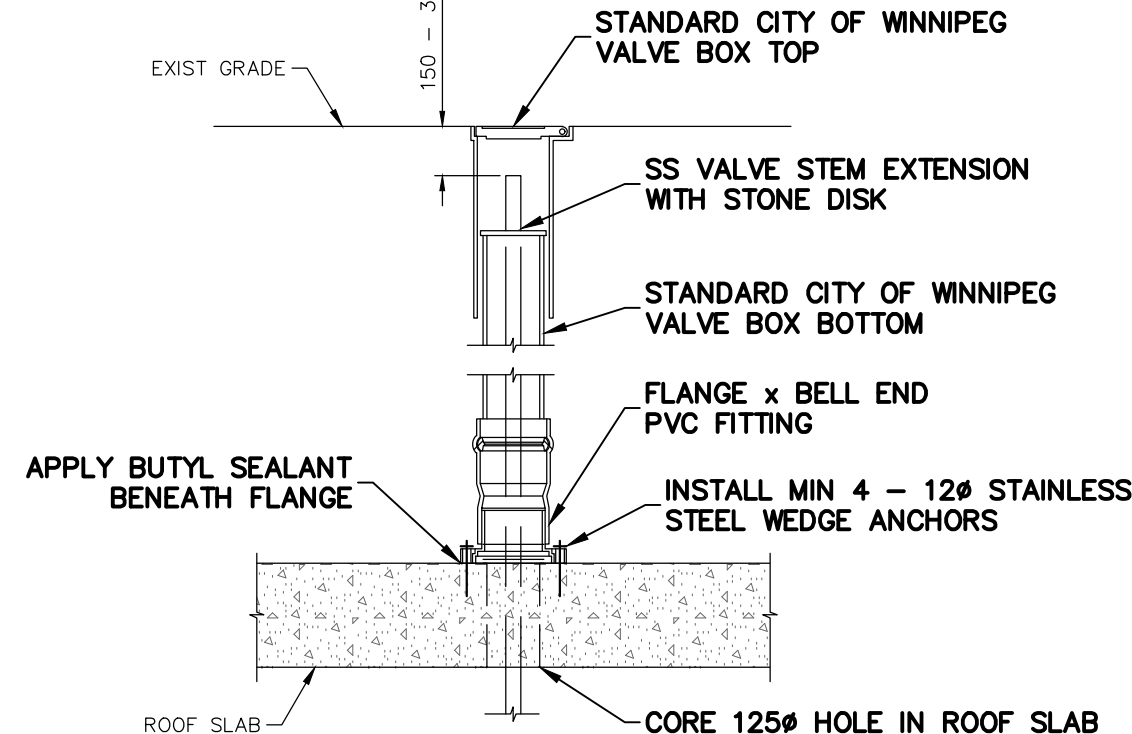


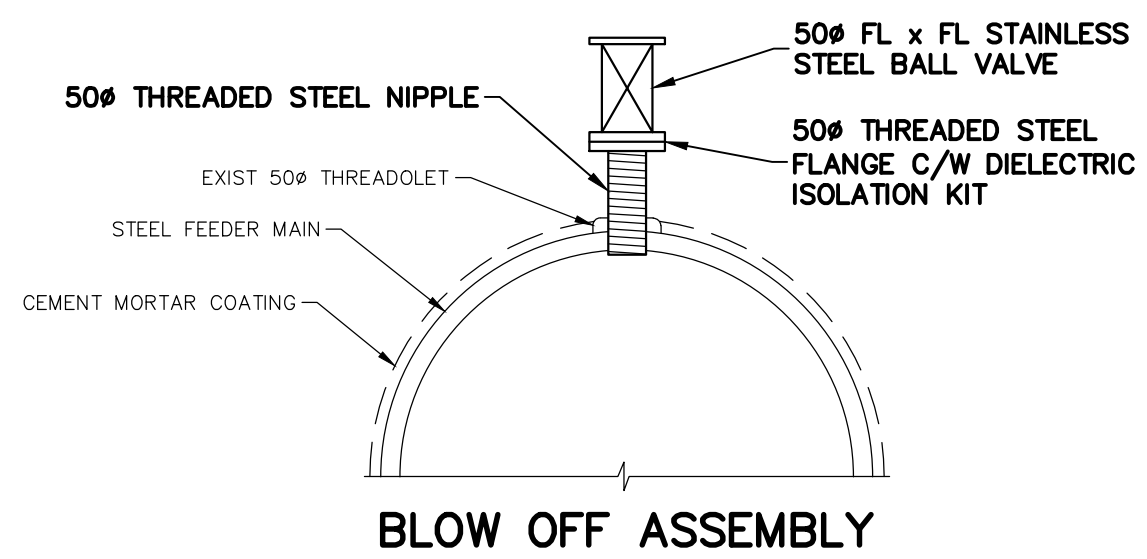


PLAN - NORTH CHAMBER - PROPOSED

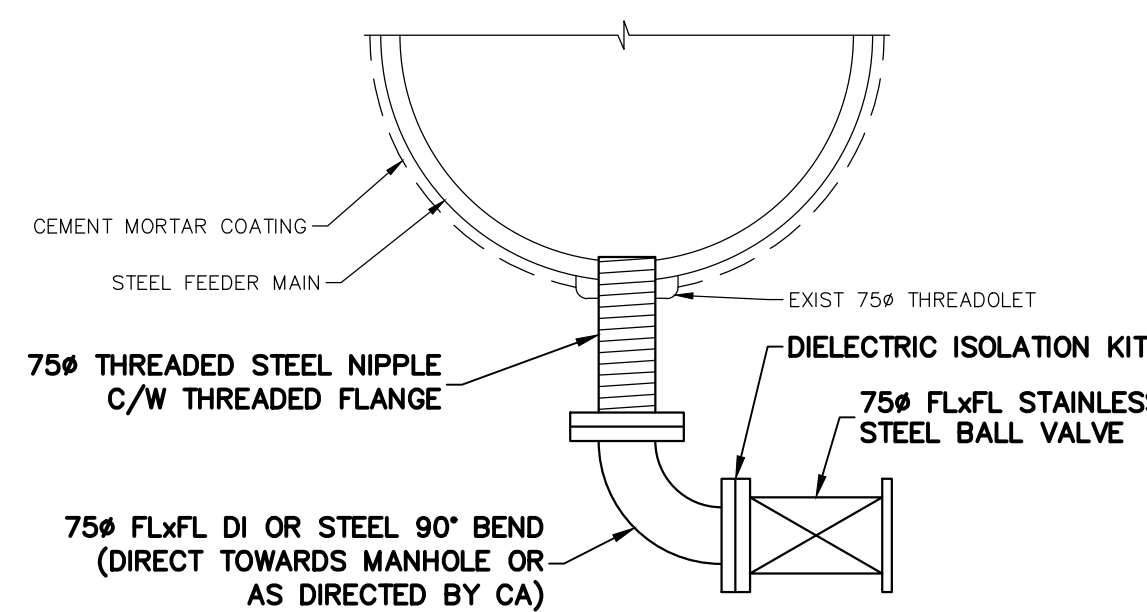



VALVE BOX ASSEMBLY

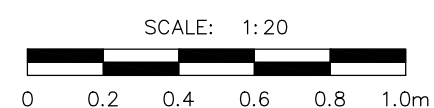



DRAIN ASSEMBLY

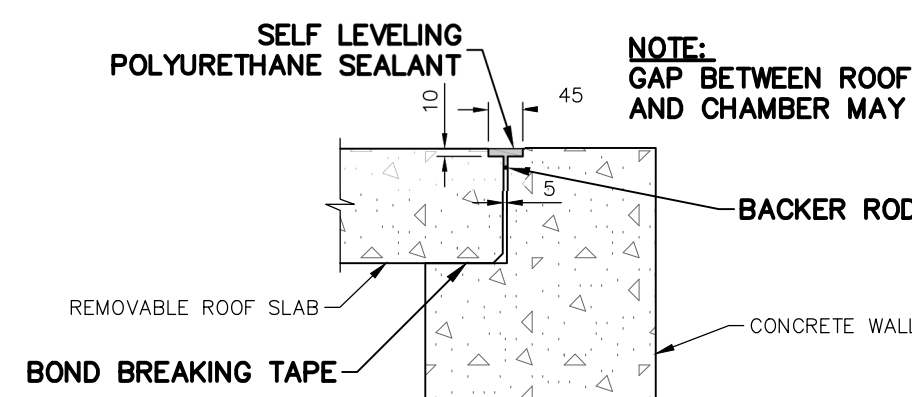

REMOVABLE ROOF SLAB CAULKING DETAIL

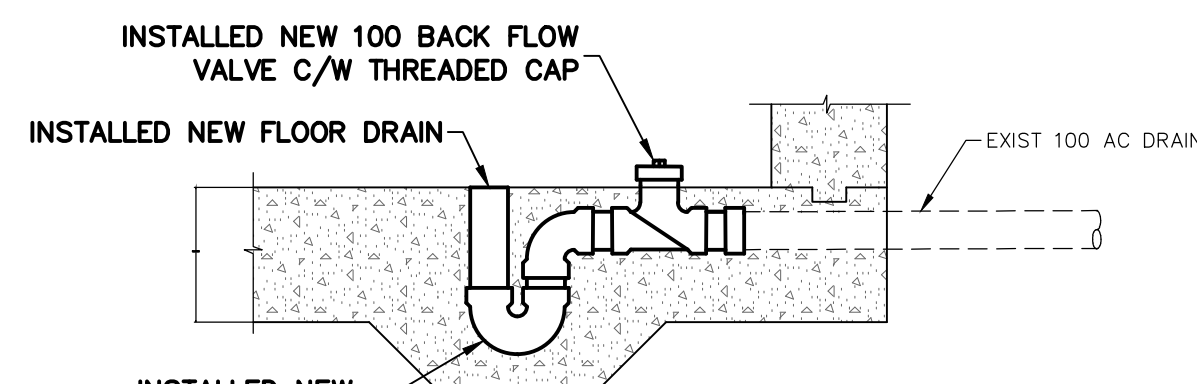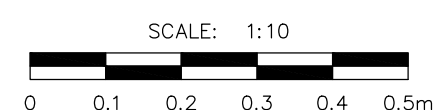

DRAIN REPLACEMENT DETAIL (PROVISIONAL)

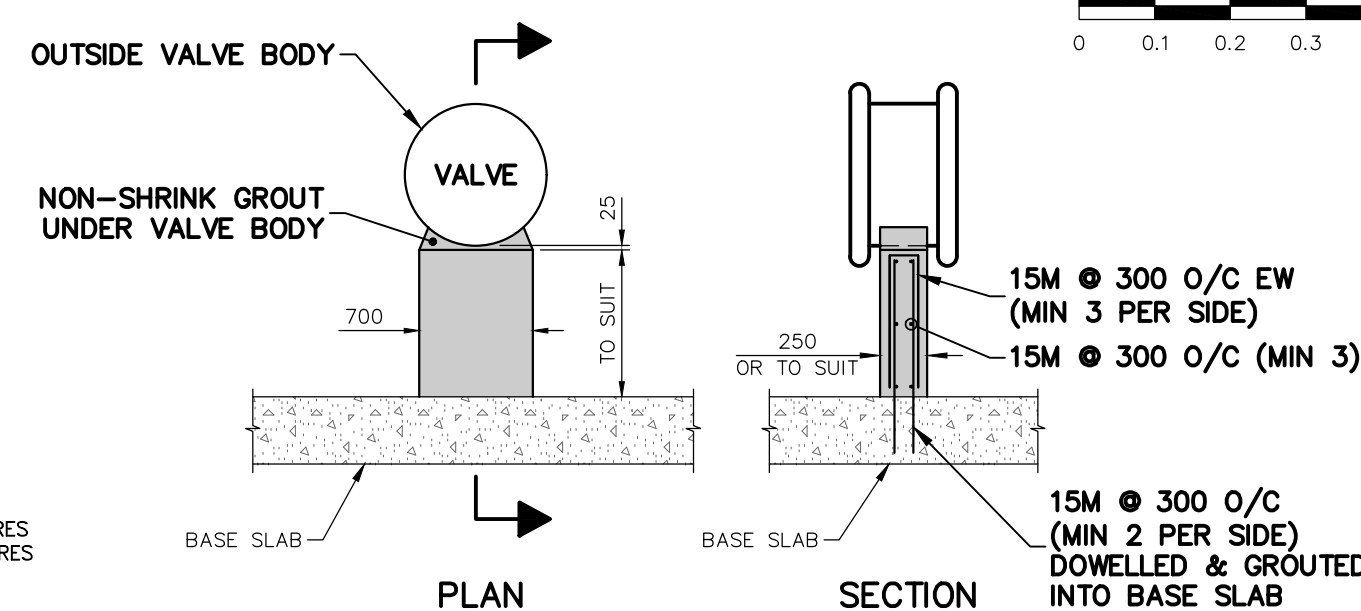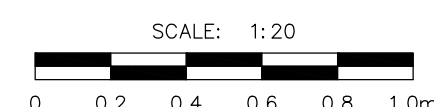


VALVE PIPE SUPPORT BLOCK





METRIC
WHOLE NUMBERS INDICATE MILLIMETRES
DECIMALIZED NUMBERS INDICATE METRES
UNLESS OTHERWISE NOTED


**ENGINEERS
GEOSCIENTISTS
MANITOBA**
Certificate of Authorization
Stantec Consulting Ltd.
No. 1301

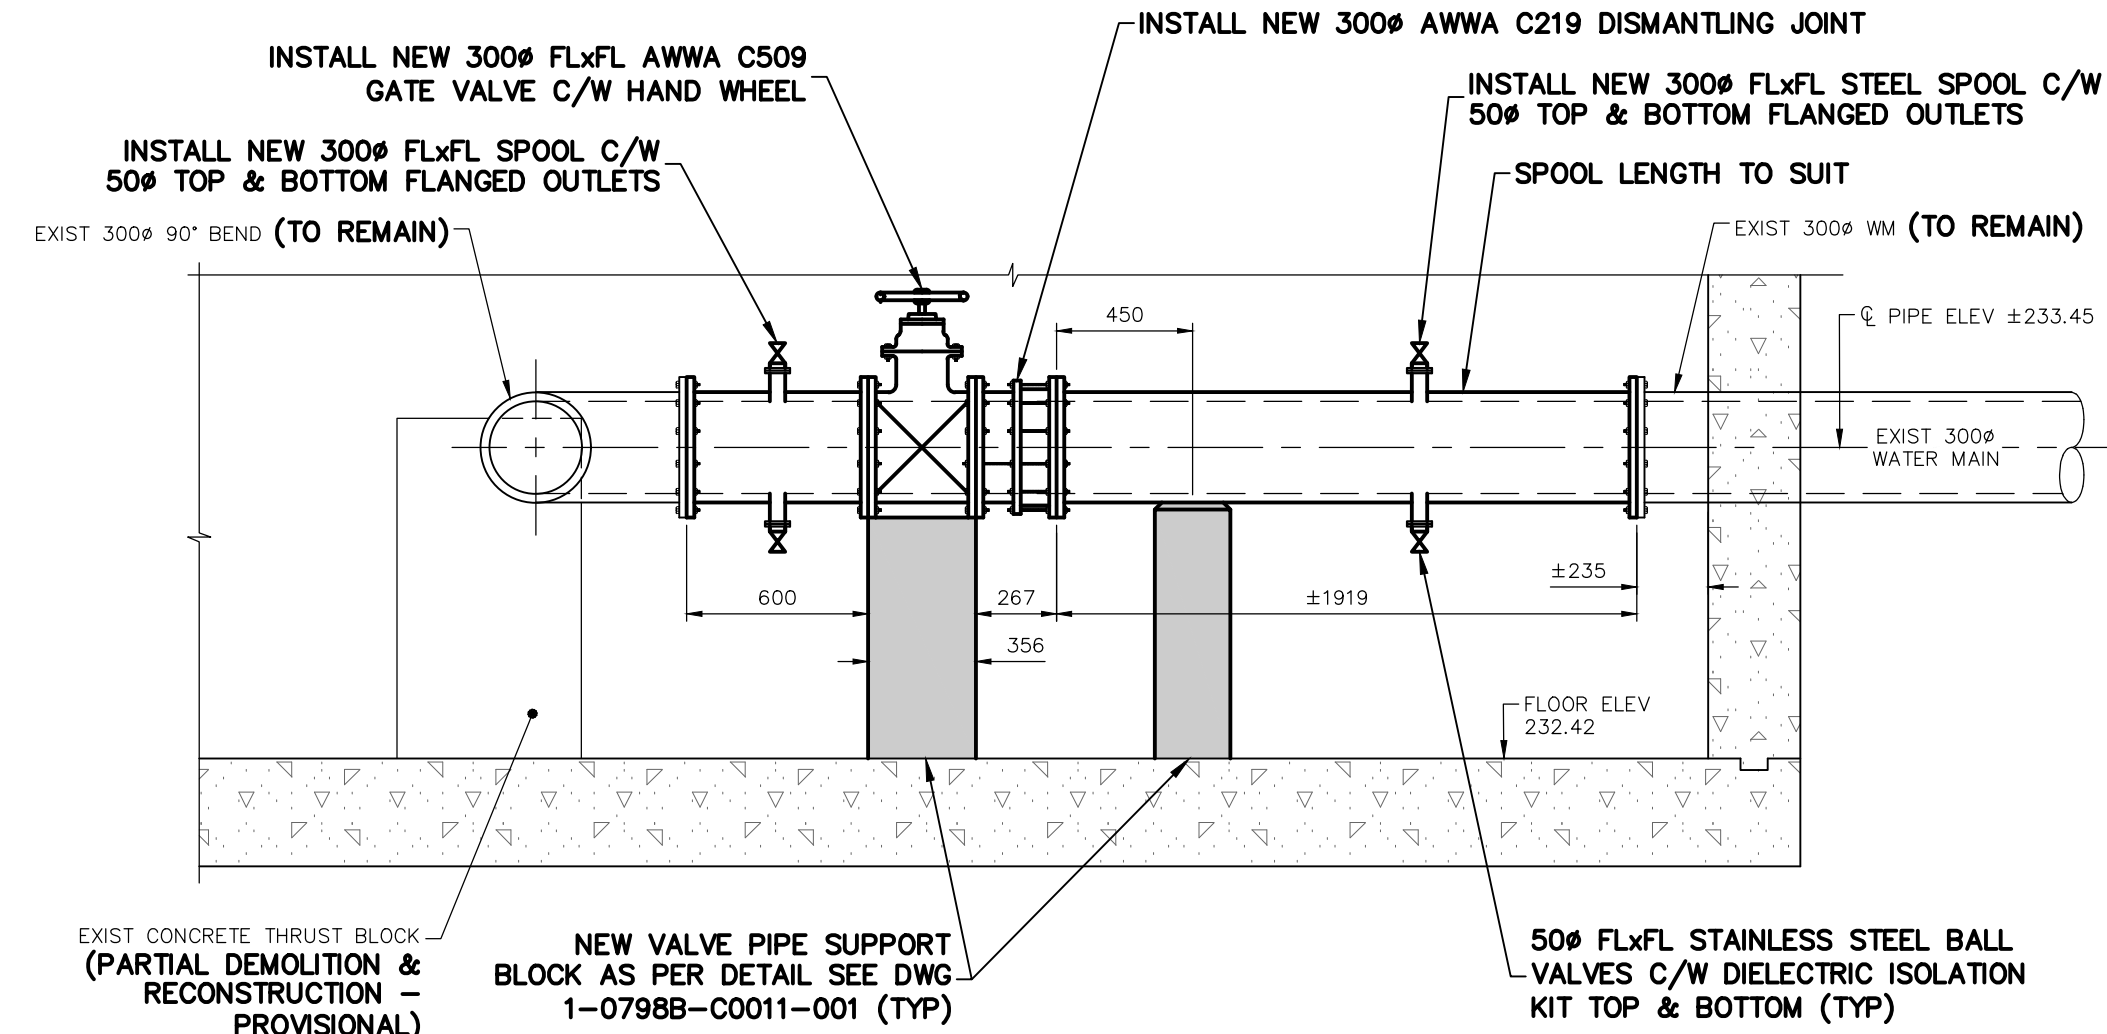

SECTION - NORTH CHAMBER - PROPOSED

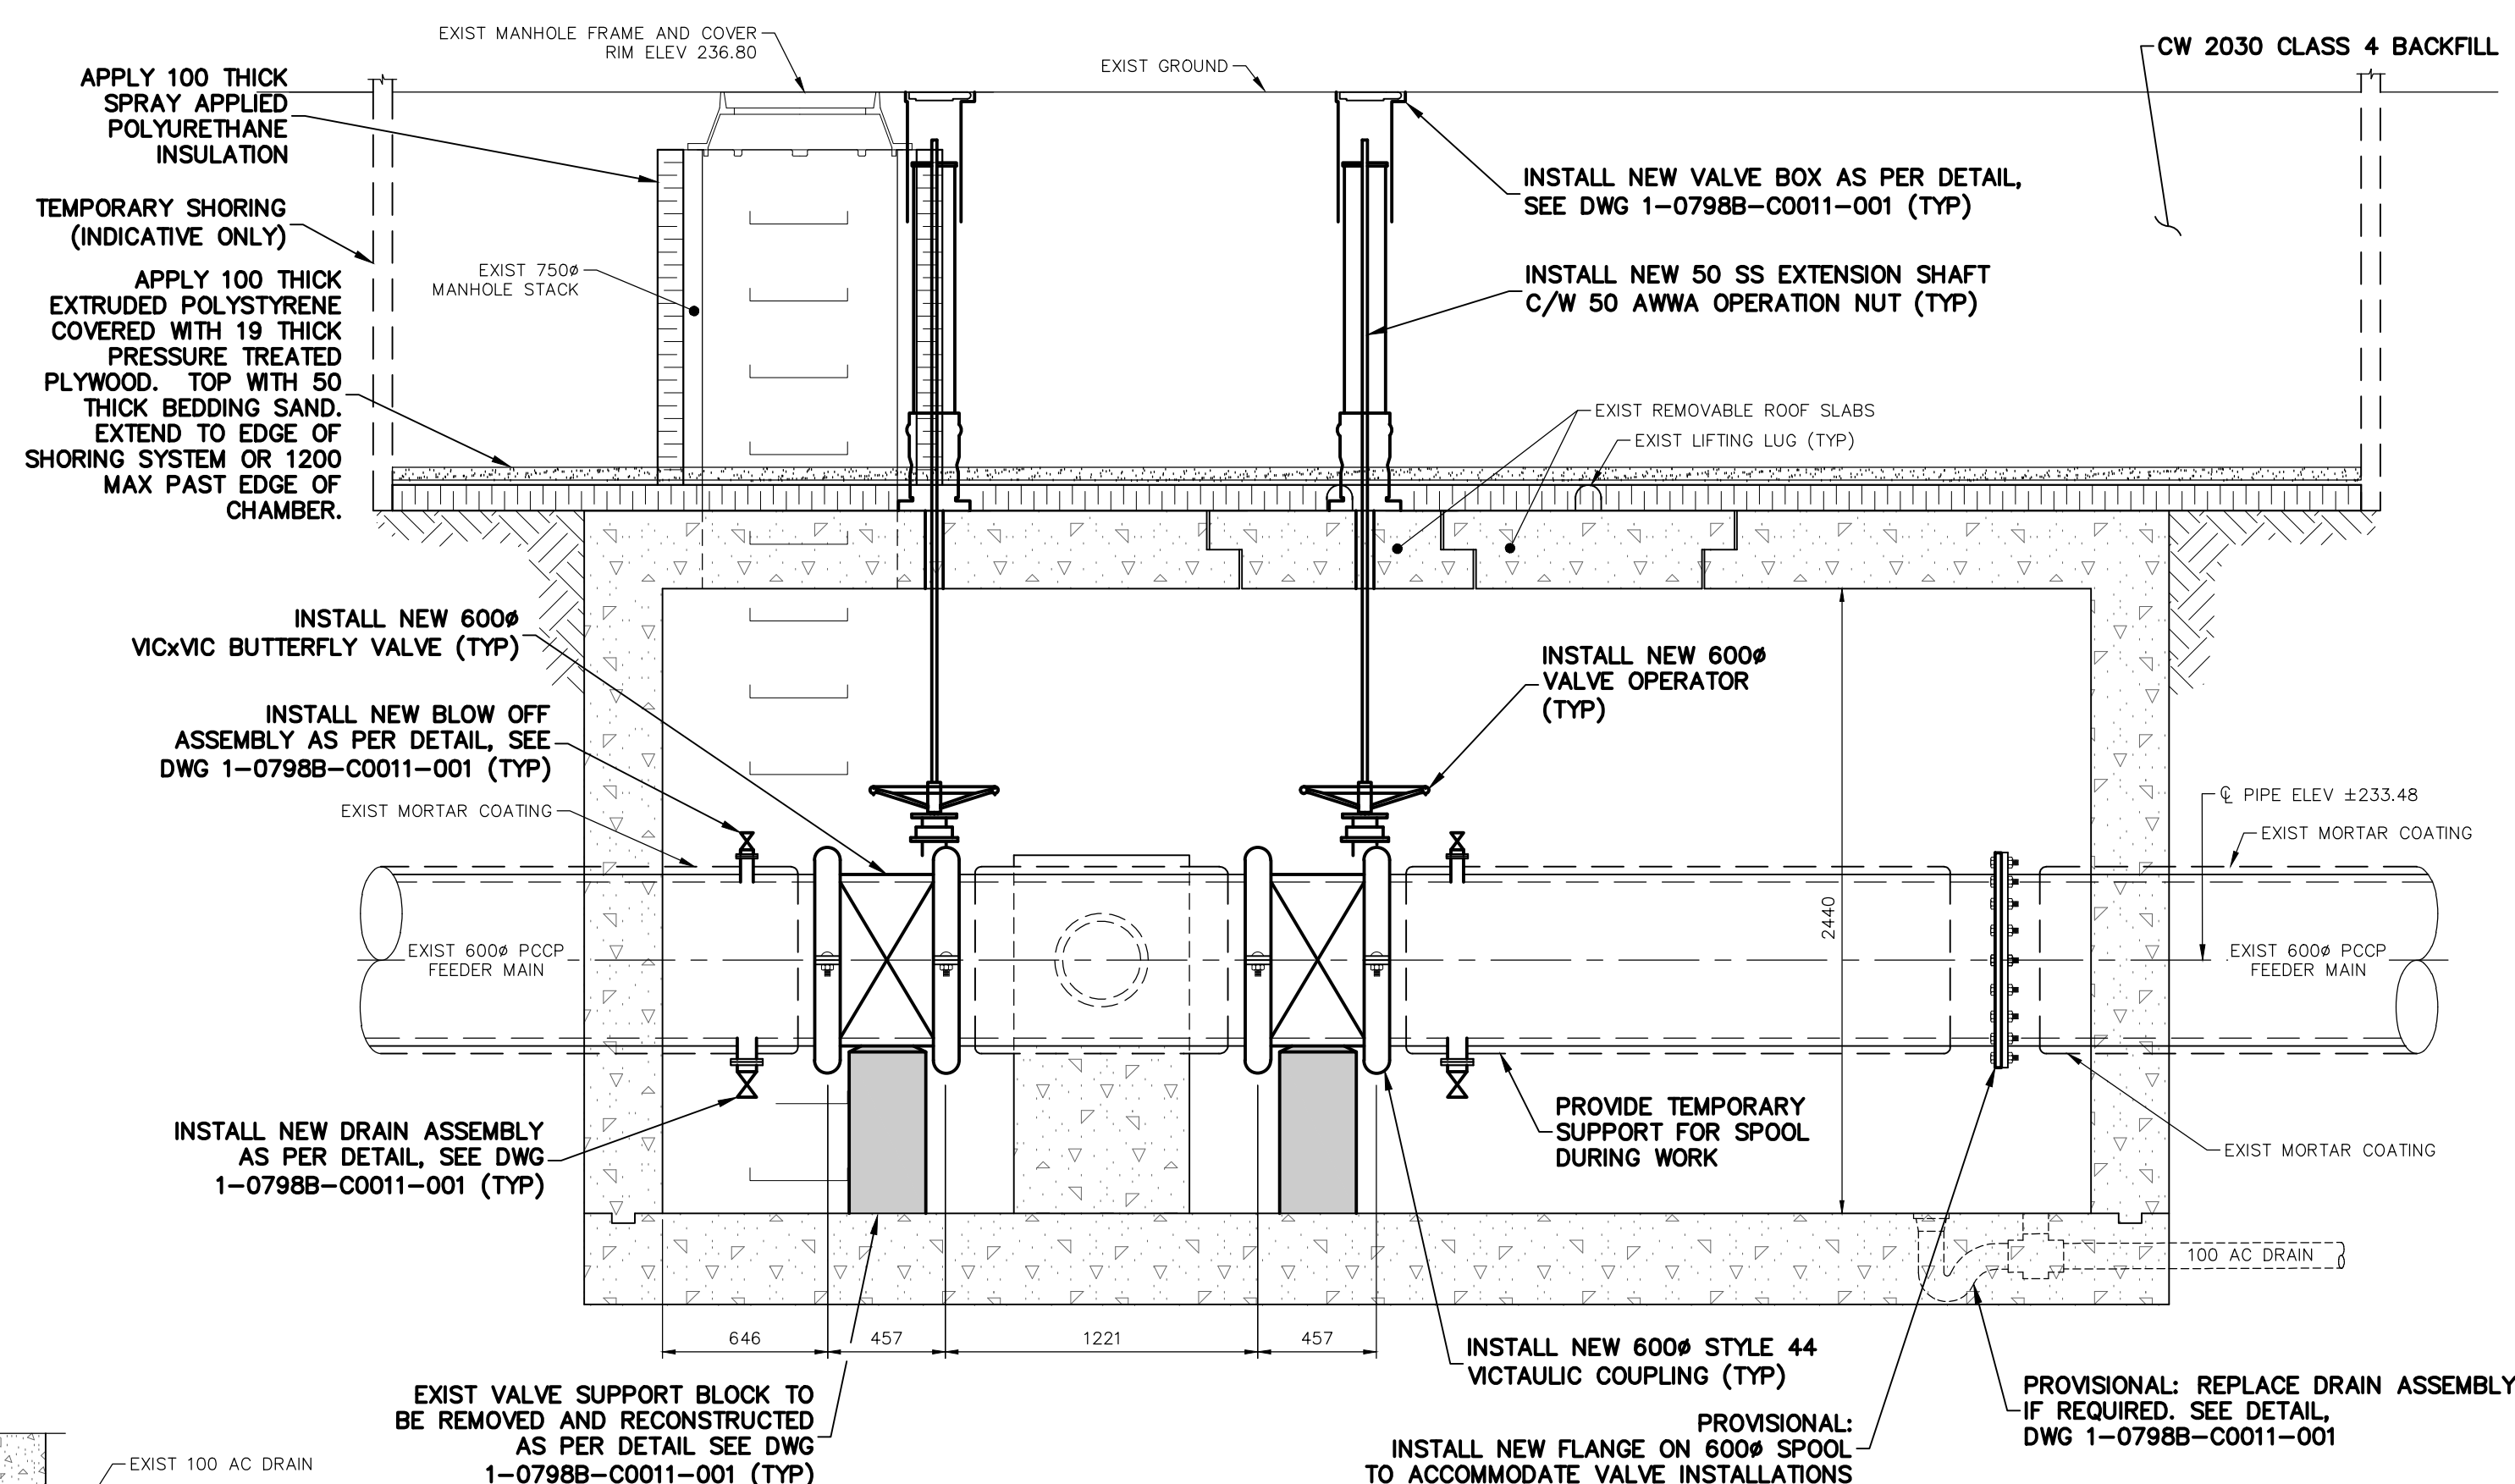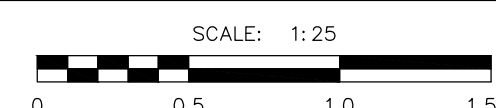

SECTION - NORTH CHAMBER - PROPOSED

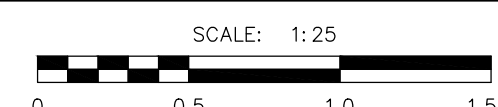

FOR INDEX SEE DWG
1-0798E-D0006-001

LOCATION APPROVED UNDERGROUND STRUCTURES		Stantec 500 - 311 Portage Avenue, Winnipeg M8 Canada R3B 2B9 Tel. 204.489.5900 Fax. 204.453.9012 www.stantec.com		THE CITY OF WINNIPEG WATER AND WASTE DEPARTMENT ENGINEERING SERVICES DIVISION	
SUPV. U/G STRUCTURES COMMITTEE DATE		DESIGNED BY ADB CHECKED BY NJK		CHARLESWOOD-ASSINIBOIA FEEDER MAIN RIVER CROSSING REHABILITATION	
NOTE: LOCATION OF UNDERGROUND STRUCTURES AS SHOWN ARE BASED ON THE BEST INFORMATION AVAILABLE BUT NO GUARANTEE IS GIVEN THAT ALL EXISTING UTILITIES ARE SHOWN OR THAT THE GIVEN LOCATIONS ARE EXACT. CONFIRMATION OF EXISTENCE AND EXACT LOCATION OF ALL SERVICES MUST BE OBTAINED FROM THE INDIVIDUAL UTILITIES BEFORE PROCEEDING WITH CONSTRUCTION.		DRAWN BY DML APPROVED BY ADB		SHEET 7 OF 7 CITY DRAWING NUMBER	
NO. ISSUED FOR CONSTRUCTION 2025/04/07 ADB		SCALE: HORIZONTAL VERTICAL		NORTH CHAMBER PLAN & SECTIONS AND MISCELLANEOUS DETAILS	
REVISIONS YYY/MM/DD BY		RELEASED FOR CONSTRUCTION STACY COURNOYER, P. Eng.		1-0798B-C0011-001	
DATE APRIL 7, 2025		DATE APRIL 4, 2025		TENDER NUMBER: 310-2025 CONTRACT NUMBER: N/A	
PLOT DATE: 2025 04 07		CONSULTANT DRAWING NUMBER		FILE PATH: U:\133600057\09_CAD\07 Sheets\06 NORTH CHAMBER.dwg	