

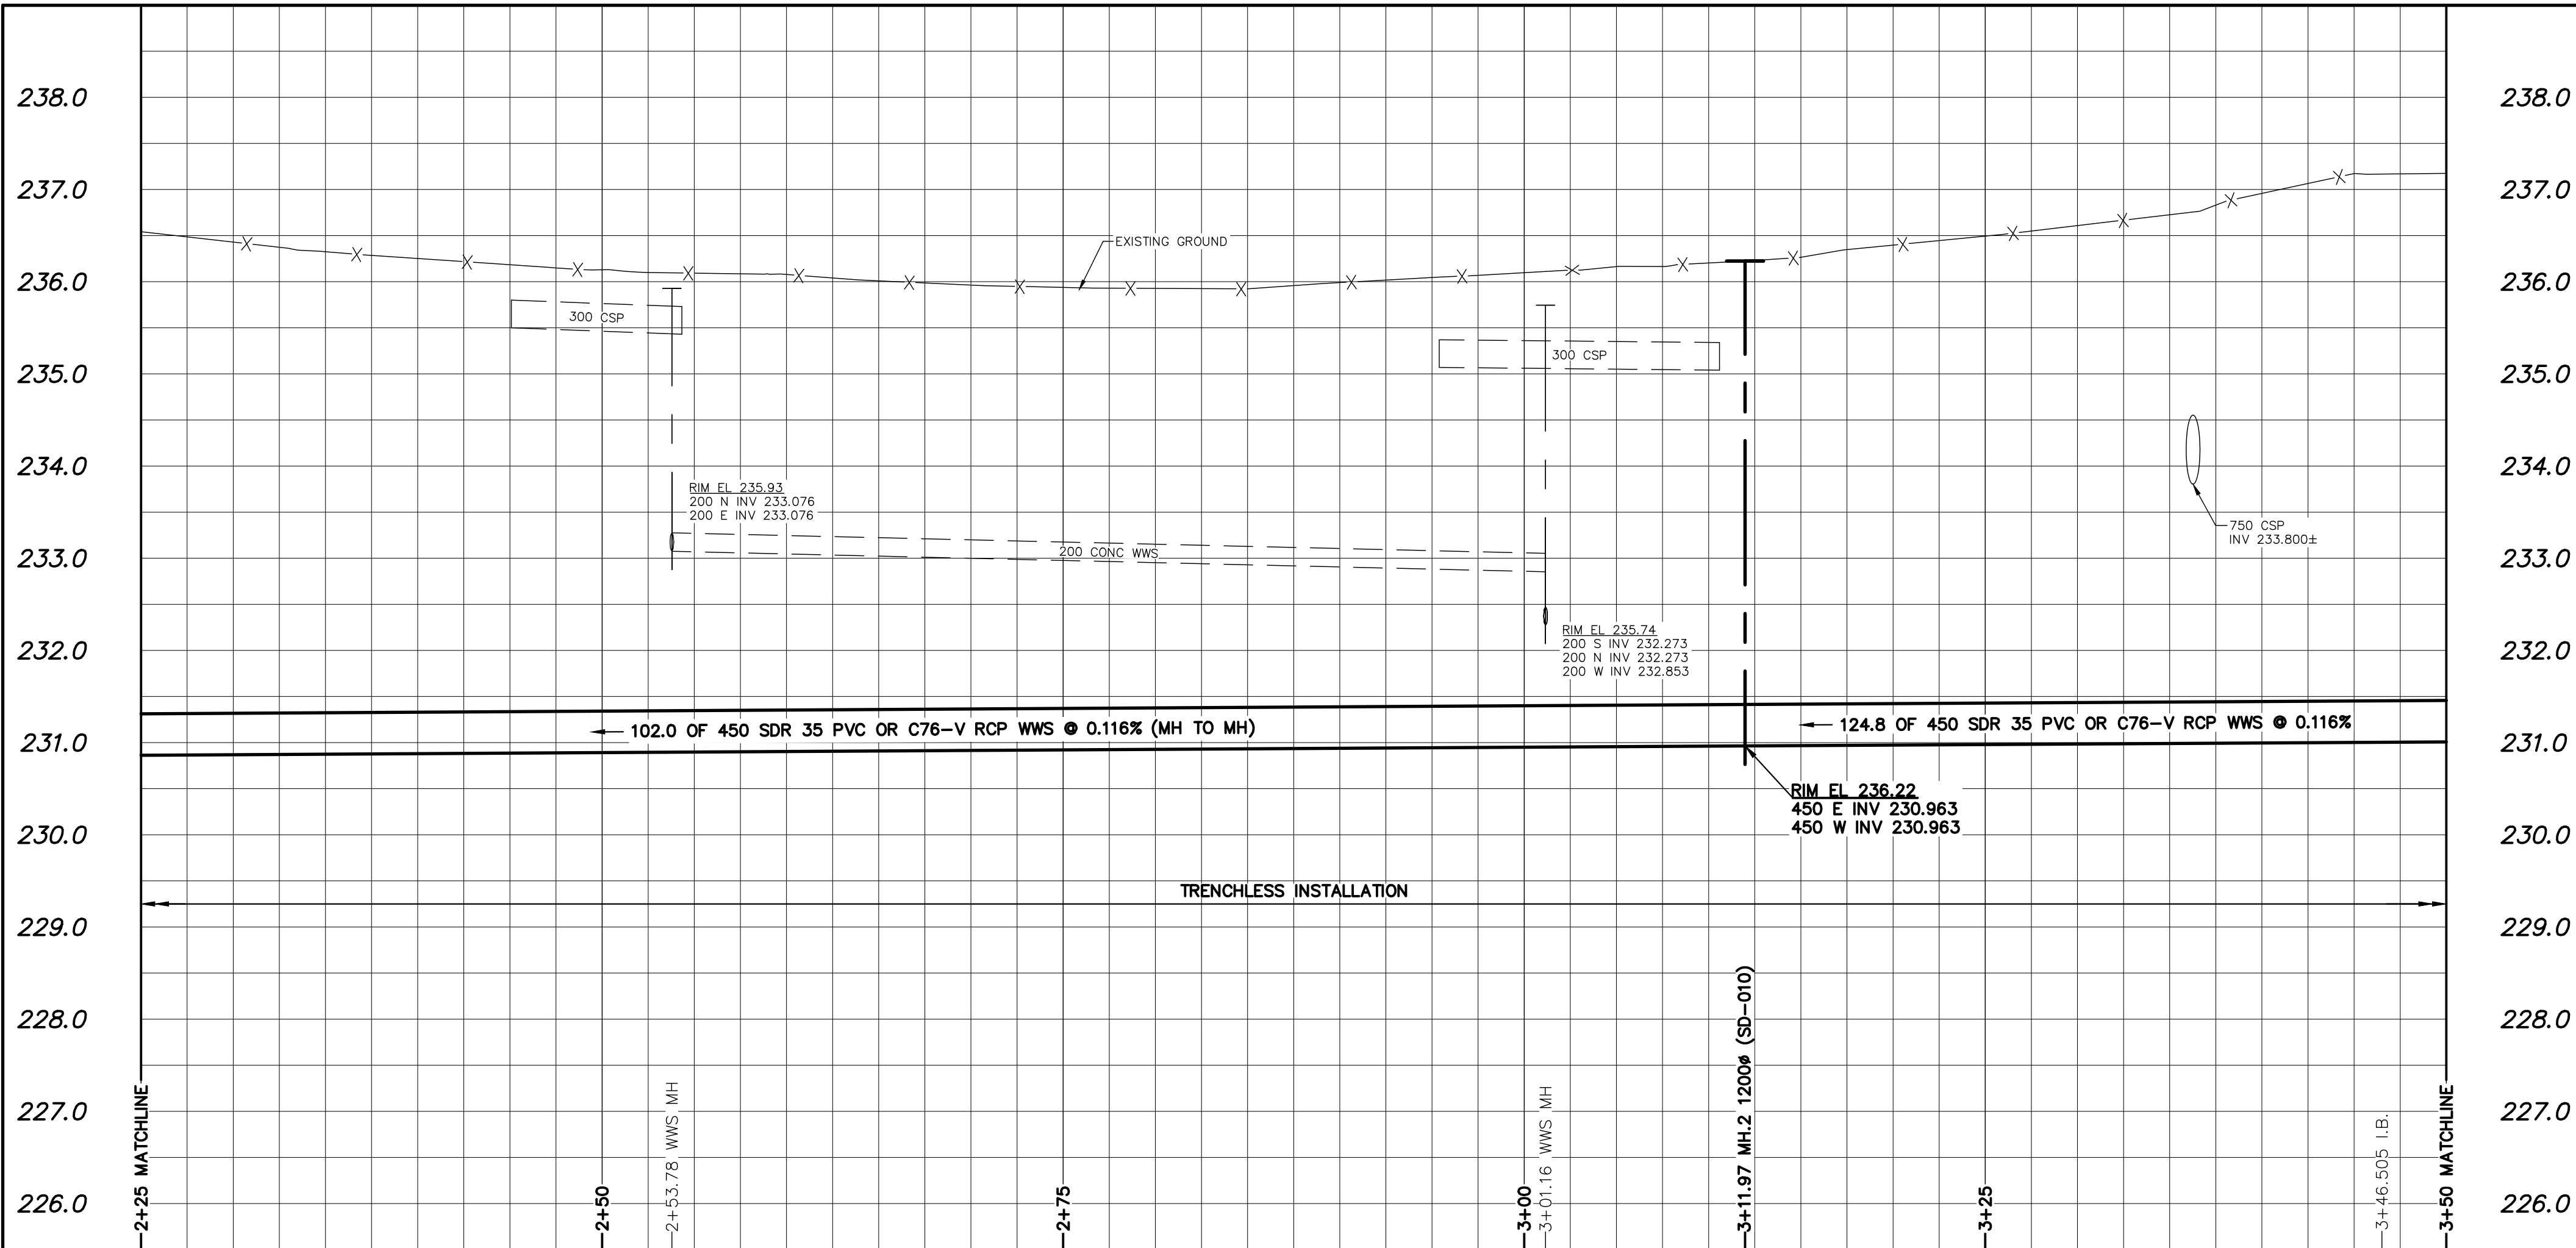
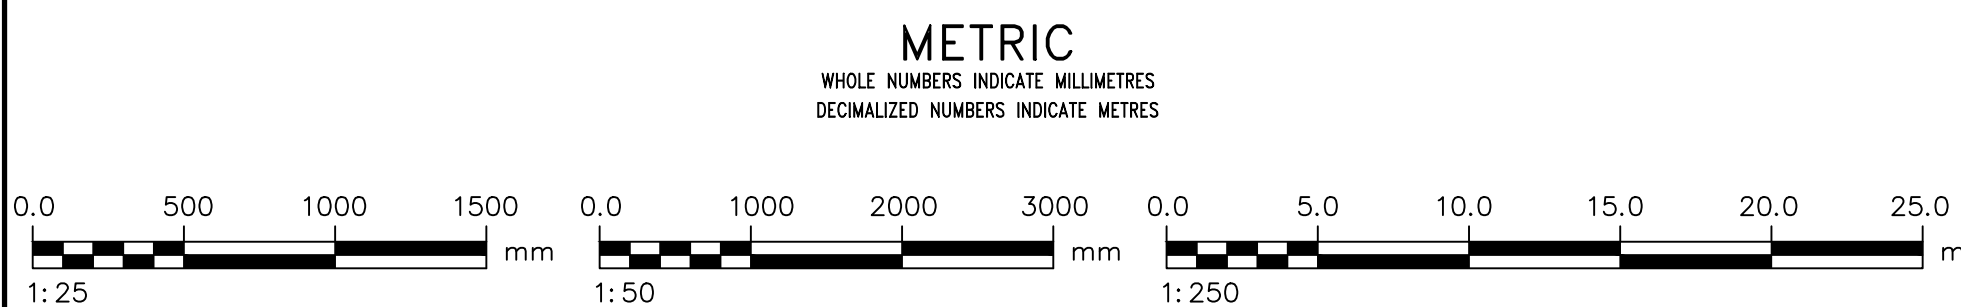


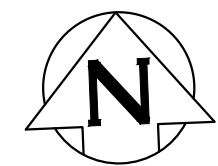

NOTE: CHAINAGES SHOWN ARE ALONG N. R. OF AUGIER AVENUE
STA. 1+00.000 = W R. PERIMETER 100 HWY

AUGIER AVENUE

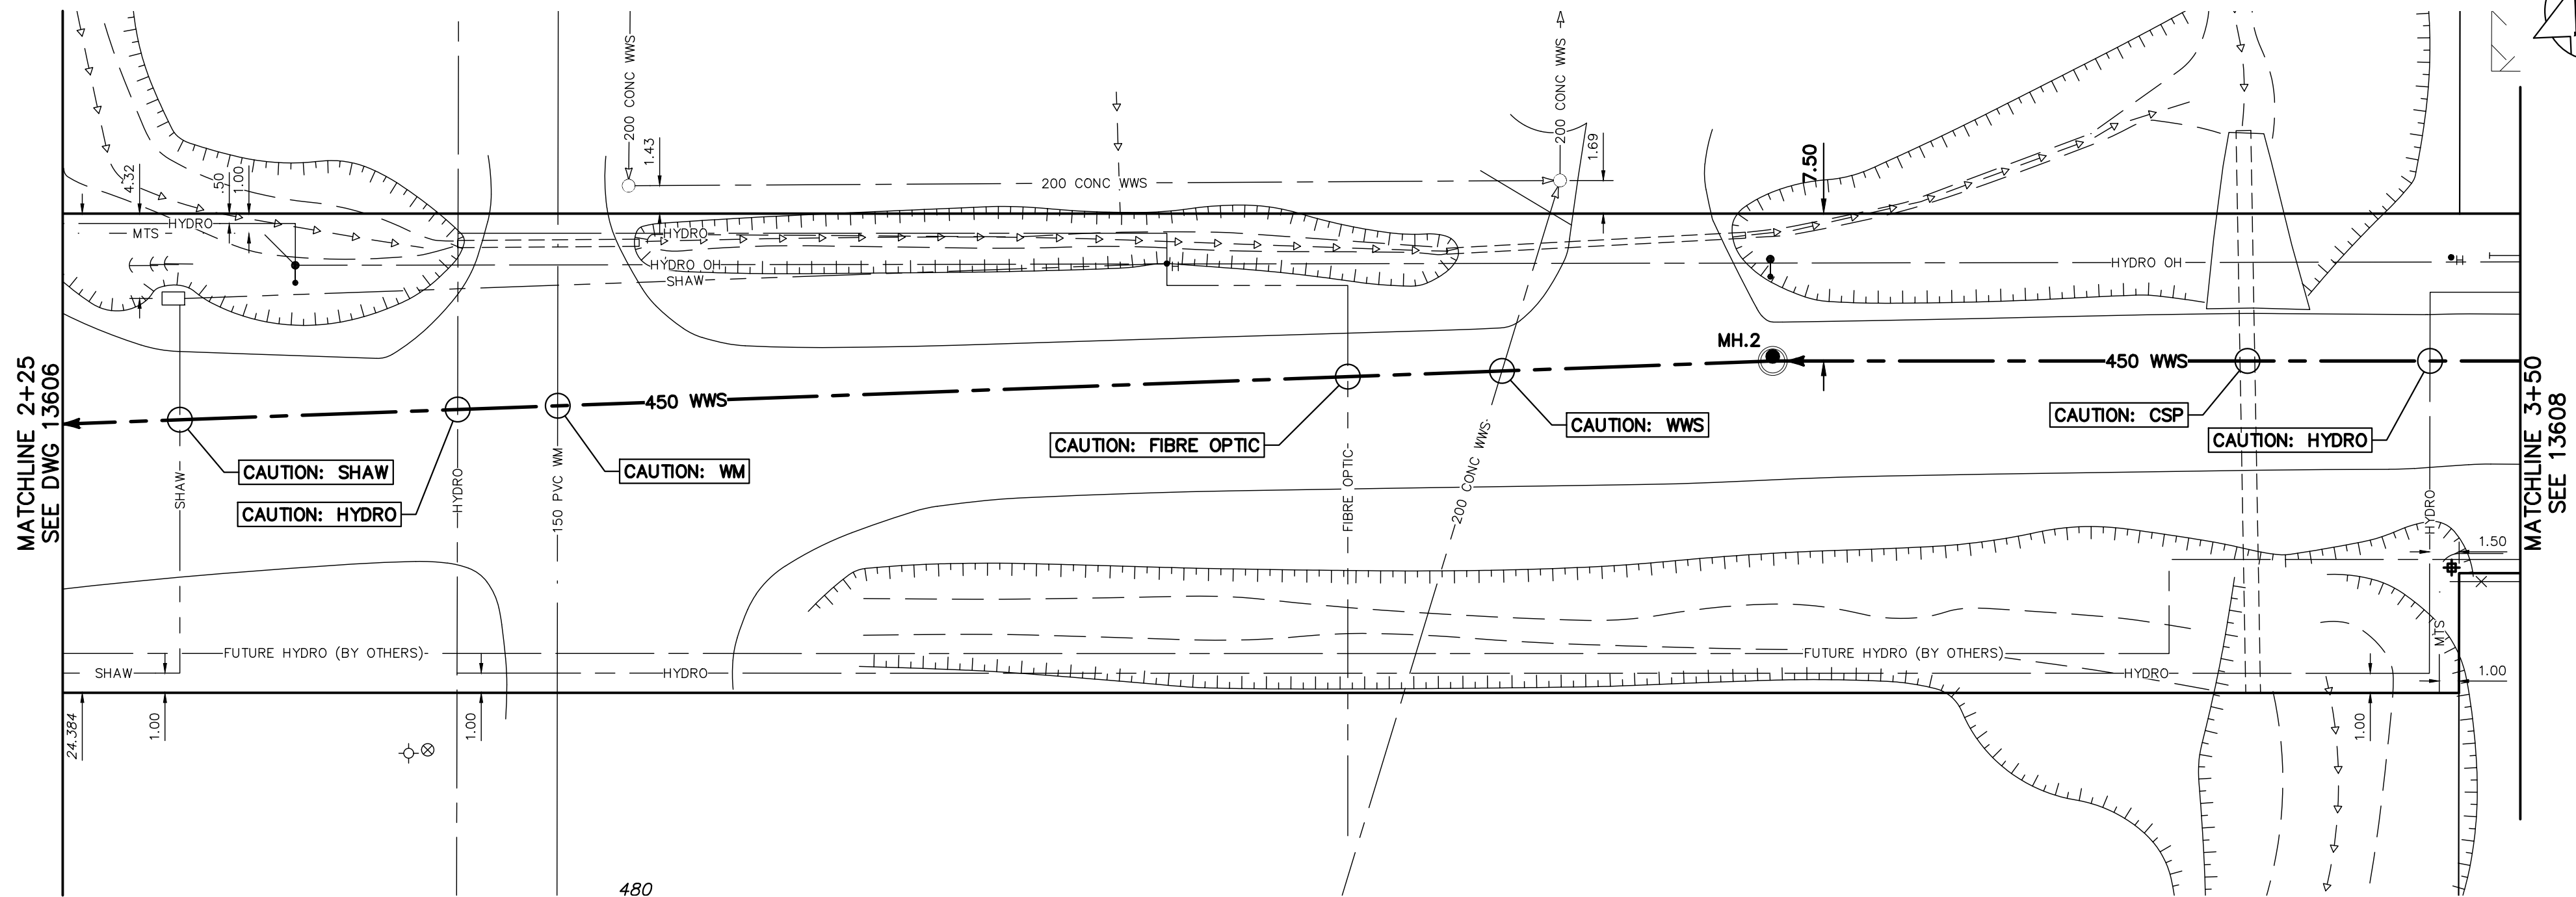


LOCATION APPROVED UNDERGROUND STRUCTURES			
SUPV. U/G STRUCTURES COMMITTEE	DATE		
NOTE: LOCATION OF UNDERGROUND STRUCTURES AS SHOWN ARE BASED ON THE BEST INFORMATION AVAILABLE BUT NO GUARANTEE IS GIVEN THAT ALL EXISTING UTILITIES ARE SHOWN OR THAT THE GIVEN LOCATIONS ARE EXACT. CONFIRMATION OF EXISTENCE AND EXACT LOCATION OF ALL SERVICES MUST BE OBTAINED FROM THE INDIVIDUAL UTILITIES BEFORE PROCEEDING WITH CONSTRUCTION.			

B.M. 83R472 ELEV. 237.928m		S.T. Cor. Bedson St. & Addison Ave., 16ft. on top of 0.05m dia. x 2.4m iron pipe, 10.1m E. of C.L. Conc. Pav't. of Bedson St. & 6.4m S. of C.L. Conc. Pav't. Addison Ave., or 2.6m N. of S.L. Addison Ave. & on E. property line.	
CONSTRUCTION COMPLETION DATE: YYYY MM DD			
0	ISSUED FOR TENDER	25/03/24	ADL
NO.	REVISIONS	DATE	BY

AECOM			
DESIGNED BY	AD	CHECKED BY	JAT
DRAWN BY	ADL	APPROVED BY	KWF
SCALE:	HORIZONTAL 1:250	RELEASED FOR CONSTRUCTION	K. SAPIAK
DATE	2025 03 22	DATE	2025/03/20
PLOT DATE:	2025 03 22	Tender No:	313-2025

**ENGINEERS
GEOLOGISTS
MANITOBA**
Certificate of Authorization
AECOM Canada ULC
No. 4671

**FOR INDEX SEE
13605**

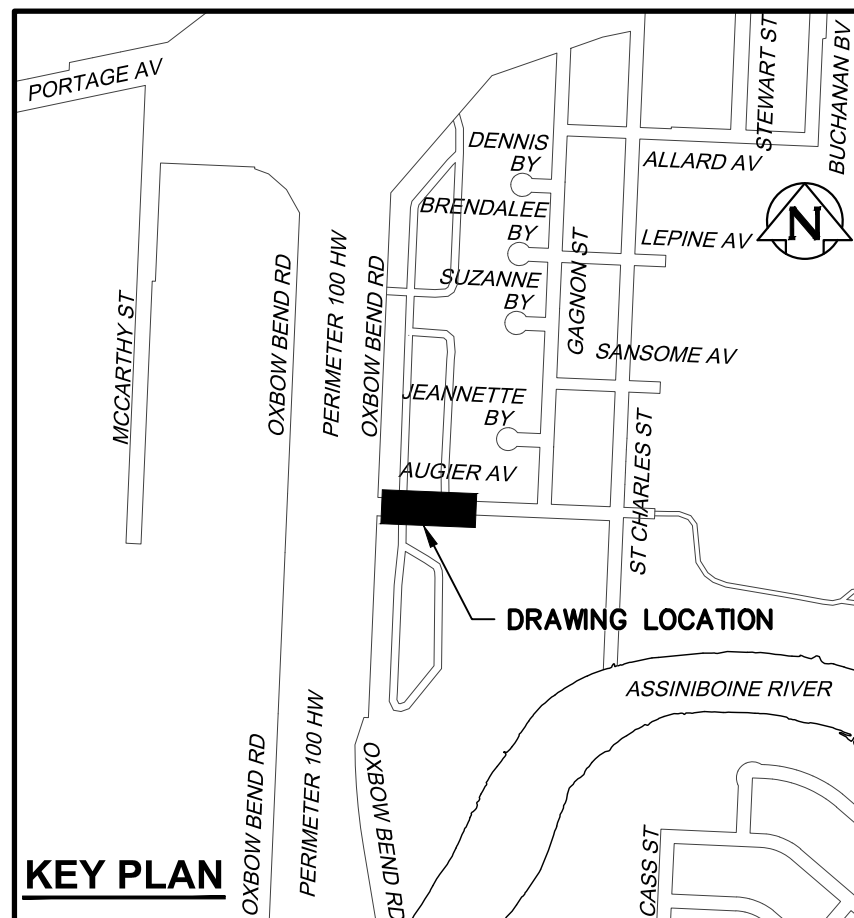

THE CITY OF WINNIPEG WATER AND WASTE DEPARTMENT ENGINEERING DIVISION	
ST. CHARLES SEWER DISTRICT WASTEWATER SEWER	SHEET 4 OF 9
AUGIER AVENUE 205m WEST OF GAGNON STREET TO 80m WEST OF GAGNON STREET	CITY DRAWING NUMBER 13607