




Plotted: May 12, 2025 at 5:23:52 PM | Last saved by: pathepstein  
File: C:\Users\pathepstein\OneDrive\WSP Canada Projects (MEX)\CA0047563-3090 - Midtown Bridge - C2A\Project Files\01-Bridges\03-Working Drawings\CA0047563-3090 Midtown Bridge Repairs - south abutment.dwg | Layout: 7 Pier 3 and South Abutment Jacking Locations  
A1 SIZE (594 mm x 841 mm)

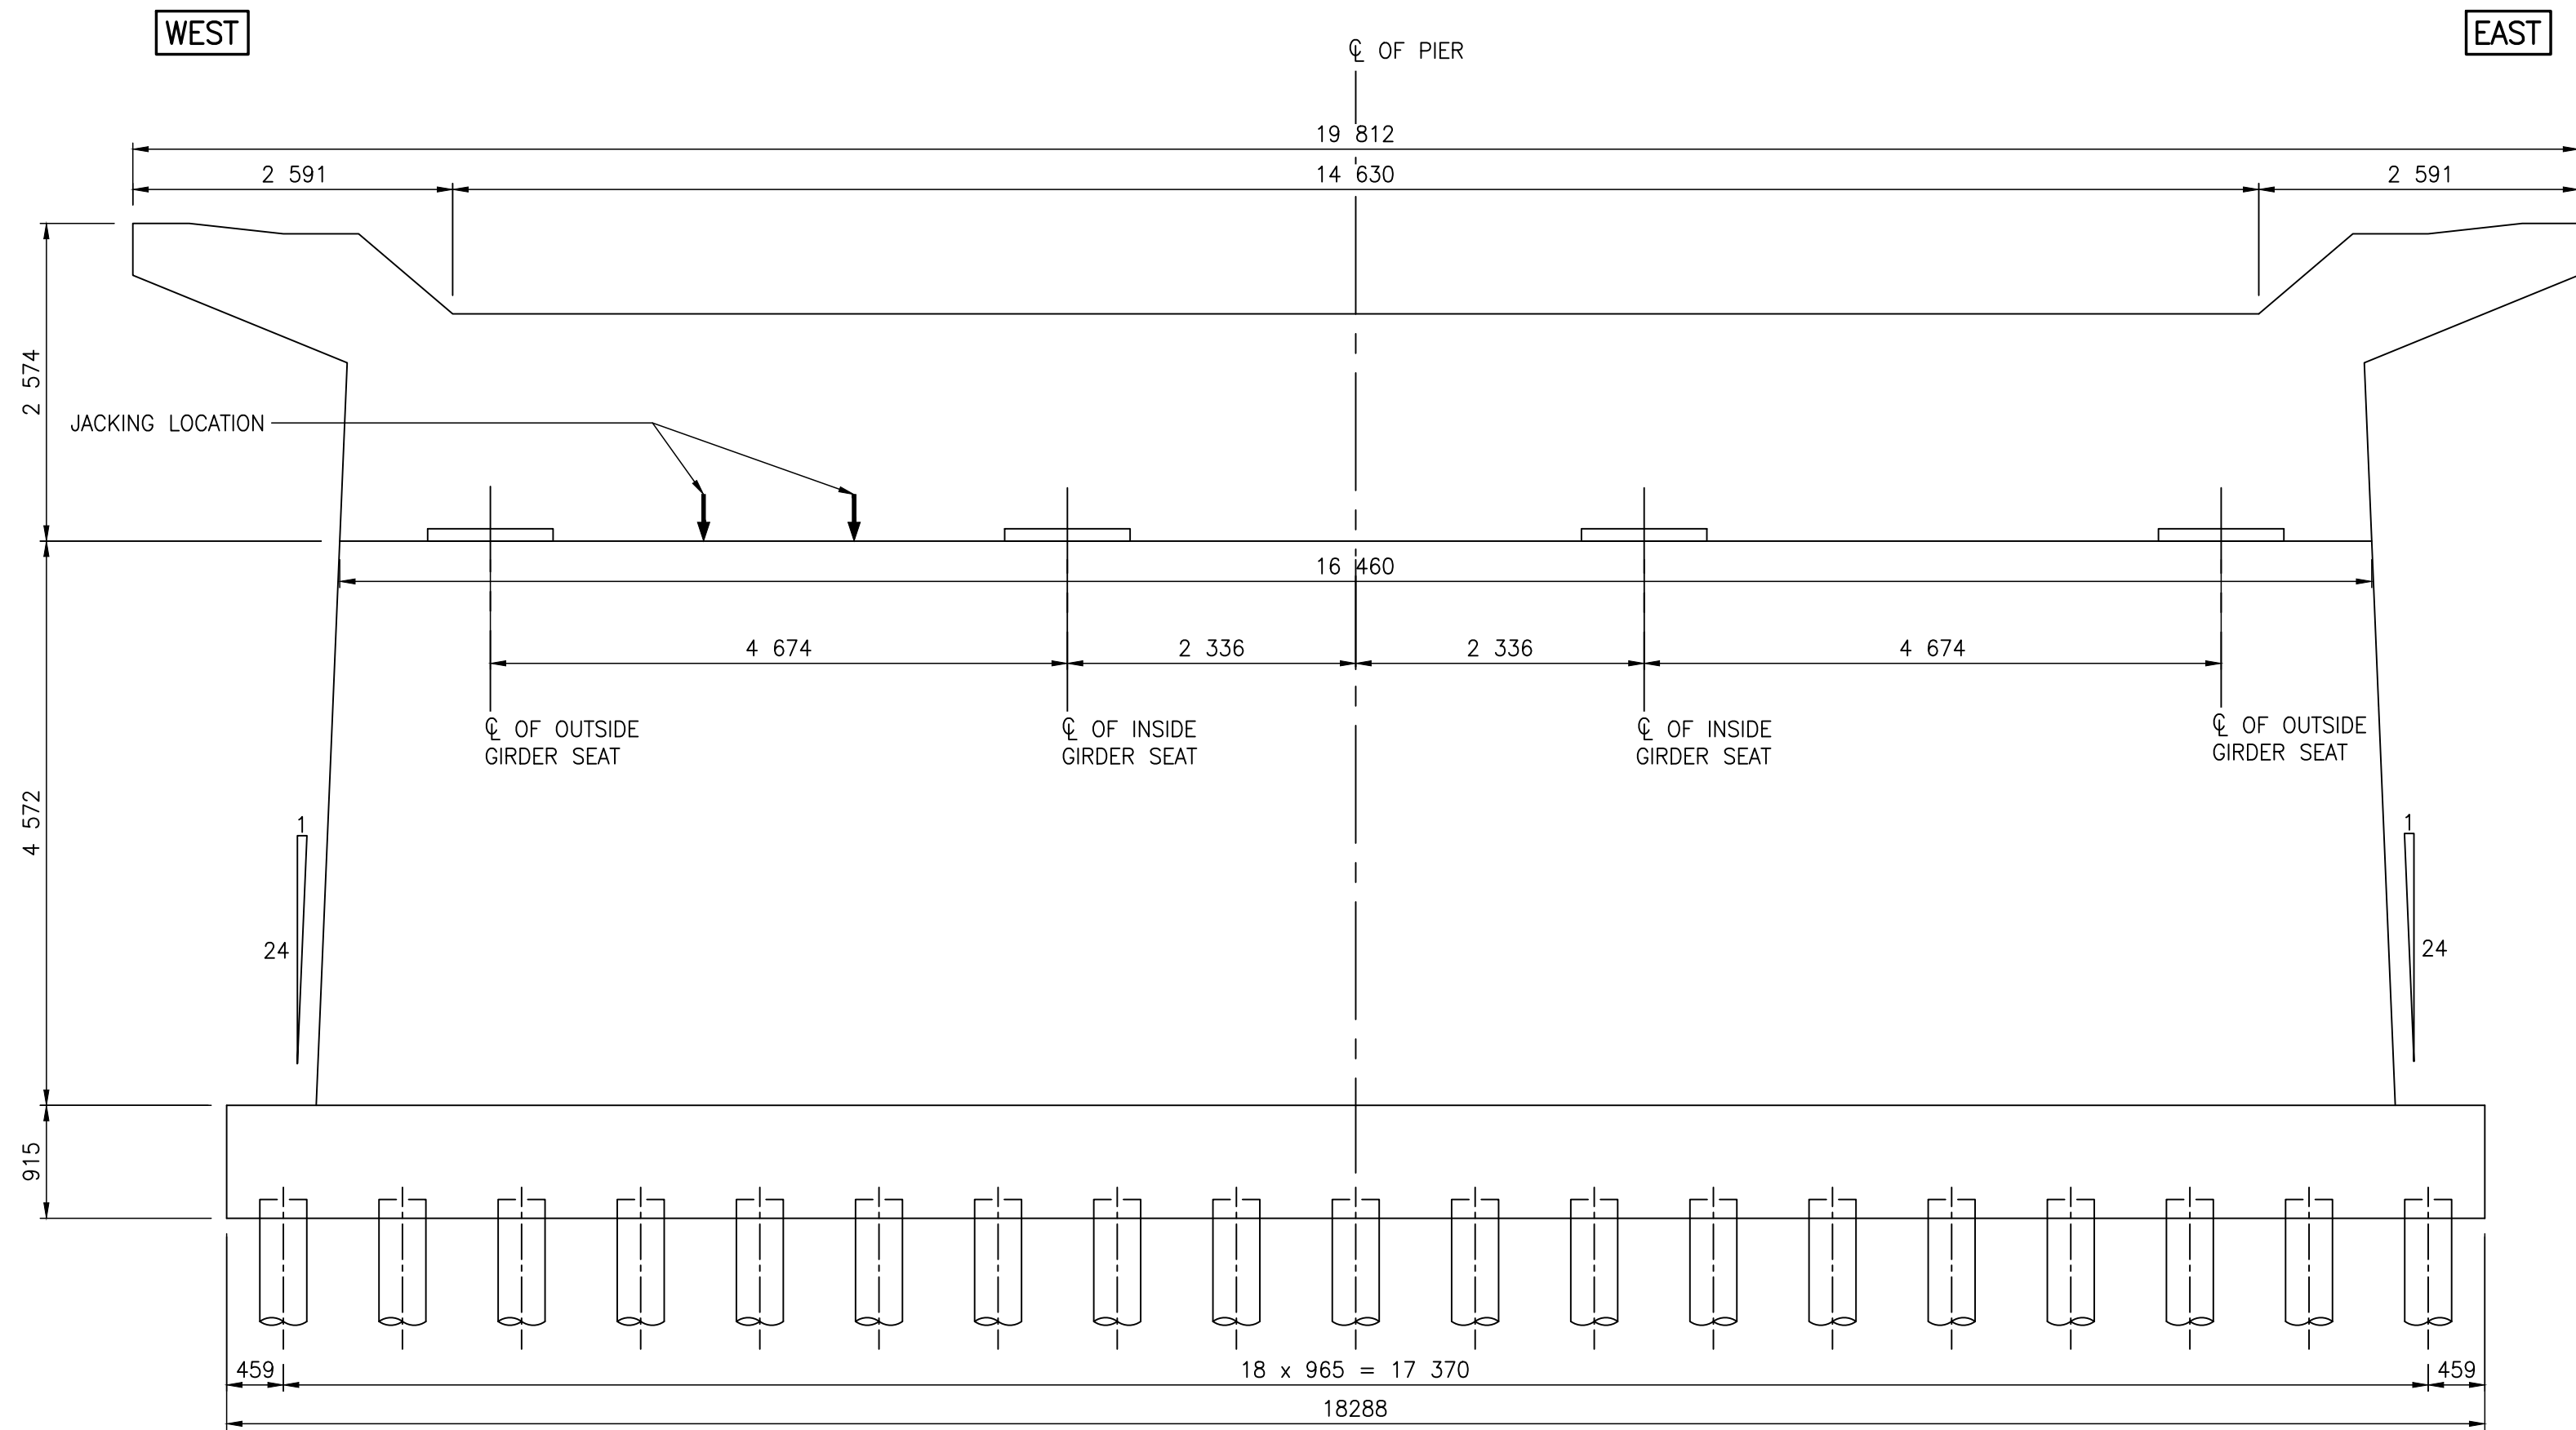


PIER 3 SIDE ELEVATION  
SCALE 1:50

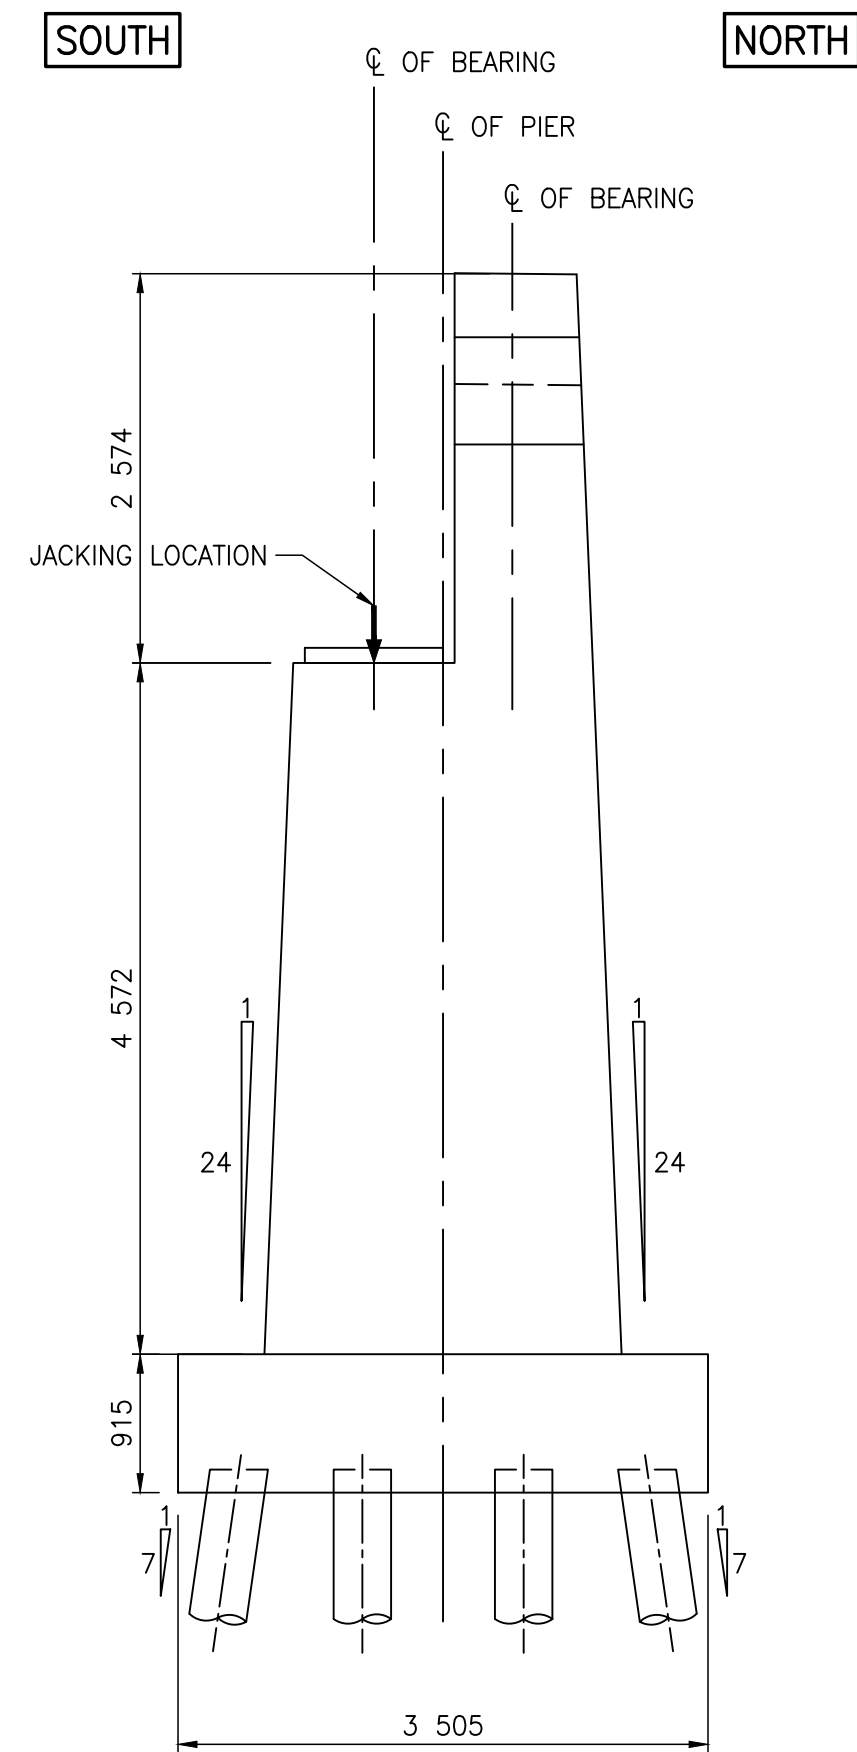

PIER 3 END ELEVATION  
SCALE 1:50

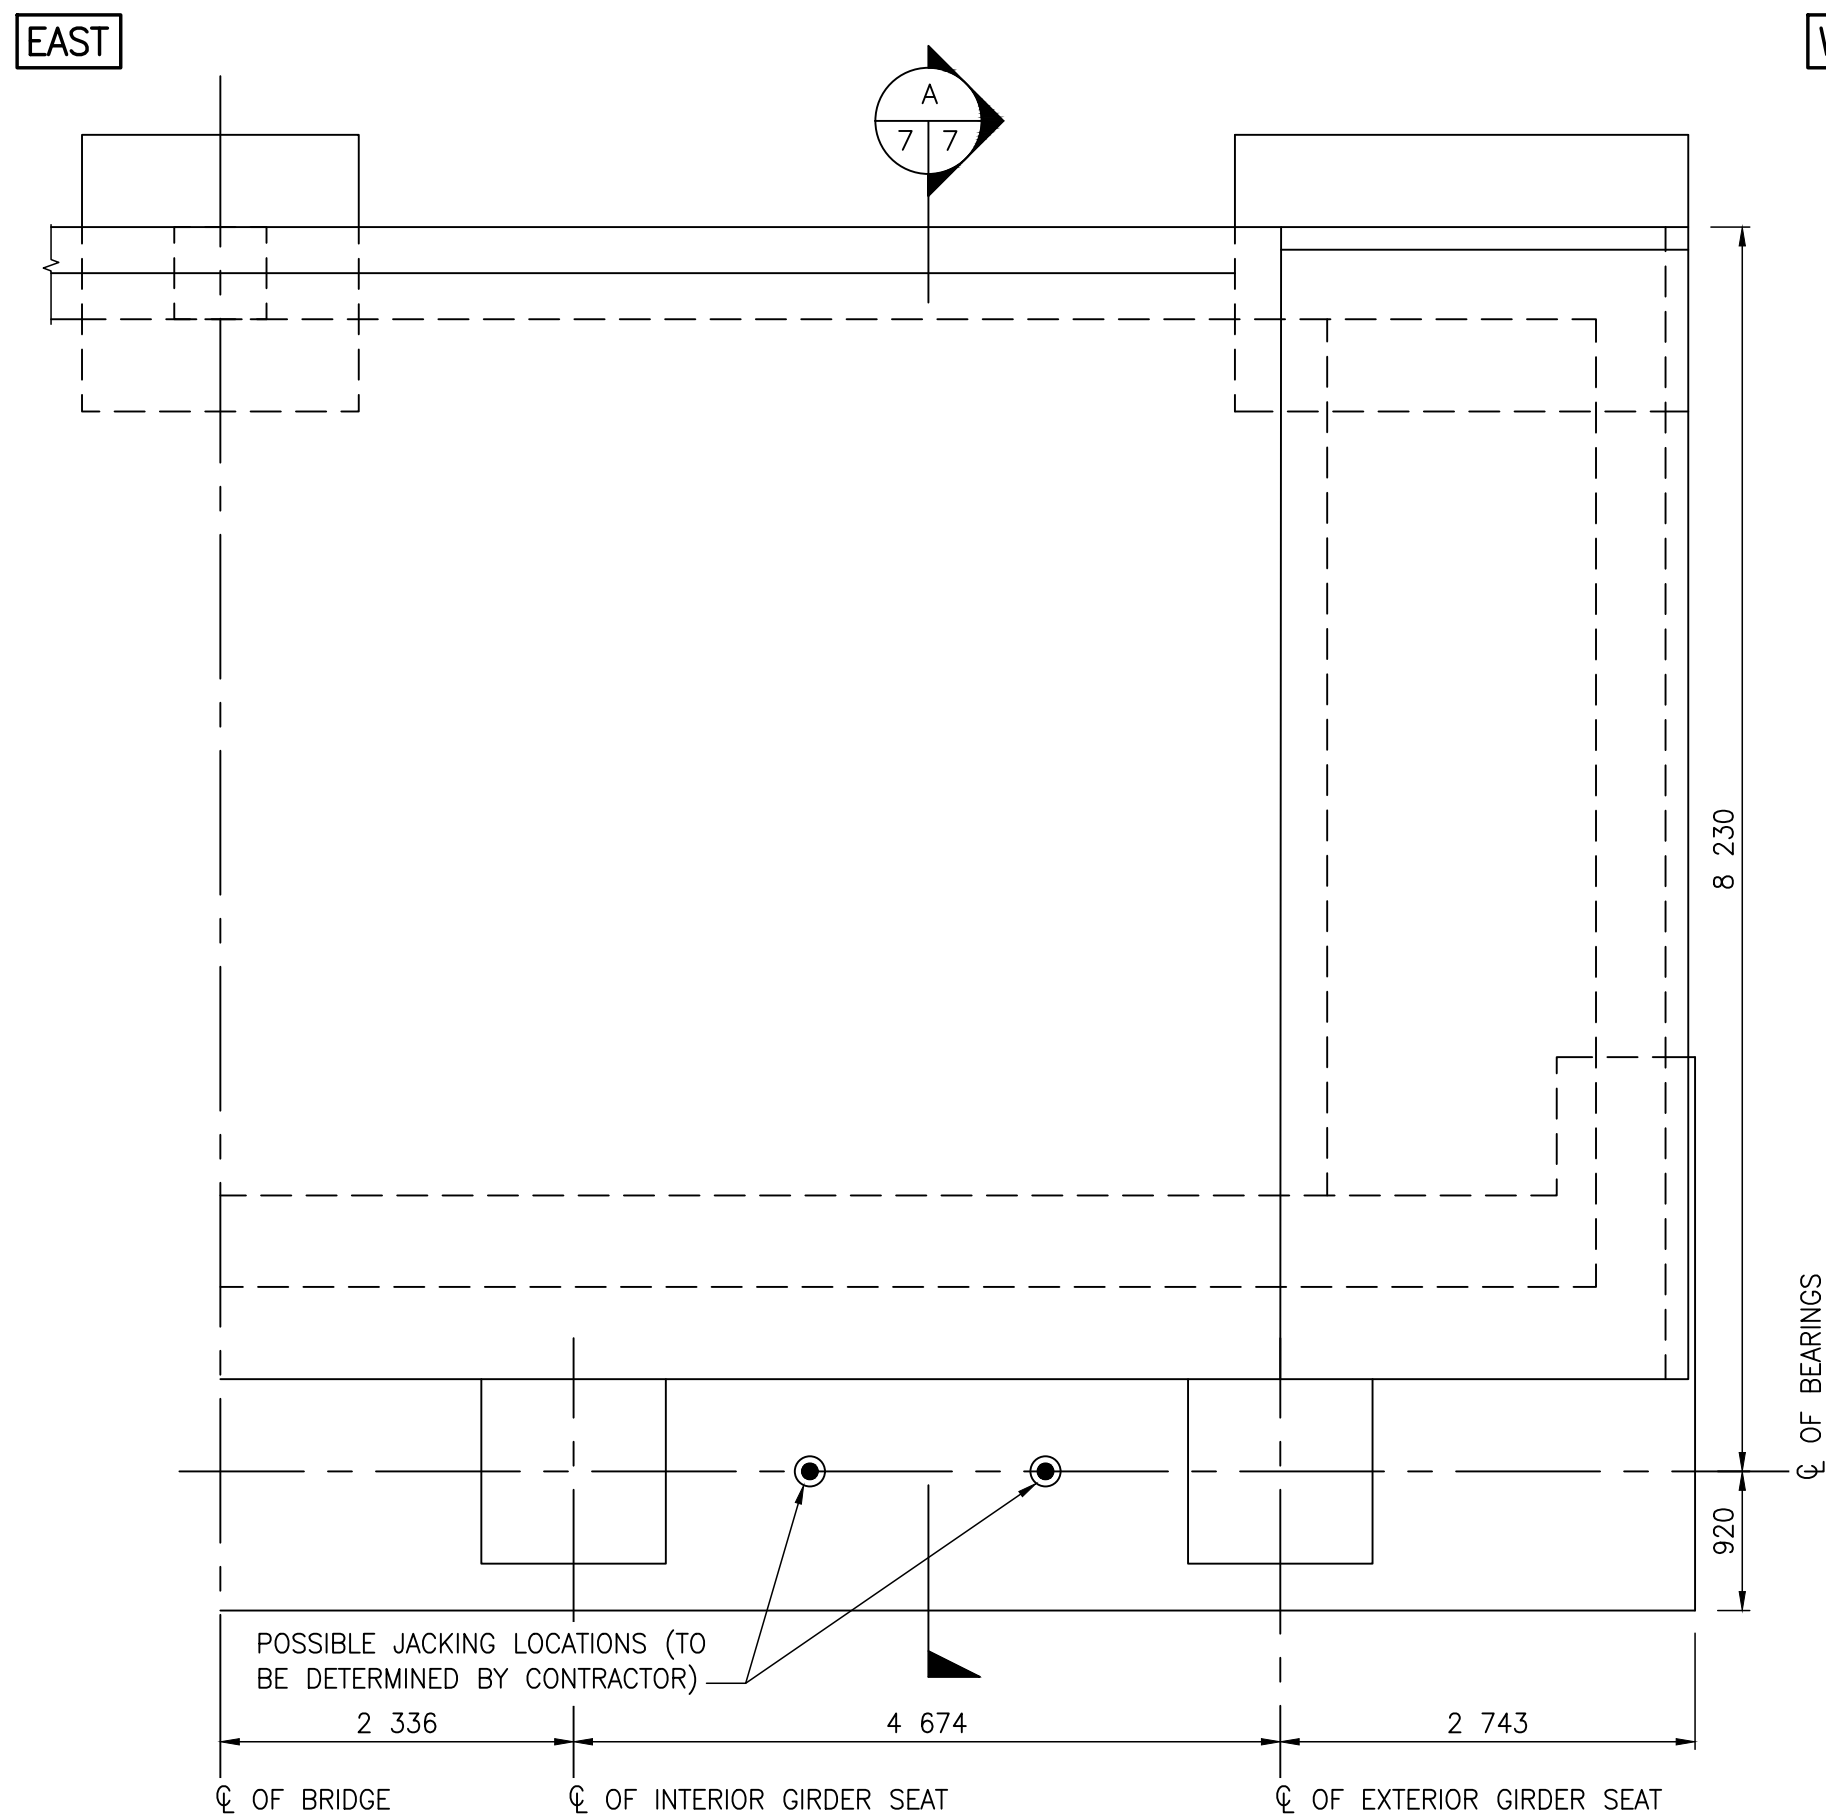

SOUTH ABUTMENT PLAN VIEW  
SCALE 1:50

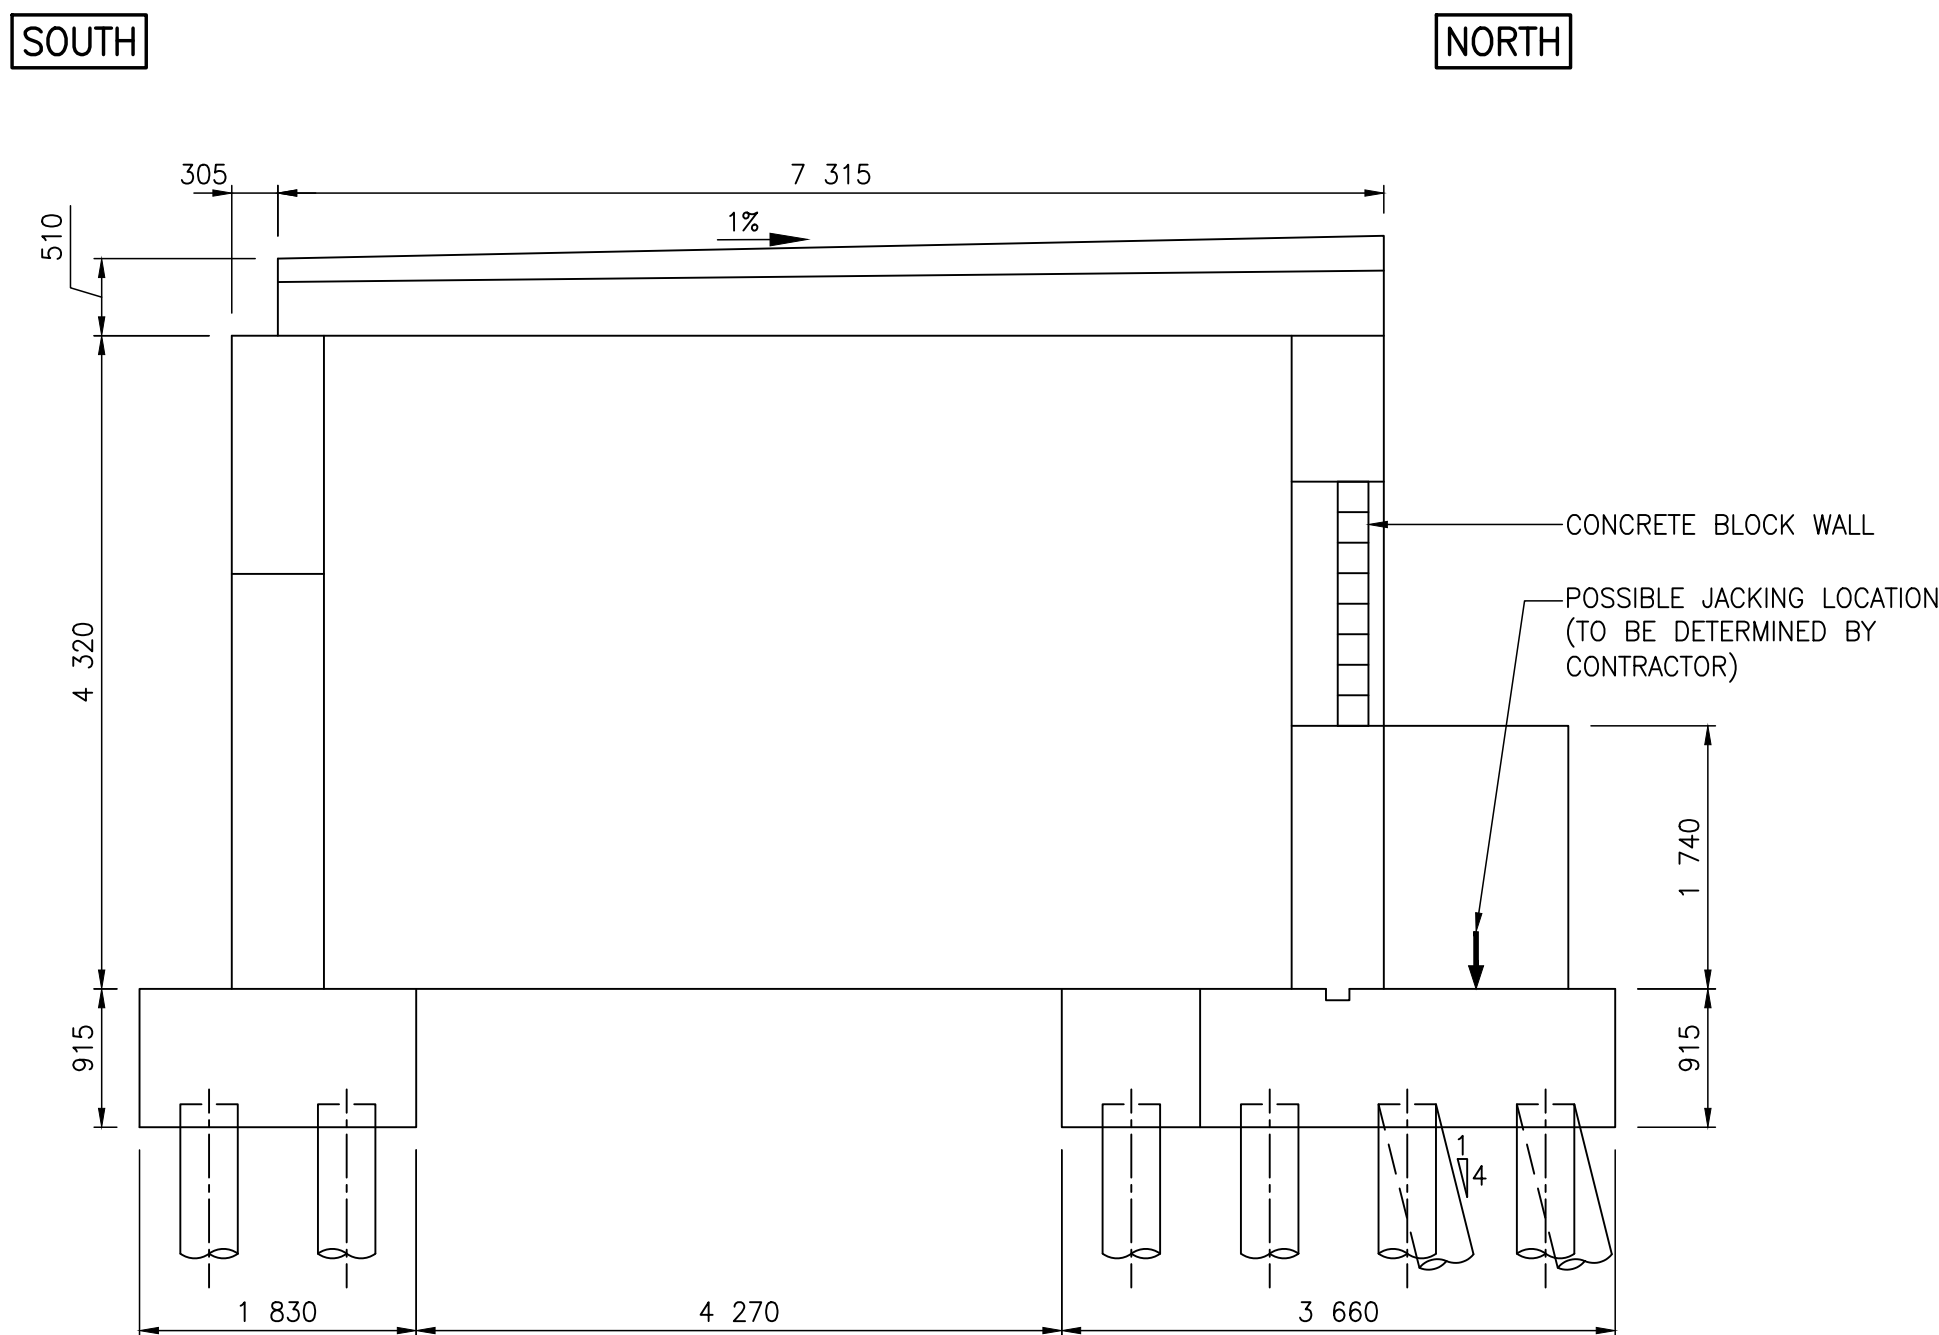



SECTION A  
SCALE 1:50  
SOUTH ABUTMENT CROSS-SECTIONAL VIEW



PHOTO OF ABUTMENT BETWEEN GIRDERS TO BE JACKED  
(LOOKING SOUTH)

NOTE:  
These design documents are prepared solely for the use by the party with whom the design professional has entered into a contract and there are no representations of any kind made by the design professional to any party with whom the design professional has not entered into a contract.



LOCATIONS APPROVED UNDERGROUND STRUCTURES	G.B.M.				WSP Canada Inc. 1600 Buffalo Place Winnipeg MB R3T 6B8 T+ 1 204-943-3178 www.wsp.com		ENGINEER'S SEAL		 THE CITY OF WINNIPEG PUBLIC WORKS DEPARTMENT ENGINEERING DIVISION					
	ELEV.													
	SIGNED BY: _____								MIDTOWN BRIDGE MAINTENANCE REPAIRS AND RELATED WORKS					
	SUPV U/G STRUCTURES _____		DATE _____											
	LOCATION OF UNDERGROUND STRUCTURES AS SHOWN ARE BASED ON THE BEST INFORMATION AVAILABLE BUT NO GUARANTEE IS GIVEN THAT ALL EXISTING UTILITIES ARE SHOWN OR THAT THE GIVEN LOCATIONS ARE EXACT CONFIRMATION OF EXISTENCE AND EXACT LOCATION OF ALL SERVICES MUST BE OBTAINED FROM THE INDIVIDUAL UTILITIES BEFORE PROCEEDING		DESIGNED BY		GN		CHECKED BY		EH		CITY DRAWING NUMBER		B114-25-07	
			DRAWN BY		CP		APPROVED BY		MLW		BID OPPORTUNITY NUMBER		329-2025	
			HOR. SCALE		AS NOTED		RELEASED FOR CONSTRUCTION		M. MADDY, P.Eng., CITY OF WINNIPEG		SHEET		7 OF 9	
0 ISSUED FOR TENDER		25.05.13		MLW		VERTICAL		AS NOTED		CONSULTANT PROJECT No.		PIER 3 AND SOUTH ABUTMENT JACKING LOCATIONS		
No. REVISIONS		DATE		BY		DATE		25.05.13		CA0047563.3090		REV 0		