



REMOVE EXISTING SPLASH STRIPS  
SAW-CUT PATHWAY AND INSTALL DETECTABLE  
TILES ON BOTH SIDE OF THE PATHWAY  
INSTALL DETECTABLE  
WARNING TILES  
INSTALL 3.0x4.0 - 100mm REINFORCED  
CONCRETE PAD FOR NON-HEATED SHELTER

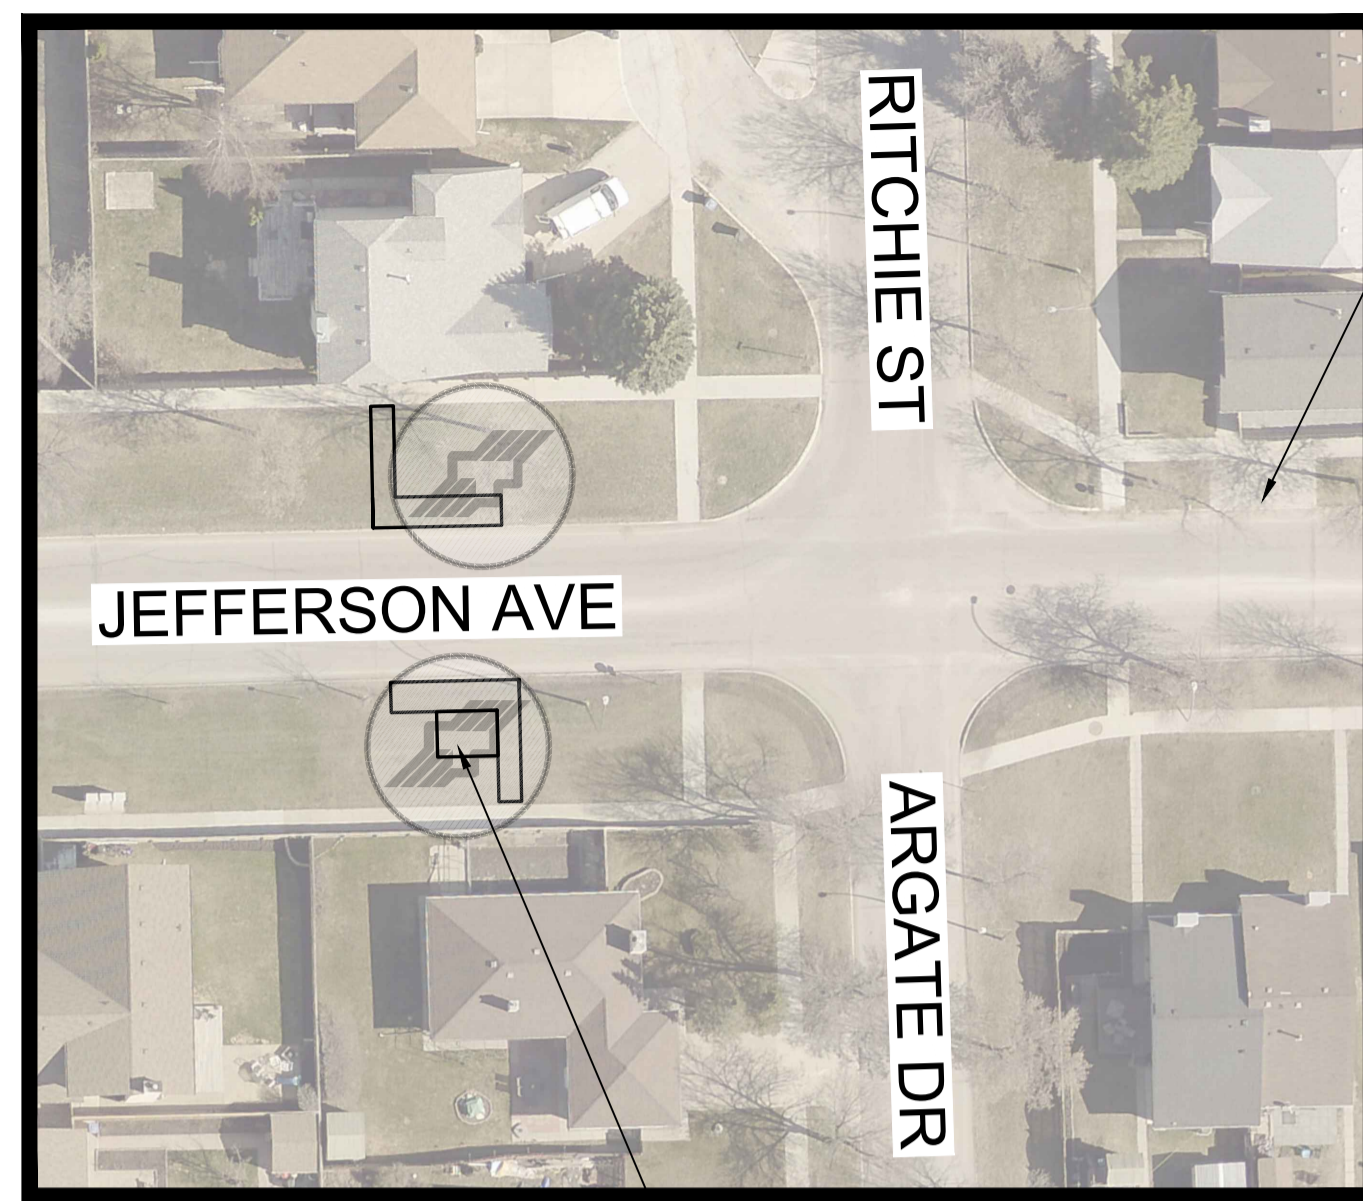


INSTALL 3.0x4.0 - 100mm  
REINFORCED CONCRETE PAD  
FOR NON-HEATED SHELTER

REMOVE EXISTING CONCRETE STOP  
AND INSTALL TOPSOIL AND SOD

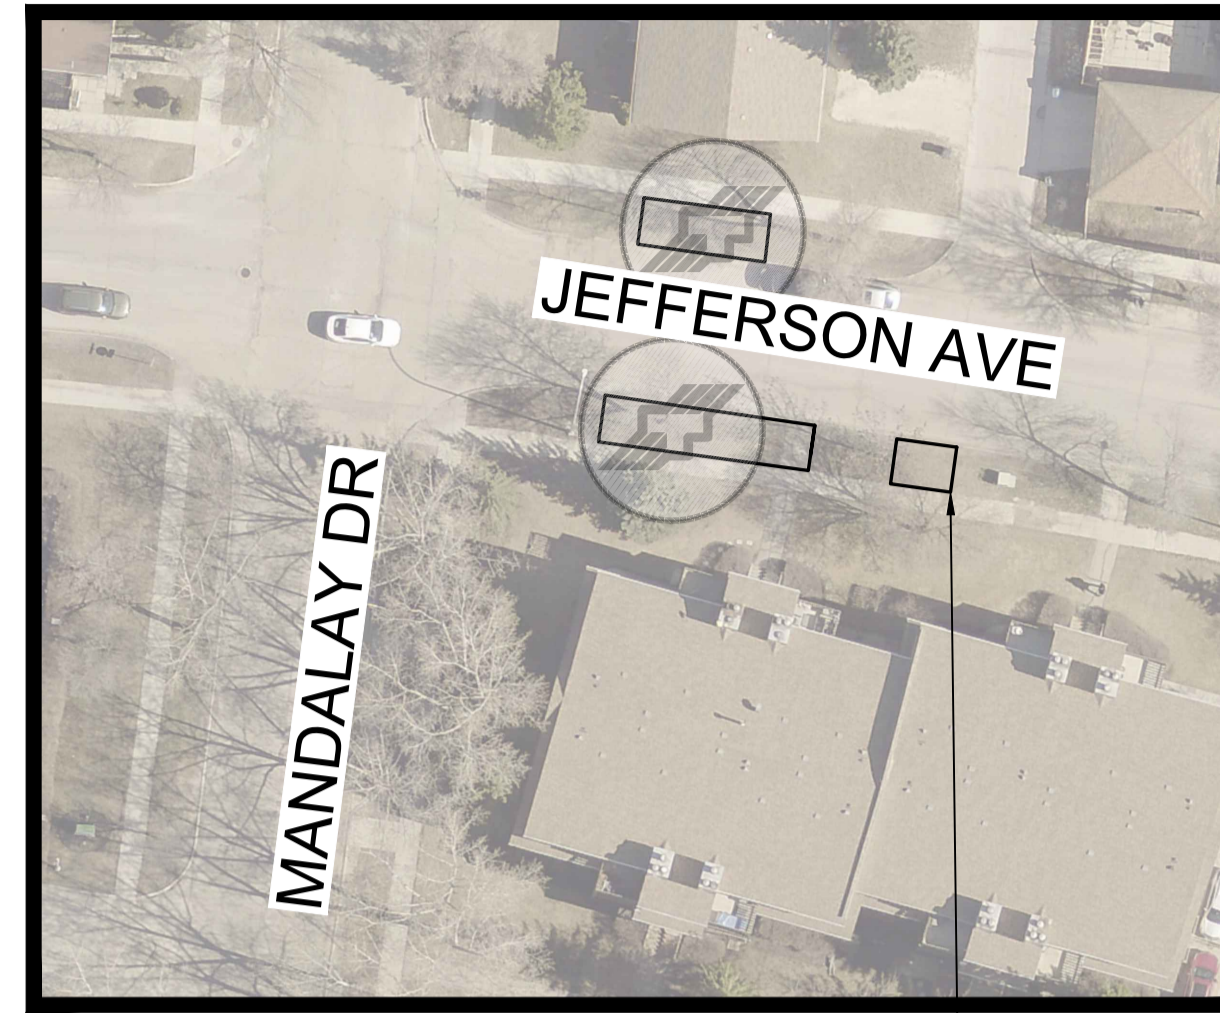

INSTALL 3.0x4.0 - 100mm REINFORCED  
CONCRETE PAD FOR NON-HEATED SHELTER

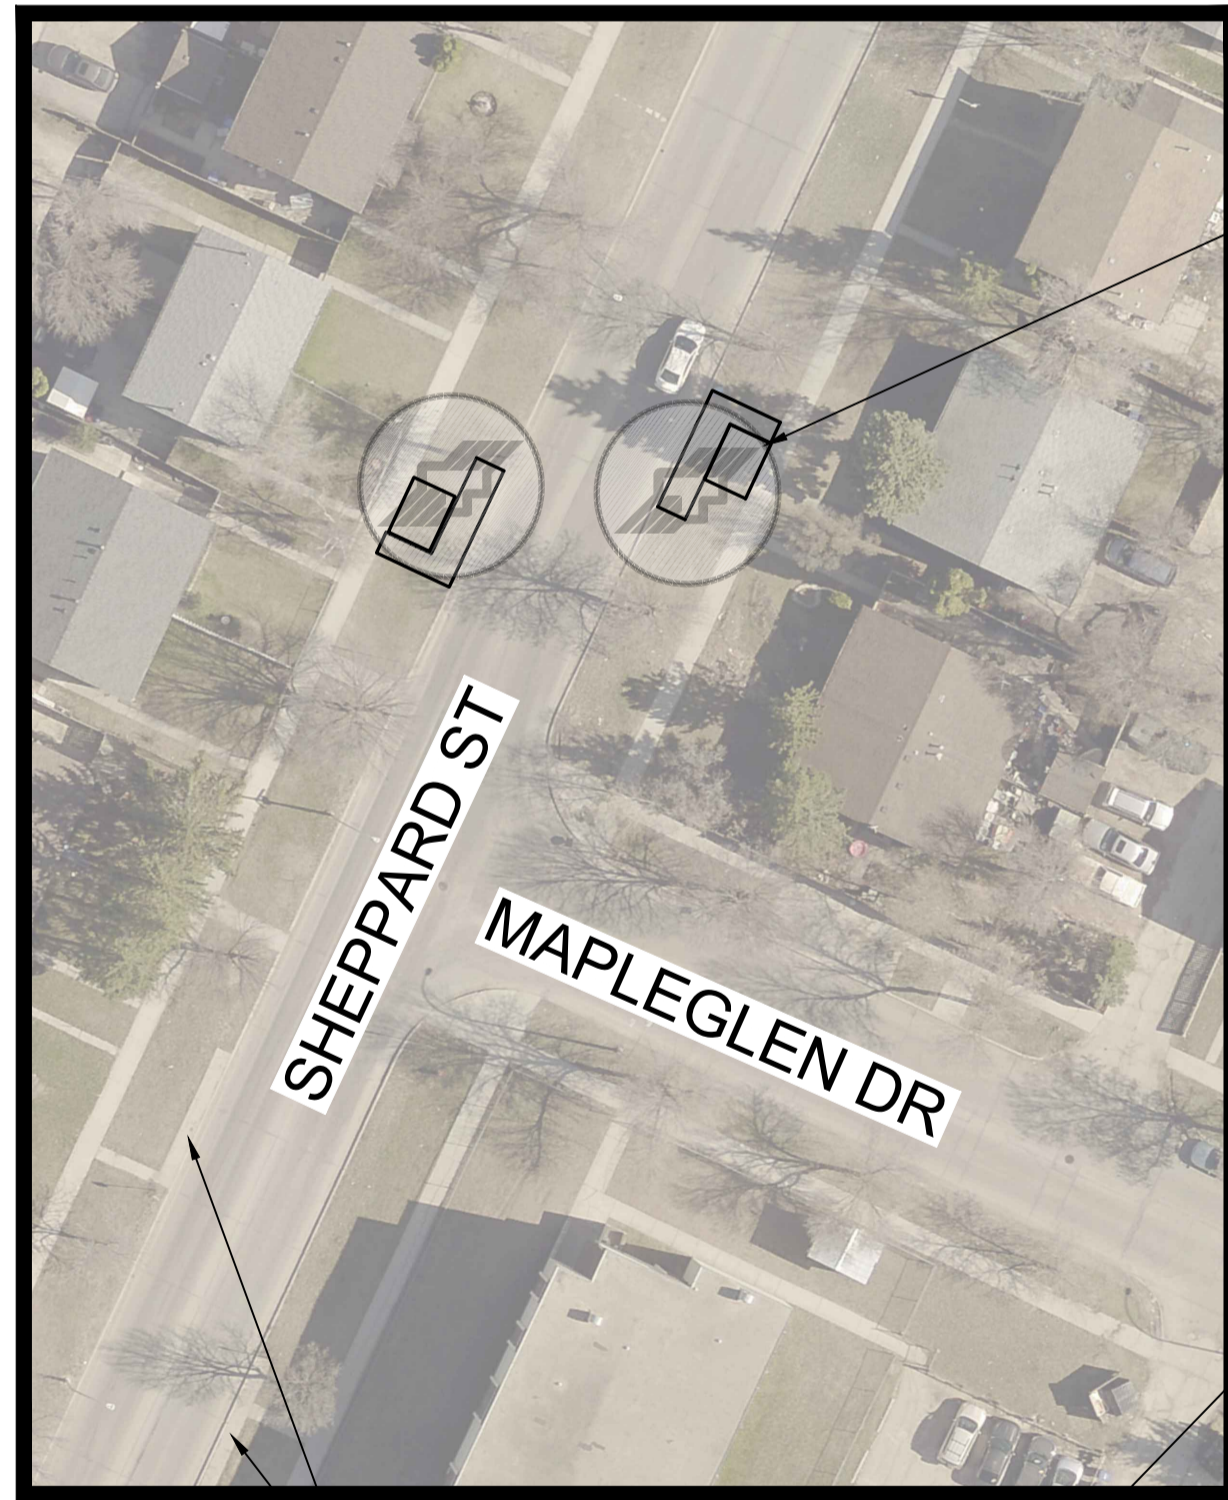

INSTALL 3.0x4.0 - 100mm REINFORCED  
CONCRETE PAD FOR SHELTER

REMOVE EXISTING CONCRETE STOP  
AND INSTALL TOPSOIL AND SOD



INSTALL 3.0x4.0 - 100mm REINFORCED  
CONCRETE PAD FOR NON-HEATED SHELTER

**NOTES:**  
1. RENEW CURBS AND SIDEWALKS AS INSTRUCTED BY CONTRACT ADMINISTRATOR  
2. ALL NON HEATED SHELTERS ARE TO BE 3.0m x 4.0m UNLESS NOTED

Feb 19, 2025 - 2:46pm  
F:\2023\CA0017599.2194 - 2024 Local Street Renewals\_751-2023\2025 Transit Stops\_02 Drawings\03\_Work\_Dwg\CA0017599.2194\_Adsun Drive\_Plan.dwg - tab:33-2025\_Drawing\_CA0017599.2194-24 -R0

**METRIC**  
WHOLE NUMBERS INDICATE MILLIMETRES  
DECIMALIZED NUMBERS INDICATE METRES

**ENGINEERS  
GEOSCIENTISTS  
MANITOBA**  
Certificate of Authorization  
WSP Canada Inc.  
No. 5750

**FOR TENDER PURPOSES ONLY**  
**NOT FOR CONSTRUCTION**

LOCATIONS APPROVED UNDERGROUND STRUCTURES				G.G.M. ELEV.
SIGNED BY:	DATE			
SUPV UG STRUCTURES				
LOCATION OF UNDERGROUND STRUCTURES AS SHOWN ARE BASED ON THE BEST INFORMATION AVAILABLE BUT NO GUARANTEE IS GIVEN THAT ALL EXISTING UTILITIES ARE SHOWN OR THAT THE GIVEN LOCATIONS ARE EXACT CONFIRMATION OF EXISTANCE AND EXACT LOCATION OF ALL SERVICES MUST BE OBTAINED FROM THE INDIVIDUAL UTILITIES BEFORE PROCEEDING				
NO.	REVISIONS	DATE	BY	
7				
6				
5				
4				
3				
2				
1	ISSUED FOR TENDER	20250201	S.R.S.	
0	ISSUED FOR 75% REVIEW	20250120	S.R.S.	

**wsp**

WSP Canada Inc.  
1600 Buffalo Place  
Winnipeg, MB R3T 6B8  
t. 204.477.6650  
f. 204.474.2864  
www.wsp.com

DESIGNED BY	S.R.S.	CHECKED BY	R.H.
DRAWN BY	E.M.	APPROVED BY	S.R.S.
HOR. SCALE	N.T.S.	RELEASED FOR CONSTRUCTION	
VERTICAL	1:10		
DATE	2025/01/20	DATE	

ENGINEER'S SEAL
CONSULTANT ACAD DWG. NO.
CA0017599.2194-24

**THE CITY OF WINNIPEG**  
PUBLIC WORKS DEPARTMENT  
ENGINEERING SERVICES DIVISION

2025 TRANSIT INFRASTRUCTURE  
IMPROVEMENTS  
ADSUM DR CORRIDOR  
VARIOUS LOCATIONS  
TRANSIT INFRASTRUCTURE IMPROVEMENTS

CITY DRAWING NUMBER  
SHEET 03 OF 12  
TENDER NO.  
33-2025